


Appendix 4: General Site Layout



REV	DESCRIPTION	DATE	PAR/BY
REVISIONS			

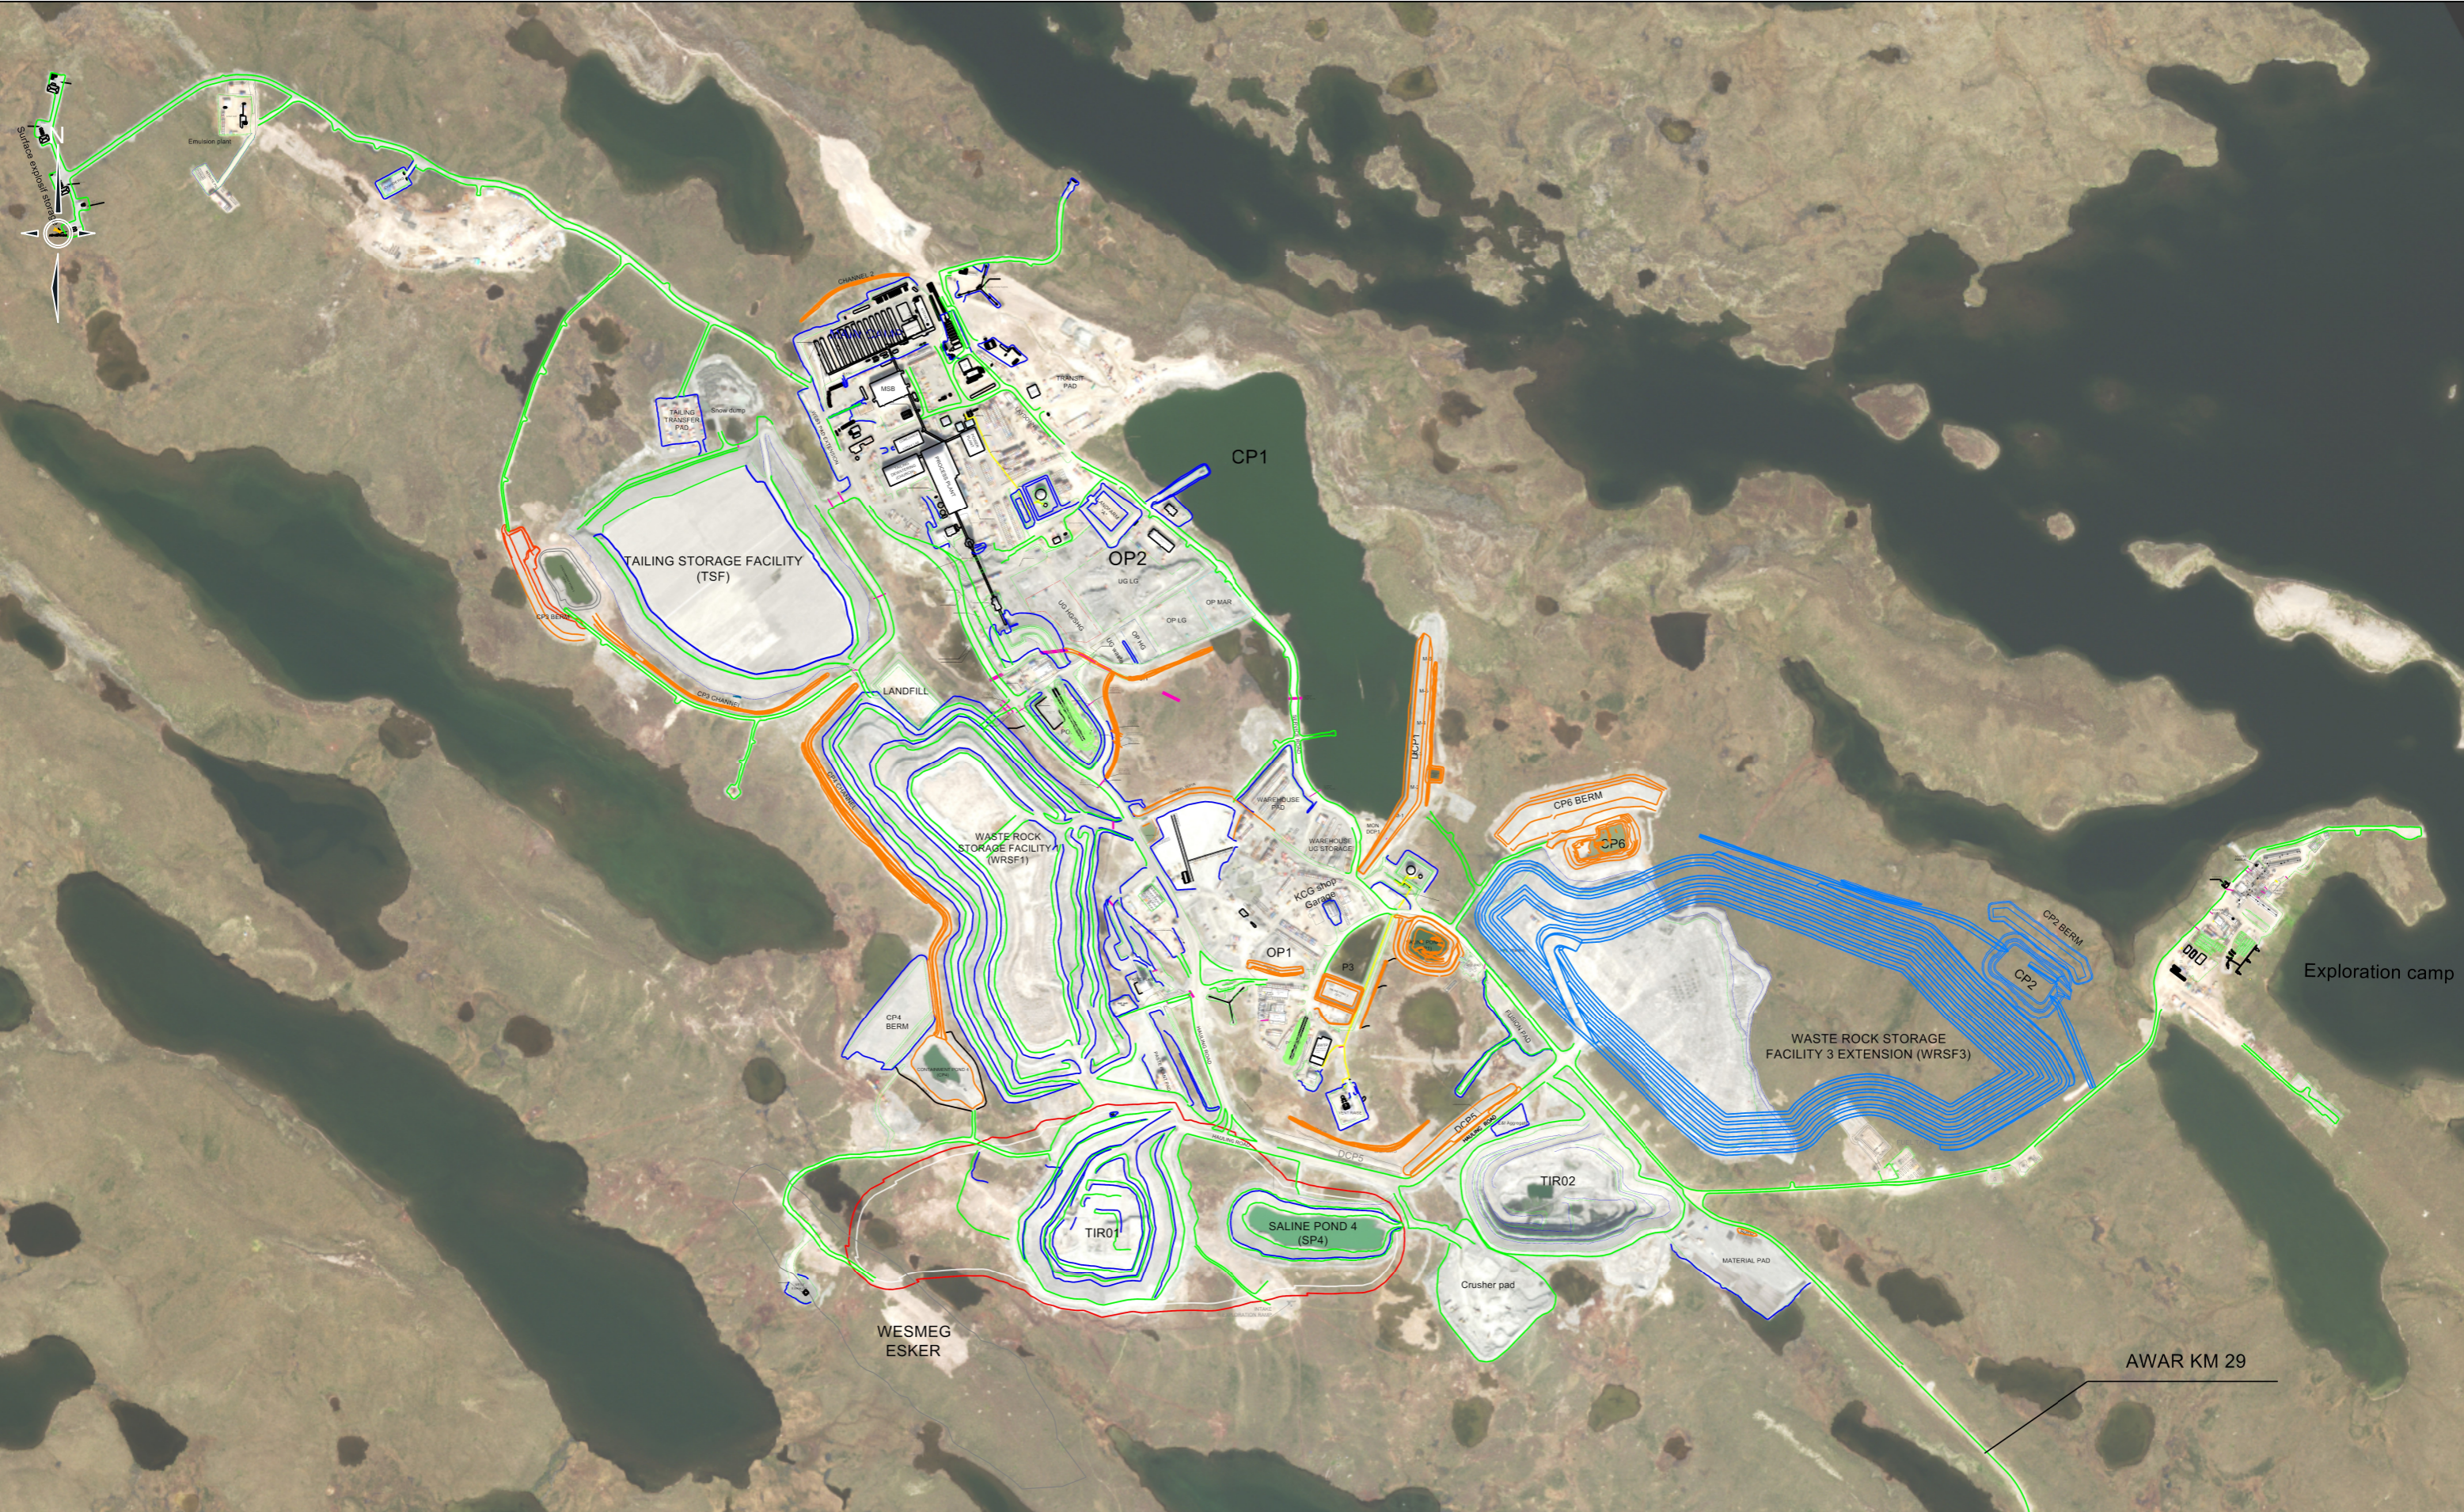

DESSINE PAR/DRAWN BY	DATE	TITRE / TITLE	AGNICO EAGLE - MELIADINE DIVISION
VERIFIE PAR/CHECKED BY	DATE		
APPROUVE PAR/APPROVED BY	DATE		
	EHELLE/SCALE	FEUILLE/SHT	No. DESSIN/DRAWING NO.
	1:13000	1/1	Meliadine Site Plan
			REVISION
			A