

# Meliadine Tailings Storage Facility Thermal Modelling

February 14, 2022



# Meliadine Tailings Storage Facility Thermal Modelling

948-029-002 Rev5

February 2022

**Prepared for:**

**Agnico Eagle Mines Limited**

11600 rue Louis-Bisson  
Mirabel, QC  
J7N 1G9

**Prepared by:**

Gillian Allen  
Geoenvironmental Engineer  
gallen@okc-sk.com

Okane Consultants Inc.

112 - 112 Research Drive  
Saskatoon, SK S7N 3R3  
Canada

**Telephone:** (306) 955 0702

**Facsimile:** (306) 955 1596

**Web:** [www.okc-sk.com](http://www.okc-sk.com)

Rev. #	Rev. Date	Author	Reviewer	PM Sign-off
0	March 2, 2021	LT	JS	GA
1	May 3, 2021	LT	JS	GA
2	August 5, 2021	LT	JS	LT
3	September 29, 2021	LT	JS	LT
4	October 22, 2021	LT	JS	LT
5	February 14, 2022	KH	LT	LT

## DISCLAIMER

This document has been provided by Okane Consultants Inc. (Okane) subject to the following limitations:

1. This document has been prepared for the client and for the particular purpose outlined in the Okane proposal and no responsibility is accepted for the use of this document, in whole or in part, in any other contexts or for any other purposes.
2. The scope and the period of operation of the Okane services are described in the Okane proposal and are subject to certain restrictions and limitations set out in the Okane proposal.
3. Okane did not perform a complete assessment of all possible conditions or circumstances that may exist at the site referred to in the Okane proposal. If a service is not expressly indicated, the client should not assume it has been provided. If a matter is not addressed, the client should not assume that any determination has been made by Okane in regards to that matter.
4. Variations in conditions may occur between investigatory locations, and there may be special conditions pertaining to the site which have not been revealed by the investigation, or information provided by the client or a third party and which have not therefore been taken into account in this document.
5. The passage of time will affect the information and assessment provided in this document. The opinions expressed in this document are based on information that existed at the time of the production of this document.
6. The investigations undertaken and services provided by Okane allowed Okane to form no more than an opinion of the actual conditions of the site at the time the site referred to in the Okane proposal was visited and the proposal developed and those investigations and services cannot be used to assess the effect of any subsequent changes in the conditions at the site, or its surroundings, or any subsequent changes in the relevant laws or regulations.
7. The assessments made in this document are based on the conditions indicated from published sources and the investigation and information provided. No warranty is included, either express or implied that the actual conditions will conform exactly to the assessments contained in this document.
8. Where data supplied by the client or third parties, including previous site investigation data, has been used, it has been assumed that the information is correct. No responsibility is accepted by Okane for the completeness or accuracy of the data supplied by the client or third parties.
9. This document is provided solely for use by the client and must be considered to be confidential information. The client agrees not to use, copy, disclose reproduce or make public this document, its contents, or the Okane proposal without the written consent of Okane.
10. Okane accepts no responsibility whatsoever to any party, other than the client, for the use of this document or the information or assessments contained in this document. Any use which a third party makes of this document or the information or assessments contained therein, or any reliance on or decisions made based on this document or the information or assessments contained therein, is the responsibility of that third party.
11. No section or element of this document may be removed from this document, extracted, reproduced, electronically stored or transmitted in any form without the prior written permission of Okane.

## EXECUTIVE SUMMARY

Agnico Eagle Mines Limited (Agnico Eagle) operates the Meliadine Gold Mine, located approximately 25 km north of Rankin Inlet, and 80 km southwest of the hamlet of Chesterfield Inlet in the Kivalliq Region of Nunavut. The project was approved to proceed subject to Terms and Conditions of the Project Certificate No. 006. The project is composed of six known gold deposits: Tiriganiaq, F Zone, Wesmeg, Wesmeg North, Wolf, and Discovery, with approval to mine all deposits using open pit methods and to mine Tiriganiaq with open pit and underground methods. Approved facilities include ore stockpiles, waste storage facilities, a tailings storage facility, and other various infrastructure.

Agnico Eagle is proposing to expand the Mine (referred to as the Meliadine Extension) through additional underground mining and open pit mining. The Meliadine Extension Project is proceeding in a phased approach until 2043. The Meliadine Extension Project has adopted a mine plan for the permitting process which assumes higher gold prices than those used in project economics assessments. This Meliadine Extension mine plan allows for the maximum possible footprints of mining domains (open pits, waste rock storage facilities, tailings storage facilities, etc.) to be permitted, affording Agnico Eagle greater operational flexibility.

Okane Consultants Inc. (Okane) was retained by Agnico Eagle to complete a thermal assessment, which also includes evaluation of seepage conditions, of the Meliadine Extension tailings storage facility (TSF), and approved cover system. The approved cover system configuration includes a minimum of 3.7 m of non-acid generating and metal leaching (NAG/NML) waste rock placed at surface on the slopes of the TSF and 2.5 m of NAG/NML waste rock overlying 0.5 m of overburden material on the plateau of the TSF. The objectives of the detailed thermal and seepage modelling are to:

- provide long-term hydrologic inputs for the site-wide water and load balances;
- provide long-term thermal inputs including expected depths of interaction and pore space temperatures for runoff, interflow, and basal seepage for the site-wide water and load balances; and
- if necessary provide a basis for closure design of the TSF which is defensible to internal project stakeholders and regulators by addressing material risk to the project related to the TSF.

The site-wide water and load balance will then assess the impact of TSF on site-wide water quality. Representative concentration pathway (RCP) 4.5 was modelled to be consistent with permitted conditions for the existing Meliadine project. RCP4.5 represents a 'medium RCP' scenario with stabilization of radiative forcing around 2100. RCP4.5 has been selected as the base case condition for evaluation of the Meliadine Extension Project. RCP4.5 predicts an average annual temperature of approximately -4.6°C over the last 30 years of the climate change database (2090-2120).

## Hydrologic Inputs to Site-Wide Water Balance

The largest flow path emanating from the TSF is expected to be interflow. Interflow is defined as near surface lateral flow of surface infiltration. As time progresses, interflow is expected to account for 20-25% of total precipitation occurring on the TSF. This is equivalent to the expected surface infiltration, which indicates that a negligible volume of surface infiltration will percolate beyond the active layer and be available to report as basal seepage in the underlying foundation material. While the interflow will mostly be contained within the cover system layers, up to 5-10% of total precipitation (up to half of total interflow) will come in contact with tailings material. Other inputs to the site-wide water balance include runoff, which is expected to be low (<5% of total precipitation).

Waste rock has a high surface infiltration capacity and low runoff potential due to its coarse-textured nature and low fines content. Both the overburden layer and tailings provide a stark textural contrast to the coarser waste rock material. This textural discontinuity coupled with frozen conditions produce a preference for lateral flow of surface infiltration (as interflow) rather than deeper vertical flow into the TSF.

Modelling results indicate that as water infiltrates into the surficial materials, net percolation flows vertically through the TSF during operations, closure, and early post-closure after which time most surface infiltration is diverted as interflow. Surface infiltration that results in net percolation eventually freezes back at depth. The base layer of the TSF remains consistently frozen from the time of placement. As a result, basal seepage from the landform is negligible under both climate scenarios. During construction and freeze back, water can percolate into the TSF beyond the active layer and cover system, resulting in increased storage and consequently lower interflow. As time progresses, a quasi-steady state is reached within the tailings due to high saturation, reducing percolation and promoting interflow. It takes approximately 20 years for the TSF to reach the quasi-steady state.

## Thermal and Oxygen Inputs to Site-Wide Load Balance

The depth of interaction of interflow within the cover system will be equivalent to the thickness of the cover system, which varies across the landform. At the base of the cover system, temperatures will reach up to 4°C on the plateau under both climate change conditions. On the slopes, the base of the cover system will reach a maximum temperature of approximately 0°C (marginally frozen) under RCP4.5 conditions.

The depth of interaction of interflow coming in contact with tailings material is defined by the maximum depth of thaw below surface. In late post-closure, the maximum depths of thaw (>-1.3°C) is 35 m under RCP4.5.

The high degree of saturation maintained in the tailings limits resupply of oxygen and in turn reduces the potential development of ML/ARD products. Based on the thermal modelling, suboxic conditions (defined as less than 0.2 vol. % O<sub>2</sub>) develop rapidly in the tailings profile due to the consumption of

oxygen through sulphide oxidation. Thus, a small volume of tailings near surface will maintain both marginally frozen, or unfrozen temperatures, and oxic conditions.

### **Summary of Expected Cover System Performance**

The expected performance of the cover system in limiting impacts to site water quality cannot be directly assessed from the thermal modelling alone. The thawed and partially thaws layer below the cover system provides the potential for interflow to occur year-round, but the near-freezing temperatures and suboxic conditions will substantially limit oxidation reactions, and therefore limit the potential solute load emanating from the tailings. Whether the reduction in load due to low temperatures and suboxic conditions is sufficient in achieving site water quality must be confirmed within an integrated site wide water and load balance. However, given the assumption that load from the majority tailings is minimal, the permitted closure cover system design is expected to be sufficient and does not need to be re-evaluated at this time (pending results of the site-wide load balance).

To summarize, key modelling results related to potential water quality impacts from the TSF indicate that:

- near-freezing temperatures in tailings will limit oxidation reactions;
- suboxic conditions in tailings will substantially limit oxidation reactions;
- long term preference for interflow within the cover system rather than net percolation will limit solute load transport; and
- while some solute load will occur, less than 10% of total precipitation is expected to be considered contact water.

## TABLE OF CONTENTS

<b>1</b>	<b>INTRODUCTION</b> .....	<b>11</b>
1.1	Project Objectives and Scope.....	11
1.2	Report Organization.....	12
<b>2</b>	<b>BACKGROUND</b> .....	<b>13</b>
2.1	Conceptual Model.....	13
2.1.1	Conceptual Model of Surface Water Balance .....	14
2.1.2	Conceptual Model for Oxygen Ingress .....	16
2.2	Description of Numerical Modelling Program.....	17
<b>3</b>	<b>MODEL INPUTS</b> .....	<b>19</b>
3.1	Climate .....	19
3.1.1	Climate Change.....	20
3.1.2	Site Conditions .....	25
3.2	Geometry .....	25
3.3	Materials .....	27
3.4	Boundary Conditions.....	29
3.4.1	Hydraulic Boundary Conditions .....	29
3.4.2	Air and Gas Boundary Conditions .....	29
3.4.3	Temperature Boundary Conditions .....	29
3.4.4	Temporal Boundary Conditions .....	30
3.5	Initial Conditions.....	30
3.5.1	Hydraulic Conditions .....	30
3.5.2	Gas Conditions .....	31
3.5.3	Temperature Conditions.....	31
<b>4</b>	<b>MODEL RESULTS</b> .....	<b>32</b>
4.1	Calibration.....	32
4.2	1D Models.....	35
4.2.1	Active Layer .....	35
4.2.2	Landform Water Balance .....	36
4.3	2D Models.....	37
4.3.1	Active Thermal Layer Depth .....	38
4.3.2	Oxygen Ingress Depth.....	39
4.3.3	Landform Water Balance .....	41
<b>5</b>	<b>CONCLUSIONS</b> .....	<b>44</b>
<b>6</b>	<b>REFERENCES</b> .....	<b>45</b>

**Appendix A**     **Material Properties**

**Appendix B**     **Agnico Eagle Tailings Storage Facility (TSF) Detailed Deposition Plan**

## LIST OF TABLES

Table 3.1: Summary of average climate parameters for the 39-year (1981-2020) Meliadine historical climate database with adjusted precipitation (Tetra Tech, 2021). .....	20
Table 3.2: Comparison of FEIS climate projections to current climate projections for 2071-2100. ....	22
Table 3.3: Key design parameters for the TSF. ....	26
Table 3.4: Assumed freezing point depression due to salinity of materials used in modelling. ....	30
Table 3.5: Initial volumetric water content used in numerical modelling simulations. ....	31
Table 4.1: Initial tailings temperature conditions. ....	33
Table 4.2: Summary of expected active layer depth from simplified 1D modelling. ....	36
Table 4.3: Summary of average operational water balance (2019-2028) for the plateau and slope at Meliadine under RCP4.5 for the TSF. ....	37
Table 4.4: Summary of average 100 year (2019-2120) long-term water balance for the plateau and slope at Meliadine under RCP4.5 for the TSF. ....	37
Table 4.5: Summary of post-closure period depth of thaw along the plateau. ....	39
Table 4.6: Summary of average water balance for the long-term models. ....	41
Table 4.7: Interflow for the TSF as a percent of total precipitation. ....	42
Table 4.8: Interflow distribution by month and source for RCP4.5. ....	43



## LIST OF FIGURES

Figure 2.1: Conceptual cover system design framework with three filters for climate, hydrogeology, and materials. ....	14
Figure 2.2: Conceptual sketch of approved TSF cover system.....	14
Figure 2.3: Conceptual sketch of expected surface and landform water balance.....	16
Figure 2.4: Conceptual sketch of expected oxygen ingress. ....	16
Figure 3.1: All forcing agents' atmospheric CO <sub>2</sub> -equivalent concentrations according to the four RCP scenarios. ....	21
Figure 3.2: Annual average temperature estimated for the RCP4.5 climate change scenario. Observed temperature at Rankin Inlet is also shown. ....	23
Figure 3.3: Annual precipitation estimated for the RCP4.5 climate change scenario. Observed precipitation at Rankin Inlet is also shown. ....	23
Figure 3.4: Wind rose for Rankin Inlet climate station. ....	24
Figure 3.5: Wind rose for Meliadine site climate station. ....	25
Figure 3.6: Typical design section for TSF. ....	26
Figure 3.7: 2D cross section developed for long-term Meliadine Extension modelling. ....	27
Figure 3.8: Textural triangle for Meliadine overburden samples. ....	28
Figure 4.1: 1D calibration locations. ....	32
Figure 4.2: Comparison of original and calibrated thermal conductivity functions for tailings.....	33
Figure 4.3: Comparison of original and calibrated volumetric heat capacity functions.....	34
Figure 4.4: 1D calibrations results for GTC-02 and GTC-03.....	35
Figure 4.5: Annual temperature profile on the plateau for the Meliadine Extension mine plan geometry during the a) operations period; b) post-closure period under RCP4.5 climate conditions. ....	36
Figure 4.6: Annual average near surface temperature along the plateau of the Meliadine Extension mine plan geometry for RCP4.5 climate conditions during the last 30 years of the post-closure period (2090-2120).....	39
Figure 4.7: Annual average near surface temperature along the slope of the Meliadine Extension mine plan geometry and the a) lower slope, b) upper slope profile under RCP4.5 climate conditions during the post-closure period (2090-2120).....	39
Figure 4.8: Annual gas concentration along the plateau of the Meliadine Extension mine plan geometry for RCP4.5 climate conditions during the closure and post-closure period.....	40
Figure 4.9: Sketch of the gas concentration within the Meliadine Extension mine plan TSF geometry under RCP4.5 during summer 2110 showing the 0.2 vol. % O <sub>2</sub> isoline (dark blue dashed line). ....	41

Figure 4.10: Sketch of the hydrologic regime in summer 2110 of the Meliadine Extension mine plan TSF geometry under RCP4.5 with water flow vectors (black) and -1.3°C isotherm (red dashed line) shown.....43

# 1 INTRODUCTION

Agnico Eagle Mines Limited (Agnico Eagle) operates the Meliadine Gold Mine, located approximately 25 km north of Rankin Inlet, and 80 km southwest of the hamlet of Chesterfield Inlet in the Kivalliq Region of Nunavut. The project was approved to proceed subject to Terms and Conditions of the Project Certificate No. 006. The project is composed of six known gold deposits: Tiriganiaq, F Zone, Wesmeg, Wesmeg North, and Discovery, with approval to mine all deposits using open pit methods and to mine Tiriganiaq with open pit and underground methods. Approved facilities include ore stockpiles, waste storage facilities, a tailings storage facility, and other various infrastructure.

Agnico Eagle is proposing to expand the Mine (referred to as the Meliadine Extension Project) through additional underground mining and open pit mining. The Meliadine Extension Project is proceeding in a phased approach until 2044. Okane Consultants Inc. (Okane) was retained by Agnico Eagle to complete a thermal and seepage assessment of the Meliadine Extension mine plan tailings storage facility (TSF) and approved cover system at the Meliadine Extension Project in closure conditions under two different climate scenarios.

Thermal modelling will support the reclamation design of the Meliadine TSF to ensure that in closure and post-closure the facility is physically and chemically stable. Development of coupled seepage and thermal modelling of the TSF and approved cover system under the base case climate scenario and associated landform water balance will improve confidence that the existing closure cover system will meet performance expectations or provide a basis for a revised closure and post-closure concept for the TSF if necessary.

The following report summarizes the thermal and seepage modelling program and includes key findings and recommendations for closure concepts to be considered for the TSF.

## 1.1 Project Objectives and Scope

Thermal and seepage modelling of the TSF was conducted to evaluate the effectiveness of the cover system design for closure to confirm that it is aligned with the closure objectives of physical and chemical stability. The specific objectives of this modelling were to predict:

- Long-term projected thermal conditions under two climate change scenarios;
- Long-term hydrologic inputs (runoff, interflow, and basal seepage) for the site-wide water and load balance model; and
- Depth of interaction and pore space temperatures for runoff, interflow, and basal seepage

Based on the modelling results and water balance, Okane is to provide a revised closure and post-closure concept for the TSF and cover system if required.

## **1.2 Report Organization**

For convenient reference, this report has been subdivided into the following sections:

- Section 2 – Provides a summary of the site background and a conceptual model of performance of the TSF at Meliadine;
- Section 3 – Presents the model assumptions and inputs used for the numerical modelling simulations completed;
- Section 4 – Summarizes the results of numerical models and provides a discussion on the potential implications of results on site-wide water quality;
- Section 5 – Re-iterates major conclusions from the modelling program in relation to the modelling objectives; and
- Section 6 – Suggests recommendations for next steps based on the modelling results presented.

## 2 BACKGROUND

The Meliadine Project is comprised of six known gold deposits and development is proceeding in a phased approach (known as the Approved Project under the Water License Amendment, and the Meliadine Extension Project), until 2044. The phased approach allows for development to occur within capital constraints and during concurrent exploration. The Meliadine Extension Project will be composed of open pits and underground workings, waste rock storage facilities, TSF expansion, water management facilities, and construction of a haul road between Tiriganiaq and Discovery.

Tailings leaving the mill at Meliadine are dewatered by a pressure filtration system. The filtered tailings are loaded from the Tailings Dewatering Building on haul trucks and transported to the paste plant to be used underground as backfill or to the dry-stack TSF. At the TSF tailings are end-dumped, spread, and compacted immediately after placement. Currently, the TSF is entering its third year of operation.


### 2.1 Conceptual Model

A conceptual model describes key processes, or mechanisms, and their site-specific respective controls, which are expected to influence performance of the dry stack TSF and TSF cover system. It is presented at a conceptual level, using a hierarchy of climate, geology and materials, and topography, leading to an understanding of the patterns of water movement on a specific landscape (INAP, 2017). Figure 2.1 schematically describes the cover system design framework.

A closure cover system has been approved for the Meliadine TSF (Figure 2.2) with the following stated objectives:


- Ensure surface runoff and seepage water quality is safe for humans and wildlife (SNC Lavalin, 2019); and
- Controls dust (SNC Lavalin, 2019).

Contact water from tailings are expected to have elevated total dissolved solids (TDS), ammonia (NH<sub>3</sub>), and arsenic (As) signatures compared to discharge criteria (Lorax, 2021). Contact water is expected to be collected and managed prior to discharge from site. To limit the amount of water quality management of surface runoff and seepage water required to meet discharge water quality objectives, interaction between the tailings, and/or oxygen, and/or incident precipitation must be limited to the extent necessary to remain protective of water quality. The approved cover system design (Figure 2.2) must meet these objectives through thermal, oxygen, or hydraulic control mechanisms (or some combination of the above). The following sections illustrate conceptually the expected model of hydraulic and oxygen ingress performance and associated thermal control mechanisms for the approved cover system and TSF landform through the lens of the conceptual design framework (Figure 2.1).

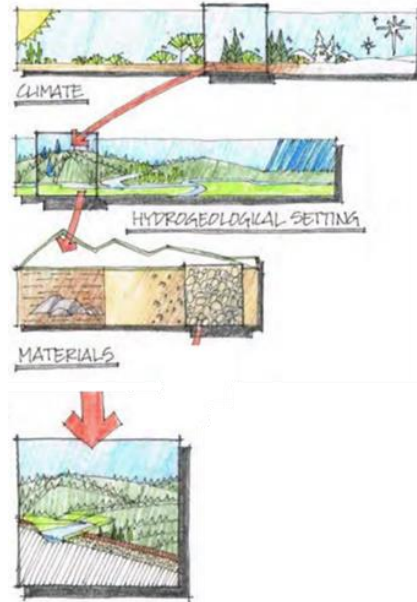

**Figure 2.1: Conceptual cover system design framework with three filters for climate, hydrogeology, and materials.**

Adapted from INAP, 2017.

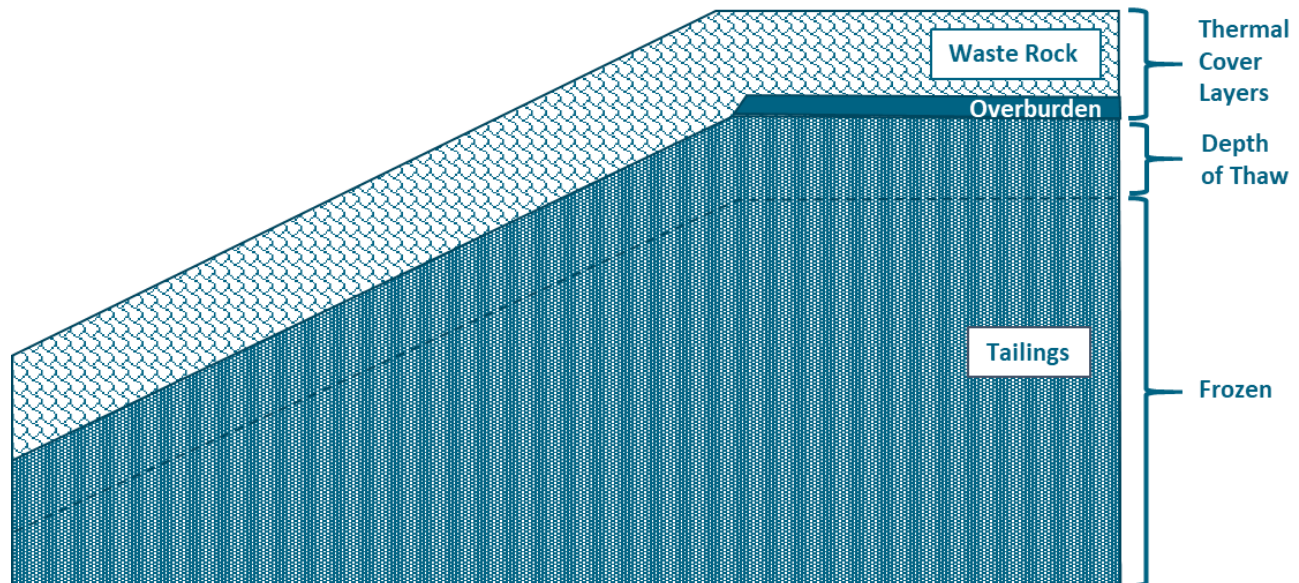

**Figure 2.2: Conceptual sketch of approved TSF cover system.**

### 2.1.1 Conceptual Model of Surface Water Balance

The Meliadine site falls near the intersection of the ET (polar tundra) and Dfc (subarctic climate) classification of the Köppen-Geiger climate classification system where:

- E – 'polar' where average temperature of the warmest month is < 10°C;

- T – 'tundra' where the average temperature of the warmest month is  $< 10^{\circ}\text{C}$ , but  $> 0^{\circ}\text{C}$ ;
- D – 'continental' where average temperature of the coolest month is  $< -3^{\circ}\text{C}$ , and average temperature of warmest month  $> 10^{\circ}\text{C}$ ;
- f – 'without a dry season' where precipitation is relatively evenly distributed throughout the year; and
- c – 'cold summer' where one to three months average temperature reach  $< 22^{\circ}\text{C}$  but  $> 10^{\circ}\text{C}$ .


Annual precipitation is approximately 426 mm (ECCC, 2020), distributed relatively evenly as snowfall and rainfall. Climate data suggest that the site has a relatively balanced annual surface water budget, or slight water deficit, where the ratio of potential evapotranspiration (PET), sublimation, and snow redistribution is approximately equal to total annual precipitation. There is expected to be a water deficit throughout the summer as potential evaporation (PE) exceeds rainfall in June through August, and a water surplus in September, as PE decreases. Climate data suggest that net percolation, the water that moves from a cover system into a TSF when a cover system is in place, or simply just surface infiltration when there is no cover system placed yet, is likely to occur in the fall period, when PE is low and the cover system is fully thawed, and potentially during spring freshet.

Historic annual average air temperatures at Meliadine (approximately  $-10^{\circ}\text{C}$ ) indicate that permafrost aggradation into the tailings mass is expected and has been observed. Given historic climate conditions, the tailings are expected to freeze-back over time, and an active layer near-surface will develop seasonally. Frozen conditions within the tailings will limit the hydraulic conductivity of the tailings.

NAG/NML waste rock is placed at surface on both the slope and plateau of the TSF cover system (Agnico Eagle, 2018). Waste rock has a high surface infiltration capacity and low runoff potential due to its coarse-textured nature and low fines content. On the plateau and slope of the TSF, the overburden layer and/or tailings both provide a stark textural contrast to the coarse waste rock material. By comparison, the finer-textured overburden and tailings have a much lower saturated hydraulic conductivity than the overlying waste rock. This textural discontinuity is likely to produce a preference for lateral flow within the waste rock layer, particularly under high intensity infiltration conditions (rapid freshet, or storm events), rather than net percolation deeper beyond the cover system. The propensity for lateral flow is enhanced during unidirectional thaw from the surface as frozen conditions reduce the hydraulic conductivity, and the presence of ice lenses will further act as a barrier to net percolation.

The approved cover system, however, will not limit net percolation under more distributed infiltration conditions. The dry stack tailings are placed at approximately 80% degree of saturation and are expected to maintain a high degree of saturation under drained conditions regardless of temperature, due to the high fine fraction of the material. This discontinuity in hydraulic conductivity will allow for a high degree of saturation to be maintained within the overburden layer and tailings over time. On average, the approved cover system is not expected to limit infiltration, but the textural discontinuity


and active layer development will promote lateral flow off the landform (Figure 2.3). The diversion of infiltration as lateral flow is expected to limit basal seepage to near negligible levels.

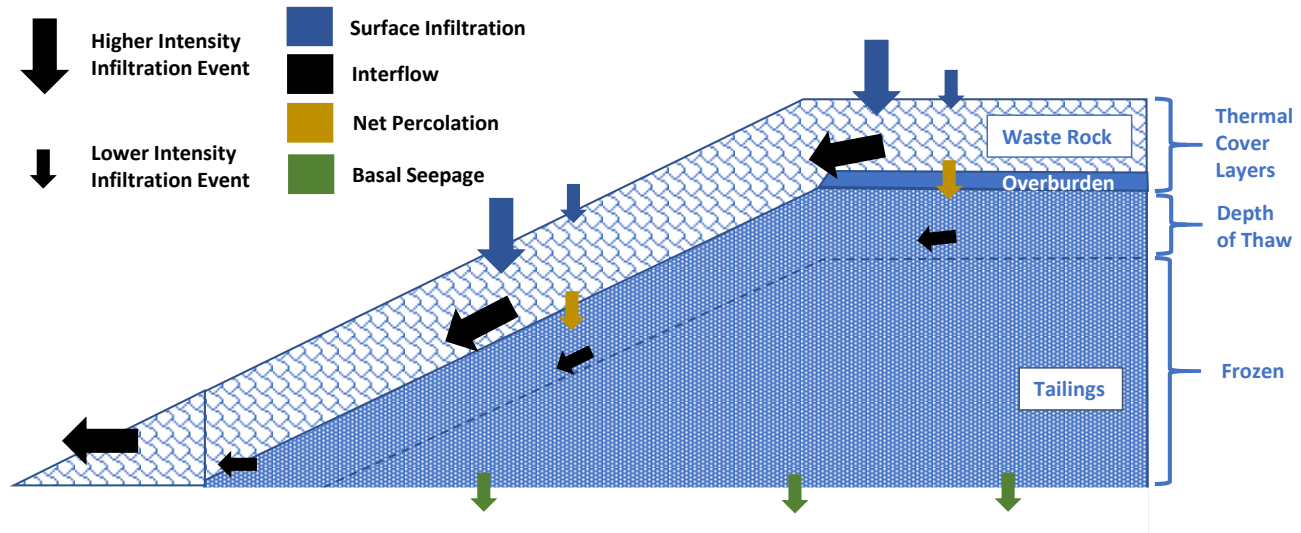

**Figure 2.3: Conceptual sketch of expected surface and landform water balance.**

2.1.2 Conceptual Model for Oxygen Ingress

Oxygen availability throughout the TSF is expected to be limited as the tailings have a low air permeability due to the high degree of saturation at which they are placed. The conceptual surface water balance discussed above is expected to lead the tailings to maintain a high degree of saturation. Tailings are placed at field capacity (approximately 80% degree of saturation). At high degrees of saturation (approximately 85% saturation) oxygen ingress is limited to diffusion only (regardless of temperature); at this point, acid rock drainage (ARD) becomes self-limiting. The presence of ice zones at the boundary of the active layer are expected to also contribute to reducing air permeability.

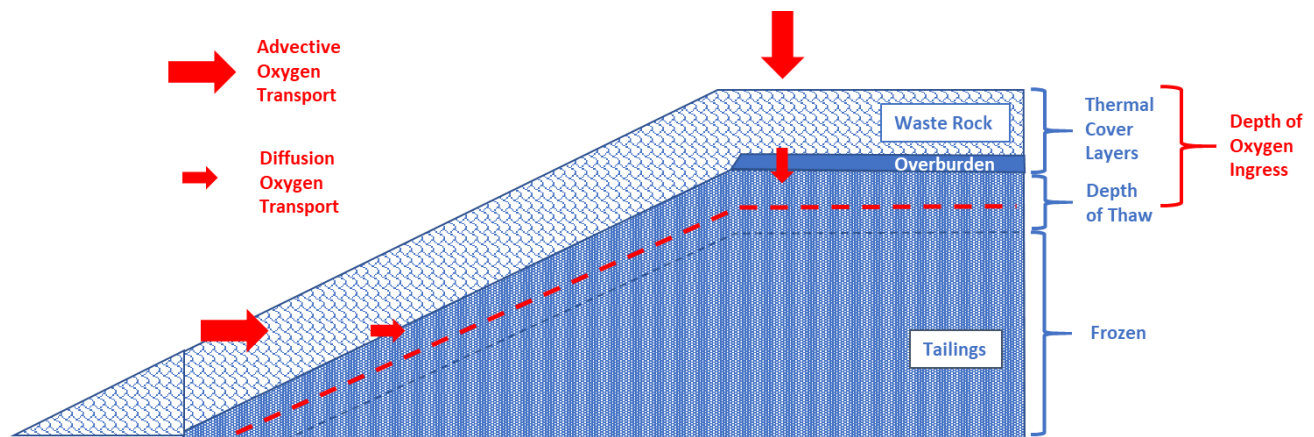

**Figure 2.4: Conceptual sketch of expected oxygen ingress.**



## 2.2 Description of Numerical Modelling Program

GeoStudio Version 11 was used to conduct the modelling for this project. This version of GeoStudio is functionally equivalent to Version 10, with some minor upgrades and bug fixes. Version 10 included a substantial upgrade to previous software versions, as it accounts for advective air flow as well as mineral oxidation within the TSF and associated heat generation via an add-in module developed for the software. Four components of the GeoStudio suite of programs will be used in combination for this project: SEEP/W; TEMP/W; AIR/W, and CTRAN/W (with the gas consumption and exothermic reactions add-in incorporated into the CTRAN analysis).

SEEP/W is a 1D/2D finite element model that can be used to model the saturated and unsaturated movement of moisture and pore-water pressure distribution within porous materials such as soil and rock. The latest version of SEEP/W incorporates a module that allows for soil-plant-atmosphere (SPA) modelling that was previously included in a separate software package (VADOSE/W). This module calculates pressure head (suction) and temperature profiles in the material profile in response to climatic forcing (such as evaporation) and lower boundary conditions (such as a water table). A key feature of the module is the ability of the model to determine actual evaporation and transpiration based on potential evaporation and predicted suction, as opposed to the user being required to input these surface flux boundary conditions. The actual evapotranspiration rate is generally well below the potential rate during prolonged dry periods because the suction in the material profile increases as the surface desiccates. In addition, the module is a fully coupled (through the vapour pressure term) heat and mass transfer model that is capable of simulating water vapour movement.

The SPA model of SEEP/W is also capable of evaluating the impact of frozen conditions on moisture storage and transport for a given soil or rock material. The change of phase from liquid to solid (i.e. water to ice) is accounted for using the apparent specific heat capacity approach, standard in thermal modelling. A heat source or sink is added at each time step based on the amount of heat released when a set volume of water changes to ice. When the ground becomes frozen, the permeability must be reduced. In the physics of freezing, there is a phenomenon whereby even in a saturated material, a "suction" develops at the ice-water interface much like that at the air-water interface in an unsaturated soil. If the temperature below freezing is known, then the suction can be computed using the Clausius Clapeyron phase equilibrium equation (Black and Tice, 1989). The SPA module does not account for this suction at the microscopic level in the mass transfer equation but does use the actual temperature to compute what the suction should be so that the program can look up a reduced permeability from the material's hydraulic conductivity function (suction versus hydraulic conductivity). SEEP/W simulations can be completed with or without this functionality.

TEMP/W is a 1D/2D finite element model that can be used to model thermal changes in porous systems due to various changes in the environment, internal changes in temperature, or any other influencing condition that may result in a change of temperature in the subsurface. Typically, in a TEMP/W simulation, it is assumed that moisture content remains the same. However, when water movement

occurs in a system, substantial heat transfer can occur as a result of this movement of water. As such, by coupling the TEMP/W simulation with a SEEP/W simulation, a more accurate temperature condition in the subsurface can be estimated.

AIR/W is a 2D finite element model that is executed within the SEEP/W model, which can be used to model air pressure and flow within a system in response to changes in pressure conditions at the boundary, or changes in water pressure. When coupled with TEMP/W, it can also calculate changes in air flow and pressure as a result of changes in air temperature.

CTRAN/W, with the addition of the gas consumption and exothermic reactions add-in, couples the gas, heat, water, and air transfer processes to simulate the exothermic oxidation process. The add-in models the oxidation process as an irreversible first order reaction. The rate of reaction is dependent on, and controlled by, the availability of oxygen, as well as temperature. The add-in allows oxygen to be consumed and heat to be produced within the TSF due to sulphide oxidation.

## 3 MODEL INPUTS

Model inputs for Meliadine TSF thermal model can be divided into five types:

- 1) Climate / Upper Boundary Conditions;
- 2) Geometry;
- 3) Materials;
- 4) Initial Conditions; and
- 5) Boundary Conditions.

The following sections describe the inputs used.

### 3.1 Climate

TEMP/W requires daily surface temperature data whereas SEEP/W and AIR/W require daily values of maximum and minimum air temperature; maximum and minimum relative humidity (RH); average wind speed; daily net radiation; and precipitation (amount and duration). Historical values for all these parameters, except net radiation, are available from Environment and Climate Change Canada (ECCC) for Rankin Inlet (Station ID: 2303405 and 2303401) (ECCC, 2020), approximately 25 km south of the Meliadine site. Solar radiation for Rankin Inlet is estimated by Environment and Climate Change Canada in the Canadian Weather Energy and Engineering Datasets (CWEEDS) using the MAC3 model (ECCC, 2016). This data was used to estimate net radiation on a daily basis. ECCC has hourly records for Rankin Inlet from 1981 to present, of which the period January 1981 to January 2020 was used to create a 39-year database for the Meliadine WRSFs project. ECCC also provides precipitation data that have been adjusted for gauge undercatch and evaporation due to wind effect, which was incorporated into the Meliadine climate database (ECCC, 2017). The adjusted precipitation data is available until 2013, after which the methodology was reproduced by Tetra Tech (2021) and applied to subsequent years. After comparing the climate data measured at Meliadine from October 2014 to December 2019 to measurements taken at Rankin Inlet for the same time period, it was concluded that the Rankin Inlet data did not need to be adjusted to represent the Meliadine site. Any missing data in the Rankin Inlet climate record were filled with average measurements for a given day.

Table 3.1 provides a summary of the average monthly conditions in the 39-year historical database developed for the Meliadine project.

**Table 3.1: Summary of average climate parameters for the 39-year (1981-2020) Meliadine historical climate database with adjusted precipitation (Tetra Tech, 2021).**

Month	Temperature (°C)		Relative Humidity (%)		Wind (m/s)	Net Radiation <sup>1</sup> (MJ/m <sup>2</sup> /day)	Precipitation	
	Maximum	Minimum	Maximum	Minimum			(mm)	(days)
January	-26.7	-33.9	75.3	68.4	6.7	-1.8	17	27
February	-26.4	-33.7	81.8	71.2	6.6	-1.0	17	25
March	-20.7	-29.2	86.8	74.3	6.5	0.1	22	27
April	-11.4	-20.4	94.2	74.9	6.3	2.5	29	22
May	-2.3	-8.9	93.3	65.7	6.2	5.0	30	21
June	8.1	0.6	94.2	69.4	5.6	7.2	32	15
July	15.1	6.3	93.5	67.0	5.4	8.0	46	16
August	13.2	6.3	94.1	81.1	5.9	5.5	59	18
September	6.4	1.4	85.0	77.7	6.6	2.3	53	21
October	-1.8	-7.2	79.8	72.8	7.3	-0.1	57	27
November	-13.0	-20.8	75.2	69.8	6.9	-2.0	39	27
December	-21.7	-29.2	71.8	66.4	6.6	-2.2	25	28
Annual	-6.7	-14.0	83.0	71.3	6.4	1.9	426	272

<sup>1</sup> Net radiation for a level location (e.g. the plateau of the WRSF)


A “synthetic average” climate year was defined by averaging the daily climate conditions from the 39-year climate database (e.g. averaging the maximum temperature on January 1<sup>st</sup> for all 39 years). However, precipitation was not applied considering solely the daily average amount, but also the average number of precipitation events per month. Hence, precipitation was applied for the average number of rainfall days per month and on days with the highest chance of rainfall. The daily rainfall amounts for days with lower chances of rainfall were added to the next high-chance event in the month so that the synthetic average climate year had the average amount of rainfall.

### 3.1.1 Climate Change

The 39-year historical database presented above was adapted to account for climate change predictions over the next 100 years. This process is explained in the remainder of this section.

As part of the Intergovernmental Panel on Climate Change’s (IPCC) Fifth Assessment Report (AR5), the IPCC adopted new representative concentration pathways (RCPs) to replace the previous emission scenarios of the Special Report on Emission Scenarios (SRES) (IPCC, 2013). The four adopted RCPs differ from the SRES in that they represent greenhouse gas concentration trajectories, not emissions trajectories. The four scenarios (RCP2.6, RCP4.5, RCP6.0 and RCP8.5) are named after the radiative target forcing level for 2100, which are based on the forcing of greenhouse gases and other agents and are relative to pre-industrial levels (van Vuuren et al., 2011). RCP2.6 represents a very low RCP with a

peak of radiative forcing at around 3.1 W/m<sup>2</sup> mid-century, followed by a decline to 2.6 W/m<sup>2</sup> by 2100. RCP4.5 represents a medium RCP with stabilization of radiative forcing around 2100. RCP6.0 represents a medium-high RCP with stabilization of radiative forcing shortly after 2100, while RCP8.5 represents a high RCP with increasing emissions that do not stabilize until after 2200. Climate at the Meliadine site is expected to remain within the subarctic (Dfc) climate category, described above, under the A1FI (former SRES emission scenarios) climate change scenario, which is similar to RCP8.5 (Rubel and Kottek, 2010). A 100-year climate change database for this project was developed using daily data under RCP4.5. Figure 3.1 provides the concentration of all forcing agents (in parts per million (ppm) of CO<sub>2</sub>-equivalence) for the four RCP scenarios.

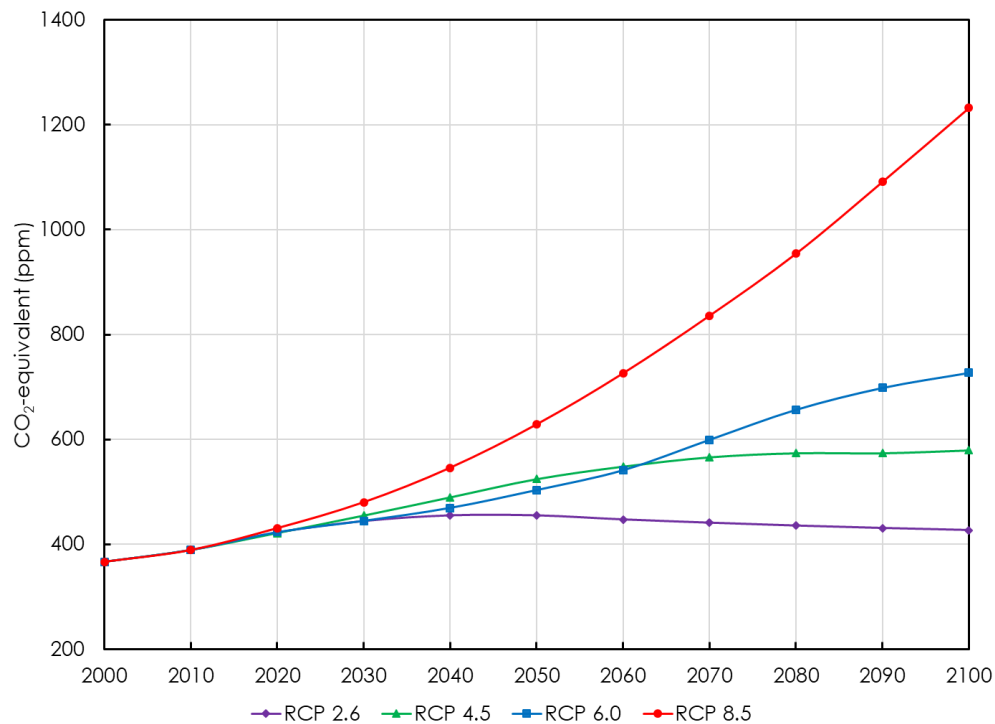

**Figure 3.1: All forcing agents' atmospheric CO<sub>2</sub>-equivalent concentrations according to the four RCP scenarios.**

The climate change database for Meliadine was developed following the recommendations outlined on the Canadian Climate Data and Scenarios (CCDS) website, which is wholly supported by ECCC (CCDS, 2018). The website recommends the use of statistical downscaling to “downscale” a global circulation model’s (GCM’s) predictions to a specific location based on historical observations. Statistical downscaling is a two-step process consisting of: i) development of statistical relationships between local climate variables (e.g., surface air temperature and precipitation) and large-scale predictors (e.g., pressure fields), and ii) application of such relationships to the output of GCM experiments to simulate local climate characteristics in the future. The Pacific Climate Impact Consortium (PCIC) at the University of Victoria provides statistically downscaled daily temperature and precipitation under the RCP2.6, RCP4.5 and RCP8.5 scenarios for all of Canada at a resolution of

approximately 10 km (PCIC, 2018). For this project, the second-generation Canadian Earth System Model (CanESM2), developed by the Canadian Centre for Climate Modelling and Analysis (CCCma), was used as the predictor GCM to downscale and make climate change databases representative of Meliadine. Temperature and precipitation were derived from the PCIC output, while the other climate variables required for SEEP/W and TEMP/W (i.e. relative humidity and net radiation) were downscaled using the Statistical Downscaling Model (SDSM) (Wilby et al., 2002; 2013; 2014), with the exception of wind speed due to the lack of climate change predictors.

Statistical downscaling is limited by the availability of large-scale predictors. Current CCCma CanESM2 model runs are limited temporally to 2100. In order to predict beyond 2100, the radiative forcing trend was applied to the temperature. RCP4.5 is expected to stabilize shortly after 2100 (Meinshausen et al., 2011).

Figure 3.2 and Figure 3.3 show the annual temperature and precipitation, respectively, estimated for the RCP4.5 100-year climate database developed for Meliadine. Temperatures are anticipated to rise at about the same rate (approximately 0.06°C/year) for RCP4.5 until approximately 2070, after which RCP4.5 estimates a reduction in the temperature increase rate. RCP4.5 predicts an average annual temperature of approximately -4.6°C over the last 30 years of the climate change database (2090-2120). The scenario predicts an increase in precipitation with time. An increase of approximately 13 mm over 100 years or 0.13 mm/year is predicted for RCP4.5. RCP4.5 was selected as the scenario for the base case simulations.

Previous projections of climate change at Meliadine were completed in support of the Final Environmental Impact Statement (FEIS) (Golder, 2014a). For the 2071-2100 time period FEIS climate change projections were much cooler and drier than the projected values developed for this assessment. The FEIS climate projections were based on emission scenarios of the SRES reported by the IPCC (discussed above) which have since been updated. The previous projections also relied on historic climate records from Baker Lake, as opposed to Rankin Inlet. A comparison of the post-closure climate change projections is provided in Table 3.2.

**Table 3.2: Comparison of FEIS climate projections to current climate projections for 2071-2100.**

Climate Parameter	FEIS Projection <sup>1</sup>	RCP4.5
Annual Precipitation (mm)	300.0 to 320.0	455.7
Mean Annual Air Temperature (°C)	-6.7 to -6.2	-5.2

Golder, 2014a

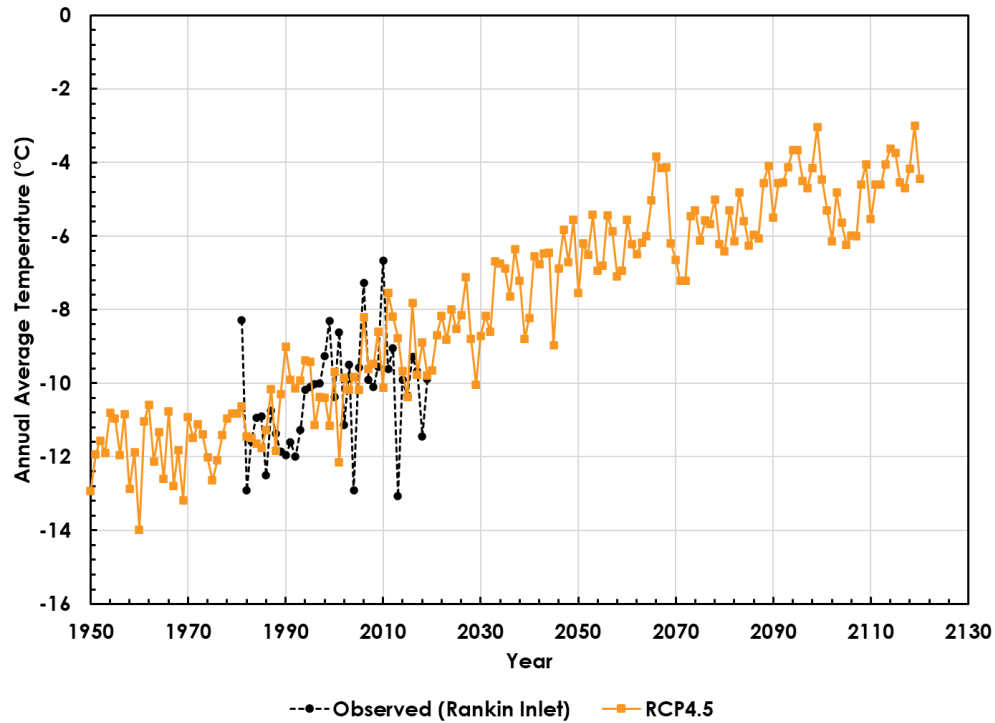


Figure 3.2: Annual average temperature estimated for the RCP4.5 climate change scenario. Observed temperature at Rankin Inlet is also shown.


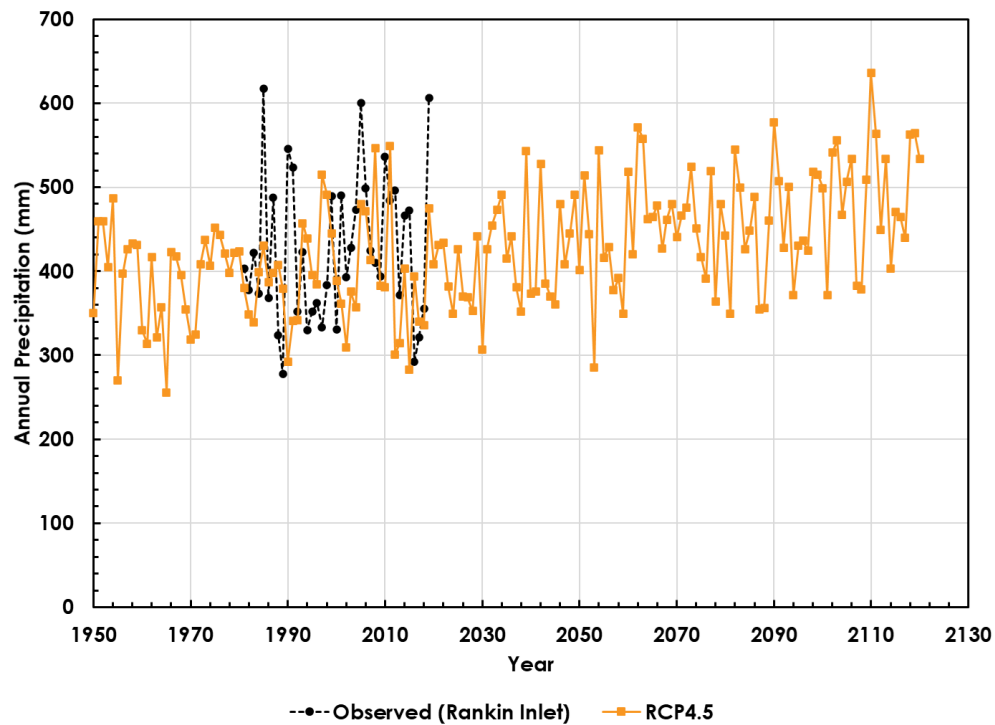



Figure 3.3: Annual precipitation estimated for the RCP4.5 climate change scenario. Observed precipitation at Rankin Inlet is also shown.

To account for creation of micro-climates on TSF embankments, calibrations to the base 100-year climate database were done to the net radiation and wind speed parameters. Net radiation was adjusted for north facing and south facing according to the method proposed by Swift (1976) and Weeks and Wilson (2006). Wind direction and speed were also adjusted for the modelled cross sections by creating a specific wind speed data set for NW and SW directions according to the wind roses shown in Figure 3.4 prepared from hourly wind speed and direction data from Rankin Inlet between January 1981 and January 2020. Figure 3.5 shows the wind roses for wind speed and direction from Meliadine Site between September 2014 and December 2019. The effects of surrounding landforms (such as the WRSFs) were assumed not to affect wind speed and direction. As the WRSFs and TSF are expected to be the dominant landform in the adjacent landscape, this is a reasonable assumption.



**Figure 3.4: Wind rose for Rankin Inlet climate station.**

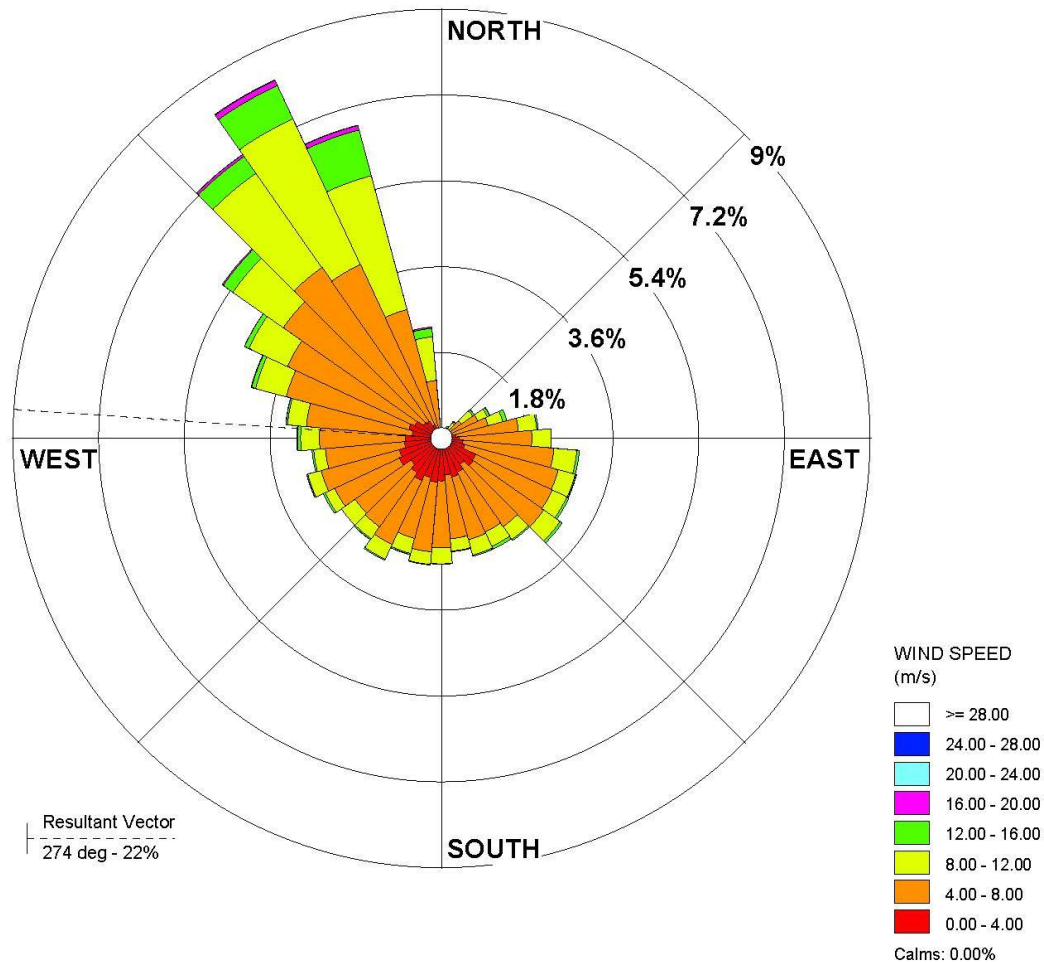

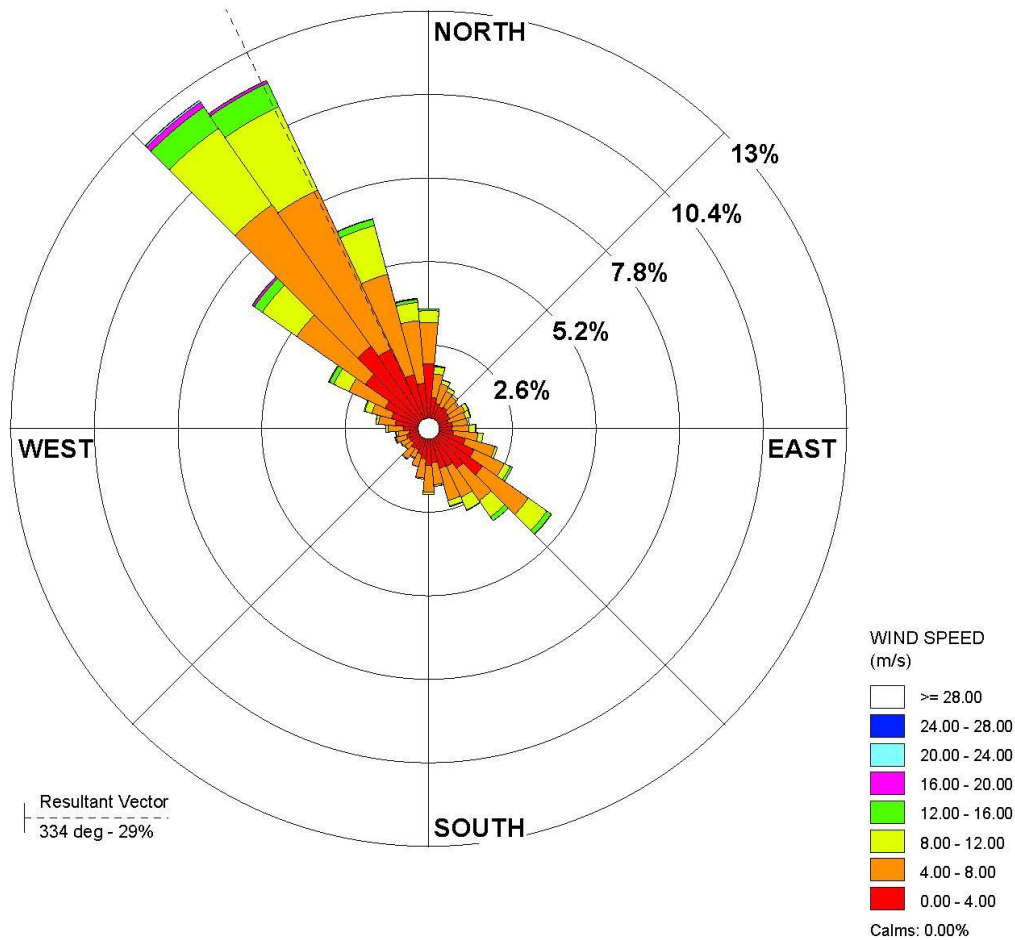

**Figure 3.5: Wind rose for Meliadine site climate station.**

### 3.1.2 Site Conditions

During operations, snow cover is left in place on the TSF and only removed prior to placement of tailings / waste rock over original ground, prior to placement of a lift of tailings / waste rock over existing tailings / waste rock, and prior to spring freshet (Agnico Eagle, 2020a). In closure and post closure, snow removal will not occur.

Tailings deposition occurs year-round but not during short periods of intense rainfall; the area will be given time to drain and dry before placement recommences (Agnico Eagle, 2020a). Placement will also not occur during extreme winter storm events or during caribou red alerts.

## 3.2 Geometry

To capture the operational conditions within the TSF, cross sections were built up over time. The build-up was created using the permitted construction schedule provided in Appendix B. The plan details 0.3 m

lifts of tailings, which are compacted immediately following placement. One-dimensional (1D) analysis was conducted during the operational period to obtain initial conditions for the closure / post-closure period.


Two-dimensional (2D) analyses were conducted for the closure / post-closure period. The geometry was developed using available CAD files as well as design parameters outlined in the TSF Detailed Deposition Plan (Agnico Eagle, 2020a), summarized in Table 3.3 and Figure 3.6, and the quarterly depositions plan drawings in Appendix B Agnico Eagle Tailings Storage Facility (TSF) Detailed Deposition Plan.

**Table 3.3: Key design parameters for the TSF.**

Design Parameter	Value
Permitted Tailings Elevation <sup>1</sup>	107 masl
Meliadine Extension Mine Plan Tailings Elevation <sup>2</sup>	120 masl
Reference Ground Elevation	65 masl
Permitted Mine Plan TSF Tonnage <sup>1</sup>	14.9 Mt
Meliadine Extension Mine Plan TSF Tonnages <sup>2</sup>	47.8 Mt
Side slope for lower placed tailings (below elevation 80.2 m)	4H:1V
Side slope for upper placed tailings (above elevation 80.2 m)	3H:1V
Slope of final tailings surface at crest	4%
NAG/NML Waste Rock Cover System Thickness on Slopes	3.7 m to 4.2 m
NAG/NML Waste Rock Cover System Thickness on Plateau	2.5 m
NAG/NML Overburden Cover System Thickness on Plateau	0.5 m

1 – Agnico Eagle, 2021a


2 – Agnico Eagle, 2021b

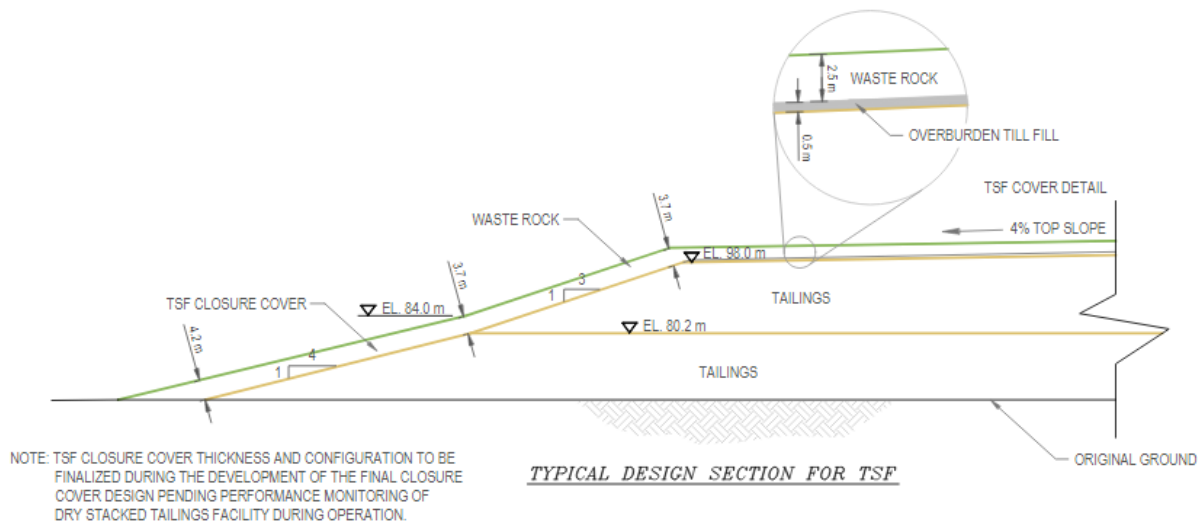

**Figure 3.6: Typical design section for TSF.**

(Agnico Eagle, 2020a)

Tailings were sloped at 4H:1V up to an elevation of 80.2 m, after which the side slopes were increased to 3H:1V, as shown in Figure 3.7. Original ground was assumed to be foundational overburden overlaying bedrock.

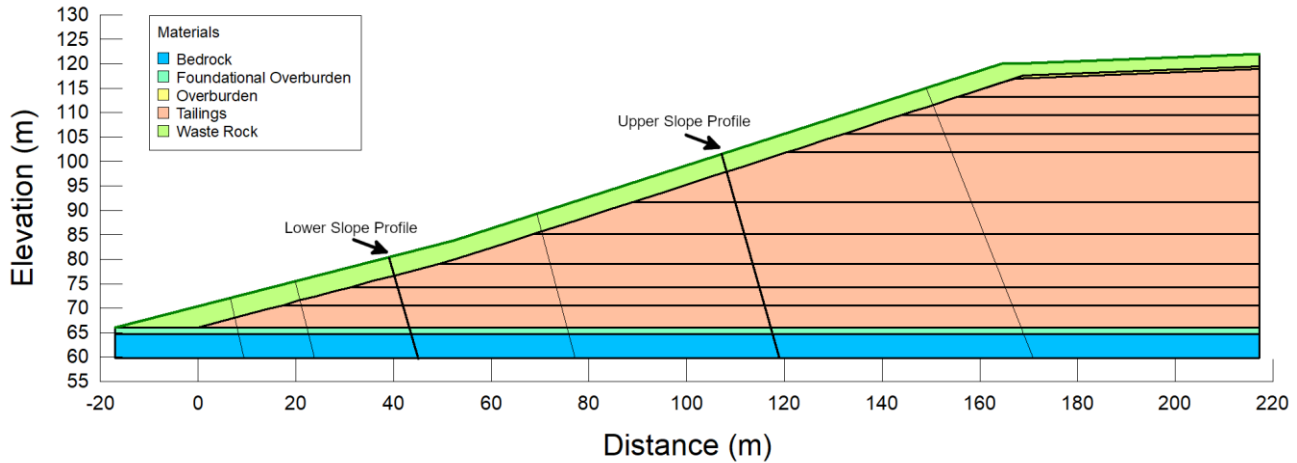

**Figure 3.7: 2D cross section developed for long-term Meliadine Extension modelling.**


### 3.3 Materials

Tailings properties were developed for the thermal modelling program based on available material testing and drill sampling. Tailings are characterized as a sandy silt, with a composition of 17% sand, 81% silt, and 2% clay (Figure 3.8). Based on the particle size distribution, the material is expected to demonstrate low plasticity and low compressibility (Agnico Eagle, 2020a).

Tailings are expected to leave the mill at a solids content of 85% (by weight) and water content of 17.6% (by mass). The maximum dry density of tailings is 1800 kg/m<sup>3</sup> at 14.9% (by mass) moisture content based on the Standard Proctor test. As tailings are placed wetter than optimum, the target dry density of 92% of maximum is assumed (Agnico Eagle, 2020a). The tailings are to be compacted to 1650 kg/m<sup>3</sup> before the next lift is placed. Based on laboratory testing, compaction to a dry density of 1700 kg/m<sup>3</sup> results in a saturated hydraulic conductivity of 2.91 x 10<sup>-7</sup> m/s (Agnico Eagle, 2020a).

Previous laboratory testing (Tetra Tech, 2014) has indicated that unfrozen tailings have a porosity of 0.388, air entry value of 20 kPa, and residual suction of 900 kPa. The soil water characteristic curve (SWCC) used in modelling was based on these results.

Waste rock, overburden till, and in situ overburden properties were previously developed for the Meliadine WRSF thermal modelling program based on available material testing and drill sampling (Okane, 2021).

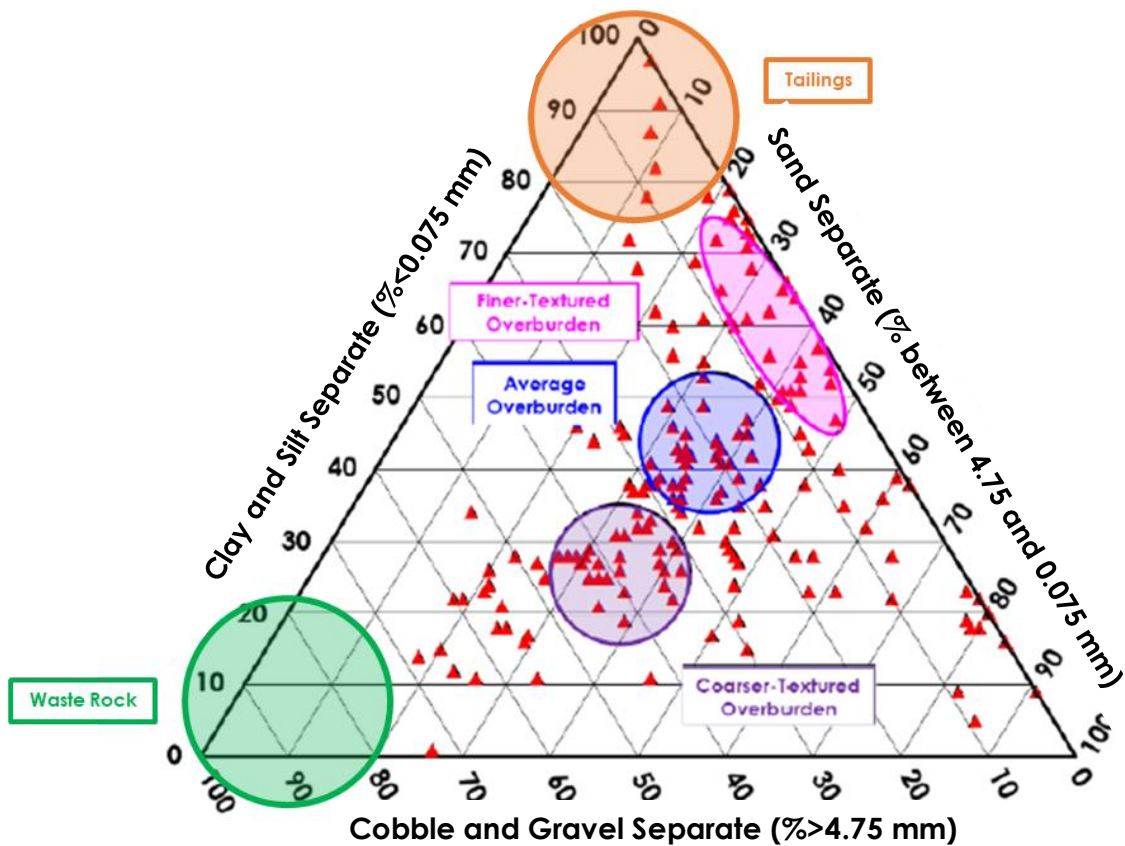

**Figure 3.8: Textural triangle for Meliadine overburden samples.**

The material properties or functions developed for each material based on available geochemical and geotechnical testing (eg. particle size distributions) are as follows:

- water retention curves (WRC – suction versus volumetric water content);
- hydraulic conductivity function (k-function – suction versus hydraulic conductivity);
- air conductivity function;
- thermal conductivity function (volumetric water content versus thermal conductivity);
- volumetric specific heat function (volumetric water content versus volumetric specific heat capacity);
- unfrozen water content function (unfrozen water content versus temperature); and
- geochemical reactivity.

Refer to Appendix A for a detailed description of material properties used in modelling.

### 3.4 Boundary Conditions

#### 3.4.1 Hydraulic Boundary Conditions

The lower boundary was simulated as a unit hydraulic gradient. This boundary conditions assumes that at the lower boundary, the suction (and as a result, water content and hydraulic conductivity) are constant with depth. For this situation, the total head equals the gravitational head, which results in a unit hydraulic gradient. In other words, a unit hydraulic gradient represents a location in the material profile where water movement is controlled mainly by gravity.

#### 3.4.2 Air and Gas Boundary Conditions

A barometric air pressure condition referenced to site elevation (75 masl at Meliadine) adjusted for daily air temperature was applied to the exterior of the cross sections. A constant oxygen concentration representing atmospheric conditions (280 g/m<sup>3</sup>) was also applied to the exterior of the cross sections.

#### 3.4.3 Temperature Boundary Conditions

A depth of zero amplitude condition of -6°C was assumed to exist at the base of the bedrock in the model geometry (approximately 15 mbgl) (Golder, 2014b). To simulate exothermic reactions from the oxidation of tailings, the Gas Consumption and Exothermic Reaction boundary condition was applied to the tailings material in the TSF. This boundary condition couples the oxygen consumption due to mineral oxidation to heat generated by the associated exothermic reactions. Optimal oxidation rates were calculated from the Advanced Customizable Leach Columns (ACLCs) experiments as  $1.2 \times 10^{-8}$  kg O<sub>2</sub>/t/second for the tailings material. These rates represent the oxidation rate at 10°C. The add-in adjusts the reaction rate at each timestep and node based on the current temperature and oxygen concentration. Daily minimum and maximum temperature boundaries were also applied to the exterior of the 2D cross sections as described in Section 3.1.

Salinity must be considered as it impacts the thermal behaviour of materials, particularly the freezing point depression. Estimated freezing point depression for the tailings material (Table 3.4) was applied to all model materials as GeoStudio Version 11 is limited to including freezing point depression value for the entire model domain. The NAG/NML overburden was assumed to have negligible salinity, however updated sampling (Lorax, 2021) indicates that the overburden possesses salinity of a maximum of 5.4 ppt and thus the freezing point depression used in the model remains conservative for the TSF materials. In addition, the potential for flushing of salinity over times, reducing salinity and reducing the effect on freezing point depression is not included in modelling, further increasing the potential for conservatism in modelling.

**Table 3.4: Assumed freezing point depression due to salinity of materials used in modelling.**

<b>Material</b>	<b>Assumed Salinity</b>	<b>Estimated Freezing Point Depression</b>
NAG/NML Waste Rock	20 ppt <sup>5</sup>	-1.3 °C
NAG/NML Overburden	5.4 ppt <sup>6</sup>	-0.3 °C
Tailings	20 ppt <sup>1</sup>	-1.3 °C
Groundwater	55-57 ppt <sup>2,3,4</sup>	-3.3 °C

1 – Agnico Eagle, 2020b

2 – TetraTech, 2014

3 – Golder, 2014b

4 – Agnico Eagle, 2017

5 – Okane, 2020

6 – Lorax, 2021

#### 3.4.4 Temporal Boundary Conditions

Results of modelling have been separated temporally into three distinct phases: operations, closure and post-closure. Deposition in the TSF is expected to continue until 2043 in the Meliadine Extension mine plan. However, the cross section chosen (Figure 3.7) is assumed to be located in the southeast of the TSF where deposition will cease earlier as the footprint of the Meliadine Extension TSF expands to the northwest. Deposition in the idealized cross section selected was assumed to cease in 2029.

The closure period is defined as the active decommissioning period of approximately three years following completion of operations (2044-2047). Post-closure follows the active closure period and has been modelled through to 2120.

### 3.5 Initial Conditions

Initial conditions for hydraulic, gas, and temperature conditions are required for modelling. The assumed initial conditions are summarized below. The initial conditions discussed below were applied to the 1D model, while the results of the 1D model at the end of the operational period were applied to the 2D model as initial conditions.

#### 3.5.1 Hydraulic Conditions

The waste rock and overburden material were assumed to be placed at an initial volumetric water content of approximately 0.05 and 0.2, respectively. Actual tailings placement to date has occurred at an average moisture content of 16.9% (by mass) (Agnico Eagle, 2020c), which corresponds to a volumetric water content of 0.29. Table 3.5 summarizes the initial hydraulic conditions for all materials used in the models.

**Table 3.5: Initial volumetric water content used in numerical modelling simulations.**

<b>Material</b>	<b>Initial Volumetric Water Content</b>
Tailings	0.29
Waste Rock	0.05
Overburden Till	0.2
Foundational Overburden	0.15
Bedrock	0.05

### 3.5.2 Gas Conditions

The initial concentration of oxygen in the pore space of all the material at placement was assumed to be consistent with atmospheric conditions (280 g/m<sup>3</sup>). Initial air pressure in the TSF was set to atmospheric levels (0 kPa).

### 3.5.3 Temperature Conditions


The initial thermal conditions were determined through the calibration described in Section 4.1.

## 4 MODEL RESULTS

Modelling of the TSF was completed in three major steps: calibration, operational 1D modelling, and 2D long-term modelling.

### 4.1 Calibration

One-dimensional models were developed to calibrate the thermal properties of the tailings to site conditions using data collected from thermistor strings installed in the TSF. Two strings, GTC-02 and GTC-03, were used for the calibration (Figure 4.1). GTC-02 was selected as it provided the longest and most continual data record and GTC-03 was selected due to its location. GTC-03 is in the centre of the TSF, therefore less susceptible to edge effects, if present.

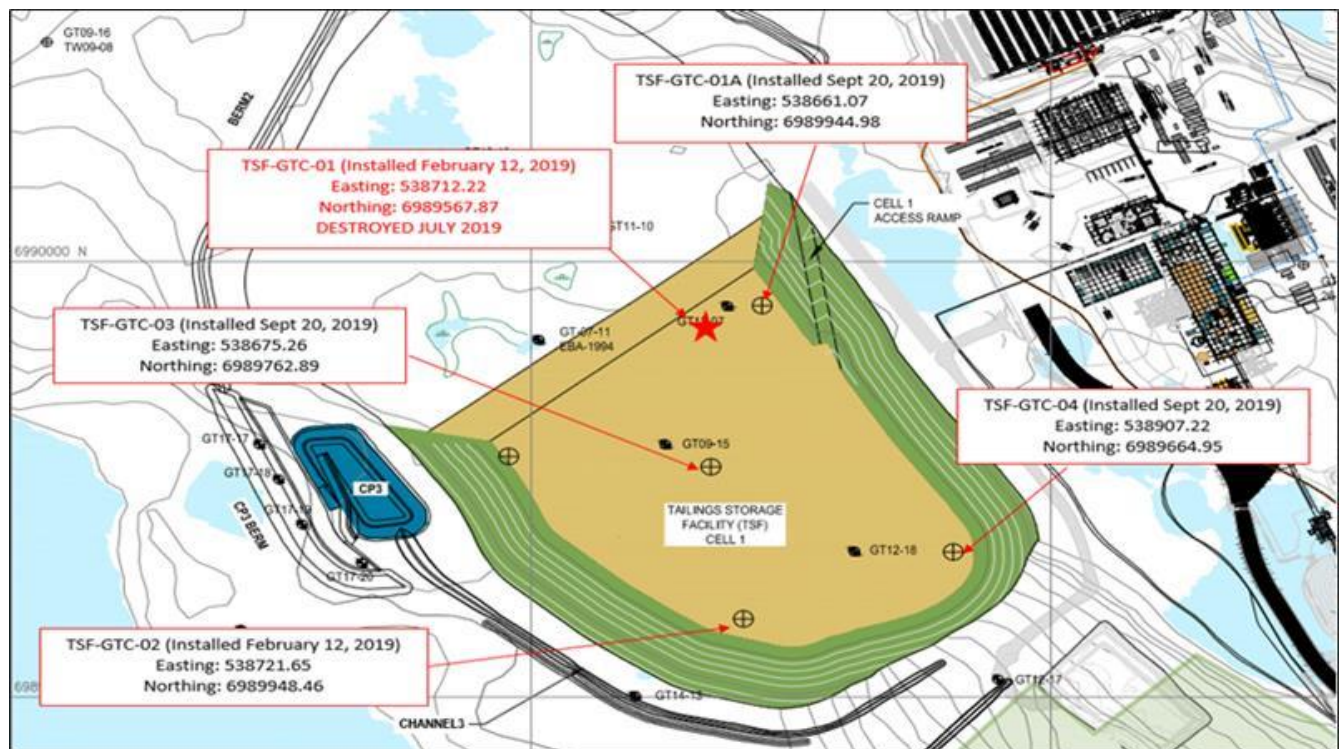

**Figure 4.1: 1D calibration locations.**

The primary thermal properties adjusted in the calibration were activation temperatures (the initial assumed temperature of material at placement), thermal conductivity function (the ability of a material to conduct heat), and volumetric heat capacity functions (the amount of heat that must be added to cause an increase of one degree).

Previous modelling completed by Tetra Tech (2018) indicated that the placement / activation temperature of the tailings was variable due to seasonal changes in air temperature (Table 4.1). Based




on Okane's calibration, the placement temperatures found to be relatively consistent throughout the year, and thus the activation temperature of tailings were adjusted accordingly.


**Table 4.1: Initial tailings temperature conditions.**

Time Period	Updated Initial Tailings Temperature (°C)	Initial Tailings Temperature (°C) (TT, 2014)
December to April	15 °C	15 °C
May to June	15 °C	20 °C
July to September	15 °C	25 °C
October to November	15 °C	20 °C

The thermal conductivity of tailings material was increased (Figure 4.2) as a result of 1D calibrations, while the volumetric heat capacity of tailings was decreased (Figure 4.3).

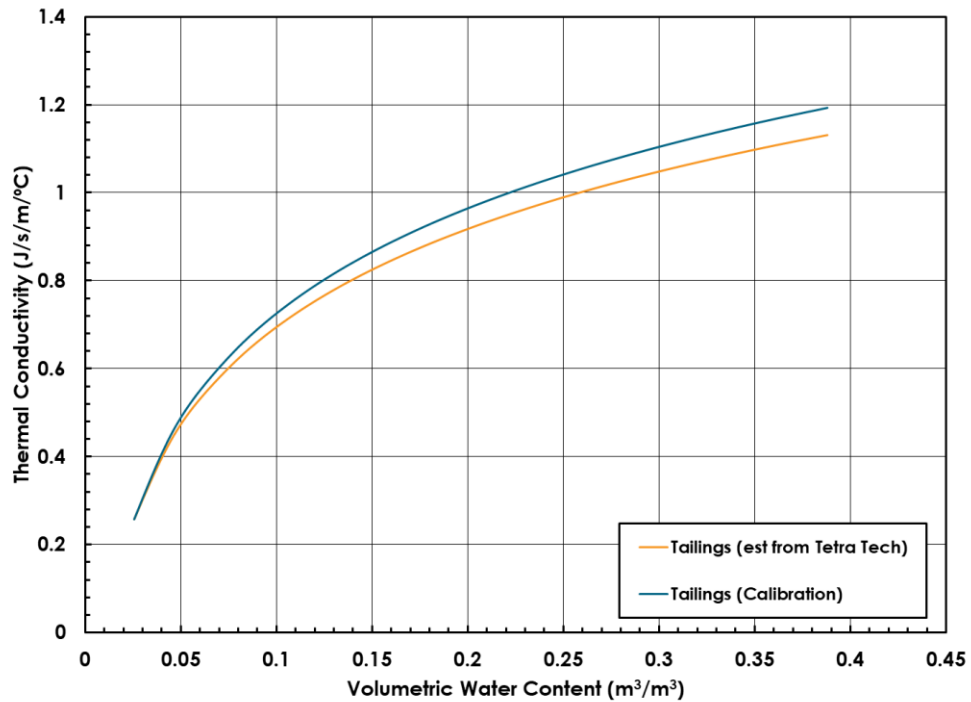


**Figure 4.2: Comparison of original and calibrated thermal conductivity functions for tailings.**

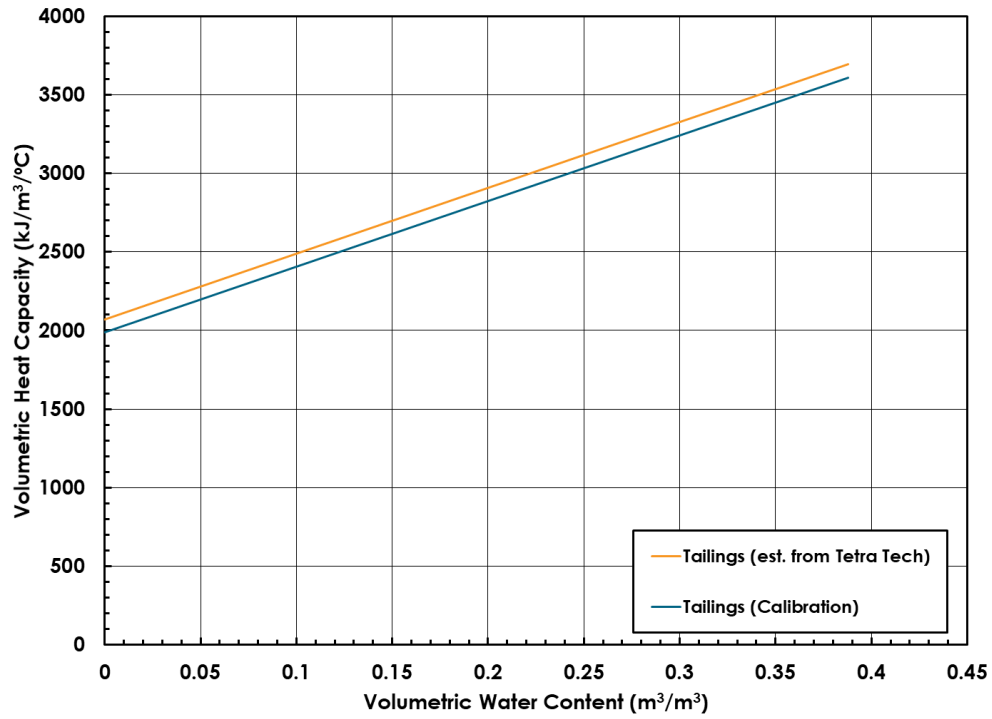

**Figure 4.3: Comparison of original and calibrated volumetric heat capacity functions.**

The results of the 1D calibration to thermistor data show a good match between the modelled temperatures and the measured temperatures (Figure 4.4).

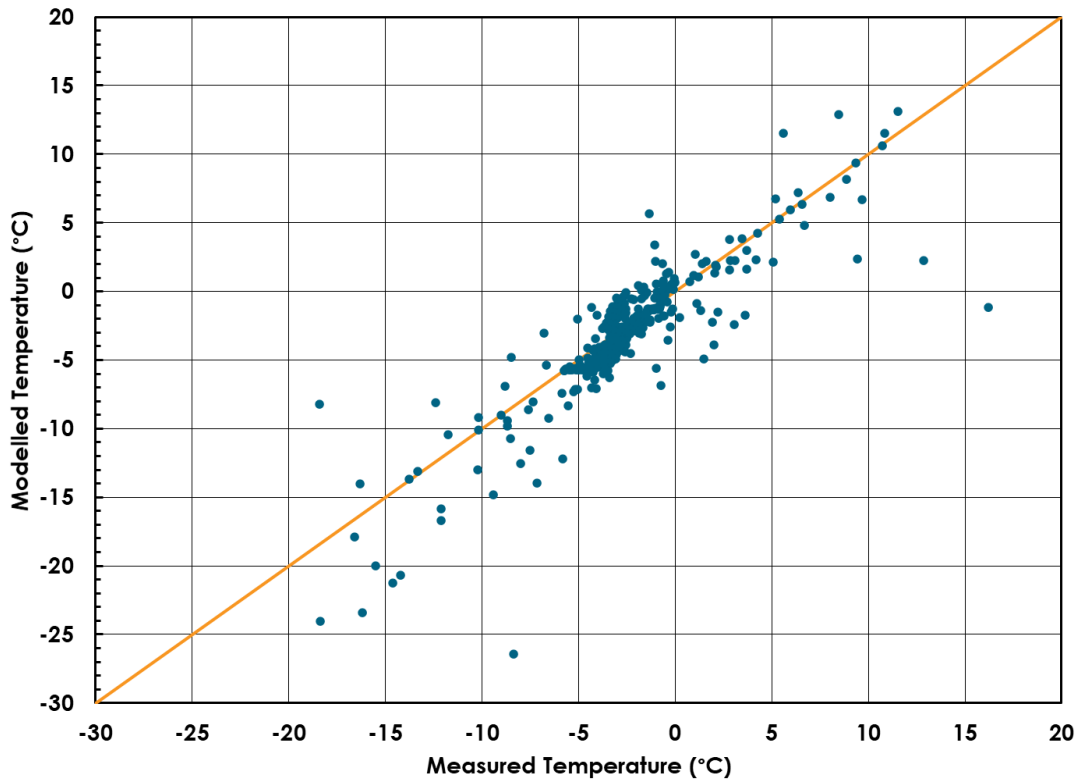

**Figure 4.4: 1D calibrations results for GTC-02 and GTC-03.**

## 4.2 1D Models


The thermal modelling of the one-dimensional (1D) sections was completed with the objectives of establishing initial conditions and simplified boundary conditions at closure / post-closure for the two-dimensional (2D) long-term models. 1D and 2D models were run for the base case climate scenario (RCP4.5) for 100-years (to 2120).

### 4.2.1 Active Layer

The temperature and active layer depth during the operations period is heavily influenced by the season of tailings placement. For this assessment, the active layer is defined as the 0°C isotherm nearest to surface. By the end of the operations period and following cover placement in 2029, the majority of tailings are within the 0 to -2°C range and remain in a frozen to marginally frozen state. The active layer remains within the cover system under both climate scenarios in the closure period (Image a) of each figure). The closure period is defined as the active decommissioning period of approximately three years following completion of operations.

Beyond the active layer, a marginally frozen (0 and -1.3°C) talik remains at approximately 100 masl during the closure period under RCP4.5 (Figure 4.5). Tailings lifts placed in spring or summer can create marginally frozen taliks that persist for years after placement.

During the post-closure period, under RCP4.5, the marginally frozen talik is contained within the upper 19 m of the profile (including the cover system) and stays relatively consistent. The post-closure period is defined as the time following active decommissioning. In this case, the later post-closure period (2105 to 2120 is shown). Active layer depth from 1D models in the operations and post-closure phases for both climate scenarios modelled in summarize in Table 4.2.

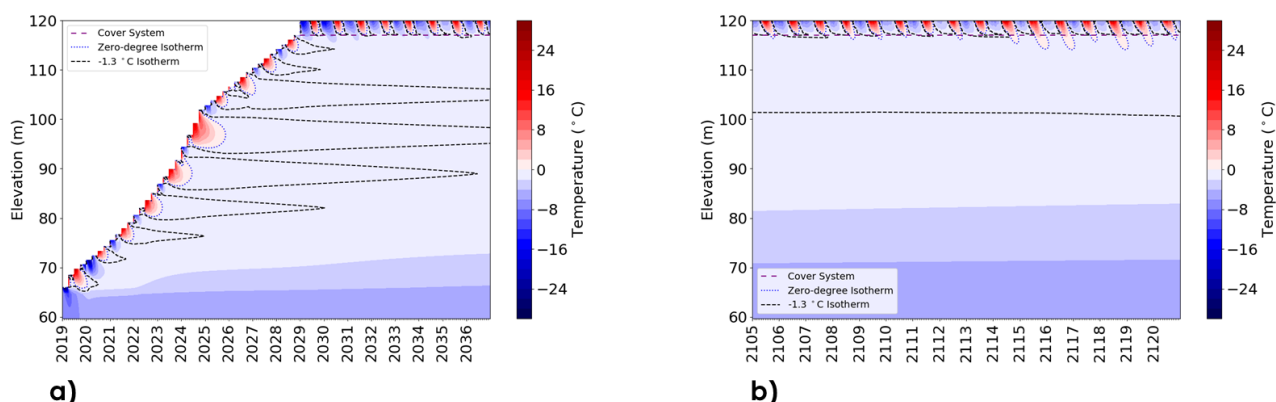

**Figure 4.5: Annual temperature profile on the plateau for the Meliadine Extension mine plan geometry during the a) operations period; b) post-closure period under RCP4.5 climate conditions.**

**Table 4.2: Summary of expected active layer depth from simplified 1D modelling.**

Project Phase	Estimated Maximum Active Layer Depth <sup>1</sup> (m)	
	RCP4.5	
Post Cover Placement Cell 1 (2029-2043) <sup>2</sup>	< 3.0	
End of Simulation Period (2105-2120) <sup>3</sup>	< 6.0	

1 – Active layer depth is defined by the annual 0°C isotherm nearest to surface.

2 – Remaining cells of TSF are still in operation during this time.

3 – Considered Late Post-Closure

#### 4.2.2 Landform Water Balance

A landform water balance was completed to develop simplified boundary conditions for 2D thermal modelling of the TSF. A summary of the 1D water balance for the plateau (uncovered) and slope (covered) during the operational period (2019-2028) is provided in Table 4.3 under RCP4.5, while a summary of the 100 year (2019-2120) long-term water balance is provided in Table 4.4. Runoff is assumed to interact with surficial waste rock to a depth of 30 cm, and where tailings are exposed on the plateau at a slope angle of less than 4%, to a depth of 1 cm or less (Sharpley, 1985; Zhang and Zhang, 2009).

During the operational period, the removal of snow from the tailings surface before placement of the next lift of tailings reduces the water available to infiltrate and prevents the water balance from closing. Before placement of the cover system, the surface infiltration is equivalent to the net percolation into the tailings.

**Table 4.3: Summary of average operational water balance (2019-2028) for the plateau and slope at Meliadine under RCP4.5 for the TSF.**

Water Balance Parameter	RCP4.5	
	Plateau	Slope
Total Precipitation (PPT) (mm)	415 mm	415 mm
Rainfall (% of Total PPT)	50-55%	50-55%
Snow (% of Total PPT)	45-50%	45-50%
Actual Evaporation (% of Total PPT)	40-45%	40-45%
Runoff (% of Total PPT)	1-5%	1-5%
Surface Infiltration <sup>1</sup> (% of Total PPT)	10-15%	10-15%
Sublimation (% of Total PPT)	30-35%	30-35%

1- During the operational period, net percolation is equivalent to surface infiltration.

**Table 4.4: Summary of average 100 year (2019-2120) long-term water balance for the plateau and slope at Meliadine under RCP4.5 for the TSF.**

Water Balance Parameter	RCP4.5	
	Plateau	Slope
Total Precipitation (PPT) (mm)	439 mm	439 mm
Rainfall (% of Total PPT)	55-60%	55-60%
Snow (% of Total PPT)	40-45%	40-45%
Actual Evaporation (% of Total PPT)	40-45%	40-45%
Runoff (% of Total PPT)	<1-5%	1-5%
Surface Infiltration (% of Total PPT)	15-20%	15-20%
Net Percolation <sup>1</sup> (% of Total PPT)	10-15%	10-15%
Sublimation (% of Total PPT)	30-35%	30-35%

1 – Net percolation occurs until the upper tailings saturate in 30 to 40 years following cover placement.

### 4.3 2D Models

Following completion of the 1D models, modelling of the long-term Meliadine Extension mine plan two-dimensional cross section of the TSF was completed to evaluate long-term effectiveness of the cover

system to ensure that surface runoff and seepage water quality objectives are met, and to develop long-term landform water balance for the TSF. A 91-year period (2029-2120) was modelled under RCP4.5. The following sections summarize the results of the long-term 2D modelling.

#### 4.3.1 Active Thermal Layer Depth

The long-term thermal modelling results show the average conditions over the last 30 years of the modelled period (2090-2120). Similar to the 1D modelling, the freezing point depression is assumed to be  $-1.3^{\circ}\text{C}$ , but the zero-degree isotherm has also been included in the figures to illustrate the range of conservatism possible due to flushing, as well as the extent of marginally frozen tailings.

In permafrost environments, thaw of the active layer occurs as a unidirectional process from the surface. During the summer months, when air temperatures are the warmest, the active layer absorbs and transfers heat from the atmosphere downwards toward the thawing front. This transfer of heat occurs predominantly through conduction, but infiltrating water can contribute to the heat transfer via forced convection.

Freezing in autumn occurs first as a unidirectional process from the bottom of the active layer at the freezing front. As the ambient air temperature declines, the temperature gradient driving conduction also declines, resulting in freezing upwards from the permafrost. Once the air temperature becomes negative, a freezing front develops at the surface and progresses into the active layer, creating bidirectional freezing. The cold air temperatures rapidly cool the surficial material, allowing the upper freezing front to quickly progress downward, while the lower freezing front moves slowly upwards. The thawed portion between the two freezing fronts is at or near  $0^{\circ}\text{C}$ , creating isothermal or zero-curtain conditions, where water and ice can coexist in equilibrium. Unfrozen pore water migrates both upwards and downwards toward the freezing fronts until all pore water is frozen and the zero-curtain closes. High saturation of the tailings limits air convection, as such conduction becomes the dominant method of thermal energy transfer in the system.


A summary of the depth of thaw expected under each climate scenario along the plateau of the TSF is summarized in Table 4.5.

Under RCP4.5 climate conditions, the majority of tailings remain under marginally frozen to frozen conditions (Figure 4.6a). A talik develops below the cover system with a "thin" band of temperatures in the  $0$  to  $2^{\circ}\text{C}$  range. The remainder of the talik is marginally frozen with annual temperatures between  $-1.3$  to  $0^{\circ}\text{C}$ .


Slopes exhibit cooler temperatures as the seasonal active layer is confined to the cover system (Figure 4.7). The location of the slope profiles shown are provided in Figure 3.7. The upper slope shows the formation of a marginally frozen talik with a depth of approximately 18 m.

**Table 4.5: Summary of post-closure period depth of thaw along the plateau.**

Climate Change Scenario	Maximum Average Depth of Thaw Below Surface (m)		Freezing Front Depth (m)
	Marginally Frozen (0°C to -1.3°C)	Unfrozen (>0°C)	
RCP4.5	35	10	2.5

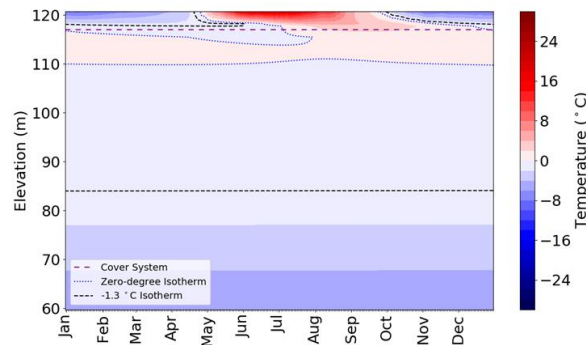

**Figure 4.6: Annual average near surface temperature along the plateau of the Meliadine Extension mine plan geometry for RCP4.5 climate conditions during the last 30 years of the post-closure period (2090-2120).**

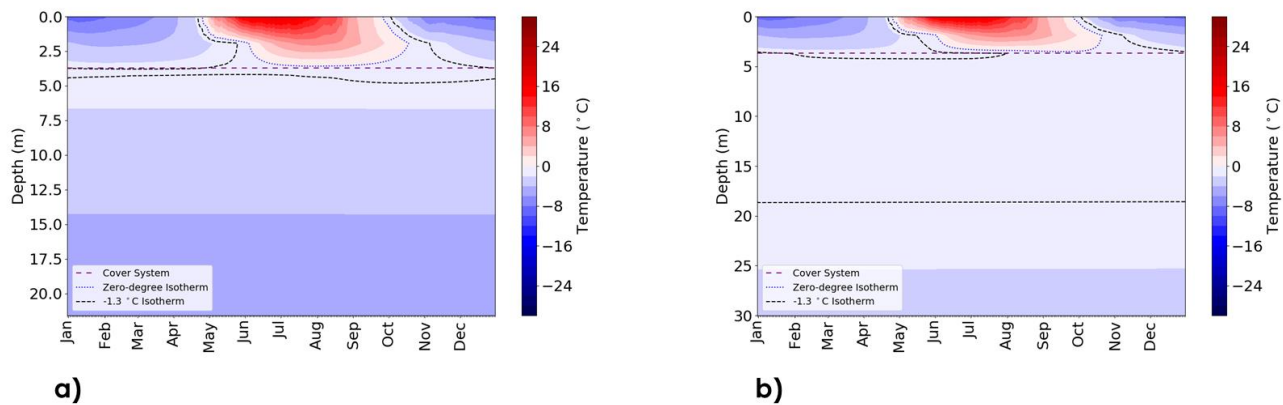


**Figure 4.7: Annual average near surface temperature along the slope of the Meliadine Extension mine plan geometry and the a) lower slope, b) upper slope profile under RCP4.5 climate conditions during the post-closure period (2090-2120).**

#### 4.3.2 Oxygen Ingress Depth

The high degree of saturation maintained in the tailings limits resupply of oxygen through convection, to the point where resupply of oxygen to the system is dominated by diffusion. Oxygen resupply to the TSF dictates the production of ML/ARD products; suboxic conditions reduce the development of ML/ARD


products. Based on the thermal modelling, suboxic conditions develop rapidly in the tailings profile due to the consumption of oxygen through sulphide oxidation (Figure 4.8).

The resulting oxygen concentration profile of the TSF cross section under RCP4.5 in 2110 is shown in Figure 4.9. The suboxic condition, indicated by the dark blue dashed isoline, is defined as 0.2 vol. % O<sub>2</sub>. At this oxygen concentration, oxidation rates decrease by an order of magnitude compared to the oxidation rate at atmospheric O<sub>2</sub> concentrations. Zones of higher oxygen concentration are present on the slopes; however, suboxic conditions exist almost to the base of cover system for most of the slope. The depth to the 0.2 vol. % O<sub>2</sub> isoline is deeper on the plateau than the slope, but the concentration gradient within the tailings is greater on the slope than the plateau.

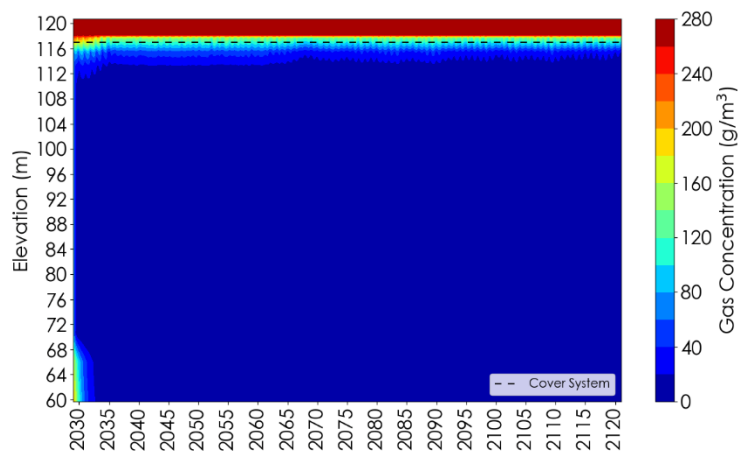

**Figure 4.8: Annual gas concentration along the plateau of the Meliadine Extension mine plan geometry for RCP4.5 climate conditions during the closure and post-closure period.**



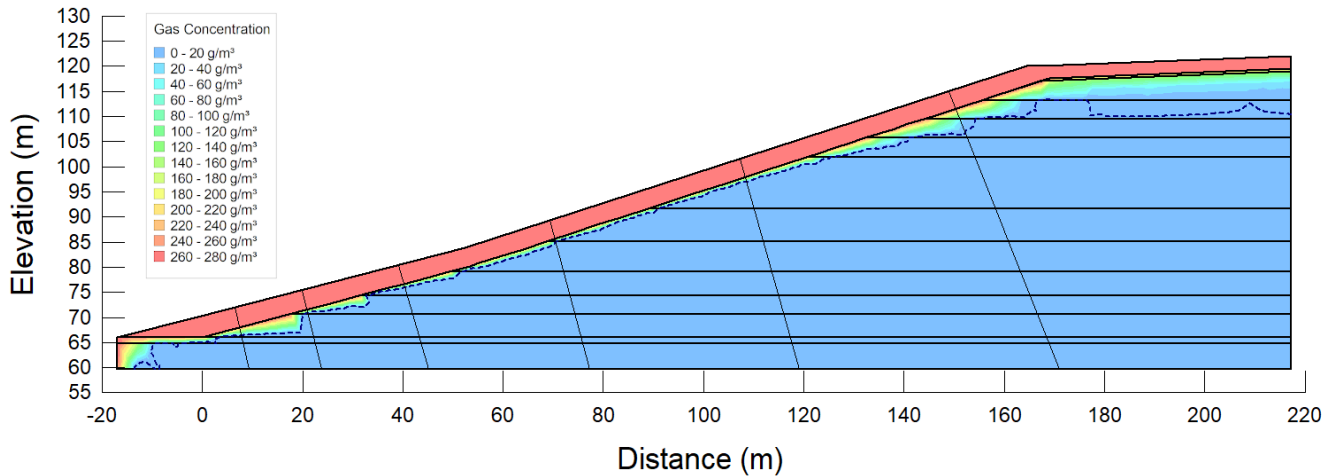

**Figure 4.9: Sketch of the gas concentration within the Meliadine Extension mine plan TSF geometry under RCP4.5 during summer 2110 showing the 0.2 vol. % O<sub>2</sub> isoline (dark blue dashed line).**

#### 4.3.3 Landform Water Balance

The landform water balance includes estimates of runoff, interflow, and basal seepage rates from the 2D section. A summary of the 91-year (2029 to 2120) surface water balance for the TSF is provided in Table 4.6.

**Table 4.6: Summary of average water balance for the long-term models.**

Water Balance Parameter	RCP4.5
Total Precipitation (PPT) (mm)	439 mm
Rainfall (% of Total PPT)	55-60%
Snow (% of Total PPT)	40-45%
Actual Evaporation (% of Total PPT)	40-45%
Runoff (% of Total PPT)	1-5%
Surface Infiltration <sup>1</sup> (% of Total PPT)	15-20%
Net Percolation <sup>1</sup> (% of Total PPT)	1-5%
Sublimation (% of Total PPT)	30-35%

<sup>1</sup> – Surface infiltration is partitioned into net percolation, defined as water that percolates into the tailings from the cover system and does not leave, and interflow (Table 4.7).

##### 4.3.3.1 Basal Seepage

Basal seepage is defined as seepage through the TSF that infiltrates within the footprint of the TSF into underlying materials. The high infiltration capacity of the waste rock material results in a propensity for incident precipitation to result in surface infiltration, rather than runoff (Table 4.6). As water infiltrates into the surficial materials, net percolation flows vertically through the TSF during operations and early post-

closure after which time most surface infiltration is diverted as interflow. Surface infiltration which results in net percolation eventually freezes back at depth. The base layer of the TSF remains consistently frozen from the time of placement. As a result, basal seepage from the landform is negligible under all climate scenarios.

#### 4.3.3.2 Interflow

Interflow occurs as lateral flow within the active layer on the plateaus and slopes and within the unfrozen talik below the cover system. During construction and freeze back, water can percolate into the TSF beyond the active layer and cover system, resulting in increased storage and consequently lower interflow. As time progresses, a quasi-steady state is reached within the tailings due to high saturation, reducing percolation and promoting interflow. It takes approximately 20 years for the TSF to reach the quasi-steady state. Table 4.7 shows the progression of interflow with time as a percent of total precipitation and the contribution of interflow from the tailings and cover system. The monthly distribution of interflow and the relative monthly contribution from the tailings and cover system are shown in Table 4.7 and Table 4.8 for RCP4.5 respectively.


**Table 4.7: Interflow for the TSF as a percent of total precipitation.**

	RCP4.5	
	2030-2050	2050-2120
Total Interflow (% of Total Precipitation)	10-15%	20-25%
Interflow from Cover System (% of Total Precipitation)	10-15%	15-20%
Interflow from Tailings (% of Total Precipitation)	<1-2%	<5-7%

**Table 4.8: Interflow distribution by month and source for RCP4.5.**

Month	Percent of Total Interflow by Month		Percent of Monthly Interflow Occurring from Cover System		Percent of Monthly Interflow Occurring from Tailings	
	2030-2050	2050-2120	2030-2050	2050-2120	2030-2050	2050-2120
January	0%	0%	0%	0%	0%	0%
February	0%	0%	0%	0%	0%	0%
March	0%	0%	0%	0%	0%	0%
April	0%	<1%	0%	<1-5%	0%	95-100%
May	<1%	5%	15-20%	40-45%	80-85%	55-60%
June	7%	15%	70-75%	65-70%	25-30%	30-35%
July	16%	37%	80-85%	85-90%	15-20%	10-15%
August	50%	26%	95-100%	85-90%	<1-5%	10-15%
September	20%	12%	90-95%	70-75%	5-10%	25-30%
October	6%	4%	60-65%	5-10%	35-40%	90-95%
November	0%	0%	0%	0%	0%	0%
December	0%	0%	0%	0%	0%	0%

Figure 4.10 illustrates the unfrozen water content and water flow in the month with greatest interflow (August). In this figure, water flow vectors show flow occurring in the cover system.

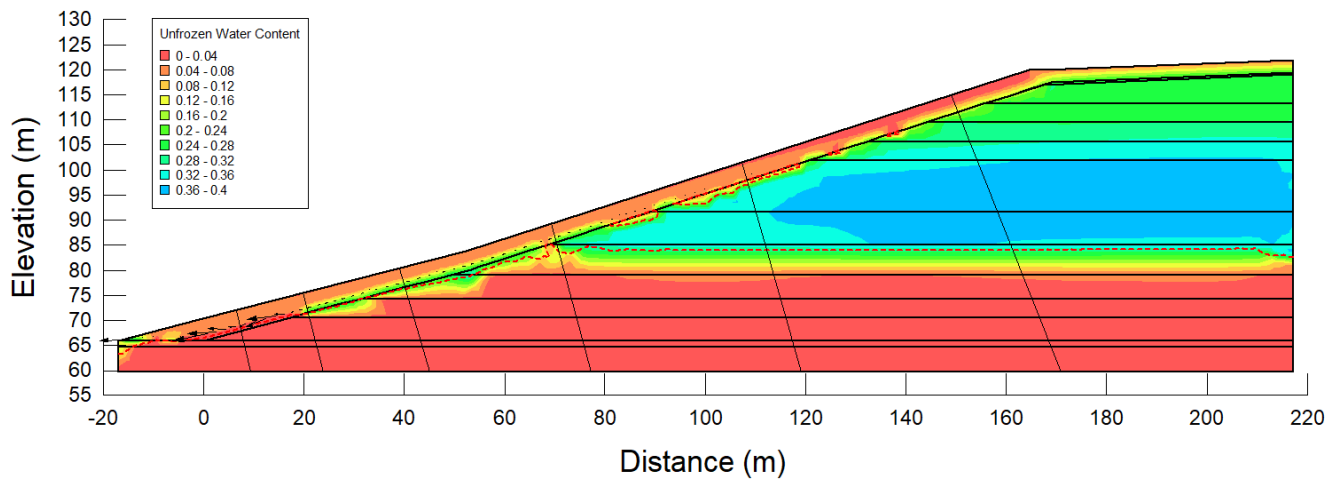

**Figure 4.10: Sketch of the hydrologic regime in summer 2110 of the Meliadine Extension mine plan TSF geometry under RCP4.5 with water flow vectors (black) and -1.3°C isotherm (red dashed line) shown.**

## 5 CONCLUSIONS

The thermal modelling of the Meliadine Extension Meliadine TSF presented herein is intended to:

- provide long-term hydrologic inputs for the site-wide water and load balances;
- provide long-term thermal inputs including expected depths of interaction and pore space temperatures for runoff, interflow, and basal seepage for the site-wide water and load balances; and
- if necessary provide a basis for closure design of the TSF which is defensible to internal project stakeholders and regulators by addressing material risk to the project related to the TSF.

The largest flow path emanating from the TSF is expected to be interflow. Interflow is defined as near surface lateral flow of surface infiltration. As time progresses, interflow is expected to account for 20-25% of total precipitation occurring on the TSF. This is equivalent to the expected surface infiltration, which indicates that a negligible volume of surface infiltration will percolate beyond the active layer and be available to report as basal seepage in the underlying foundation material. While the interflow will mostly be contained within the cover system layers, up to 5-10% of total precipitation (up to half of total interflow) will come in contact with tailings material. Other inputs to the site-wide water balance include runoff, which is expected to be low (<5% of total precipitation).

The expected near surface temperatures for the cover system interflow and tailings contact interflow are required to estimate loading rates within the site-wide load balance model. At the base of the cover system, temperatures will reach up to 4°C on the plateau under both climate change conditions. On the slopes, the base of the cover system will reach a maximum temperature of approximately 0°C (marginally frozen) under RCP4.5 conditions in late post-closure (2090-2120).

The average temperature, and depth of interaction of interflow in contact with the tailings is defined by the maximum depth of thaw below surface. In late post-closure, the maximum depths of thaw (>-1.3°C) are 35 m under RCP4.5.

The expected performance of the cover system in limiting impacts to site water quality cannot be directly assessed from the thermal modelling alone. The partially thawed layer below the cover system provides the potential for interflow to occur year-round, but the near-freezing temperatures and suboxic conditions will substantially limit oxidation reactions, and therefore limit the solute load emanating from the tailings. Whether the reduction in load due to low temperatures and suboxic conditions is sufficient in achieving site water quality must be confirmed within an integrated site wide water and load balance. However, given the assumption that load from the majority tailings is minimal, the permitted closure cover system design is expected to be sufficient and does not need to be re-evaluated at this time (pending results of the site-wide load balance).

## 6 REFERENCES

- Agnico Eagle Mines Limited (Agnico Eagle). 2021a. Personal communication from Jennifer Pyluk re: Meliadine TSF X-Sections. Received January 2021.
- Agnico Eagle Mines Limited (Agnico Eagle). 2021b. Meliadine Expansion Project Playbook - Environmental Design Inputs, Assumptions, and Regulatory Guidance REV\_3.0 MARCH 10, 2021. March 2021.
- Agnico Eagle Mines Limited (Agnico Eagle). 2020a. Tailings Storage Facility (TSF) Detailed Deposition Plan. 6515-583-163-REP-002. May 2020.
- Agnico Eagle Mines Limited (Agnico Eagle). 2020b. Pore Water Salinity [Data file]. October 2020.
- Agnico Eagle Mines Limited (Agnico Eagle). 2020c. Ton and Moisture Mill [Data file]. November 2020.
- Agnico Eagle Mines Limited – Meadowbank Division (Agnico Eagle). 2019. Final Written Statement Responses Whale Tail Pit – Expansion Project. Submitted to Nunavut Impact Review Board August 9, 2019.
- Agnico Eagle Mined Limited – Meliadine Division (Agnico Eagle). 2018. Tailings Storage Facility (TSF) Design Report and Drawings 6515-583-163-REP-001. November 2018.
- Black, P.B. and Tice, A.R. 1989. Comparison of soil freezing curve and soil water curve data for Windsor Sandy Loam. Water Resources Research. 25(10):2205-2210.
- Canadian Climate Data and Scenarios (CCDS). 2018. Online. <http://climate-scenarios.canada.ca/>
- Environment and Climate Change Canada. 2016. Canadian Weather Energy and Engineering Datasets (CWEEDS). Online. [https://climate.weather.gc.ca/prods\\_servs/engineering\\_e.html](https://climate.weather.gc.ca/prods_servs/engineering_e.html)
- Environment and Climate Change Canada. 2017. Adjusted daily rainfall and snowfall dataset for Canada. Online. <https://open.canada.ca/data/en/dataset/d8616c52-a812-44ad-8754-7bcc0d8de305>
- Environment and Climate Change Canada. 2020. Data for Rankin Inlet. Online. [http://climate.weather.gc.ca/index\\_e.html](http://climate.weather.gc.ca/index_e.html)
- Golder Associates (Golder). 2014a. Final Environmental Impact Statement (FEIS) – Meliadine Gold Project, Nunavut VOLUME 5.0 ATMOSPHERIC ENVIRONMENT AND IMPACT ASSESSMENT. Prepared for Agnico Eagle Mines Limited April 2014.

- Golder Associates (Golder). 2014b. SD 6-1 Permafrost Thermal Regime Baseline Studies – Meliadine Gold Project, Nunavut. Prepared for Agnico Eagle Mines Limited. April 2014.
- International Network for Acid Prevention (INAP). 2017. Global Cover System Design Technical Guidance Document. November 2017.
- IPCC. 2013. Climate Change 2013: The Physical Science Basis. Contribution of Working Group I to the Fifth Assessment Report of the Intergovernmental Panel on Climate Change. Stocker, T.F., D. Qin, G.-K. Plattner, M. Tignor, S.K. Allen, J. Boschung, A. Nauels, Y. Xia, V. Bex and P.M. Midgley (eds.). Cambridge University Press. Cambridge, United Kingdom and New York, NY, USA.
- Lorax Environmental (Lorax). 2021. Personal communication from John Dockrey re: Meliadine Source Term Update. Received September 2020.
- Meinshausen, M., S. J. Smith, K. V. Calvin, J. S. Daniel, M. L. T. Kainuma, J.-F. Lamarque, K. Matsumoto, S. A. Montzka, S. C. B. Raper, K. Riahi, A. M. Thomson, G. J. M. Velders and D. van Vuuren. 2011. The RCP Greenhouse Gas Concentrations and their Extension from 1765 to 2300. *Climatic Change* (Special Issue), DOI: 10.1007/s10584-011-0156-z.
- Okane Consultants Inc. (Okane). 2021. Thermal Modelling of Meliadine WRSFs. 948-021-005 Rev 3. Prepared for Agnico Eagle Mines Limited. August 2021.
- Pacific Climate Impacts Consortium (PCIC). 2018. Online. <https://pacificclimate.org/>
- Peacock, S. 2012. Projected Twenty-First-Century Changes in Temperature, Precipitation, and Snow Cover over North America in CCSM4. *Journal of Climate*. 25. pp. 4406-4429
- Rubel, F., and M. Kottke, 2010: [Observed and projected climate shifts 1901-2100 depicted by world maps of the Köppen-Geiger climate classification](#). *Meteorol. Z.*, 19, 135-141.
- Sharpley, A. 1985. Depth of surface soil-runoff interaction as affected by rainfall, soil slope, and management. *Soil Science Society of America Journal*, 49(4), 1010-1015.
- SNC Lavalin Inc. 2019. Meliadine Interim Closure and Reclamation Plan 2019 Final Report. Prepared for Agnico Eagle Mines Limited. December 2019.
- Swift, L.W.Jr.. 1976. Algorithm for Solar Radiation on Mountain Slopes. *Water Resources Research* Vol. 12, No. 1.
- Tetra Tech Canada Inc. (Tetra Tech). 2021. Rankin Inlet Extended Adjusted Daily Precipitation Data.xlsx. May 2021.

- Tetra Tech EBA Inc. (Tetra Tech). 2014. Summary of Additional Tailings Laboratory Geotechnical Test Results (AEM PO: OC-45443-L), Meliadine Project, Nunavut. Prepared for Agnico Eagle Mines Limited. February 2014.
- Tetra Tech EBA Inc. (Tetra Tech). 2018. Thermal Analyses for Dry Stack Tailings Storage Facility, Meliadine Project, Nunavut. Prepared for Agnico Eagle Mines Limited. December 2018.
- van Vuuren, D.P., Edmonds, J., Kainuma, M., Raihi, K., Thomson, A., Hibbard, K. Hurtt, G.C., Kram, T. Krey, V., Lamarque, J.F., et al. 2011. The representative concentration pathways: an overview. *Climatic Change*. Vol. 109.
- Weeks, B. and Wilson, G.W. 2006. Prediction of evaporation from soil slopes. *Canadian Geotechnical Journal* Vol. 43.
- Wilby, R.L., Dawson, C.W. Murphy, C. O'Conner, P., and Hawkins, E. 2014. The Statistical DownScaling Model – Decision Centric (SDSM-DC): Conceptual basis and applications. *Climate Research*, 61, 251-268.
- Wilby, R.L. and Dawson, C.W. 2013. The Statistical DownScaling Model (SDSM): Insights from one decade of application. *International Journal of Climatology*, 33, 1707-1719.
- Wilby, R.L., Dawson, C.W. and Barrow, E.M. 2002. SDSM – a decision support tool for the assessment of regional climate change impacts. *Environmental and Modelling Software*, 17, 145-157.
- Zhang, Y., & Zhang, X. (2009). Experimental analysis of the effective depth of interaction of rainfall - Surface runoff - Soil nitrogen.

## **Appendix A**

### **Material Properties**



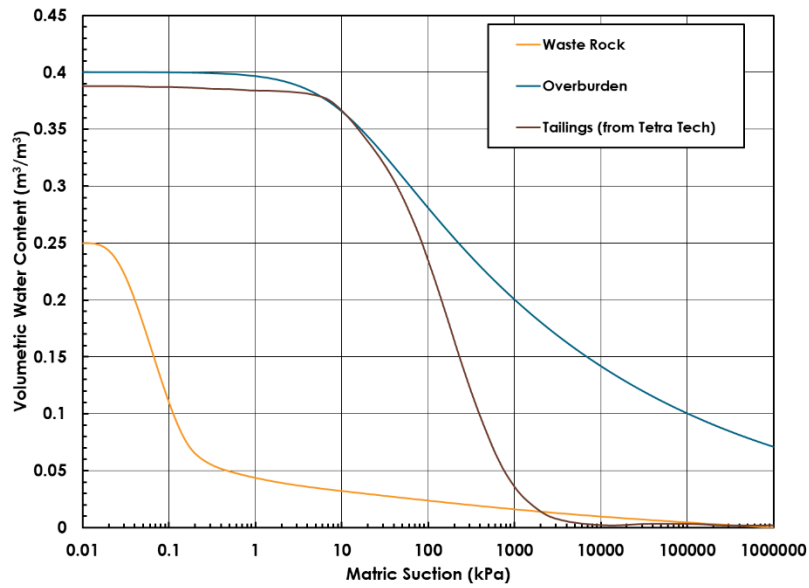


Figure A.1: Water retention curves estimated for the tailings, overburden, and waste rock materials.

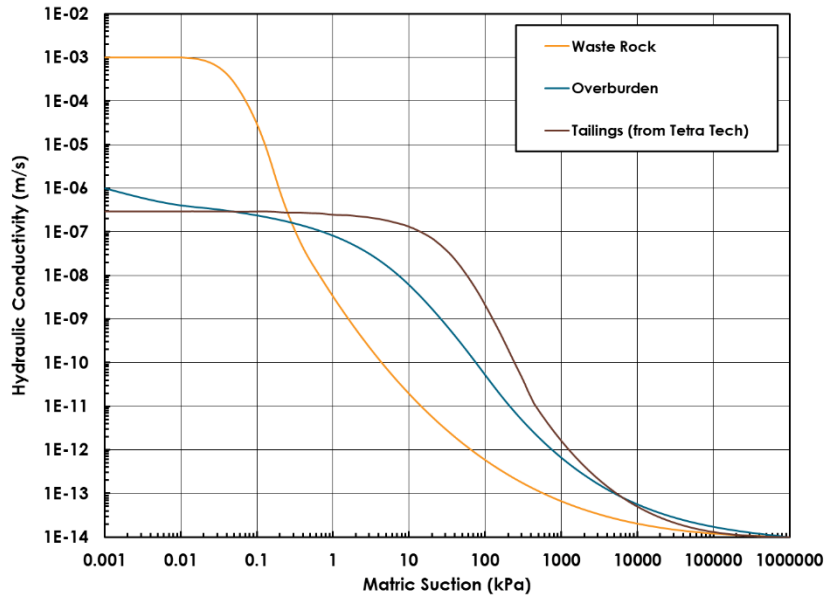


Figure A.2: Hydraulic conductivity functions estimated for the tailings, overburden, and waste rock materials.

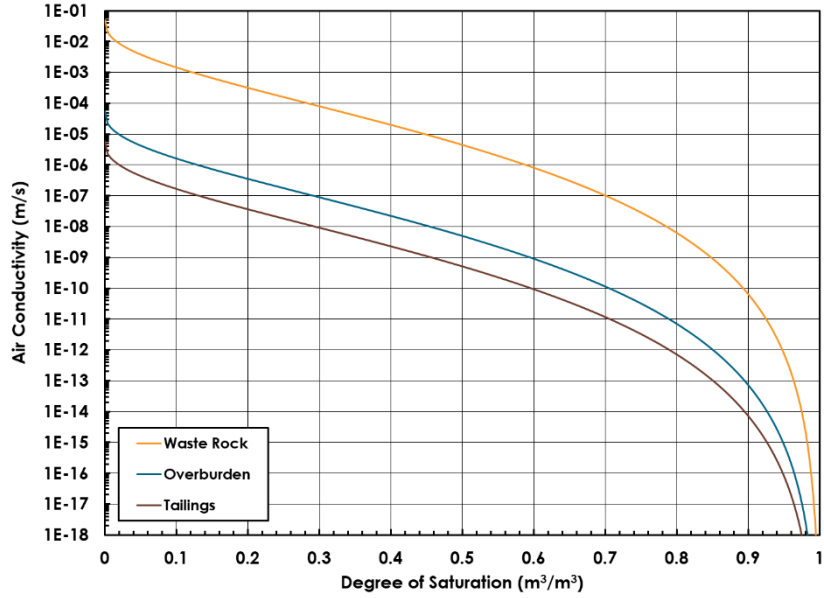


Figure A.3: Air conductivity functions estimated for the tailings, overburden, and waste rock materials.

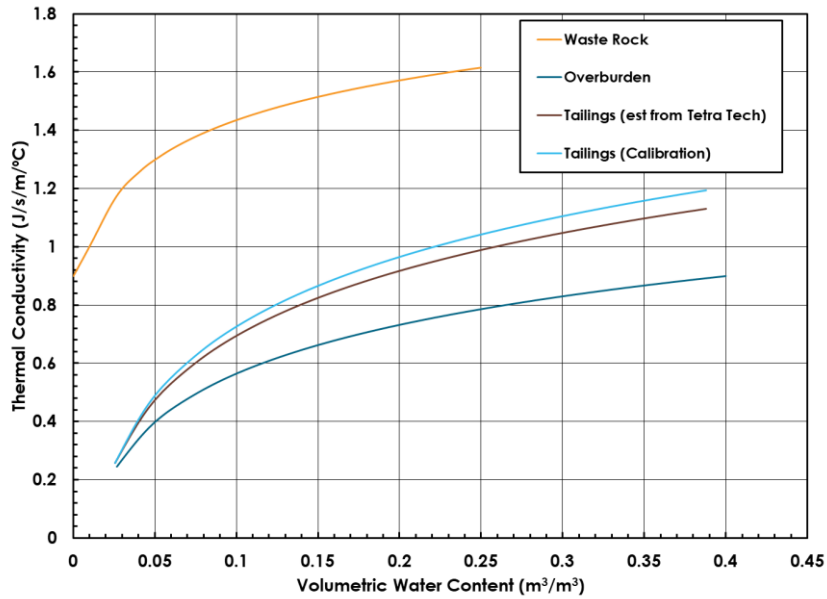


Figure A.4: Thermal conductivity functions estimated for the tailings, overburden, and waste rock materials.

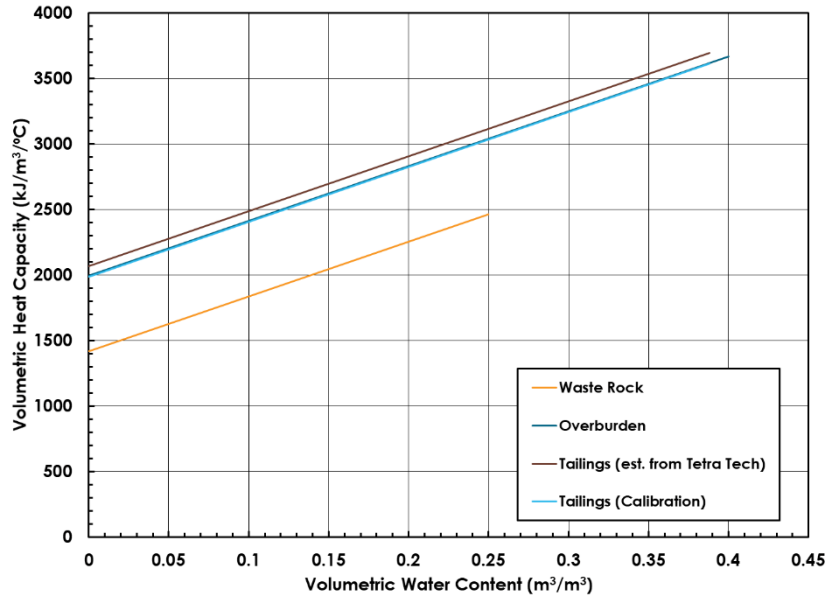


Figure A.5: Volumetric heat capacity functions estimated for the tailings, overburden, and waste rock materials.

## **Appendix B**

### **Agnico Eagle Tailings Storage Facility (TSF) Detailed Deposition Plan**

**Tailings Storage Facility (TSF)  
Detailed Deposition Plan  
6515-583-163-REP-002**

Prepared by:

Agnico Eagle Mines Limited – Meliadine Division

May 2020

# TABLE OF CONTENTS

<b>1.0</b>	<b>INTRODUCTION .....</b>	<b>1</b>
<b>2.0</b>	<b>SUMMARY OF DESIGN BASIS AND CRITERIA.....</b>	<b>1</b>
2.1	Location .....	1
2.2	Tailings Production Schedule and Expected Quantities.....	2
2.3	Tailings Properties and Characteristics .....	3
2.3.1	Geotechnical Properties .....	3
2.3.2	Geochemical Characteristics.....	4
2.4	Design Concept and Parameters .....	4
2.5	Progressive and Final Closure Cover.....	4
<b>3.0</b>	<b>TAILINGS DEPOSITION STRATEGY .....</b>	<b>6</b>
3.1	Objectives and Considerations.....	6
3.2	Overall Deposition Plan (Multi Year) .....	6
3.3	2019.....	7
3.3.1	Deposition Plan.....	7
3.3.2	Actual Deposition.....	8
3.4	2020.....	9
3.4.1	Deposition Plan.....	9
<b>4.0</b>	<b>CONSTRUCTION METHODS AND PROCEDURES.....</b>	<b>10</b>
4.1	Pre-construction.....	10
4.2	Equipment for TSF Construction .....	10
4.3	Operational Construction .....	11
4.3.1	Filter Cloth Disposal.....	12
4.3.2	Sludge Disposal.....	12
4.3.3	Placement of Additional Waste Material.....	12
4.4	Adverse Operating Conditions.....	12
4.5	Quality Control .....	13
<b>5.0</b>	<b>DUST AND EROSION CONTROL.....</b>	<b>13</b>
<b>6.0</b>	<b>WATER MANAGEMENT .....</b>	<b>14</b>
<b>7.0</b>	<b>MONITORING AND INSPECTION.....</b>	<b>15</b>
<b>8.0</b>	<b>DOCUMENTATION AND REPORTING.....</b>	<b>16</b>
<b>9.0</b>	<b>ADAPTIVE AND CHANGE MANAGEMENT .....</b>	<b>17</b>
	<b>REFERENCES.....</b>	<b>18</b>

## **LIST OF TABLES**

Table 1: Schedule, Quantities, and Distribution of Tailings by Year (V11_3) .....	3
Table 2: Quarterly Schedule, Quantities, and Distribution of Tailings 2019 to 2020 (V9A_8yrs) .....	3
Table 3: Key Design Parameters for the TSF .....	4
Table 4: Summary of Cover Material Quantities during Mine Operations (V9A_8yrs).....	5
Table 5: Tailings Placement Schedule and Estimated Tailings Heights (V9A_8yrs) .....	6
Table 6: Quarterly Tailings Deposition Plan in 2019 (V9A_8yrs) .....	7
Table 7: Comparison of Expected and Actual Volumes Placed in 2019 .....	9
Table 8: Quarterly Tailings Deposition Plan in 2020 (V9A_8yrs) .....	10
Table 9: Typical Construction Equipment.....	10
Table 10: Adverse Operating Conditions and Mitigative Measures.....	13
Table 11: Tailings Storage Facility Monitoring and Inspection Activities.....	10

## **LIST OF FIGURES**

Figure 1: Meliadine General Arrangement .....	2
Figure 2: Typical Waste Rock Cover with Safety Berm and Tailings Detail.....	5
Figure 3: TSF Cell1 Sub-Cell Arrangement .....	8

## **APPENDICES**

Appendix A	Overall Deposition Plan Drawings
Appendix B	Quarterly Deposition Plan Drawings
Appendix C	TSF Operational Procedure

## DOCUMENT CONTROL

Version	Date	Section	Page	Revision
1	January 25, 2019			Final
2	April 30 2020	1.0	1	Updated to operational tense; latest MWMP
		2.2	2	Updated quantities (V11_3)
		2.3.2	4	Updated geochemical discussion to include recent PAG/uncertain results
		3.2	7	Snow removal in non-active areas
		3.3.2	8	Added summary of 2019 placement learnings and actual placed volumes
		3.4.1	9	Incorporated 2019 learnings into objectives of 2020 plan
		4.3	10	Updated to reflect 2019 learnings
		4.3.2	11	Updated sludge disposal
		4.3.3	12	Added additional waste materials
		4.4	12	Updated to include extreme blizzard conditions/whiteout
		5.0	13	Section updated
		6.0	14	Temporary water control measures added
		7.0	14	Section updated and Table 11 added
		9.0	16	Section updated

Issued by:



Jennifer Pyliuk, M. Eng., P. Eng. (NWT/Nunavut)  
Responsible Person/Geotechnical Engineer

Acknowledged by:

*Jawad Haloui*  
Digitally signed by  
Jawad Haloui  
Date: 2020.06.08  
15:25:19 -05'00'

Jawad Haloui  
Engineering Superintendent

*J Huza*

Jessica Huza  
Environment Superintendent

*Stephane Houde*

Stephane Houde  
Energy and Infrastructure General Supervisor

**Thomas  
Lepine**  
Digitally signed by  
Thomas Lepine  
Date: 2020.06.09  
16:10:36 -04'00'

Thomas Lepine, P. Eng. (NWT/Nunavut)  
Engineer of Record



## **1.0 INTRODUCTION**

---

Tailings generated from mill production at the Meliadine Mine are dewatered by pressure filtration to a solids content of approximately 85% by weight. The filtered tailings have the consistency of damp, sandy silt and are loaded from the Tailings Dewatering Building (TDB) onto haul trucks to be transported to either the paste plant for use underground as backfill or for placement and storage in the TSF in a process conventionally referred to as “dry stacking”. Production of filtered ore tailings started Q1 of 2019 as part of the commissioning process for the mill.

Recent documents discussing the TSF previously prepared by Agnico Eagle and submitted to the Nunavut Water Board (NWB) under Type “A” Water License (No. 2AM-MEL-1631), include:

- The Mine Waste Management Plan (MWMP) for the mine in April 2020. This plan provides the latest quantities and general operational procedures for the TSF; and
- The Tailings Storage Facility (TSF) Design Report and Drawings submitted November 2018. The report summarizes the design basis and design criteria for the TSF based on updated quantities from the 2018 MWMP and included issued for construction (IFC) drawings. The design report and drawings were approved by the NWB for implementation December 3, 2018.

The following Deposition Plan provides a brief summary of the key information from the above documents, as well as presents further details on the construction, operation, and monitoring requirements of the TSF facility. This is intended to be a “living document” for internal operational usage only and will be updated as required as planning, conditions and operational parameters change.


## **2.0 SUMMARY OF DESIGN BASIS AND CRITERIA**

---

### **2.1 Location**

---

The TSF is located on the high ground to the west of the Process Plant and east of Lake B7. Figure 1 shows the current footprint of the TSF in relation to other site infrastructure, including the TSF water management facilities and haulage roads. Haulage distance from the mill to the TSF ranges from 400 m to 800 m, while a minimum distance of approximately 200 m from the edge of the tailings to Lake B7 is respected.

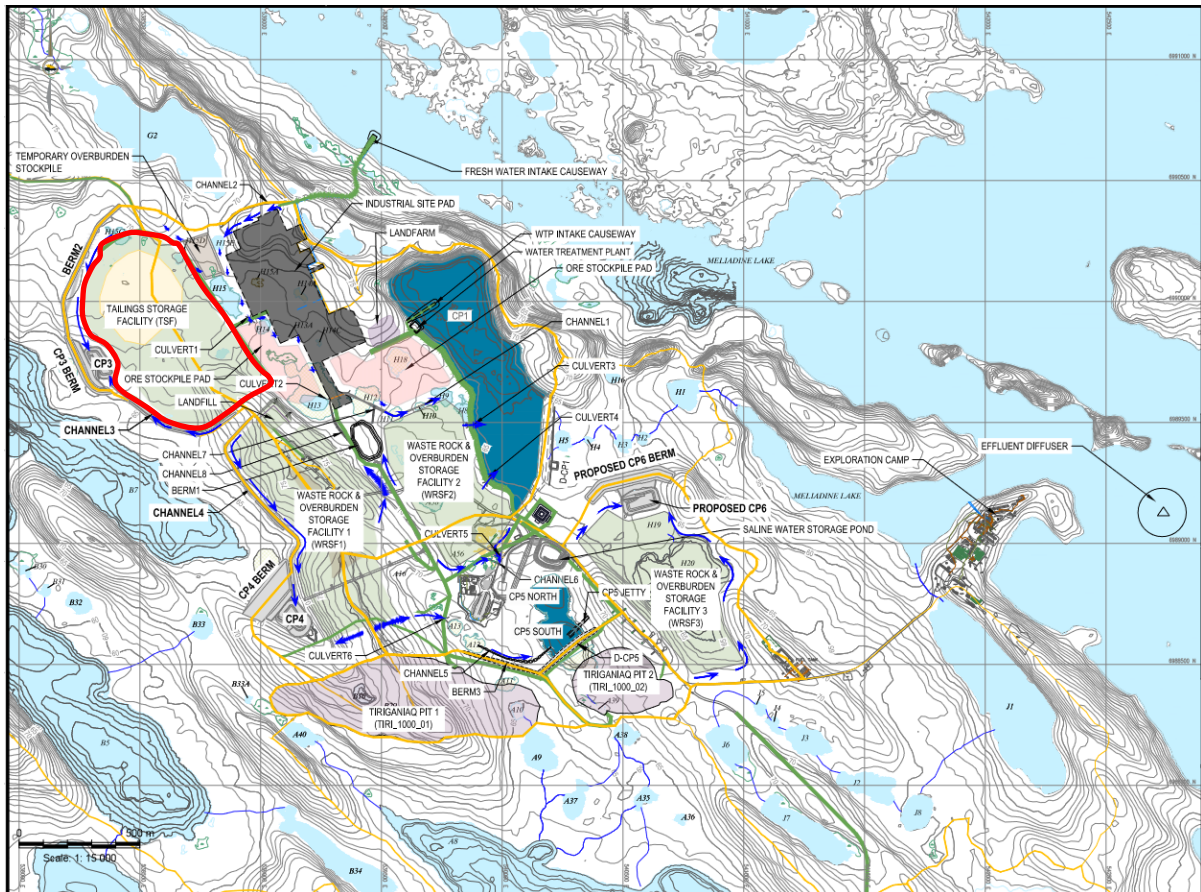

**Figure 1: Meliadine General Arrangement**

## 2.2 Tailings Production Schedule and Expected Quantities

The expected tailings quantities over the life-of-mine of eight (8) years (as defined in current Water License) are anticipated to be approximately 15.4 Mt. A proportion of tailings are slated for use as underground backfill (29% or 4.5 Mt), with the remainder (71% or 10.9 Mt) to be stored in the TSF.

Table 1 summarizes the production schedule, quantities and distribution of the tailings by year during the mine life based on the V11\_3 mine plan adopted for the eight year LOM. Table 2 summarizes the quarterly production schedule, quantities, and distribution of the tailings for Year-1 (2019) to Year 1 (2020).

**Table 1: Schedule, Quantities, and Distribution of Tailings by Year (V11\_3)**

Year	Mine Year	Tailings Solids from Mill (t)	Tailings Solids to be Used as Underground Backfill (t)	Tailings Solids to be Placed in Dry Stacked TSF (t)
2019	Yr -1	976,706	394,680	582,026
2020	Yr 1	1,519,200	634,163	885,037
2021	Yr 2	1,709,655	657,048	1,052,607
2022	Yr 3	1,775,614	778,607	997,007
2023	Yr 4	1,770,250	280,999	1,489,251
2024	Yr 5	2,013,000	302,926	1,710,074
2025	Yr 6	2,190,000	500,187	1,689,813
2026	Yr 7	2,190,000	521,941	1,668,059
2027	Yr 8	1,255,251	408,999	846,252
<b>Total (t)</b>		<b>15,399,676</b>	<b>4,479,550</b>	<b>10,920,127</b>

**Table 2: Quarterly Schedule, Quantities, and Distribution of Tailings 2019 to 2020 (V9A\_8yrs)**

Year	Mine Year	Mine Quarter	Tailing Solids from Mill (t)	Tailing Solids to be Used as Underground Backfill (t)	Tailing Solids to be Placed in Dry Stack TSF (t)
2019	Year-1*	Q1	102,459	0	102,459
		Q2	242,750	89,198	153,552
		Q3	297,331	144,223	153,108
		Q4	320,004	147,097	172,907
2020	Year 1	Q1	340,994	147,582	193,412
		Q2	319,525	67,114	252,411
		Q3	345,000	126,338	218,662
		Q4	323,480	102,928	220,552

\* Includes approximately 60,000 t of tailings produced during mill commissioning in Q1 (2019)

## 2.3 Tailings Properties and Characteristics

### 2.3.1 Geotechnical Properties

- The filtered tailings to the TSF are expected to leave the mill at a solids content of approximately 85% (by weight) and a water content of 17.6% (by mass).
- The maximum dry density is 1,800 kg/m<sup>3</sup> at an optimum moisture content of 14.9% (Standard Proctor). As the tailings will leave the mill at an expected moisture content approximately 2.7% wetter than optimum, a target dry density (compaction) of 92% of the maximum dry density was adopted for design.
- The tailings sample comprised approximately 17% sand, 81% silt, and 2% clay-sized particles. The material is of low plasticity and low compressibility;

- For tailings samples with a dry density of 1,700 kg/m<sup>3</sup>, the inferred angle of friction is 33.5° and the apparent cohesion is 9.9 kPa. The saturated hydraulic conductivity for these samples is 2.91 x 10<sup>-07</sup> m/sec.

### 2.3.2 Geochemical Characteristics

Results of the geochemical analysis conducted to date indicate that most of the tailings produced and placed in the TSF so far are either potentially acid generating (PAG) or fall into an “uncertain” category, while metal leaching (ML) has been observed to be an issue. Despite the PAG classification, the TSF is not considered to pose an ARD risk due to the placement methodology used, the assumption of freeze-back within the facility and the placement of progressive cover material.

Sampling and testing for ARD/ML potential will be on-going throughout the operational life of the facility and is discussed further in the *Mine Waste Management Plan* (Agnico Eagle, 2020).

## 2.4 Design Concept and Parameters

Filtered tailings will be managed using a two-cell placement system and incorporating a progressive closure cover as placement advances. Table 3 presents the key parameters adopted for the TSF design (Agnico Eagle 2018c).

**Table 3: Key Design Parameters for the TSF**

Design Parameter	Value
Minimum target dry density of compacted tailings	1,650 kg/m <sup>3</sup> (92%)
Average height of filtered tailings over original ground surface	33 m
Side slope for lower placed tailings (below elevation 80.2 m)	4H:1V
Side slope for upper placed tailings (above elevation 80.2 m)	3H:1V
Slope of each lift of tailings surface at crest	1%
Slope of final tailings surface at crest	4%
Final top tailings surface area (Cell 1)	46,359 m <sup>2</sup>
Final bottom tailings surface area (Cell 1)	179,741 m <sup>2</sup>
Final top tailings surface area (Cell 2)	84,655 m <sup>2</sup>
Final bottom tailings surface area (Cell 2)	149,632 m <sup>2</sup>


## 2.5 Progressive and Final Closure Cover

The TSF closure cover has the operational design objectives of controlling erosion and dust generation from the stack, in addition to enhancing the freeze-back capabilities of the facility. To reduce final closure costs and minimize erosion, cover material on the side slopes will be placed progressively with the filtered tailings. The placement of the cover material at the same time as the tailings are placed is a legal requirement under Agnico Eagle’s water license (Water License No. 2AM-MEL1631 Part J).

Based on the thermal analysis conducted by Tetra Tech (December, 2018), a preliminary closure cover design has been adopted:

- A minimum thicknesses of 4.5 m waste rock cover over the lower toe of the final tailings side slopes and a minimum thicknesses of 4.0 m waste rock cover over the upper side slopes; and

- A minimum thicknesses of 2.5 m waste rock cover over 0.5 m thick select overburden till fill over the top surface of final tailings. The top closure cover material will be placed when each cell reaches its operational capacity and sloped 4% to discourage ponding and surface infiltration.

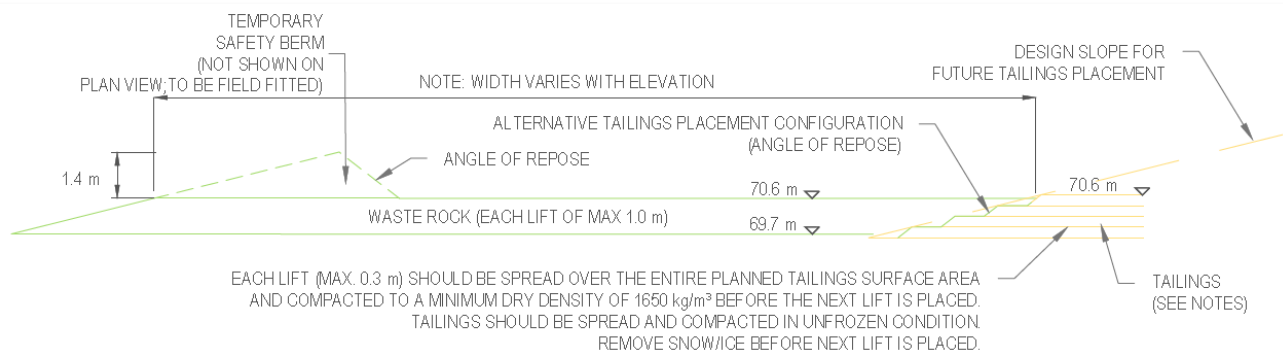

**Figure 2: Typical Waste Rock Cover with Safety Berm and Tailings Detail**

The waste rock cover will consist of 600 mm minus NPAG waste rock, of varying gradation placed in controlled lifts of maximum 1.0 m in height prior to compaction with a 10-ton vibratory roller.

Select overburden till will be placed and compacted over the top surface of the tailings to reduce surface infiltration.

Expected volumes of closure cover material distributed by year based on V9A\_8yrs are provided in Table 4.

**Table 4: Summary of Cover Material Quantities during Mine Operations (V9A\_8yrs)**

Year	Mine Year	Volume of Waste Rock Placed on Side Slopes (m <sup>3</sup> )	Volume of Waste Rock Placed on Final Top Surface (m <sup>3</sup> )	Total Volume of Waste Rock Placed as Closure Cover (m <sup>3</sup> )	Total Volume of Overburden Placed on Top Surface (m <sup>3</sup> )
2019	-1	39,760		39,760	
2020	1	97,036		97,036	
2021	2	89,103		89,103	
2022	3	110,124		110,124	
2023	4	139,379		139,379	
2024	5	117,037	123,942	240,979	22,940
2025	6	154,474		154,474	
2026	7	127,840		127,840	
2027	8	46,250		46,250	
2028	9	--	230,180	230,180	42,610
<b>Total</b>		<b>921,003</b>	<b>354,122</b>	<b>1,275,125</b>	<b>65,550</b>

An adaptive closure strategy has been adopted for the Project, meaning that the preliminary closure cover design adopted for the TSF at this stage will be further evaluated and updated based on the TSF performance monitoring, water quality monitoring and evaluation, and the overall mine closure plan. The final closure cover design for the TSF will be developed before mine closure.

## 3.0 TAILINGS DEPOSITION STRATEGY

### 3.1 Objectives and Considerations

The overall tailings deposition plan reflects a number of considerations, including measures to promote freeze-back of the tailings and the underlying original ground, maintain long and short term stability, facilitate water management and minimize the overall footprint, as well as limit dust generation, control surface erosion, and reduce final closure costs.

This section summarizes the overall (multi-year) deposition strategy, in addition to providing quarterly information for the first two full years of tailings placement (2019 and 2020). All volumes presented are based on V9A\_8yrs.

### 3.2 Overall Deposition Plan (Multi Year)

The yearly schedule of deposition per cell, as well as average height of tailings placed in each cell is summarized in Table 5. Drawings 6515-583-163-FIG-002 to 008 in Appendix A illustrate the yearly planned development of the TSF during mine operations and closure.

**Table 5: Tailings Placement Schedule and Estimated Tailings Heights (V9A\_8yrs)**

Year	Mine Year	Tailing Solids to be Placed in Dry Stack TSF (t)		Estimated Average Height of Tailings Placed in Center Area of Each Cell (m)		Planned Tailings Placement Period	
		Cell 1	Cell 2	Cell 1	Cell 2	Cell 1	Cell 2
2019	Yr-1	582,026		1.6		Jan to Dec	
2020	Yr 1	885,037		5.3		Jan to Dec	
2021	Yr 2	1,052,607		10.3		Jan to Dec	
2022	Yr 3	997,007		16.1		Jan to Dec	
2023	Yr 4	868,728	620,522	22.7	2.6	Jan to Jul	Aug to Dec
2024	Yr 5	717,635	992,439	33.0	6.9	Jan to May	Jun to Dec
2025	Yr 6		1,689,813		15.2		Jan to Dec
2026	Yr 7		1,668,059		24.7		Jan to Dec
2027	Yr 8		846,252		33.0		Jan to Aug
<b>Total</b>		<b>5,103,041</b>	<b>5,817,086</b>				

To promote freeze-back and permafrost development in the tailings and underlying ground surface, the following placement strategies shall be applied:

- **Seasonality considerations:** The initial lift of tailings over original ground will be placed during winter conditions whenever feasible.
- **Restricted yearly tailings thickness:** The maximum thickness of tailings placed during the initial year is limited to 2.6 m in the center area of each cell (up to 4.9 m in the area close to the cell

perimeter where the original ground elevation is lower than the center area), while the total yearly thickness placed in a cell for subsequent years shall be no greater than 10.3 m.

- **Thin lift placement over a large tailings surface area:** The tailings shall be placed and compacted in a lift of no greater than 0.3 m. Each lift of the tailings will be placed over the entire top surface of the planned area in each cell before next lift is placed such that localized placement of thick tailings is avoided. This will promote freeze-back of the tailings placed in winters and limit the overall thickness of the tailings placed in summers.

The tailings placement method of compacted thin lifts will also reduce the potential for wind erosion and dust generation from the surface. However, dust generation is anticipated to be a challenge during tailings placement in active zones, particularly during the winter months due to freeze drying of the surface. Additional measures to limit dust and control surface erosion are discussed in Section 6.0.

Snow cover on non-active areas has been observed to reduce the dust generated from freeze drying of the tailings surface. In general therefore, snow will be left in place on the TSF and will only be removed in advance of placement or prior to freshet.

Alternate zones for deposition, particularly during periods when weather conditions make placement more complex (i.e. heavy rainfall) or if the tailings are produced at less than optimum condition, will be identified by Engineering. Adverse operating conditions is discussed further in Section 4.4.

## 3.3 2019

---

### 3.3.1 Deposition Plan

The quarterly tailings deposition plan for 2019 is shown on Drawings 6515-583-163-FIG-009 to 012 in Appendix B. The tailings to the TSF in 2019 will be placed only within Cell 1; Cell 2 will not be used. The plan incorporates the following key tasks and considerations:

- A starter waste rock “berm” is initially placed along the outside perimeter (TSF haul road) to contain the initial lifts of the tailings. This berm will form the foundation of the closure cover;
- The tailings shall be placed and compacted in thin horizontal lifts (maximum thickness of 0.3 m) over the entire planned surface area to avoid localized thick tailings placement;
- Additional lifts of waste rock (with a maximum lift thickness of 1 m) shall be placed on the starter “berm” as the tailings surface is brought up; and
- Safety berms shall be placed on each lift of the waste rock once these lifts are above 3.0 m from original ground (as per Mine Act regulations). The safety berm may also help to reduce dust generation from the tailings surface.

Table 6 summarizes the quarterly tailings deposition plan in 2019.

**Table 6: Quarterly Tailings Deposition Plan in 2019 (V9A\_8yrs)**


---

Quarter in Year -1	Tailing Solids to be Placed in Dry Stack TSF (t)	Estimated Volume of Compacted Tailings (m <sup>3</sup> )	Approximate Top Elevation of Tailings in Cell 1 (masl)	Planned Tailings Deposition Area
Q1	102,459	62,096	70.2	East portion of Cell 1 in CP1 Catchment Area
Q2	153,552	93,062	68.5	West portion of Cell 1 in CP3 Catchment Area
Q3	153,108	92,793	69.7	West portion of Cell 1 in CP3 Catchment Area
Q4	172,907	104,792	70.6	Most of Cell 1, except for the high ground in the southeast end

### 3.3.2 Actual Deposition

Placement during 2019 generally followed the deposition plan described in Section 3.3.1, with the following observations made:

- Cell 1 was divided into six (6) sub-cells for ease of management;

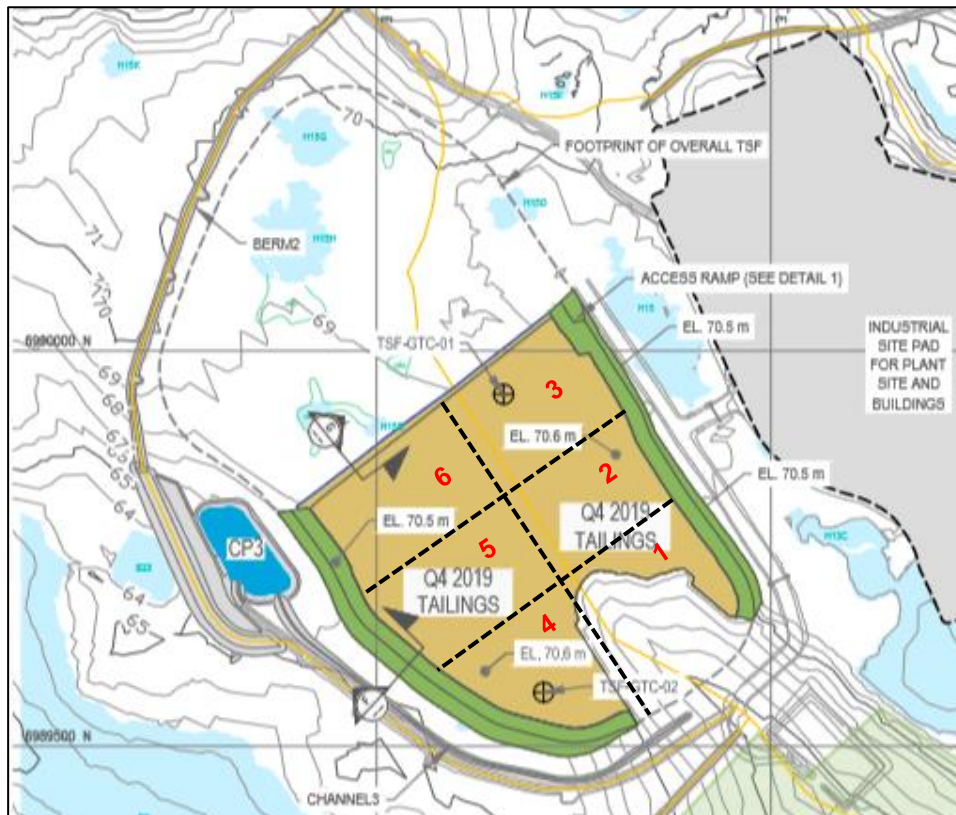

**Figure 3: TSF Cell1 Sub-Cell Arrangement**

- Water management during the 2019 freshet was challenging and left large areas of the TSF unsuitable for tailings placement due to saturated conditions. Historic rainfall levels throughout the year further hampered tailings placement in these areas. Affected areas of Cell 1 included



all areas abutting against the esker (western portions of sub-cells 1 and 2; eastern portions of sub-cells 4 and 5) and all of sub-cell 6.

- In addition to decreased available surface area on which to place tailings, mill production was higher than anticipated and issues commissioning paste usage underground led to greater volumes of tailings being produced needing storage.
- Accordingly, as a greater volume of tailings was placed in a smaller area, the volumes of waste rock placed as cover material were also larger than predicted in 2019.
- The actual volumes of waste material placed per quarter compared to the expected quantities is provided in Table 7.

**Table 7: Comparison of Expected and Actual Volumes Placed in 2019**

Quarter in 2019 (Year -1)	Volume of Placed Tailings (m <sup>3</sup> )		Volume of Placed Waste Rock (m <sup>3</sup> )	
	Expected	As-Built	Expected	As-Built
Q1	62,096	85,143	7,229	22,541
Q2	93,062	129,555	10,844	27,977
Q3	92,793	146,323	10,844	16,238
Q4	104,792	146,517	10,844	8,326
<b>Total</b>	<b>290,710</b>	<b>507,538</b>	<b>39,760</b>	<b>75,082</b>

## 3.4 2020

### 3.4.1 Deposition Plan

The quarterly tailings deposition plans for 2020 are shown on Drawings 6515-583-163-FIG-013 to 016 in Appendix C. As in 2019, the tailings to the TSF in 2020 will only be placed within Cell 1. The plan for 2020 deposition also considers the lessons learned during 2019 and applies the following tasks and considerations:

- **Freshet preparation.** Top priority during the early winter months of 2020 should be placement of a sufficiently thick tailings cover on the esker and sub-cell 6 in order to prevent water infiltration and enable placement during the warmer months. Any remaining “low spots” will be filled prior to freshet to avoid areas of pooling.
- **Even coverage.** Following freshet preparation, deposition will occur around Cell1 to bring all sub-cells up in an orderly, even progression.
- **Sloping.** Each lift of tailings will be sloped 1% from the centerline towards the berms to encourage run-off and minimize surface erosion.
- **Progressive cover placement.** The waste rock berms are to be lifted after every three (3) lifts of tailings. The progressive placement of waste rock is critical during summer months to protect the tailings from water erosion and during the winter months for dust control. Waste rock should be placed even with the height of the tailings and thoroughly compacted as this interface area has been shown to be very prone to degradation.

Table 8 provides the expected volumes of waste material to be placed in 2020. These volumes however, are based on milling rate of about 3,000t/day and are expected to be higher.

**Table 8: Quarterly Tailings Deposition Plan in 2020 (V9A\_8yrs)**

Quarter in 2020 (Year 1)	Estimated Volume of Tailings (m <sup>3</sup> )	Estimated Volume of Waste Rock (m <sup>3</sup> )
Q1	117,219	25,655
Q2	152,976	25,655
Q3	132,522	25,655
Q4	133,668	25,655
<b>Total</b>	<b>536,385</b>	<b>102,620</b>

## 4.0 CONSTRUCTION METHODS AND PROCEDURES

A procedure summarizing the following sections is provided for reference in Appendix D.

### 4.1 Pre-construction

Limited pre-construction activities are required at the TSF prior to tailings placement as the tailings are placed directly over original ground. In general, pre-construction activities of each cell consist of:

- **Survey**, including a topographical survey of the original ground surface and staking the limits of waste rock cover, tailings, and lift heights.
- **Excess snow and/or ice removal** from the ground surface before the waste rock tailings over the original ground is placed. Some pumping of localized water accumulations may be required prior to placement in summer/fall.
- **Waste rock placement.** For areas where initial tailings placement is expected during summer/fall seasons, waste rock cover material may need to be placed prior to tailings placement and serve as a temporary access to the cell.

### 4.2 Equipment for TSF Construction

Agnico Eagle shall use equipment available on site for all aspects of TSF construction. Table 9 lists typical equipment that may be employed for TSF construction.

**Table 9: Typical Construction Equipment**

Equipment	Use
CAT 988 loader	Load tailings from stockpile at the TDB into haul trucks
CAT D6 bulldozer	Spread tailings/waste rock

Volvo A40 G haul truck	Haul tailings/waste rock from stockpile to the TSF
CAT CS356 10-ton vibratory drum roller	Compacting the placed tailings/waste rock to achieve the design dry density
CAT 330 Excavator	Build safety berm, shape side slopes and remove snow

### 4.3 Operational Construction

The general construction sequence of the TSF during operations shall be as follows:

- Filtered tailings are loaded from the TDB with a CAT 988 loader onto Volvo 40-ton haul trucks.
- Once at the TSF, haul trucks end dump the tailings in the specified area (within the survey stakes). Typically haul trucks back up to the dozer and exit on the same path within the placement area to minimize traffic on already placed and compacted tailings.
- Tailings must be spread and compacted immediately after being dumped at the TSF, before freezing occurs during winter periods in order to achieve the desired compaction. This will serve to seal the surface and reduce wind erosion;
- The tailings are spread over a large area into a thin lift of a maximum height of 0.3 m with a CAT D6 bulldozer. Each lift of the tailings is placed over the entire surface of the staked area in each cell before the next lift is placed such that localized placement of thicker tailings over a small area is avoided;
- Each lift of tailings are compacted with a CAT CS356 10-ton vibratory drum roller to a minimum dry density of 1,650 kg/m<sup>3</sup> before the next lift is placed. In situ density testing has indicated that the desired compaction can be achieved with three (3) full passes (forward and backward is one pass) at heavy vibrate, followed by one (1) static roll to seal the surface;
- Every lift of tailings material should be “stepped in”, forming a staircase-like structure around the outside perimeter to establish the required design side slope. Based on the 4H:1V slope, the step-in distance for each lift is 1.2 m. A step-in should be placed around the entire lift so that a good tie-in with future lifts can be achieved;
- Waste rock must be placed and compacted around the side slopes as progressive cover material after every three (3) lifts of tailings;
- A temporary safety berm shall be placed over the outside crest area of each lift of the waste rock cover or berm once waste rock heights achieve a 3.0 m height above original ground as per Mine Act requirements.
- The temporary safety berms should be incorporated into the next lift of cover material to ensure adequate compaction occurs throughout (ie. the safety berm material should be spread throughout the next lift of waste rock and compacted as part of the lift instead of leaving it un-compacted at the slope.

The placement of thin lifts of rock material can be used to allow circulation of haul trucks to the deposition point during summer placement if required. These intermittent layers will be covered by tailings when surfaces become trafficable.

As discussed further in Section 7.0, throughout the life of the mine ground temperature cables (GTCs) will be installed within the footprint of the TSF to monitor the temperatures of the underlying permafrost and the tailings. These cables will be progressively raised in height as the tailings stack increases. Truck routing therefore needs to account for the position of the GTCs to minimize the potential for

damaging the cables and operators shall exercise extreme caution when pushing tailings up to and around the cable stands.

#### **4.3.1 Filter Cloth Disposal**

Used filter cloth from the filter presses will be regularly disposed of within the TSF. It is understood that each filter cloth measures approximately 3.0 m x 3.0 m and that each filter cloth will be changed at a rate of 1 cloth/2,000 cycles. Based on predicted consumption, an average of 14 filter cloths/day will require disposal.

The worn material will be rolled or folded into a bundle, brought to the TSF, unrolled flat and covered with tailings as part of the lift in progress. No additional handling or special placement procedures will be required as part of the disposal process.

#### **4.3.2 Sludge Disposal**

Waste from the STP was disposed of within the TSF during 2019 in a specialized decantation pond constructed in Cell 2. However, due to numerous concerns, including thermal issues, health and safety and interference with design specifications, placement of all STP waste (cake and sludge) will be moved to the active WRSFs. Decommissioning of the decantation pond will occur in 2020 and consist of covering the pond with waste rock. Tailings placement will continue around and over the decantation pond in later years.

#### **4.3.3 Placement of Additional Waste Material**

No additional waste materials other than tailings, waste rock and used filter cloths will be placed within the TSF.

### **4.4 Adverse Operating Conditions**

---

Potentially adverse conditions must be accounted for in the operation of the TSF. These conditions, along with mitigative measures of dealing with them, are provided in Table 10.

**Table 10: Adverse Operating Conditions and Mitigative Measures**

Adverse Condition	Mitigation
<b>High Moisture Tailings</b>	<ul style="list-style-type: none"> <li>- Notify Tailings Mgmt Team (Mill, Engineering) of any unusual tailings conditions (ie. very wet and/or difficult to handle tailings)</li> <li>- Sampling for moisture content should be obtained prior to placement in TSF</li> <li>- Tailings with slightly higher than expected moisture contents will be placed in less critical areas (ie. near the centre of the stack) in a location designated by Engineering. The boundary of these areas should be surveyed for additional performance monitoring.</li> <li>- Depending on ambient weather conditions, overly wet tailings may require draining prior to compaction at the discretion of the Geotechnical Engineer</li> </ul>
<b>High Rainfall</b>	<ul style="list-style-type: none"> <li>- Proper grade control and compaction during construction should seal the placed tailings and prevent water pooling</li> <li>- Temporary diversion channels and/or berms may be required to divert water from the tailings stack</li> <li>- Tailings deposition should not occur during short periods of intense rainfall; the area should be given time to drain and dry before placement commences</li> </ul>
<b>Blizzard Conditions</b>	<ul style="list-style-type: none"> <li>- The TDB contains approximately three (3) days of storage capacity in case of extreme whiteout/blizzard conditions. Capacity can be increased by piling tailings higher with an excavator.</li> <li>- If weather forecasts indicate impending extreme weather events, every effort should be made to empty the TDB in advance to shore up as much storage as possible to avoid a mill shutdown.</li> <li>- However, stockpiling in the TDB must be avoided if at all possible and only used in extreme situations. Stockpiling in the TDB increases the likelihood of freezing the tailings prior to placement – this increases the likelihood of not achieving compaction specifications and generates dust during placement.</li> </ul>
<b>Snow Accumulation</b>	<p>Snow removal from the TSF will occur at three (3) stages:</p> <ul style="list-style-type: none"> <li>- Prior to placement of tailings/waste rock over original ground</li> <li>- Prior to placement of a lift of tailings/waste rock over already placed tailings/waste rock</li> <li>- Impact of snow accumulations on tailings freeze back will be monitored in non-active areas and snow removal may be required.</li> </ul>

## 4.5 Quality Control

A quality control plan and monitoring program will be developed and included as part of the OMS plan for the TSF. This plan will include, amongst other aspects:

- Documentation of actual tailings placement (load counts), snow management procedures and as-built geometries of both the tailings and the closure cover; and
- Verification of design assumptions, including ground temperatures, moisture content, placement temperatures of the filtered tailings, pore water salinity, and target dry density (compaction).

## 5.0 DUST AND EROSION CONTROL

As mentioned in Section 3.2, dust generation is expected to be a challenge in active areas of tailings placement. Specific measures to limit dust and control surface erosion include:

- Placement of progressive closure cover on the slopes and addition of the safety berm to form a barrier around the tailings placement area;
- The closure cover over the top tailings surface of Cell 1 will be placed when Cell 1 reaches capacity;
- Consideration of prevailing north-northeast wind direction by development of the southern portion of Cell 1 first and progression northward;
- During summer months, dust might be controlled by spraying water, although approval from the Geotechnical Engineer is required before attempting this measure;
- During winter months, snow cover should remain on inactive areas. The impact of this snow cover on underlying temperatures will continue to be monitored;
- Each lift of the tailings shall be compacted to form a firm and smooth surface. The top surface of the tailings shall be flat or have a gentle slope, which reduces the risk of surface erosion during rainfall events; and
- All equipment (heavy and vehicle) must avoid trafficking on non-active areas of placed and compacted tailings in order to reduce dust emissions.

The temporary slope on the northwest side of Cell 1, which separates Cell 1 and Cell 2, has a high potential of surface erosion under extreme rainfall events and dust generation under strong winds, even though it has a gentle slope of 4H:1V. Engineering measures, such as placing a thin lift of granular soil, may be required to control the potential surface erosion and dust generation. The final selection of a cost-effective control measure can be made based on field observations and performance monitoring during the early stage of operation.

## **6.0 WATER MANAGEMENT**

---

The water management system of the TSF consists of a berm, three culverts, two channels, and two collection ponds designed to collect any seepage and runoff from the TSF, as well as divert water away from the storage facility itself. Two catchment systems manage runoff from the TSF, with the management strategy for each watershed summarized as follows:

1. CP1 Catchment (East side of watershed limit): Seepage and runoff from the placed filtered tailings within the CP1 catchment area will stream through Culverts 1, 18, and (future) 19 to Channel1 and Culvert 3 for final collection in Water Collection Pond CP1.
2. CP3 Catchment (West side of watershed limit): Seepage and runoff will be collected in Water Collection Pond CP3 either directly or via Channel3. Water collected in CP3 will be pumped to partially-drained natural pond H13 where it will flow through Channel 1 and Culvert 3 into CP1. Berm 2 serves to divert natural surface runoff away from the TSF.

CP3 is designed to store runoff from the first three days of the annual spring freshet, until the CP3 pumping station and piping is ready to operate. The collected water in CP3 will be completely pumped out within seven days (Tetra Tech 2018).

Minimal water will be stored in CP3 after the spring freshet water is pumped out, so that the runoff from an extreme rainfall event can be temporarily stored in CP3. No water will be discharged from CP3

directly to the environment during the operation phase of Meliadine Mine. The design minimum operating water pumping rate for the CP3 pumping system is 9,400 m<sup>3</sup>/day (Tetra Tech 2018).

All water management infrastructure shall remain in place until mine closure activities are completed and monitoring results demonstrate that the contact water quality from the TSF meets the discharge criteria. Further details on water management for the TSF are provided in the Water Management Plan (Agnico Eagle 2020b).

Temporary water management structures, including ditches and deflection berms, may be required during freshet and summer seasons to divert water around the stack. The position of these measures must be made in consultation with the Geotechnical Engineer.

## **7.0 MONITORING AND INSPECTION**

---

The monitoring and inspection program for the TSF consists of design verification testing (on and off site), geochemical testing, as-built surveying, visual inspections, dust collection and snow sampling and thermal monitoring.

A total of eight (8) ground temperature cables (GTCs) are currently planned for installation throughout the TSF area, installed to a minimum depth of 10 m below the original ground to verify the thermal conditions and assumptions. Four (4) of these GTCs have been installed in 2019 and additional vertical and horizontal ground temperature cables will be installed at a later date. Although thermistor readings were anticipated to be analysed once a month during the first year of a cell operation and then on a quarterly basis, monthly readings will continue during 2020.

Other instrumentation or monitoring programs can be added, when required, based on the performance monitoring of the TSF. Further details regarding the monitoring and inspection plan for the TSF can be located in the 2020 MWMP (Agnico Eagle 2020a) and a detailed monitoring and inspection program will be finalized during development of the OMS manual.

Table 11 summarizes the monitoring and inspection program for 2020.

**Table 11: Tailings Storage Facility Monitoring and Inspection Activities**

Monitoring Component		Monitoring Frequency	Reporting
Verification Monitoring	Tailings production rate and solid content	Continuous	Monitoring data will be used by Agnico Eagle internally, and will be reported to the Regulators upon request
	Design verification of placed tailings (moisture content, density, particle size)	Quarterly/Bi-annually	
	Routine visual geotechnical inspections of TSF	Weekly	
	Elevation and geometry survey	Annually	
	Water quality monitoring of CP3	Monthly over the open water season or when water is present	
General Monitoring	Quantities of tailings placed into facilities	Monthly	Monitoring data will be reported to the Regulators in annual water licence report or annual inspection report
	Thermal and freeze-back monitoring	Monthly until 2021 and quarterly thereafter	
	Dust monitoring related to TSF	Daily during operation phase	
	Geochemical monitoring	Bi-monthly	
	Geotechnical inspection by qualified Geotechnical Engineer	Annually or more frequent at the request of an Inspector	

## 8.0 DOCUMENTATION AND REPORTING

Routine reporting of surveillance and monitoring results is essential to provide time to make adjustments to existing systems or to initiate Emergency Response Plans. It is imperative that the observation of any unusual occurrence should be reported immediately to the Geotechnical Engineer/Environment for technical assessment. Unusual occurrences include but are not limited to the following:

- Excess wet/soft conditions over a relatively large area of the TSF;
- Any seismic event;
- Settlement, cracks, or slumping of the placed tailings or waste rock cover;
- Failure of any of the slopes;
- Abnormal seepage from any of the slopes or toes;
- High turbidity of runoff or seepage flow from the TSF; and
- Damage to any component of the TSF.

All reports are to be maintained by the Geotechnical Engineer and filed in a suitable format and location for easy access by authorized mine personnel, and for review by government agencies. Annual performance reviews will be copied to the regulatory agencies.

The requirements of other departments or governmental agencies may dictate certain items that require inspection, monitoring, or reporting. As with the monitoring and inspection program, details regarding documentation and reporting will be finalized during development of the OMS manual.



## **9.0 ADAPTIVE AND CHANGE MANAGEMENT**

---

The Meliadine TSF is classified as a “high risk structure” under the AEM Corporate Governance structure, along with the waste rock storage facilities (WRSFs) and water management infrastructures. As such, any changes to the design or deposition that have the potential to impact the stability or thermal performance of the structure is subject to approval by the Responsible Person and Engineer of Record for the site. A full discussion of the roles of various individuals in the construction, operation and maintenance of the TSF, in addition to the responsibilities and tasks of these individuals, will be located in the OMS manual for the facility.

This deposition plan is based on some assumed and expected design parameters for the tailings and site conditions. These assumptions and parameters will continue to be verified during mine operation in 2020. This deposition plan will continue to be updated as required to reflect the actual parameters and site conditions and operating experience gained.

The preliminary closure cover design adopted for the TSF at this stage shall be further evaluated and updated based on the TSF performance monitoring, water quality monitoring and evaluation, and the final mine closure plan. The final closure cover design shall be developed before the mine closure.

## REFERENCES

---

- Agnico Eagle. 2020a. Meliadine Gold Project: Mine Waste Management Plan. Version 6. 6513-MPS-09. April 2020.
- Agnico Eagle, 2020b. Meliadine Gold Project Water Management Plan. Version 9. 6513-MPS-02. April 2020.
- Agnico Eagle, 2018c. Meliadine Gold Project Tailings Storage Facility (TSF) Design Report and Drawings. Version 1. 6515-583-163-REP-001. November 2018.
- EBA, 2013. Summary of Tailings Laboratory Test Results, Meliadine Project, NU. Technical memo submitted to Agnico Eagle Mines Limited by EBA, A Tetra Tech Company, Agnico Eagle Document Number: 6505REP-102-R80, EBA FILE: E14103047-01.002, August 20, 2013.
- Golder. 2014. SD 6-3 Geochemical Characterization of Waste Rock, Ore, Tailings and Overburden Meliadine Gold Project, Nunavut. Technical Report Submitted as part of the Final Environmental Impact Statement to the Nunavut Impact Review Board. April 2014.
- Tetra Tech EBA, 2014. Summary of Additional Tailings Laboratory Geotechnical Test Results (Agnico Eagle PO: OC-45443-L), Meliadine Project, Nunavut. A Technical Memo submitted to Agnico Eagle Mines Ltd. by Tetra Tech EBA, EBA File: E14103047-01-008, February 26, 2014.
- Tetra Tech EBA, 2014. Tailings, Waste and Water Management for Feasibility Level Study, Meliadine Project, Nunavut. Technical report (6509-REP-05) submitted to Agnico Eagle Mines Limited by Tetra Tech Canada Inc., December 2014.
- Tetra Tech, 2018. Design Report for CP3, CP4, CP Berms, Berm2, Channel3, and Channel4, Meliadine Project, Nunavut. Technical report (6515-E-132-007-132-REP-017) submitted to Agnico Eagle Mines Limited by Tetra Tech Canada Inc., June 2018.
- Soutex, 2016. Process Water Salinity Simulation Review Technical Note. Submitted to Agnico Eagle Mines, October 2016.

## **APPENDIX A – OVERALL DEPOSITION PLAN DRAWINGS**

---

6515-583-163-FIG-001 General Arrangement

6515-583-163-FIG-002 Year 2

6515-583-163-FIG-003 Year 3


6515-583-163-FIG-004 Closure

6515-583-163-FIG-005 Typical Design Section of TSF and Sections B-B and C-C through Cells 1 and 2

6515-583-163-FIG-006 Section A-A TSF during Operation Years -1 to 2

6515-583-163-FIG-007 Section A-A TSF during Operation Years 3 to 5

6515-583-163-FIG-008 Section A-A TSF during Operation Years 6 to 8

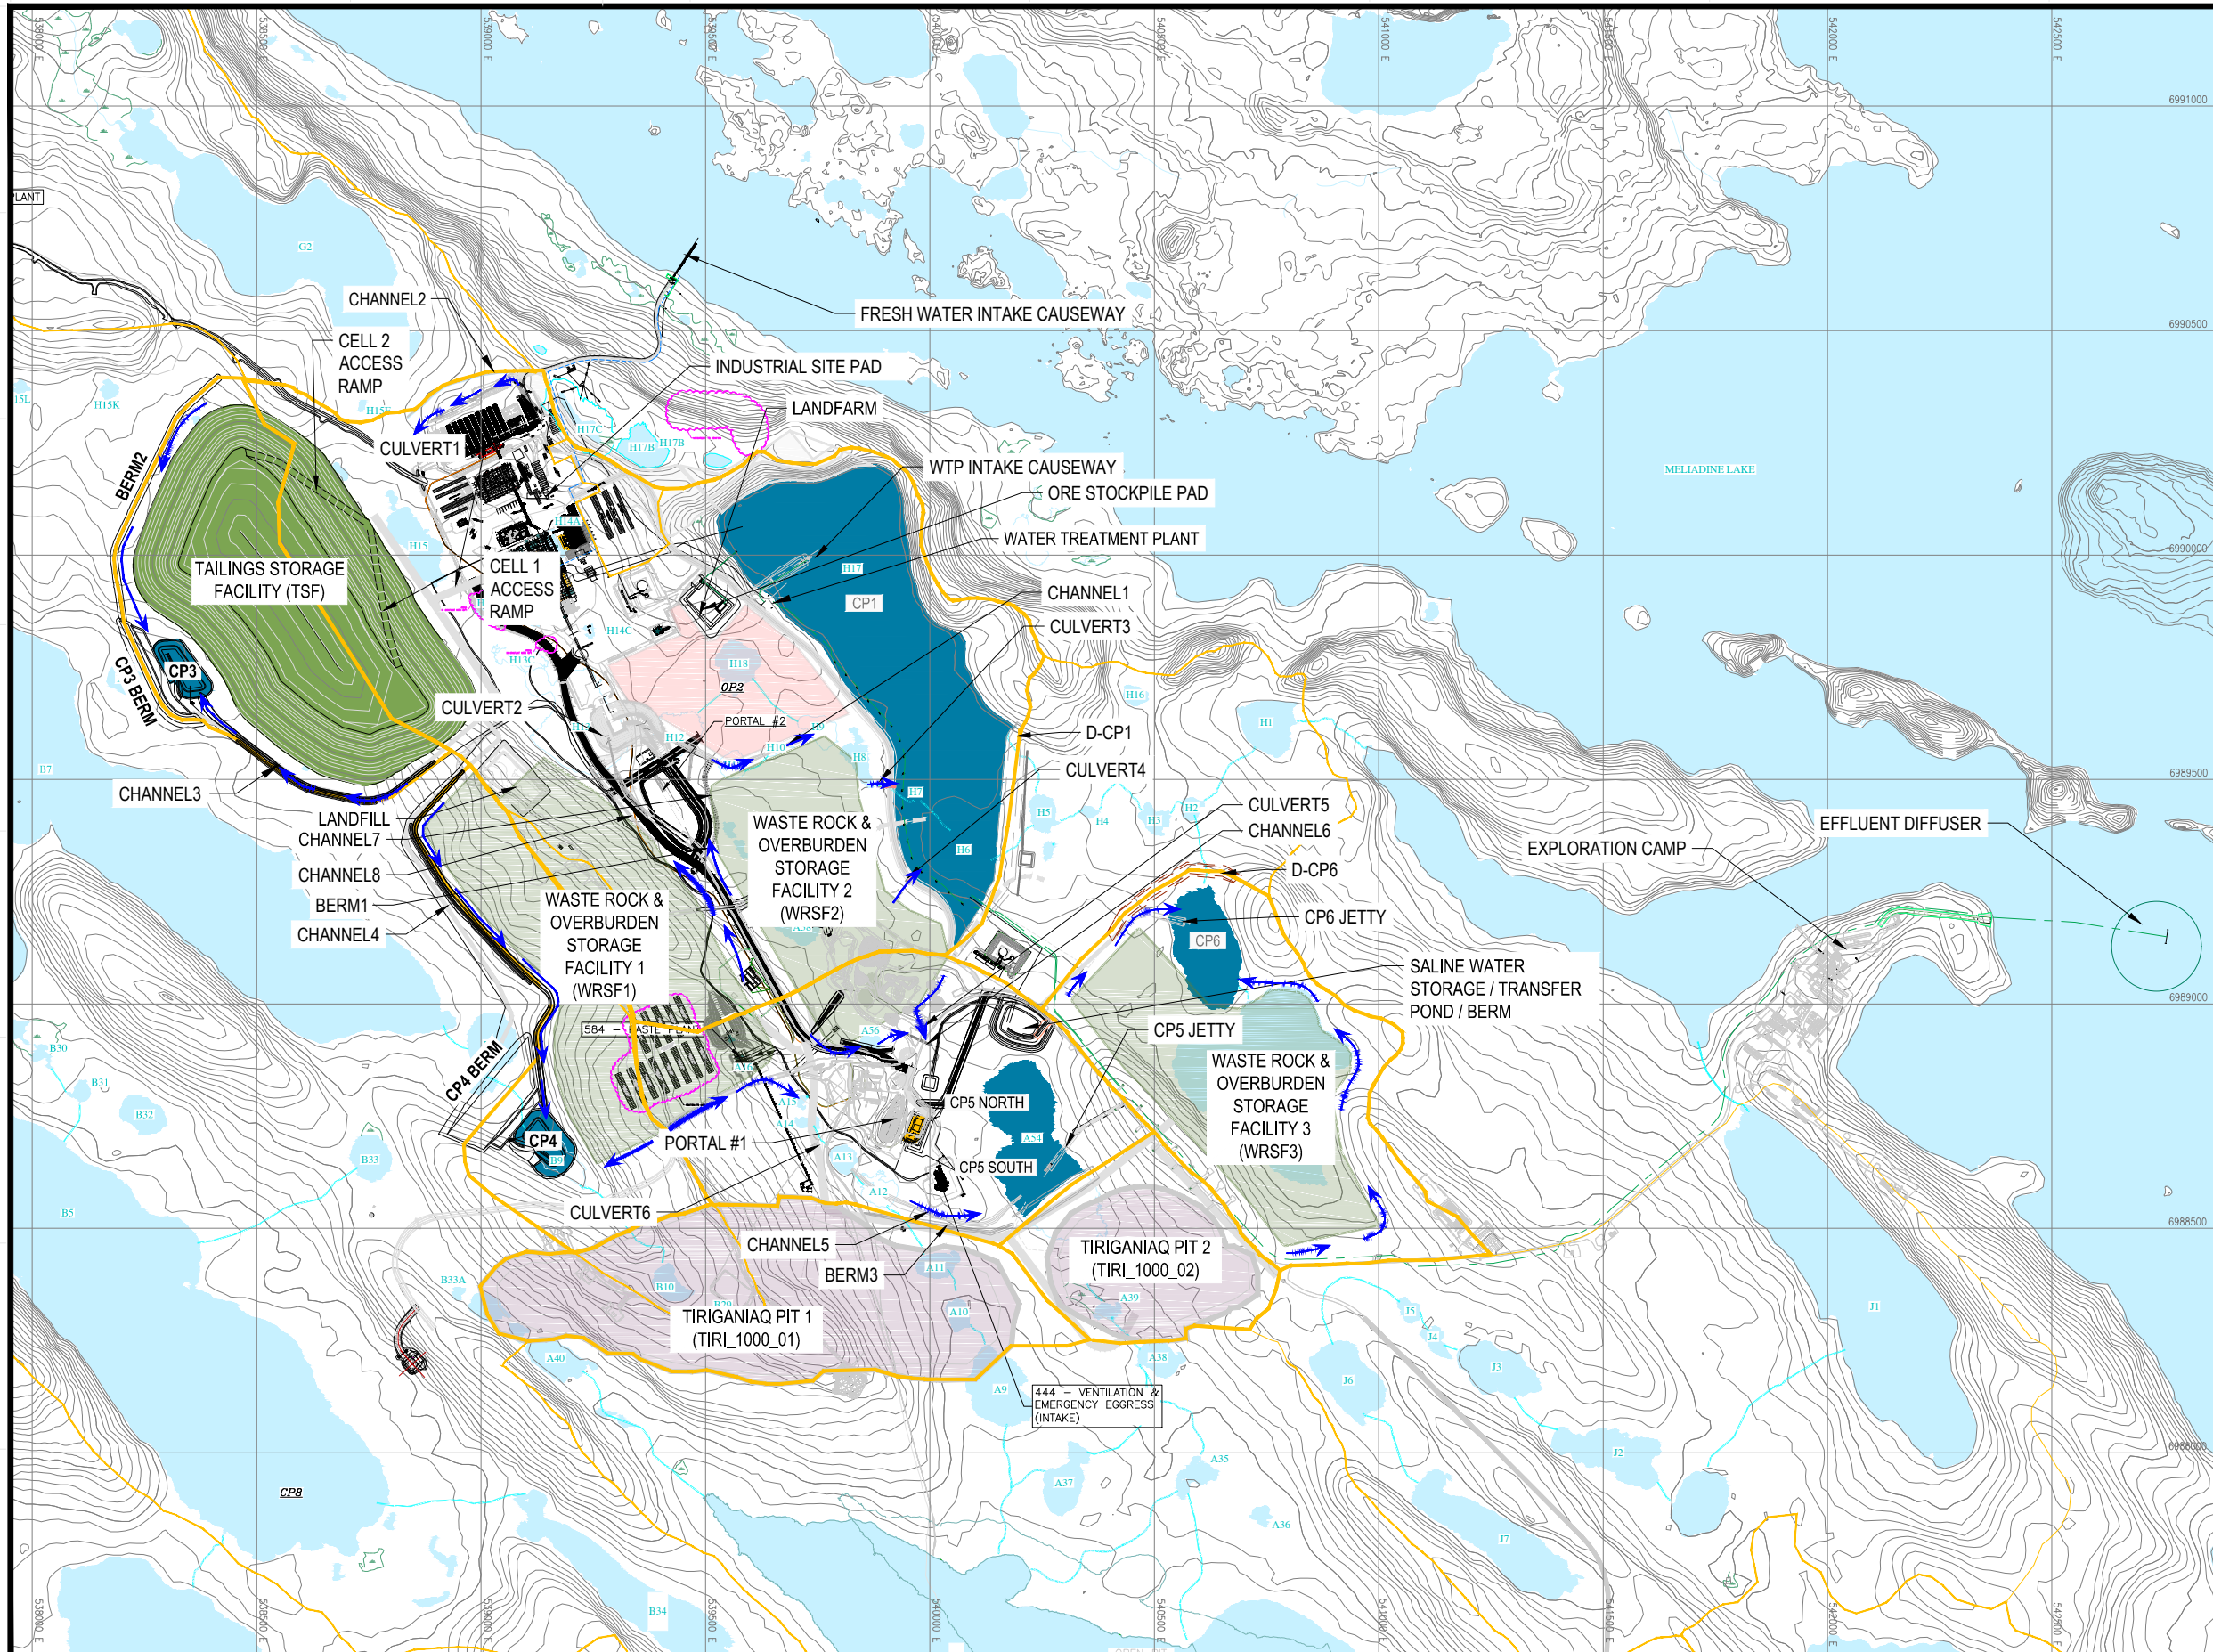

**LEGEND**

- CATCHMENT BOUNDARY
- WATERBODY
- WATER COLLECTION POND
- OPEN PIT
- WASTE ROCK
- ORE
- CONTACT WATER FLOW DIRECTION

**PERMIT TO PRACTICE  
TETRA TECH CANADA INC.**  
Signature: *[Signature]*  
Date: *Nov 14, 2018*  
PERMIT NUMBER: P 018  
NT/NU Association of Professional  
Engineers and Geoscientists



**POUR CONSTRUCTION  
FOR CONSTRUCTION**  
DATE: 11/14/2018

L'INFORMATION CI-DEVANT EST LA PROPRIÉTÉ DE AGNICO EAGLE LTD. ET DOIT ÊTRE RETOURNÉE SUR DEMANDE, SANS AUTORISATION ÉCRITE PRÉALABLE. TOUTE TRANSMISSION DE COPIES À AUTRE ET TOUTE UTILISATION AUTRE QUE CELLE POUR LAQUELLE L'INFORMATION EST PRÉPARÉE SONT INTERDITES. © AGNICO EAGLE LTD.  
THE INFORMATION HERE ON IS THE PROPERTY OF AGNICO EAGLE LTD. AND MUST BE RETURNED UPON REQUEST. REPRODUCING, TRANSMITTING, OR COPYING INFORMATION TO OTHERS AND ANY USE EXCEPT THAT FOR WHICH IT IS LOANED ARE PROHIBITED. © AGNICO EAGLE LTD.

TITRE / TITLE	# DWG

**DESSINS EN RÉFÉRENCE/REFERENCE DRAWINGS**


REV	DESCRIPTION	DATE	PAR BY
0	ISSUED FOR CONSTRUCTION	2018-11-14	
B	ISSUED FOR REVIEW	2018-11-06	
A	ISSUED FOR REVIEW	2018-11-05	

**REVISIONS**

DESIGNÉ PAR DRAWN BY	EL/EP	DATE	2018-11-14
VÉRIFIÉ PAR CHECKED BY	GZ/WTH	DATE	2018-11-14
APPROUVÉ PAR APPROVED BY			
No. PROJET PROJECT NO.			
DATE			

TITRE / TITLE  
**MELIADINE TAILINGS STORAGE FACILITY DESIGN**  
  
GENERAL ARRANGEMENT

ECHELLE/ SCALE	FICHER FILE	.DWG	REVISION	FEUILLE/SHT
No. DESSIN/ DRAWING NO.	6515-583-163-001	0	1 / 8	

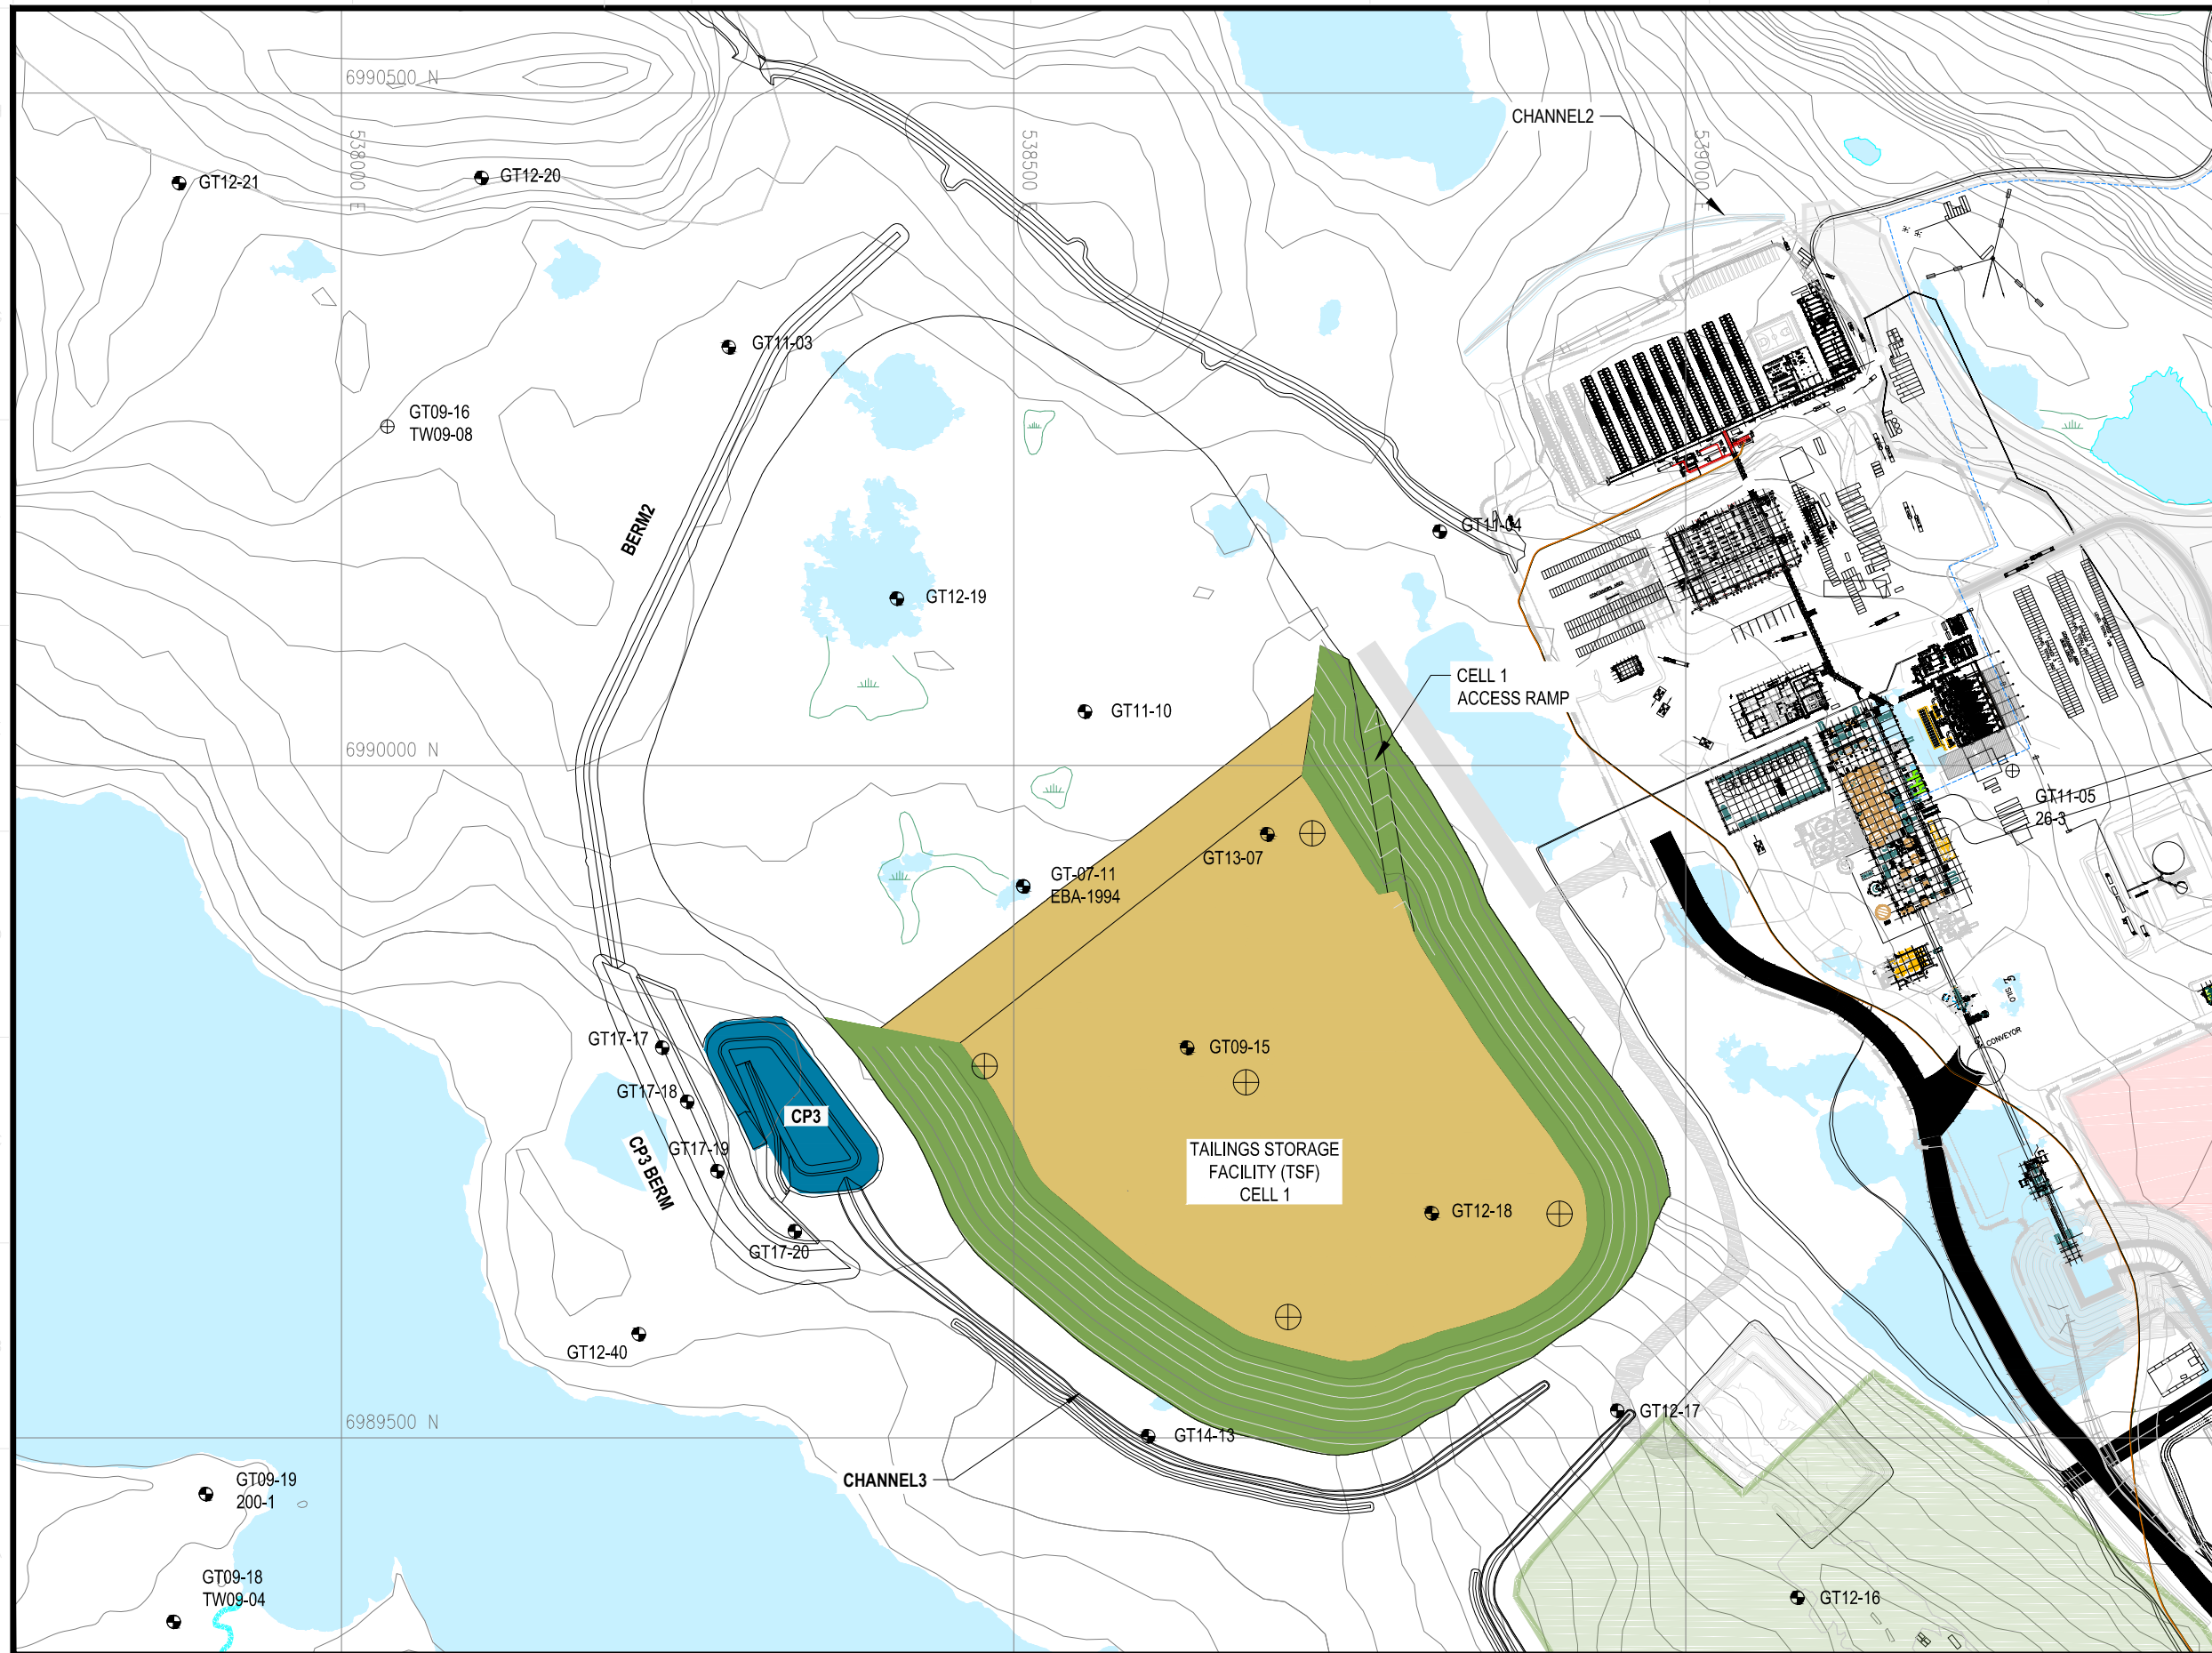

**LEGEND**

- WASTE ROCK
- ORE
- TAILINGS
- WATER COLLECTION POND
- BOREHOLE
- PROPOSED GROUND TEMPERATURE CABLE LOCATION

**PERMIT TO PRACTICE  
TETRA TECH CANADA INC.**

Signature: *[Signature]*  
Date: *Nov 14, 2018*

**PERMIT NUMBER: P 018**  
NT/NU Association of Professional Engineers and Geoscientists



**AGNICO EAGLE**

**TETRA TECH**

**POUR CONSTRUCTION  
FOR CONSTRUCTION**

DATE: 11/14/2018

L'INFORMATION CI-DEVANT EST LA PROPRIÉTÉ DE AGNICO EAGLE LTD. ET DOIT ÊTRE RETENUE SANS AUTORISATION ÉCRITE PRÉALABLE. TOUTE TRANSMISSION DE COPIES À AUTRE ET TOUTE UTILISATION AUTRE QUE CELLE POUR LAQUELLE L'INFORMATION EST PRÉPARÉE SONT INTERDITES. © AGNICO EAGLE LTD.

THE INFORMATION HERE ON IS THE PROPERTY OF AGNICO EAGLE LTD. AND MUST BE RETURNED UPON REQUEST. REPRODUCING, TRANSMITTING, OR OTHERWISE DISSEMINATING THIS INFORMATION TO OTHERS AND ANY USE EXCEPT THAT FOR WHICH IT IS LOANED ARE PROHIBITED. © AGNICO EAGLE LTD.

—	—
—	—
—	—
—	—
—	—
TITRE / TITLE	# DWG


**DESSINS EN RÉFÉRENCE/REFERENCE DRAWINGS**

REV	DESCRIPTION	DATE	PAR
0	ISSUED FOR CONSTRUCTION	2018-11-14	
B	ISSUED FOR REVIEW	2018-11-06	
A	ISSUED FOR REVIEW	2018-11-05	

**REVISIONS**

DESSINÉ PAR DRAWN BY	EL/EP	DATE	2018-11-14
VÉRIFIÉ PAR CHECKED BY	GZ/WTH		2018-11-14
APPROUVÉ PAR APPROVED BY			
No. PROJET PROJECT NO.			
DATE			
TITRE / TITLE	MELIADINE TAILINGS STORAGE FACILITY DESIGN		
	YEAR 2		

SCHELLE/ SCALE	FICHER FILE	REVISION	FEUILLE/SHT
No. DESSIN/ DRAWING NO.	.DWG	0	2 / 8
6515-583-163-002			

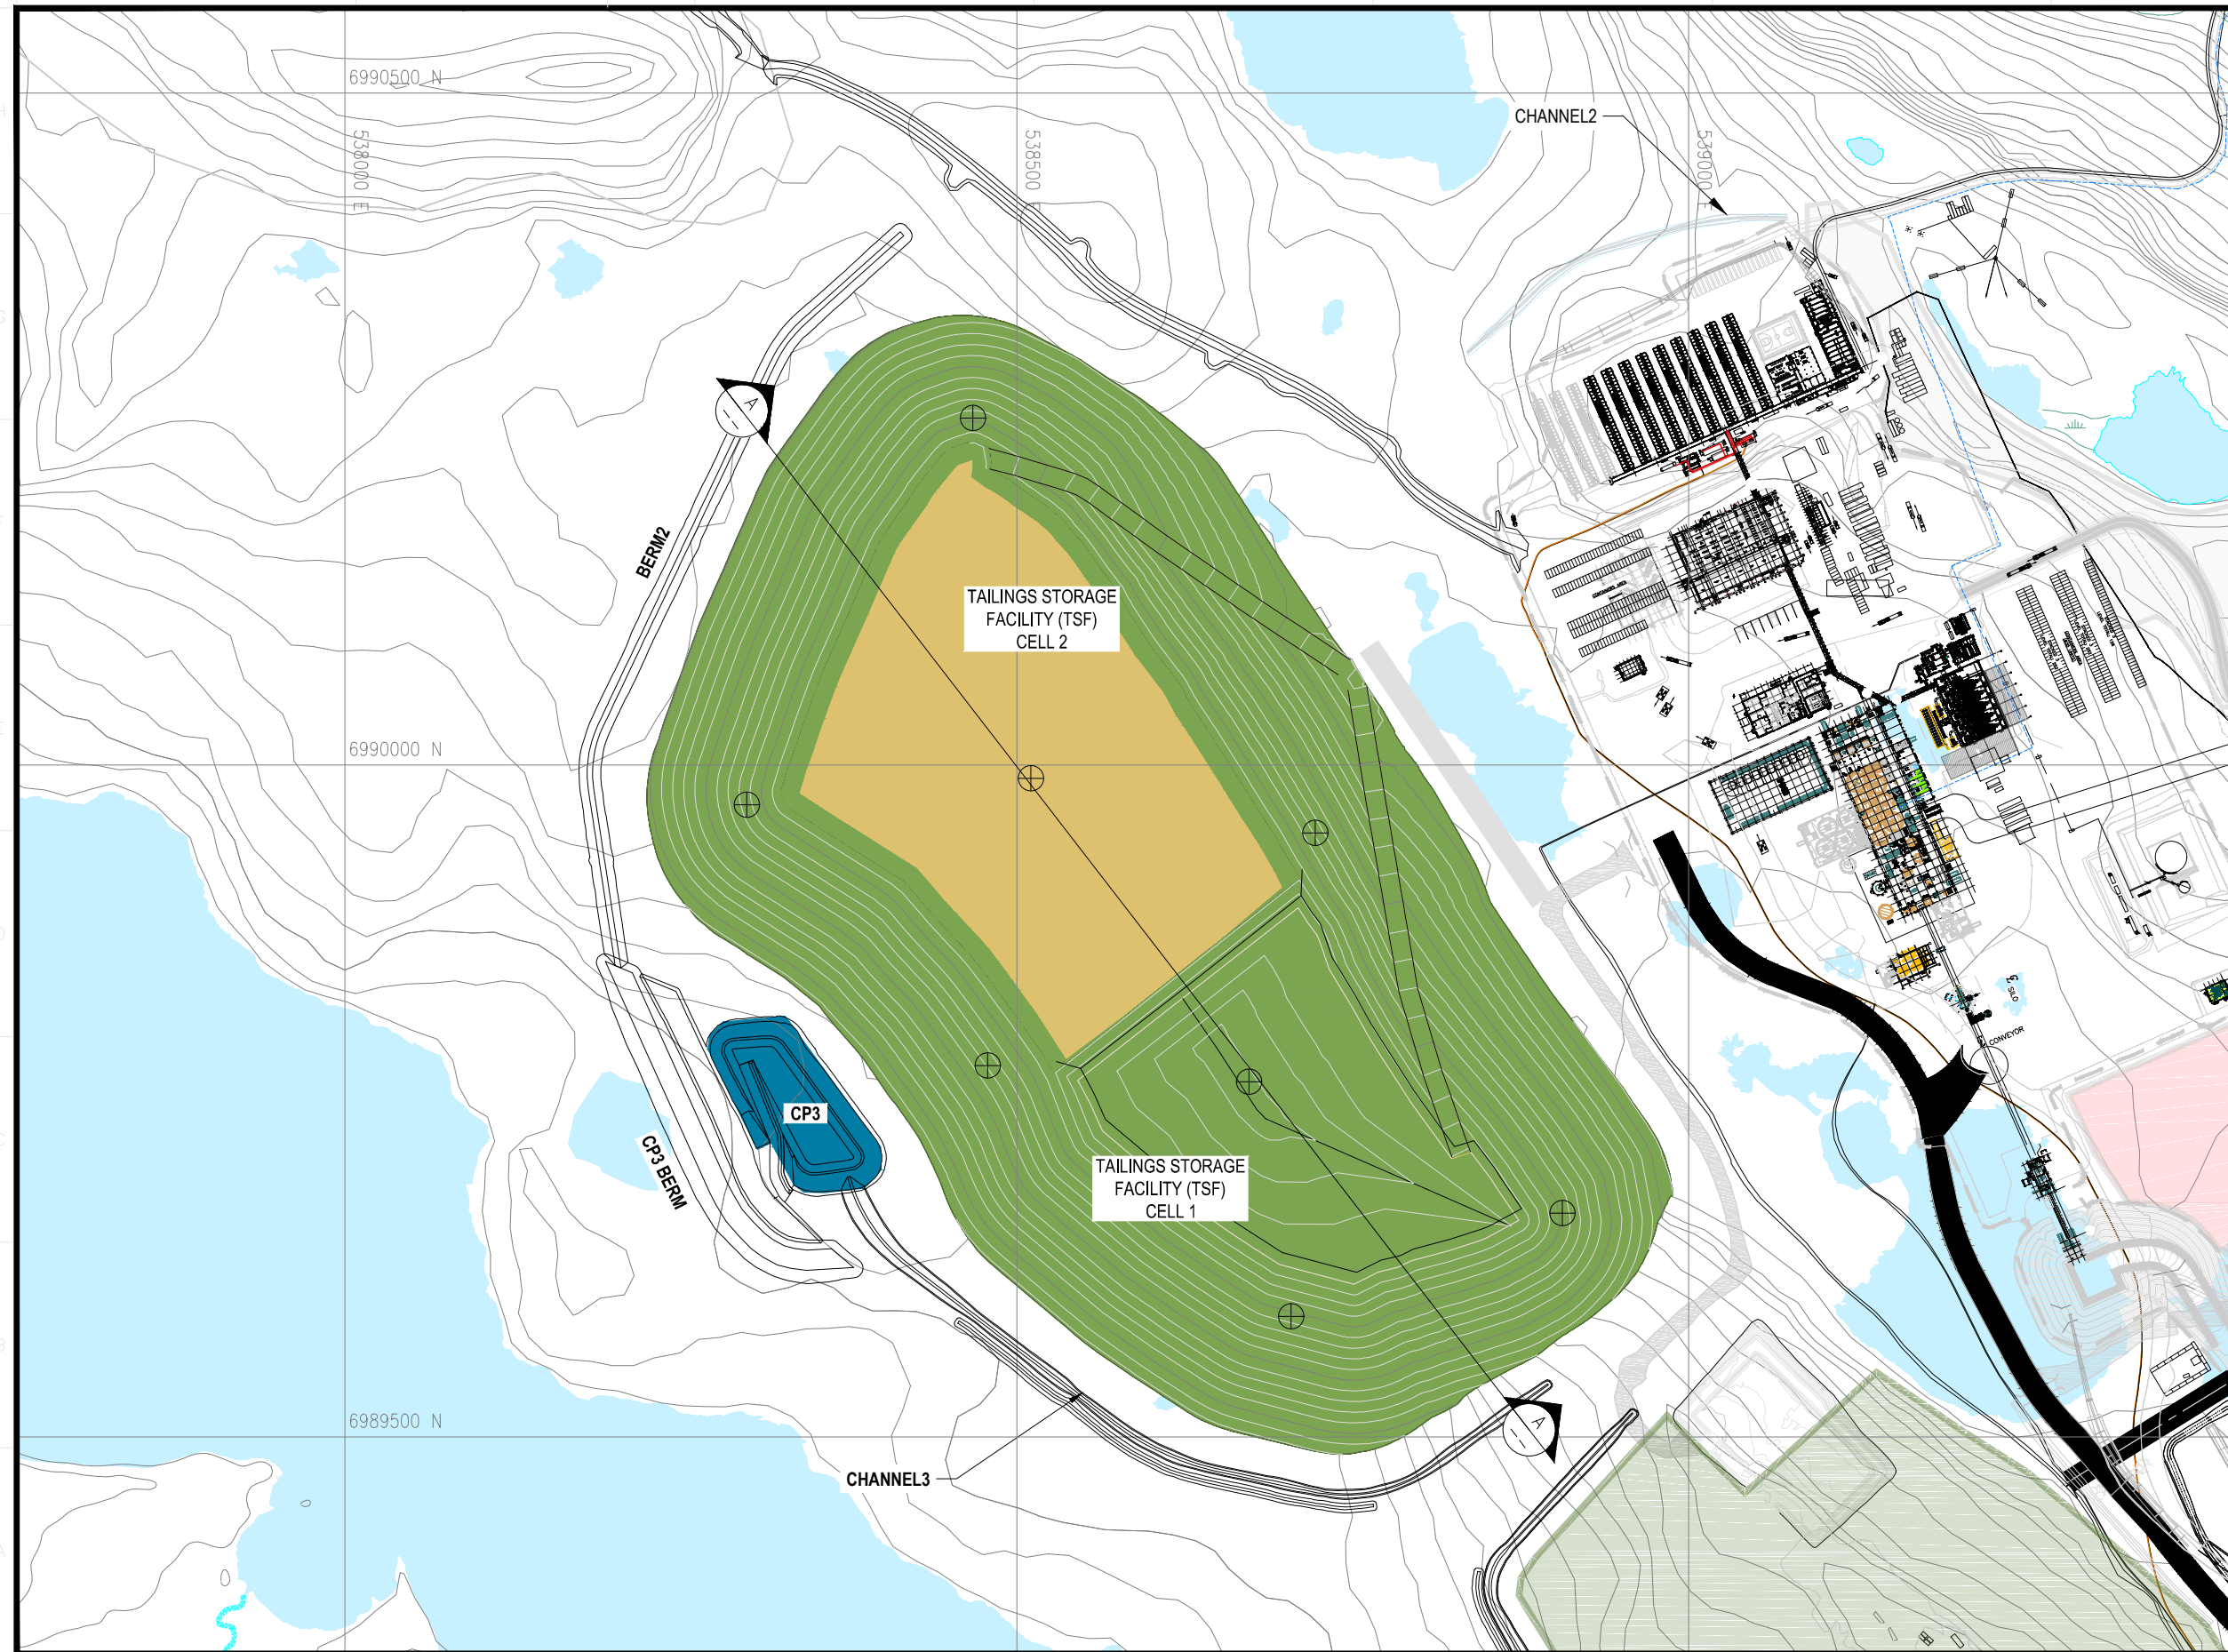

**PERMIT TO PRACTICE  
TETRA TECH CANADA INC.**  
 Signature: *[Signature]*  
 Date: Nov 14, 2018  
**PERMIT NUMBER: P 018**  
 NT/NU Association of Professional  
 Engineers and Geoscientists



**POUR CONSTRUCTION  
FOR CONSTRUCTION**  
 DATE: 11/14/2018

L'INFORMATION CI-DESSUS EST LA PROPRIÉTÉ DE AGNICO EAGLE LTD. ET DOIT ÊTRE RETOURNÉE SUR DEMANDE. SANS AUTORISATION ÉCRITE PRÉALABLE, TOUTE TRANSMISSION DE COPIES À AUTRE ET TOUTE UTILISATION AUTRE QUE CELLE POUR LAQUELLE L'INFORMATION EST PRÉTEE SONT INTERDITES.  
 © AGNICO EAGLE LTD.  
 THE INFORMATION HERE ON IS THE PROPERTY OF AGNICO EAGLE LTD. AND MUST BE RETURNED UPON REQUEST.  
 REPRODUCTION, REUSE, TRANSMISSION, ANY OTHER FORMS OF COMMUNICATION TO OTHERS AND ANY USE EXCEPT THAT FOR WHICH IT IS LOANED ARE PROHIBITED.  
 © AGNICO EAGLE LTD.

TITRE / TITLE	# DWG	


**DESSINS EN RÉFÉRENCE/REFERENCE DRAWINGS**

REV	DESCRIPTION	DATE	PAR BY
0	ISSUED FOR CONSTRUCTION	2018-11-14	
B	ISSUED FOR REVIEW	2018-11-06	
A	ISSUED FOR REVIEW	2018-11-05	

**REVISIONS**

DESSINÉ PAR DRAWN BY	EL/EP	DATE	2018-11-14
VÉRIFIÉ PAR CHECKED BY	GZ/WTH		2018-11-14
APPROUVÉ PAR APPROVED BY			
No. PROJET PROJECT NO.			
DATE			
TITRE / TITLE	MELIADINE TAILINGS STORAGE FACILITY DESIGN		
	YEAR 7		

SCHELLE/ SCALE	FICHER FILE	.DWG	
No. DESSIN/ DRAWING NO.	6515-583-163-003	REVISION	0
		FEUILLE/SHT	3 / 8

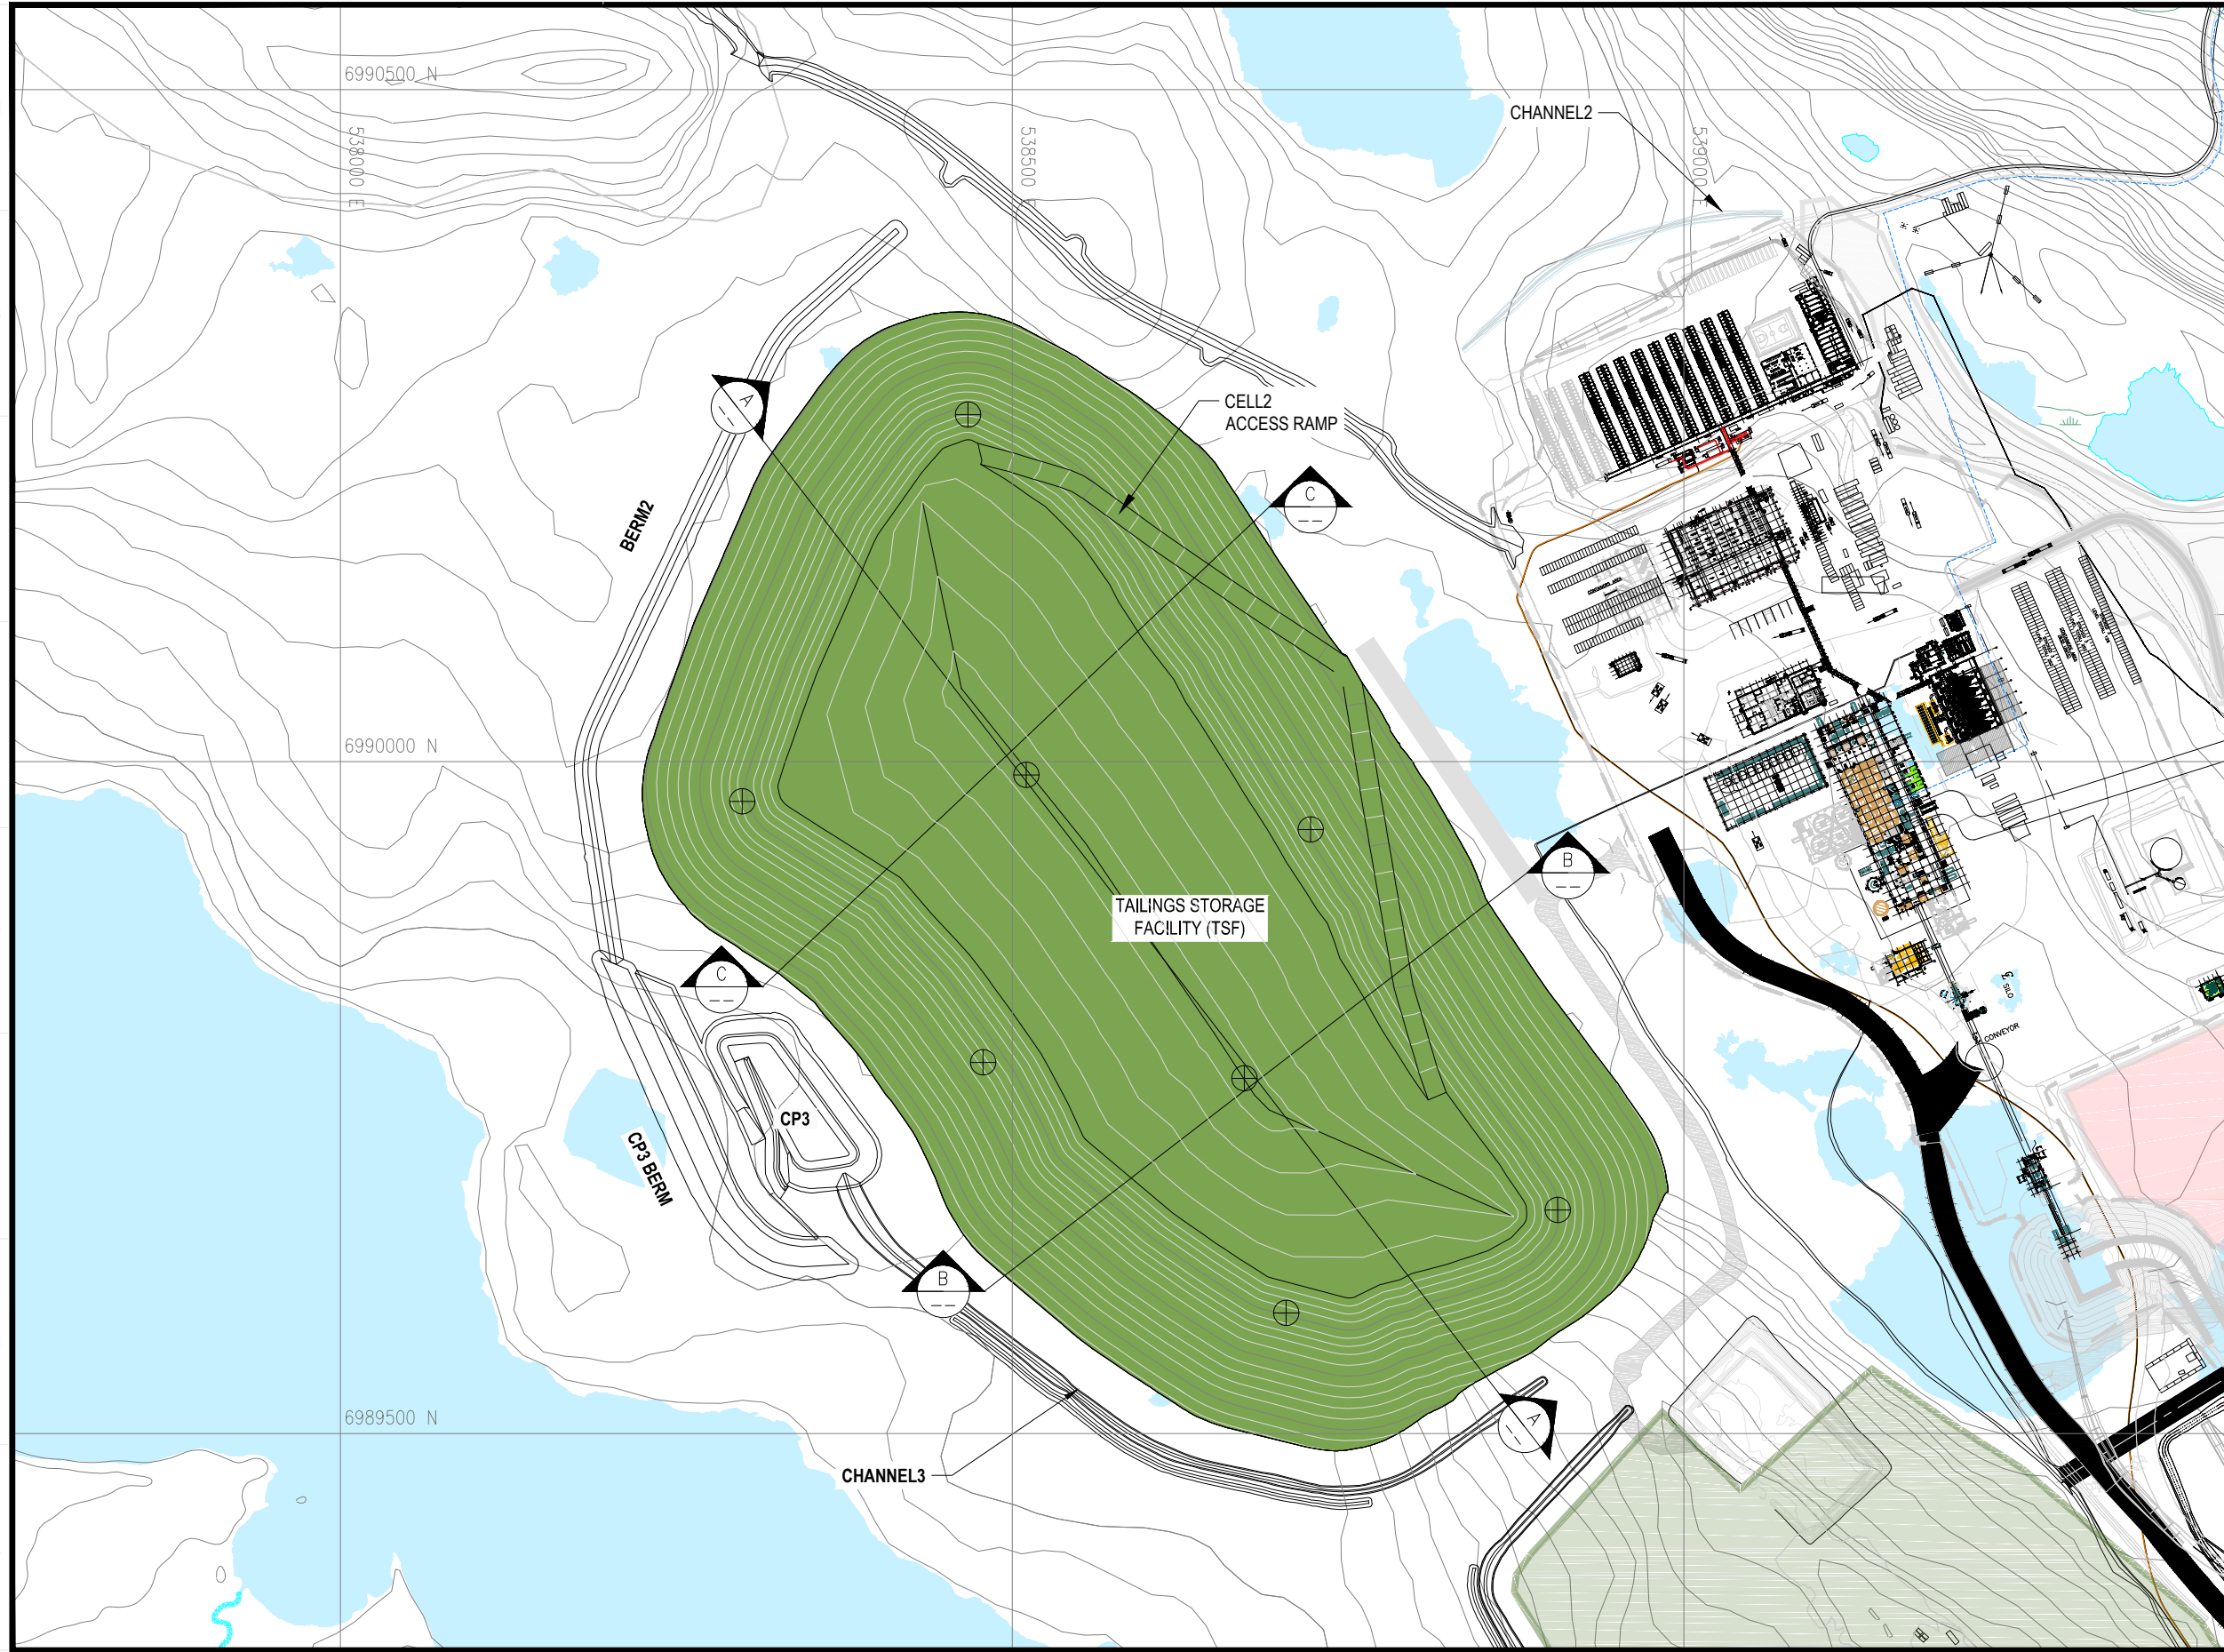

**LEGEND**

- WASTE ROCK
- ORE
- TAILINGS
- PROPOSED GROUND TEMPERATURE CABLE LOCATION

**PERMIT TO PRACTICE  
TETRA TECH CANADA INC.**

Signature: *[Signature]*  
Date: Nov 14, 2018  
PERMIT NUMBER: P 018  
NT/NU Association of Professional  
Engineers and Geoscientists



**AGNICO EAGLE**

**TETRA TECH**



L'INFORMATION CI-CONTENUE EST LA PROPRIÉTÉ DE AGNICO EAGLE LÉVÉE ET DOIT ÊTRE RETOURNÉE SUR DEMANDE, SANS AUTORIZATION ÉCRITE PRÉALABLE. TOUTE TRANSMISSION DE COPIES À AUTRE ET TOUTE UTILISATION AUTRE QUE CELLE POUR LAQUELLE L'INFORMATION EST PRÉVUE SONT INTERDITES. © AGNICO EAGLE LTD.

THE INFORMATION HERE ON IS THE PROPERTY OF AGNICO EAGLE LTD. AND MUST BE RETURNED UPON REQUEST. WITHOUT WRITTEN PERMISSION, ANY COPYING TRANSMITTING TO OTHERS AND ANY USE EXCEPT THAT FOR WHICH IT IS LOANED ARE PROHIBITED. © AGNICO EAGLE LTD.

TITRE / TITLE	# DWG

**DESSINS EN RÉFÉRENCE/REFERENCE DRAWINGS**

REV	DESCRIPTION	DATE	PAR BY
0	ISSUED FOR CONSTRUCTION	2018-11-14	
B	ISSUED FOR REVIEW	2018-11-06	
A	ISSUED FOR REVIEW	2018-11-05	

**REVISIONS**

DESSINÉ PAR DRAWN BY	EL/EP	DATE	2018-11-14
VERIFIÉ PAR CHECKED BY	GZ/WTH	DATE	2018-11-14
APPROUVÉ PAR APPROVED BY			


No. PROJET  
PROJECT NO.

DATE

TITRE / TITLE  
**MELIADINE TAILINGS STORAGE FACILITY DESIGN**


CLOSURE

ECHELLE/ SCALE	FICHER FILE	.DWG	REVISION	FEUILLE/SHT
No. DESSIN/ DRAWING NO.	6515-583-163-004	0	4 / 8	

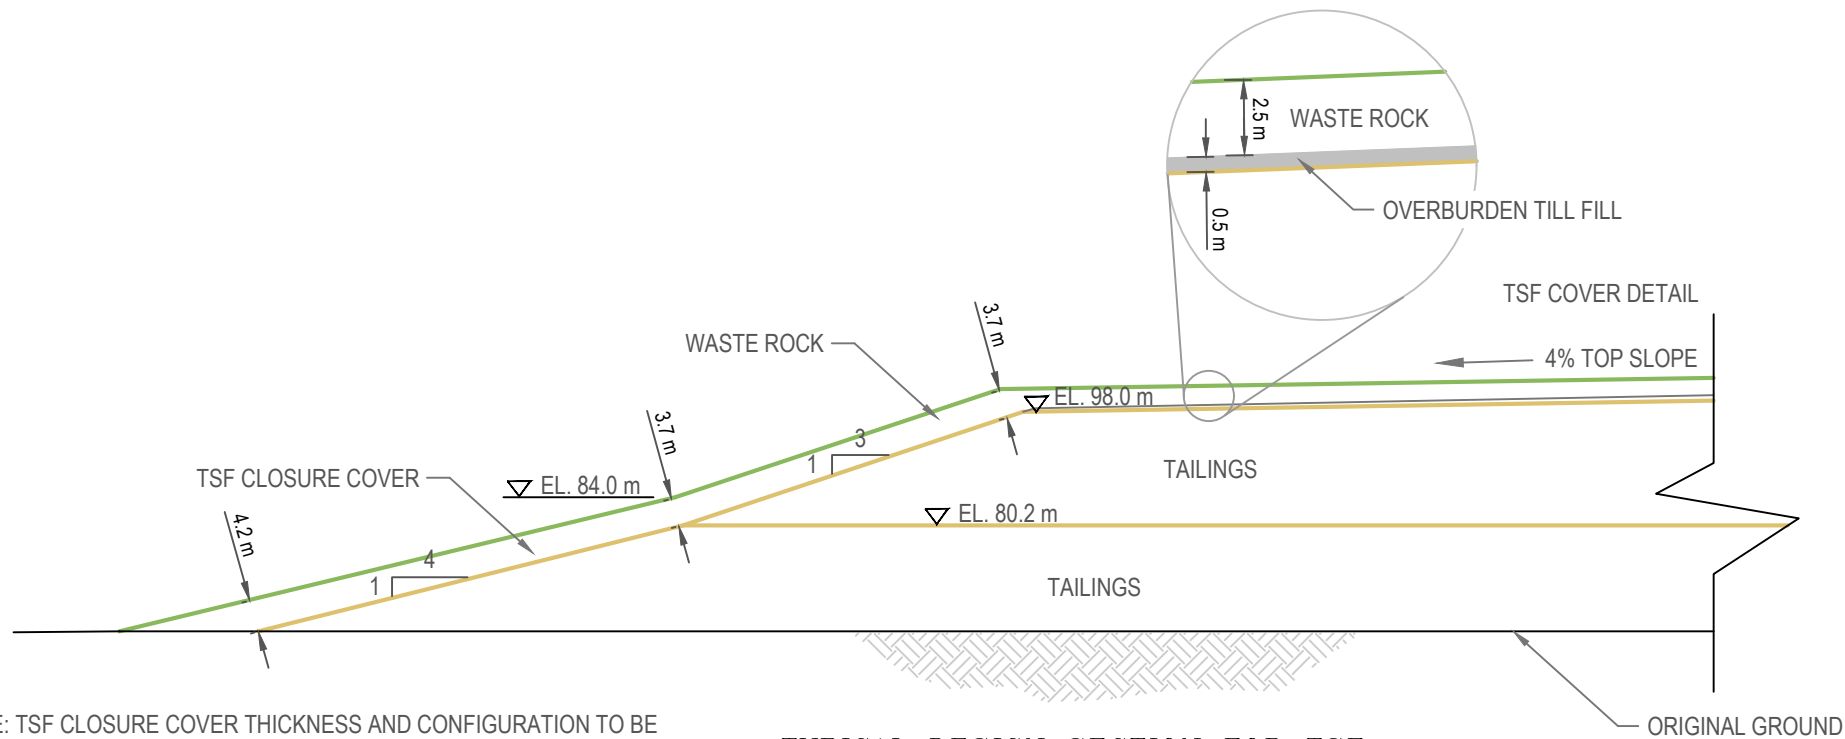


NOTE: TSF CLOSURE COVER THICKNESS AND CONFIGURATION TO BE FINALIZED DURING THE DEVELOPMENT OF THE FINAL CLOSURE COVER DESIGN PENDING PERFORMANCE MONITORING OF DRY STACKED TAILINGS FACILITY DURING OPERATION.

TYPICAL DESIGN SECTION FOR TSF

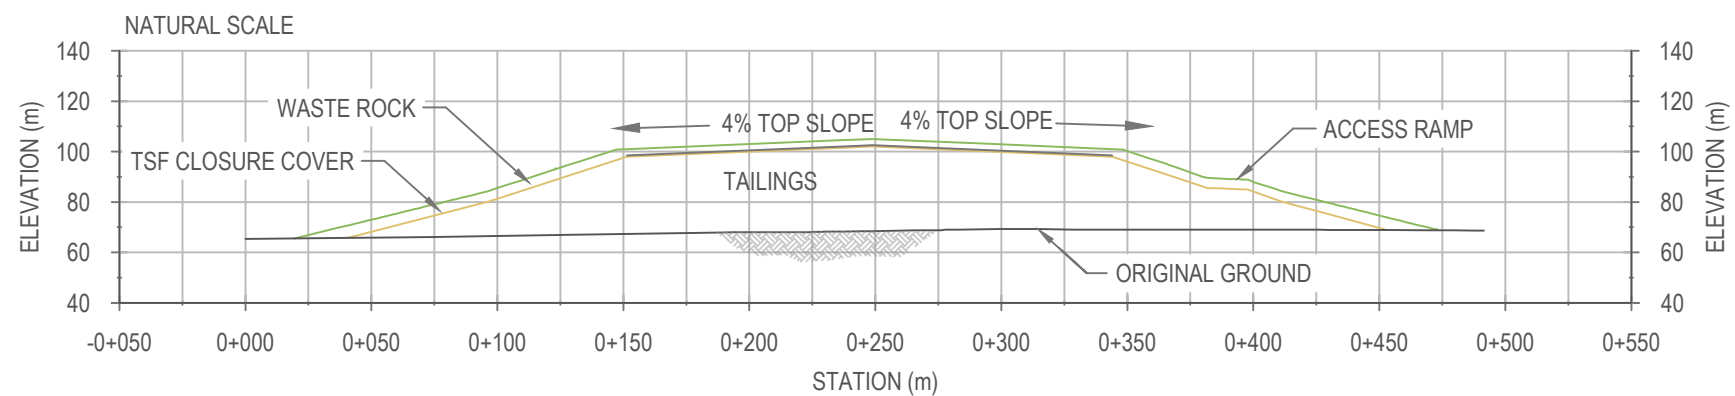

SECTION B-B THROUGH CELL 1

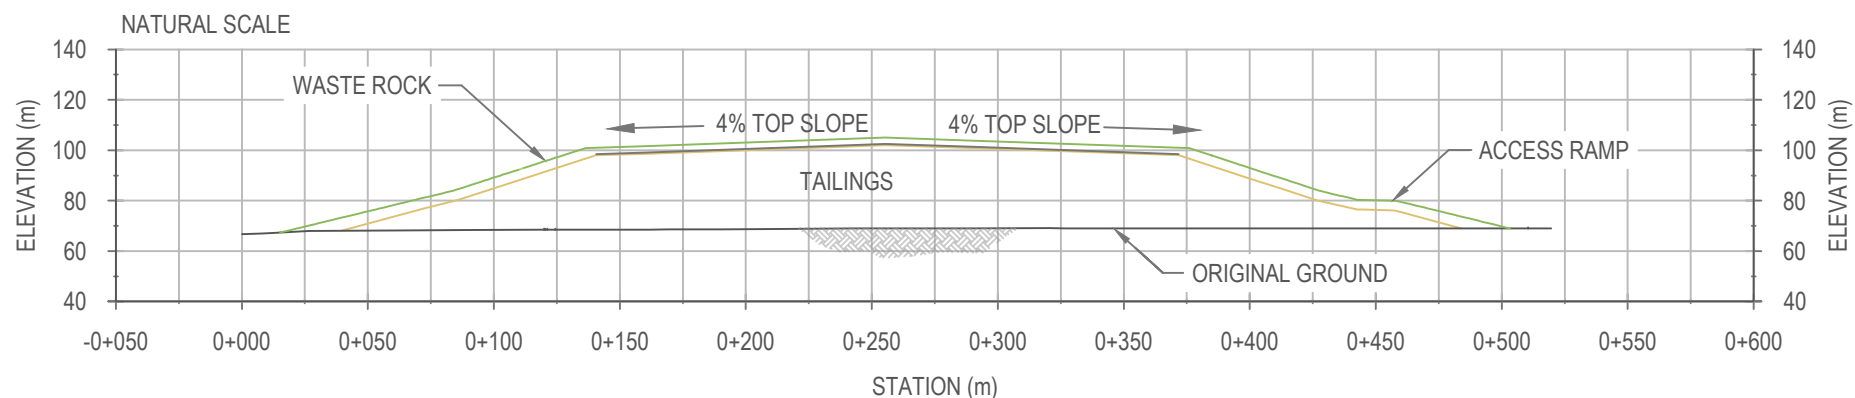

SECTION C-C THROUGH CELL 2

NOTES:

PERMIT TO PRACTICE  
TETRA TECH CANADA INC.  
Signature: [Signature]  
Date: Nov 14, 2018  
PERMIT NUMBER: P 018  
NT/WU Association of Professional  
Engineers and Geoscientists



POUR CONSTRUCTION  
FOR CONSTRUCTION  
DATE: 11/14/2018

L'INFORMATION CI-CONTENUE EST LA PROPRIÉTÉ DE AGNICO EAGLE LTD. ET DOIT ÊTRE RETOURNÉE SUR DEMANDE, SANS AUTORISATION ÉCRITE PRÉALABLE.  
TOUTE TRANSMISSION DE COPIES À AUTRIER ET TOUTE UTILISATION AUTRE QUE CELLE POUR LAQUELLE L'INFORMATION EST PRÉPARÉE SONT INTERDITES.  
© AGNICO EAGLE LTD.

THE INFORMATION HERE ON IS THE PROPERTY OF AGNICO EAGLE LTD. AND MUST BE RETURNED UPON REQUEST.  
WITHOUT WRITTEN PERMISSION, ANY COPYING TRANSMITTAL TO OTHERS AND ANY USE EXCEPT THAT FOR WHICH IT IS LOANED ARE PROHIBITED.  
© AGNICO EAGLE LTD.

—	—
—	—
—	—
—	—
—	—
—	—
TITRE / TITLE	# DWG

DESSINS EN RÉFÉRENCE/REFERENCE DRAWINGS

REV	DESCRIPTION	DATE	PAR BY
0	ISSUED FOR CONSTRUCTION	2018-11-14	
B	ISSUED FOR REVIEW	2018-11-06	
A	ISSUED FOR REVIEW	2018-11-05	

REVISIONS

DESSINÉ PAR DRAWN BY	EP	DATE	2018-11-14
VERIFIÉ PAR CHECKED BY	GZ/WTH		2018-11-14
APPROUVÉ PAR APPROVED BY			

No. PROJET  
PROJECT NO.


DATE

TITRE / TITLE  
MELIADINE TAILINGS STORAGE FACILITY DESIGN


TYPICAL DESIGN SECTION OF TSF AND  
SECTIONS B-B AND C-C THROUGH CELLS 1 AND 2

ÉCHELLE/ SCALE	FICHIER FILE	.DWG
No. DESSIN/ DRAWING NO.	REVISION	FEUILLE/SHT
6515-583-163-005	0	5 / 9




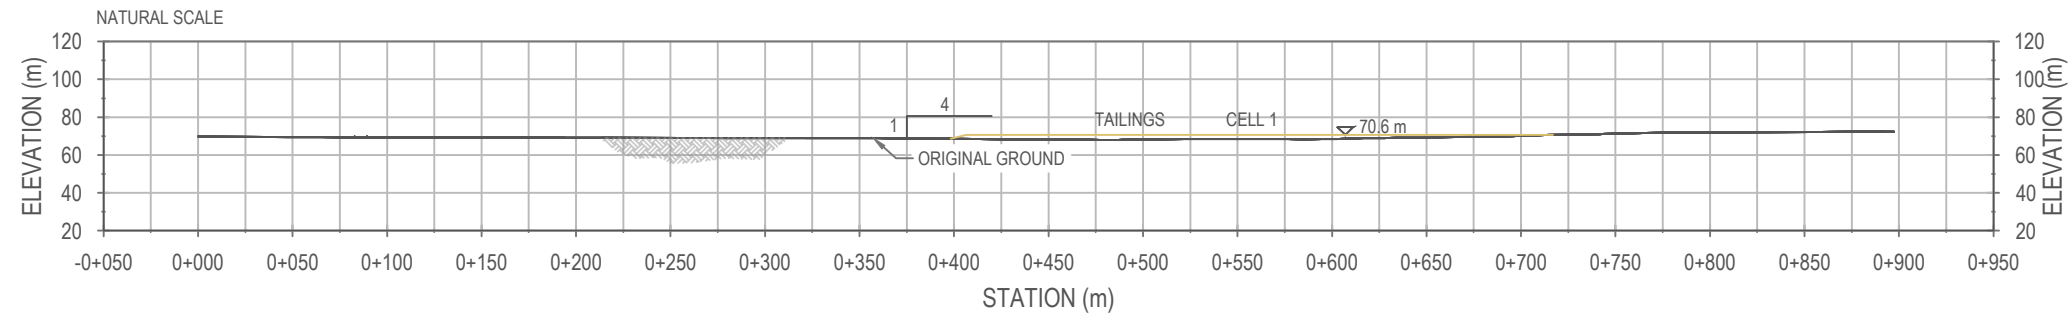

**SECTION A-A TSF DURING OPERATION (YEAR -1 SHOWN)**

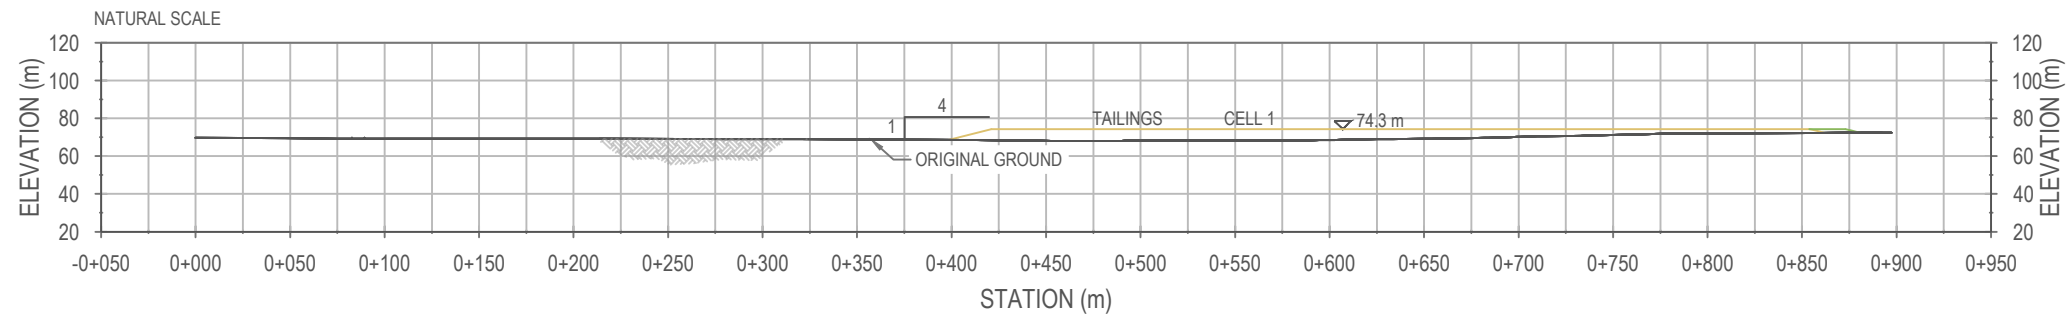

**SECTION A-A TSF DURING OPERATION (YEAR 1 SHOWN)**

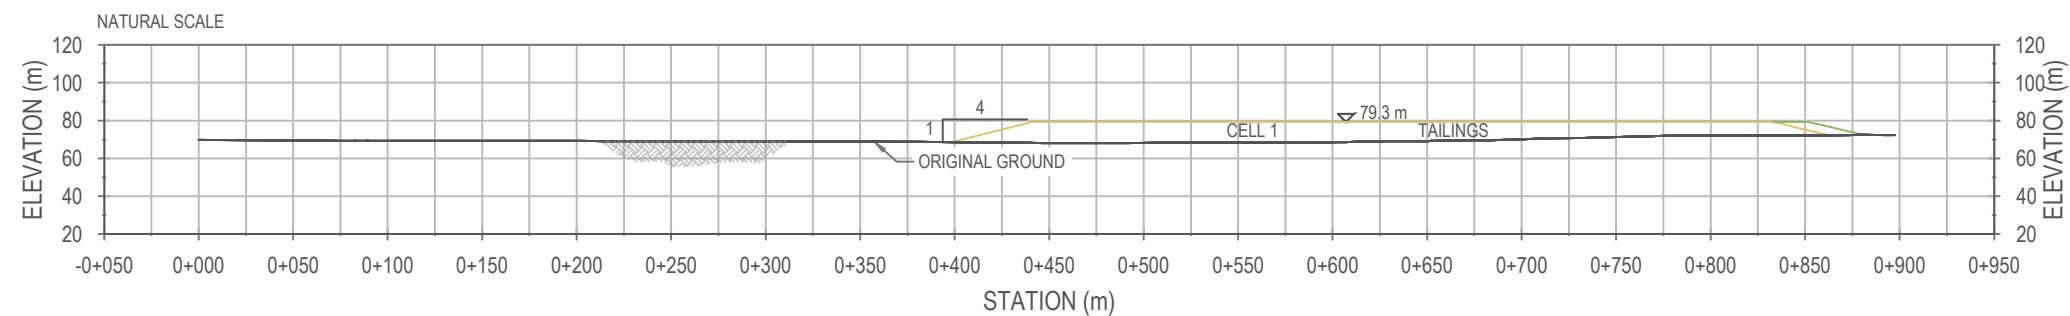

**SECTION A-A TSF DURING OPERATION (YEAR 2 SHOWN)**

NOTE: TSF CLOSURE COVER THICKNESS AND CONFIGURATION TO BE FINALIZED DURING THE DEVELOPMENT OF THE FINAL CLOSURE COVER DESIGN PENDING PERFORMANCE MONITORING OF DRY STACKED TAILINGS FACILITY DURING OPERATION.

**NOTES:**

PERMIT TO PRACTICE  
TETRA TECH CANADA INC.  
Signature: *[Signature]*  
Date: *Nov. 14, 2018*  
PERMIT NUMBER: P 018  
NT/NU Association of Professional  
Engineers and Geoscientists



POUR CONSTRUCTION  
FOR CONSTRUCTION  
DATE: 11/14/2018

L'INFORMATION CI-CONTRE EST LA PROPRIÉTÉ DE AGNICO EAGLE LTD. ET DOIT ÊTRE RETOURNÉE SUR DEMANDE, SANS AUTORISATION ÉCRITE PRÉALABLE. TOUTE TRANSMISSION DE COPIES À AUTRIER ET TOUTE UTILISATION AUTRE QUE CELLE POUR LAQUELLE L'INFORMATION EST PRÉTÉE SONT INTERDITES.  
© AGNICO EAGLE LTD.  
THE INFORMATION HERE ON IS THE PROPERTY OF AGNICO EAGLE LTD. AND MUST BE RETURNED UPON REQUEST. REPRODUCING, COPYING, TRANSMITTING TO OTHERS AND ANY USE EXCEPT THAT FOR WHICH IT IS LOANED ARE PROHIBITED.  
© AGNICO EAGLE LTD.

—	—
—	—
—	—
—	—
—	—
TITRE / TITLE	# DWG

**DESSINS EN RÉFÉRENCE/REFERENCE DRAWINGS**

REV	DESCRIPTION	DATE	PAR BY
0	ISSUED FOR CONSTRUCTION	2018-11-14	
B	ISSUED FOR REVIEW	2018-11-06	
A	ISSUED FOR REVIEW	2018-11-05	

**REVISIONS**

DESSINÉ PAR DRAWN BY	EP	DATE	2018-11-14
VÉRIFIÉ PAR CHECKED BY	GZ/WTH		2018-11-14
APPROUVÉ PAR APPROVED BY			

No. PROJET  
PROJECT NO.

DATE

TITRE / TITLE  
MELIADINE TAILINGS STORAGE FACILITY DESIGN

SECTION A-A TSF DURING OPERATION  
YEARS -1 to 2


ÉCHELLE/  
SCALE

FICHER  
FILE .DWG


No. DESSIN/  
DRAWING NO. 615-583-163-006

REVISION 0


FEUILLE/SHT 6 / 8

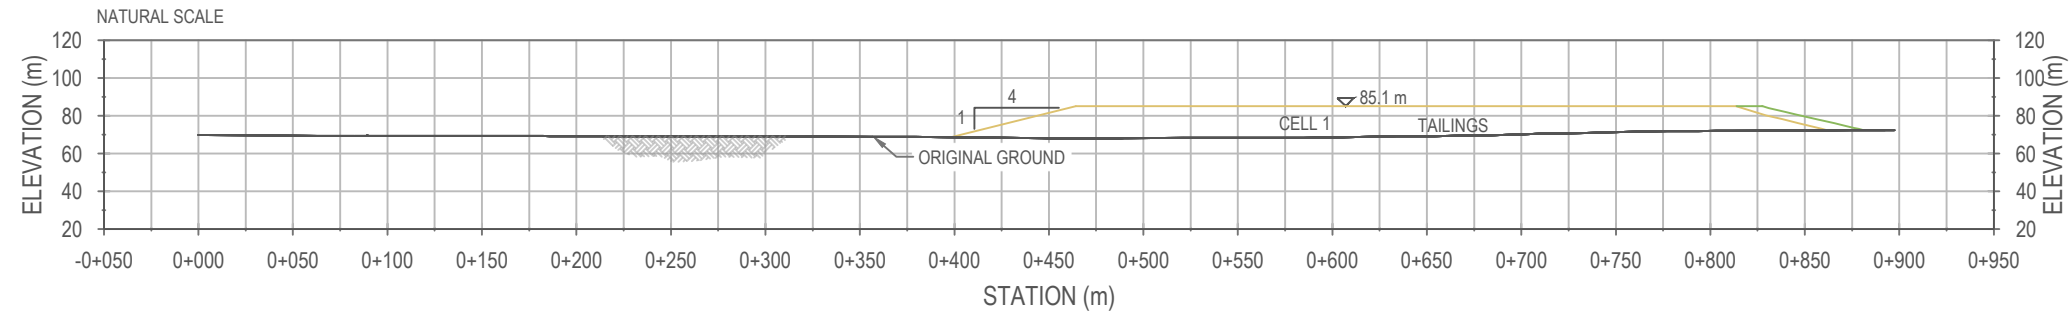

SECTION A-A TSF DURING OPERATION (YEAR 3 SHOWN)

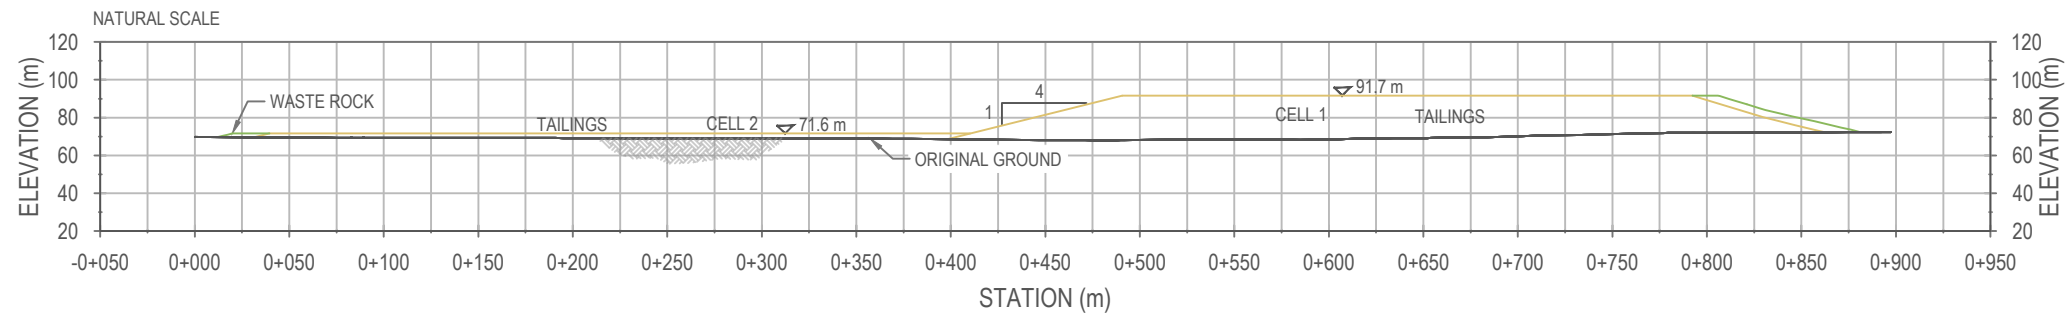

SECTION A-A TSF DURING OPERATION (YEAR 4 SHOWN)

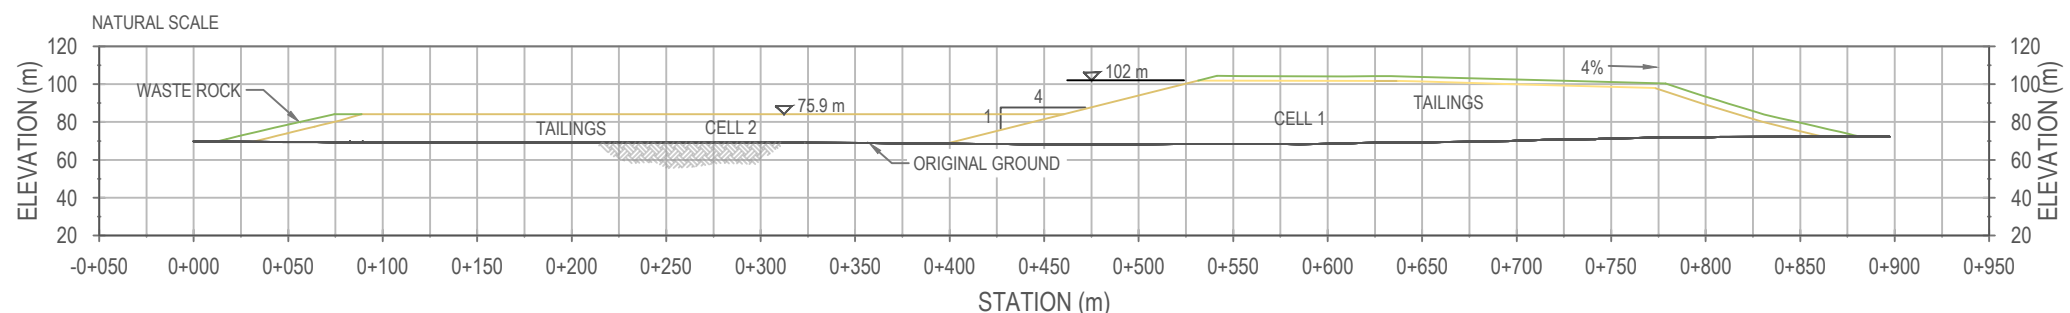

NOTE: TSF CLOSURE COVER THICKNESS AND CONFIGURATION TO BE FINALIZED DURING THE DEVELOPMENT OF THE FINAL CLOSURE COVER DESIGN PENDING PERFORMANCE MONITORING OF DRY STACKED TAILINGS FACILITY DURING OPERATION.

SECTION A-A TSF DURING OPERATION (YEAR 5 SHOWN)

NOTES:

PERMIT TO PRACTICE  
TETRA TECH CANADA INC.  
Signature: *[Signature]*  
Date: *Nov 14, 2018*  
PERMIT NUMBER: P 018  
NT/NU Association of Professional  
Engineers and Geoscientists



L'INFORMATION CI-CONTENUE EST LA PROPRIÉTÉ DE AGNICO EAGLE LTD. ET DOIT ÊTRE RETENUE SANS RÉPLIQUE. SANS AUTORISATION ÉCRITE PRÉALABLE, TOUTE TRANSMISSION DE COPIES À AUTRUI ET TOUTE UTILISATION AUTRE QUE CELLE POUR LAQUELLE L'INFORMATION EST PRÉTÉE SONT INTERDITES.  
© AGNICO EAGLE LTD.  
THE INFORMATION HERE ON IS THE PROPERTY OF AGNICO EAGLE LTD. AND MUST BE RETURNED UPON REQUEST. WITHOUT WRITTEN PERMISSION, ANY COPYING TRANSMITTED TO OTHERS AND ANY USE EXCEPT THAT FOR WHICH IT IS LOANED ARE PROHIBITED.  
© AGNICO EAGLE LTD.

—	—
—	—
—	—
—	—
—	—
—	—
TITRE / TITLE	# DWG

DESSINS EN RÉFÉRENCE/REFERENCE DRAWINGS

REV	DESCRIPTION	DATE	PAR BY
0	ISSUED FOR CONSTRUCTION	2018-11-14	
B	ISSUED FOR REVIEW	2018-11-06	
A	ISSUED FOR REVIEW	2018-11-05	

REVISIONS

DESSINÉ PAR DRAWN BY	EP	DATE	2018-11-14
VÉRIFIÉ PAR CHECKED BY	GZ/WTH		2018-11-14
APPROUVÉ PAR APPROVED BY			

No. PROJET  
PROJECT NO.

DATE

TITRE / TITLE  
MELIADINE TAILINGS STORAGE FACILITY DESIGN

SECTION A-A TSF DURING OPERATION  
YEARS 3 to 5

ECHELLE/  
SCALE


FICHER  
FILE .DWG

No. DESSIN/  
DRAWING NO.


6515-583-163-007

REVISION


FEUILLE/SHT  
7 / 8

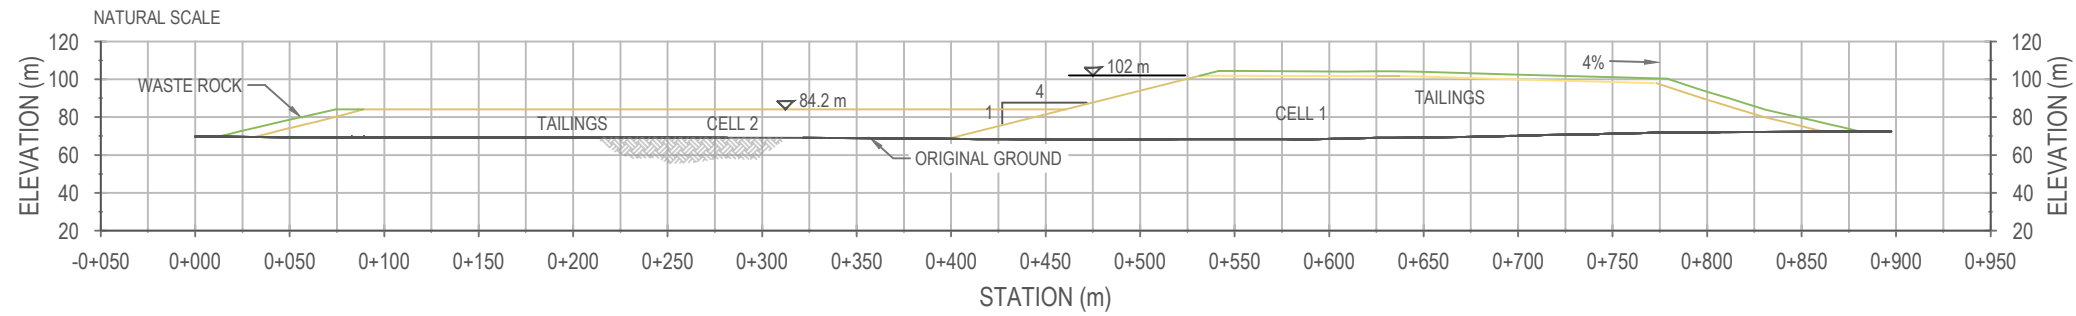

SECTION A-A TSF DURING OPERATION (YEAR 6 SHOWN)

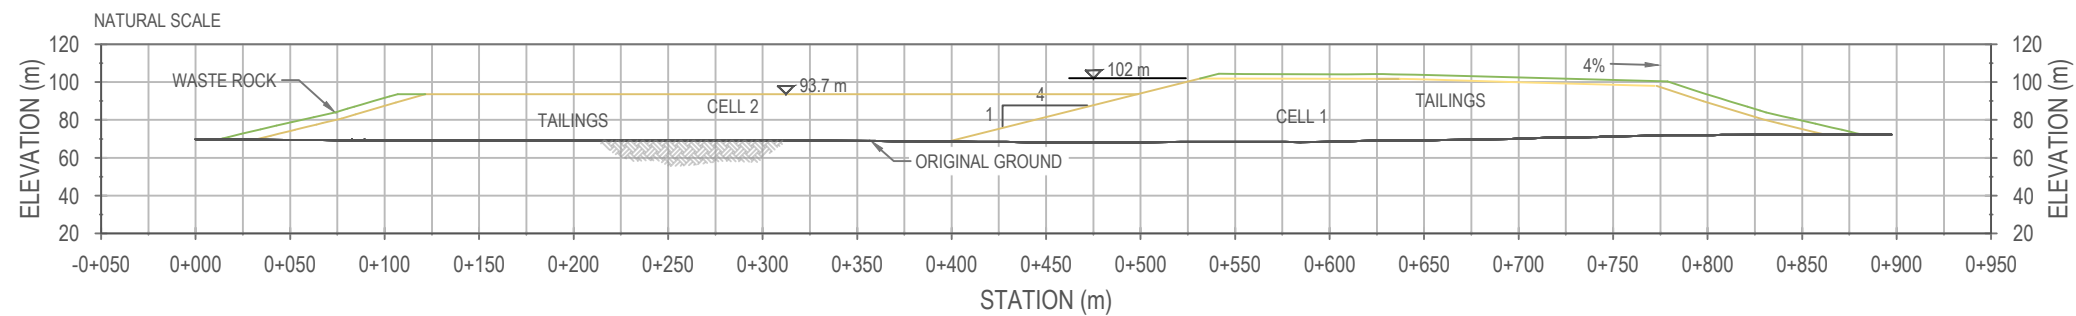

SECTION A-A TSF DURING OPERATION (YEAR 7 SHOWN)

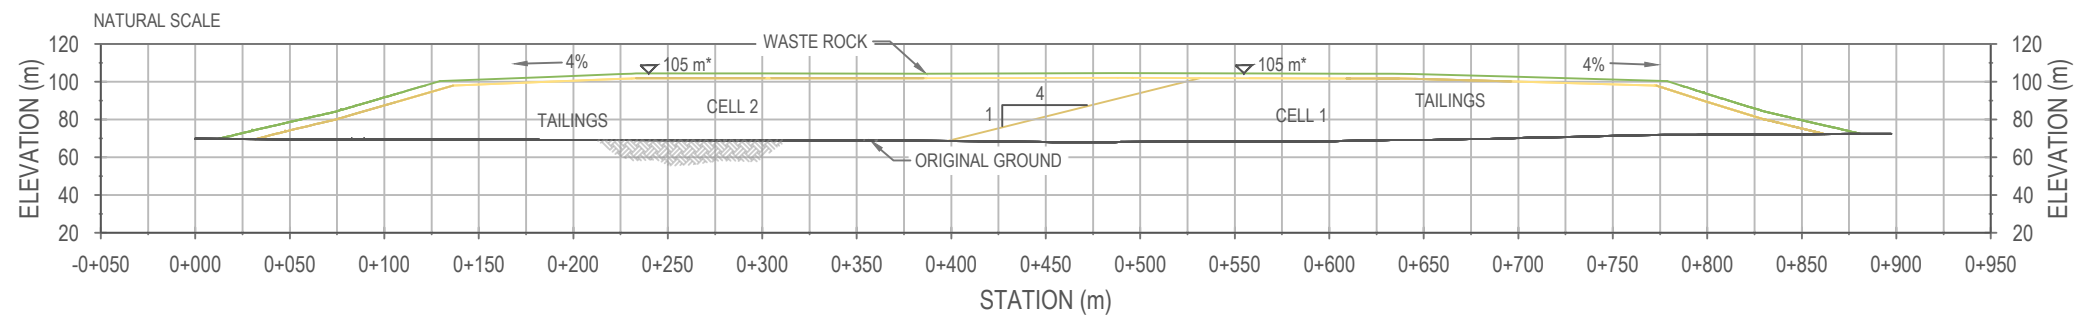

NOTE: \* TSF CLOSURE COVER THICKNESS AND CONFIGURATION TO BE FINALIZED DURING THE DEVELOPMENT OF THE FINAL CLOSURE COVER DESIGN PENDING PERFORMANCE MONITORING OF DRY STACKED TAILINGS FACILITY DURING OPERATION.

SECTION A-A TSF DURING CLOSURE (YEAR 8 SHOWN)

NOTES:

PERMIT TO PRACTICE  
TETRA TECH CANADA INC.  
Signature: [Signature]  
Date: Nov 14, 2018  
PERMIT NUMBER: P 018  
NT/NU Association of Professional  
Engineers and Geoscientists



POUR CONSTRUCTION  
FOR CONSTRUCTION  
DATE: 11/14/2018

L'INFORMATION CI-CONTRE EST LA PROPRIÉTÉ DE AGNICO EAGLE LTD ET DOIT ÊTRE RETENUE SANS RÉPLIQUE. Toute transmission de copies à un autre qu'AGNICO EAGLE LTD est interdite sans autorisation écrite préalable.  
THE INFORMATION HERE ON IS THE PROPERTY OF AGNICO EAGLE LTD AND MUST BE RETURNED UPON REQUEST. REPRODUCTION, DISTRIBUTION, OR COPYING FOR OTHERS AND ANY USE EXCEPT THAT FOR WHICH IT IS LOANED ARE PROHIBITED.

—	—
—	—
—	—
—	—
—	—
TITRE / TITLE	# DWG

DESSINS EN RÉFÉRENCE/REFERENCE DRAWINGS

REV	DESCRIPTION	DATE	PAR
0	ISSUED FOR CONSTRUCTION	2018-11-14	
B	ISSUED FOR REVIEW	2018-11-06	
A	ISSUED FOR REVIEW	2018-11-05	

REVISIONS

DESSINÉ PAR DRAWN BY	EP	DATE	2018-11-14
VÉRIFIÉ PAR CHECKED BY	GZ/WTH		2018-11-14
APPROUVÉ PAR APPROVED BY			

No. PROJET  
PROJECT NO.

DATE

TITRE / TITLE  
MELIADINE TAILINGS STORAGE FACILITY DESIGN

SECTION A-A TSF DURING OPERATION  
YEARS 6 to 8

ECHELLE/  
SCALE

FICHER  
FILE .DWG




No. DESSIN/  
DRAWING NO. 6515-583-163-008

REVISION 0 FEUILLE/SHT 8 / 8

## **APPENDIX B – QUARTERLY DEPOSITION PLAN DRAWINGS (2019, 2020)**

---

- 6515-583-163-FIG-009 TSF during Operation Year -1 (2019) Q1
  - 6515-583163-FIG-010 TSF during Operation Year -1 (2019) Q2
  - 6515-583-163-FIG-011 TSF during Operation Year -1 (2019) Q3
  - 6515-583-163-FIG-012 TSF during Operation Year -1 (2019) Q4
  - 6515-583-163-FIG-013 TSF during Operation Year 1 (2020) Q1
  - 6515-583163-FIG-014 TSF during Operation Year 1 (2020) Q2
  - 6515-583-163-FIG-015 TSF during Operation Year 1 (2020) Q3
  - 6515-583-163-FIG-016 TSF during Operation Year 1 (2020) Q4
  - 6515-583-163-FIG-017 Ground Temperature Cable Installation Location Plan and Detail for TSF-GTC-01
  - 6515-583-163-FIG-018 Ground Temperature Cable Installation Location Plan and Detail for TSF-GTC-02
-

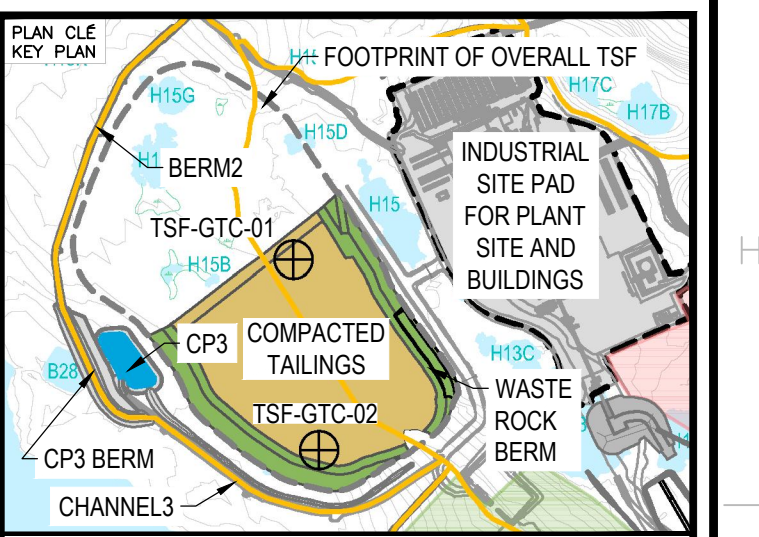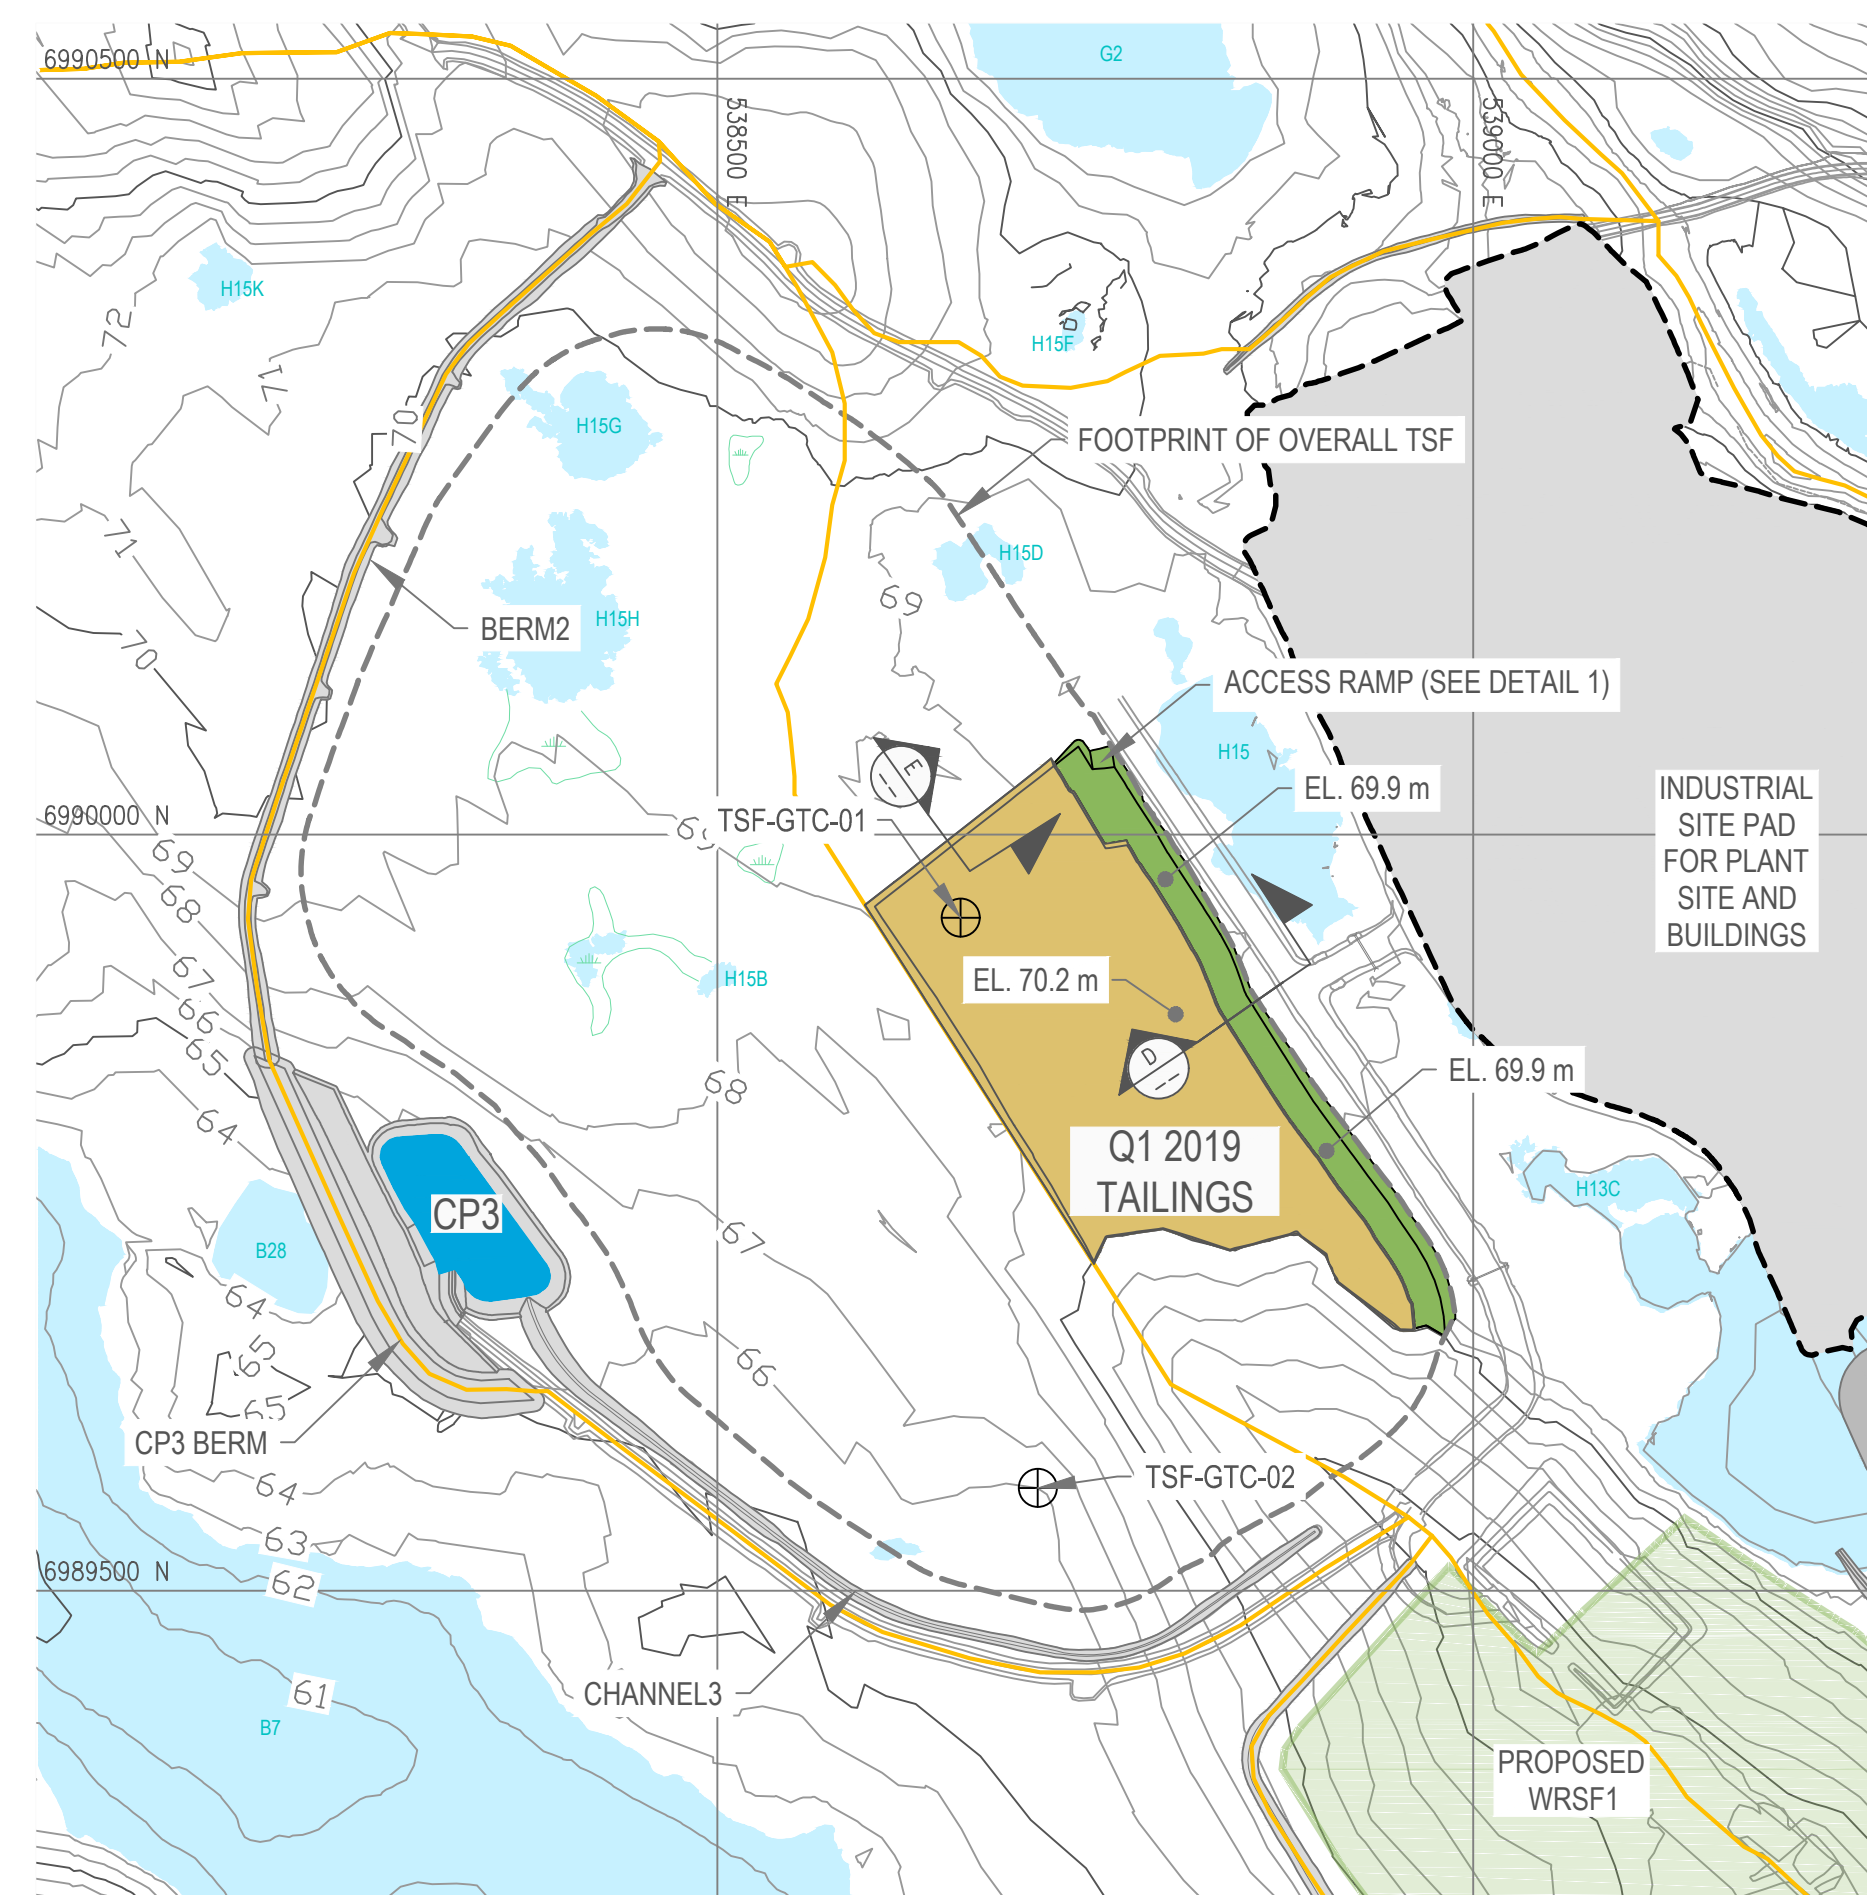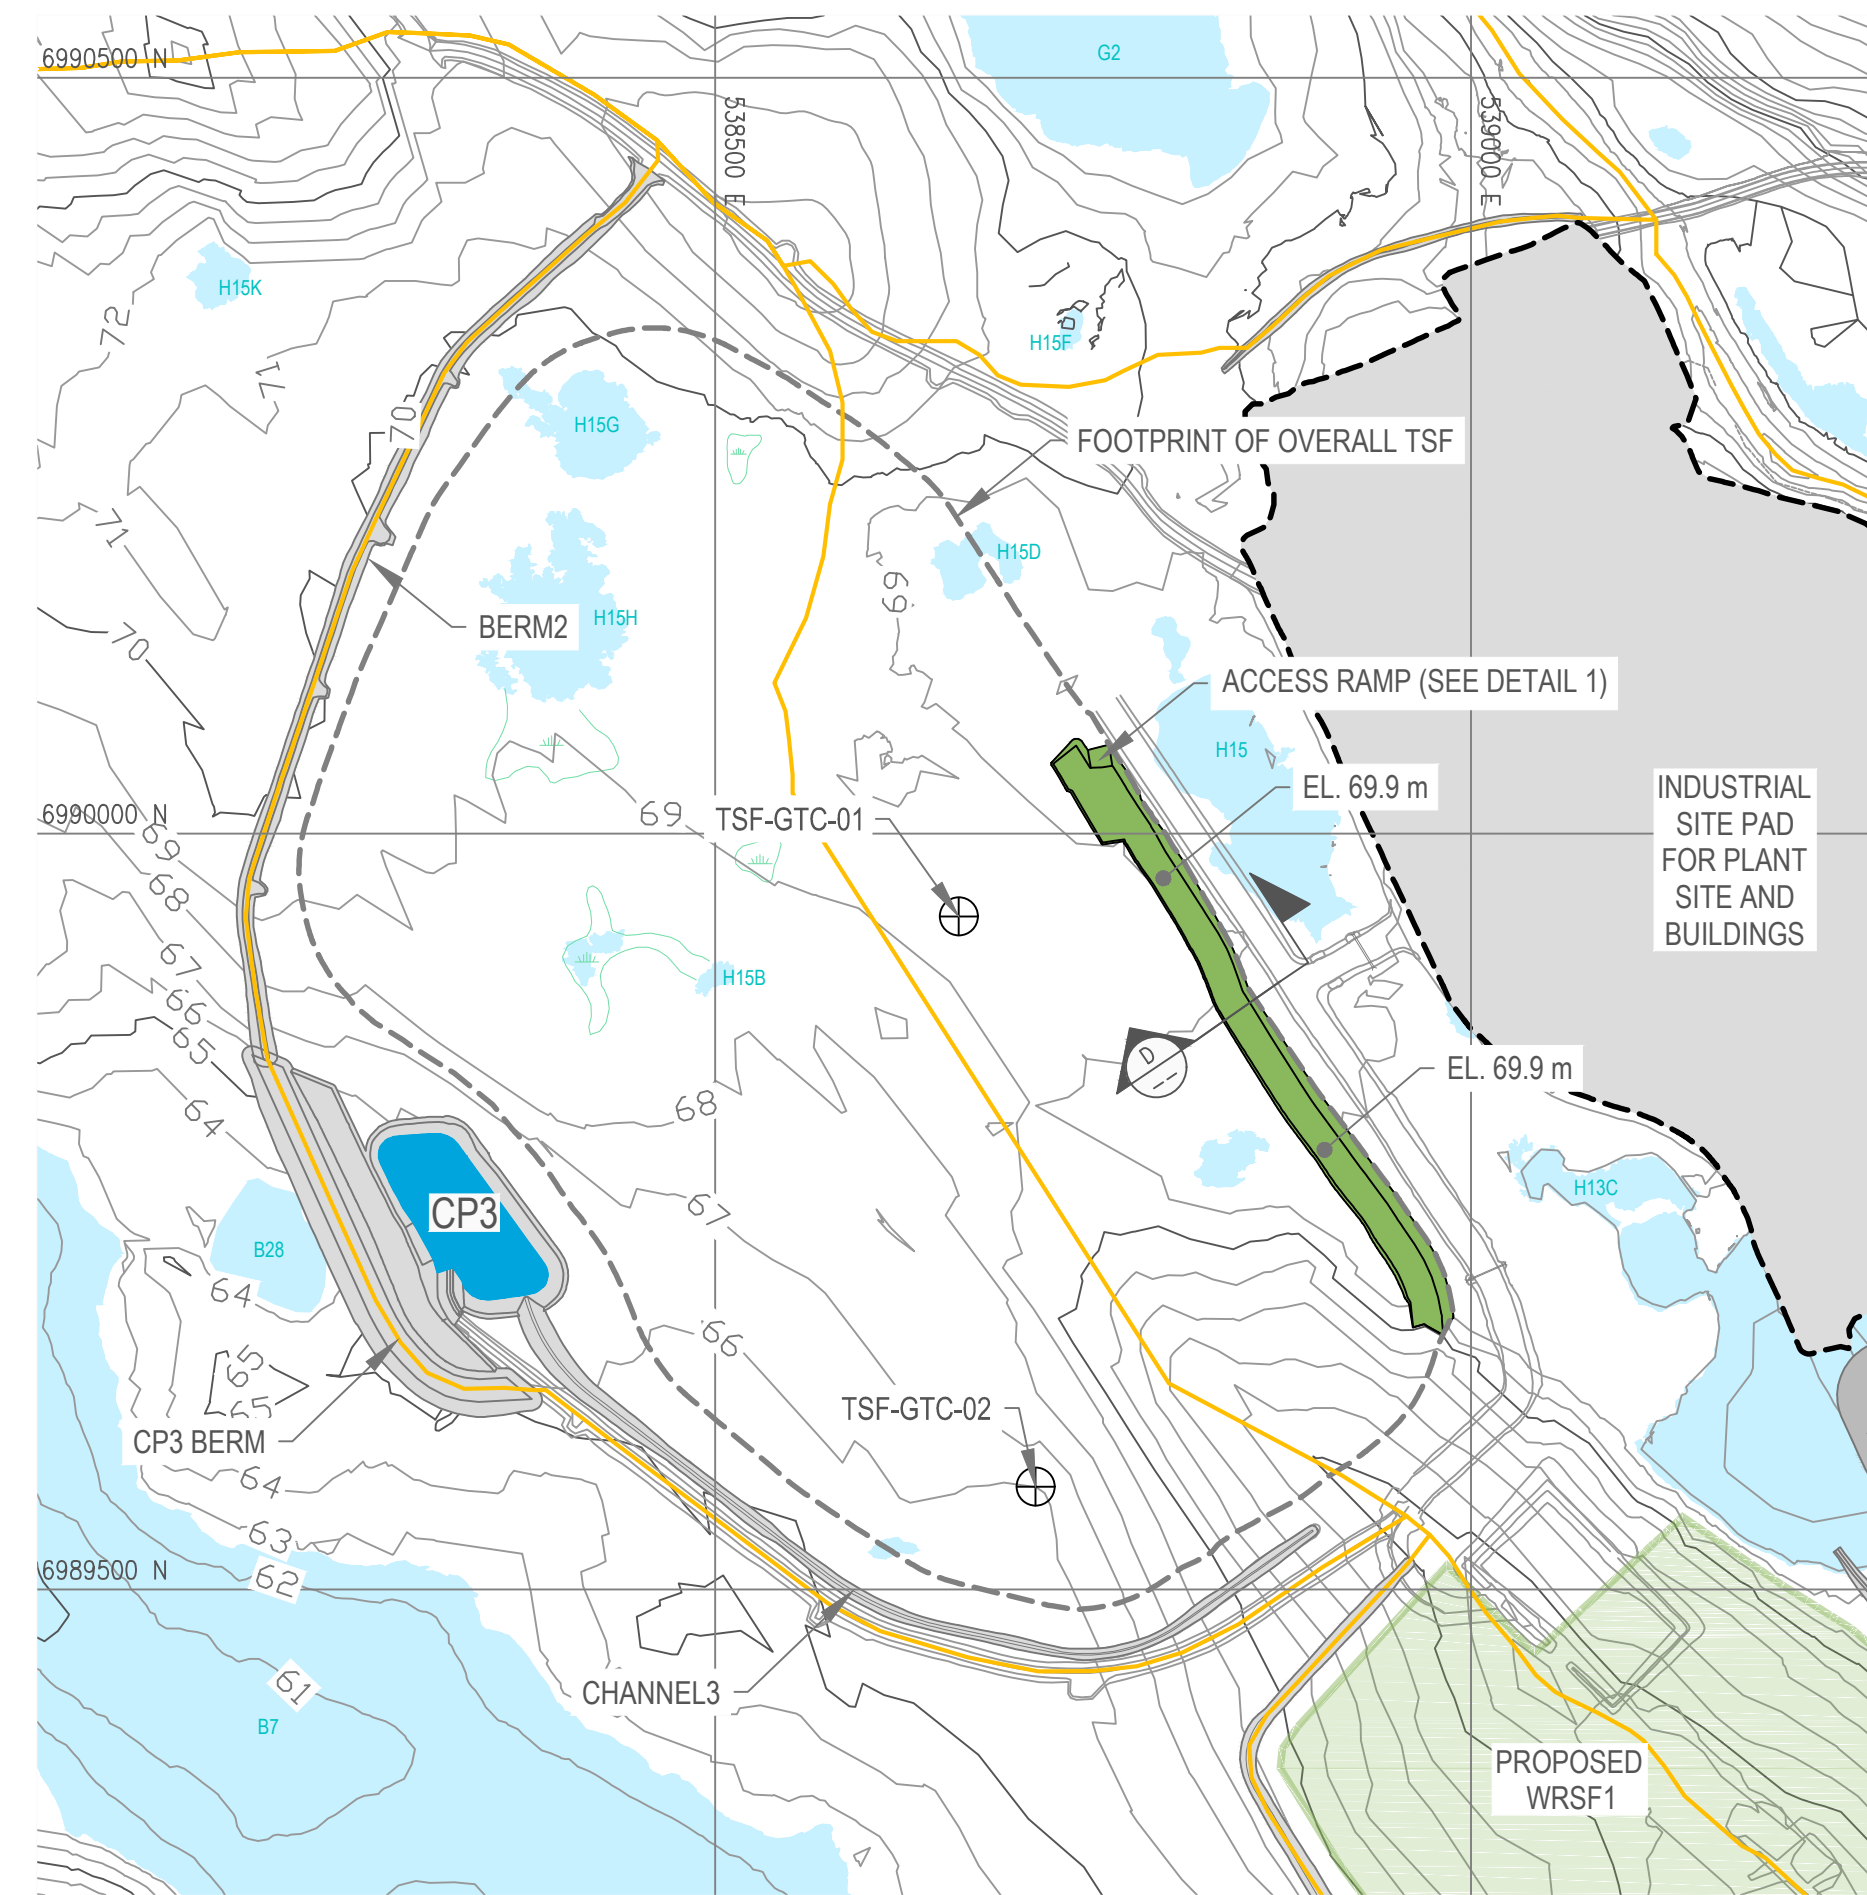

NOTES GÉNÉRALES / GENERAL NOTES


- WASTE ROCK BERM
- TAILINGS
- GROUND TEMPERATURE CABLE
- CATCHMENT BOUNDARY

NOTES

1. REFER TO THE TAILINGS STORAGE FACILITY DETAILED DEPOSITION PLAN FOR OPERATION AND CONSTRUCTION REQUIREMENTS AND DETAILS.
2. THE ENTIRE BOTTOM LIFT OVER THE PLANNED AREA (OR DESIGNED SUB-CELL IF APPLICABLE) SHOULD BE COMPLETED BEFORE THE NEXT LIFT IS PLACED SUCH THAT LOCALIZED PLACEMENT OF THICKER TAILINGS OVER A SMALL AREA IS AVOIDED.
3. THE AVERAGE TOP TAILINGS SURFACE ELEVATIONS ARE SHOWN ON DRAWINGS. THE TAILINGS TOP SURFACE MAY HAVE TO BE GRADED TO AVOID WATER PONDING AND IMPROVE TRAFFICABILITY DURING WET CONDITIONS. THE TAILINGS DEPOSITION PLAN MAY BE UPDATED BASED ON OBSERVED PERFORMANCE.

NATURAL SCALE


PLAN: TSF AT BEGINNING OF Q1 2019

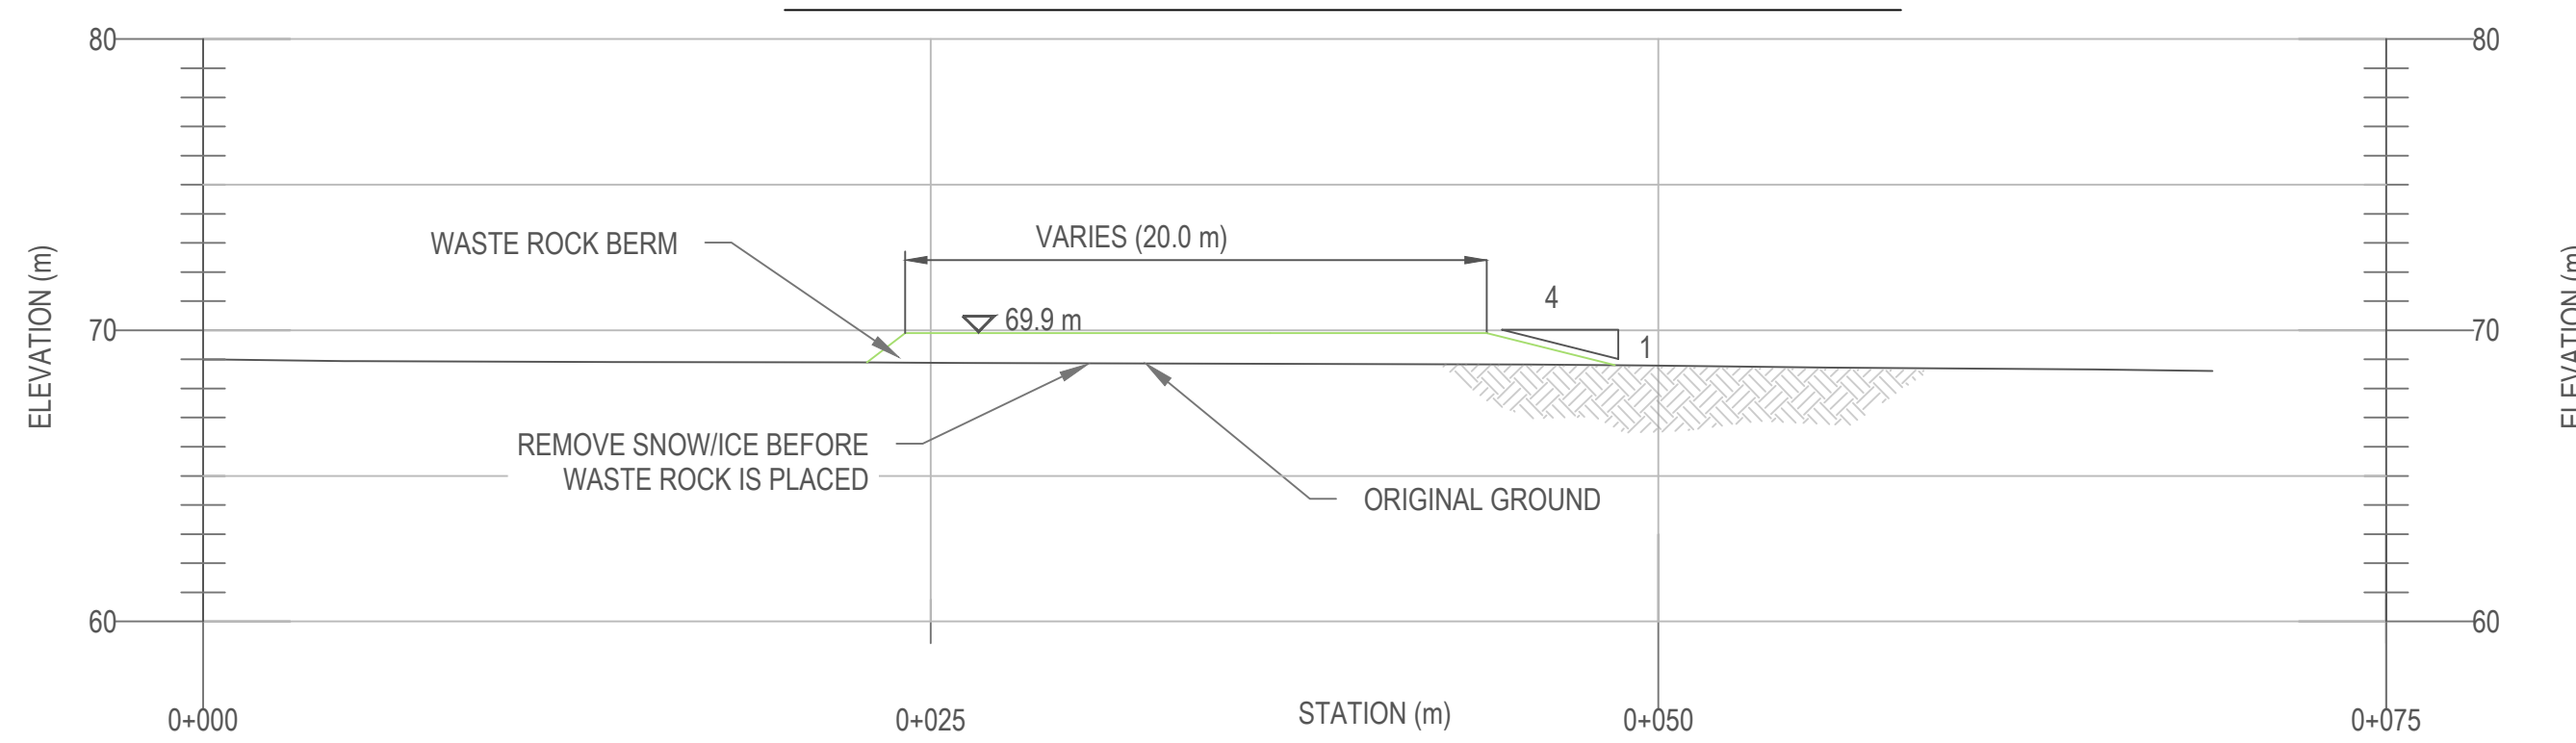

SECTION D: TSF AT BEGINNING OF Q1 2019


NATURAL SCALE

PLAN: TSF AT END OF Q1 2019

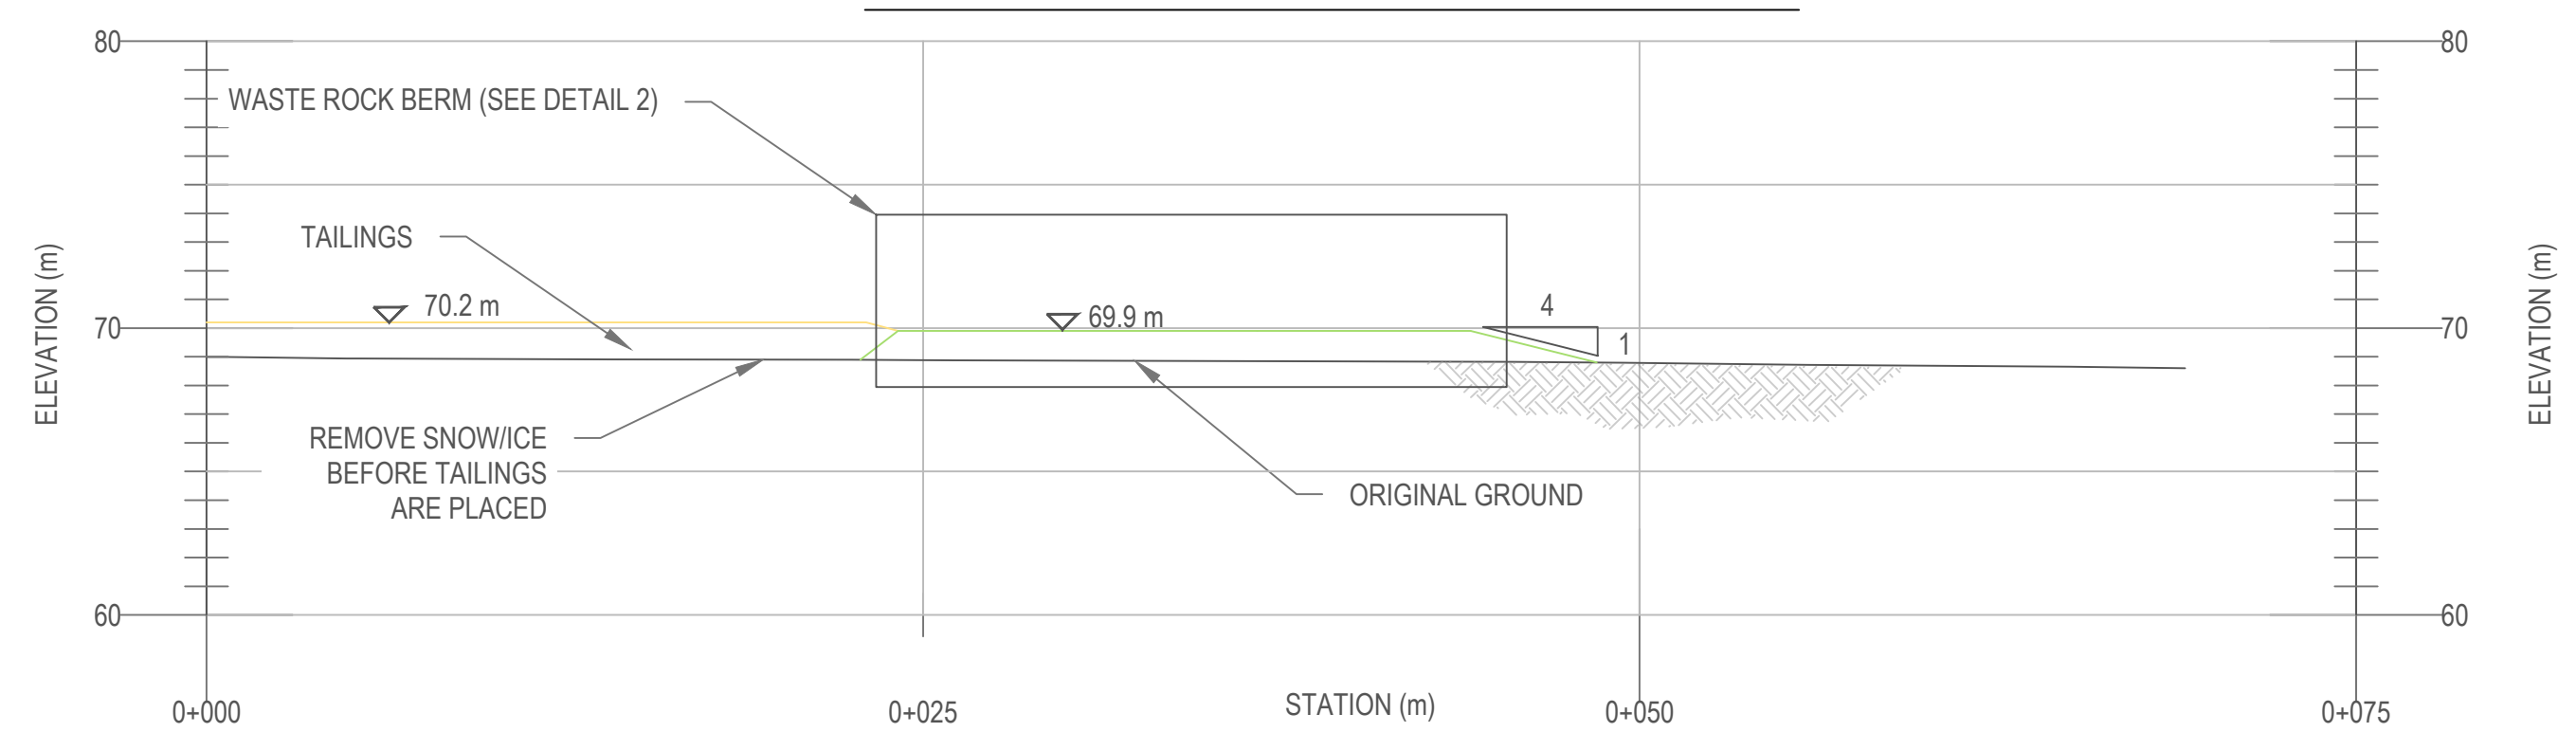



SECTION D: TSF AT END OF Q1 2019

NATURAL SCALE

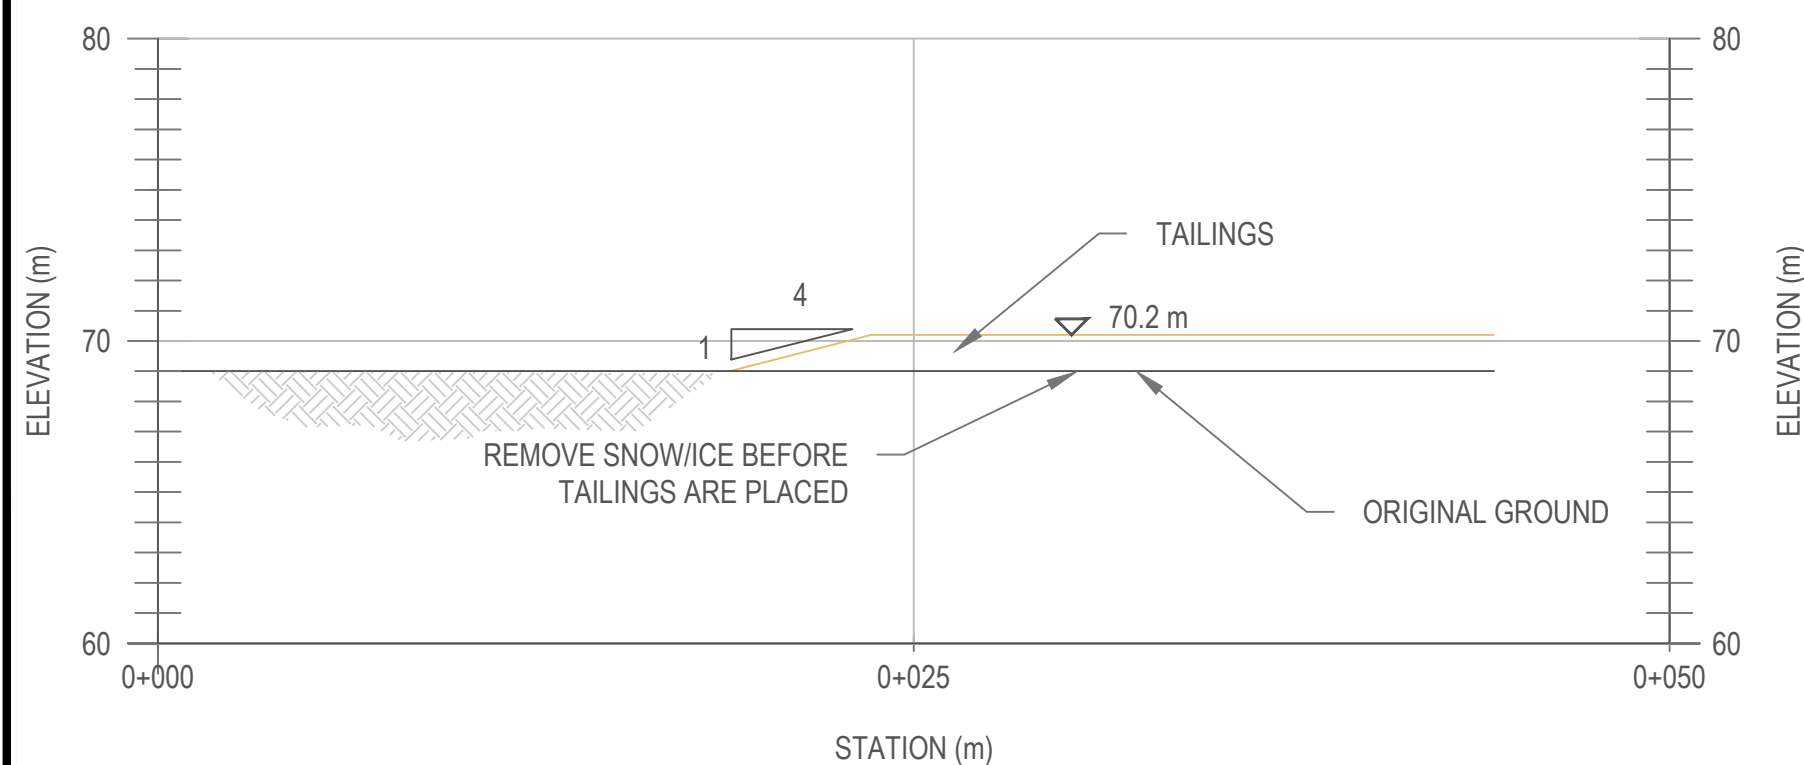

SECTION E: TSF AT END OF Q1 2019

DETAIL 1: ACCESS RAMP

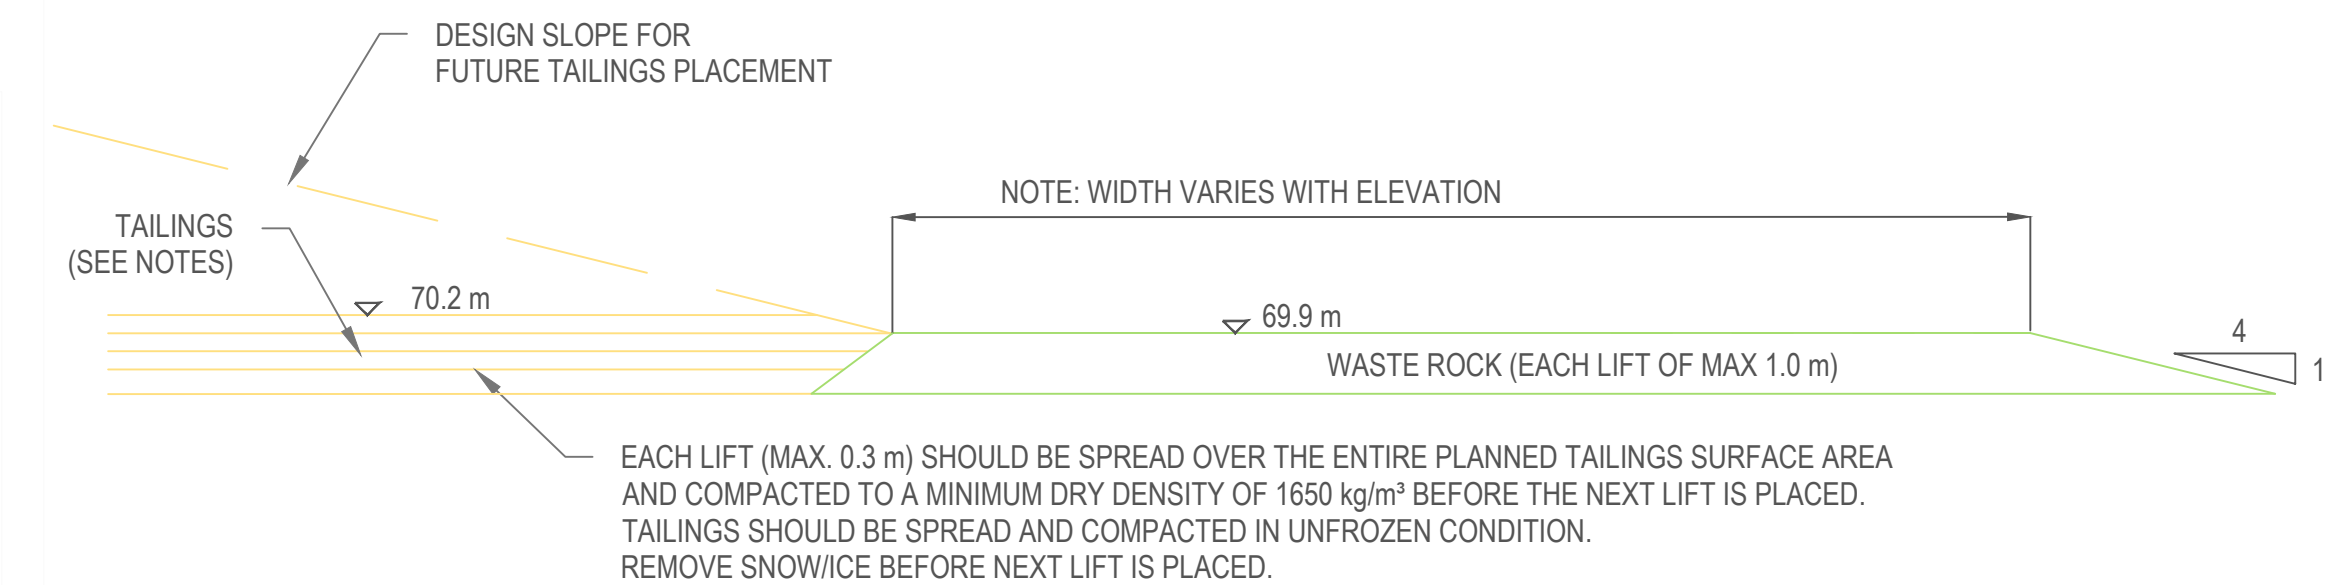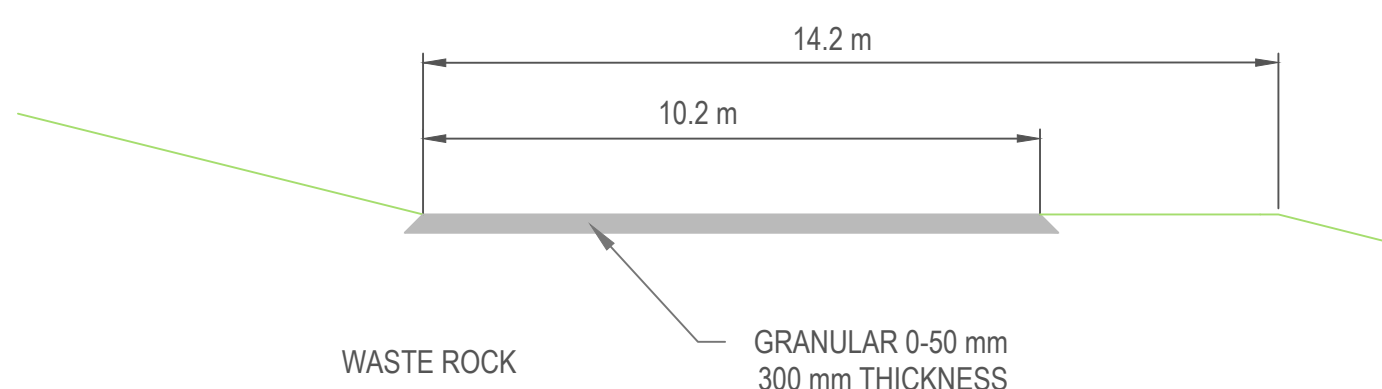

DETAIL 2: WASTE ROCK BERM WITH SAFETY BERM AND TAILINGS

DESSINS EN RÉFÉRENCE / REFERENCE DRAWINGS

TITRE / TITLE	# DWG



REV.	DATE	DESCRIPTION	PAR/ENI	APP.	CLIENT
0	2019-01-29	ISSUED FOR CONSTRUCTION	GZ	WTH	
1	2019-01-27	ISSUED FOR REVIEW	GZ	NG	
2	2018-12-07	90% REVIEW	EP	SCZ/WH	

REVISIONS




PERMIT TO PRACTICE  
TETRA TECH CANADA INC.  
Signature:   
Date: 29 January 2019  
PERMIT NUMBER: P 018  
NTNU Association of Professional Engineers and Geoscientists

TITRE / TITLE  
MELIADINE TAILINGS STORAGE FACILITY  
TAILINGS DEPOSITION PLAN FOR  
Q1 2019

DESINÉ PAR DRAWN BY	EP / EL	DATE	2019-01-29
VÉRIFIÉ PAR CHECKED BY	GZ	DATE	2019-01-29
APPROUVÉ PAR APPROVED BY	WTH	DATE	2019-01-29

NO. DESIGN  
DRAWING NO.  
6515-583-163-FIG-009

NO. PROJET PROJECT NO.	REVISION	FEUILLE / SHEET
	0	9 / 24

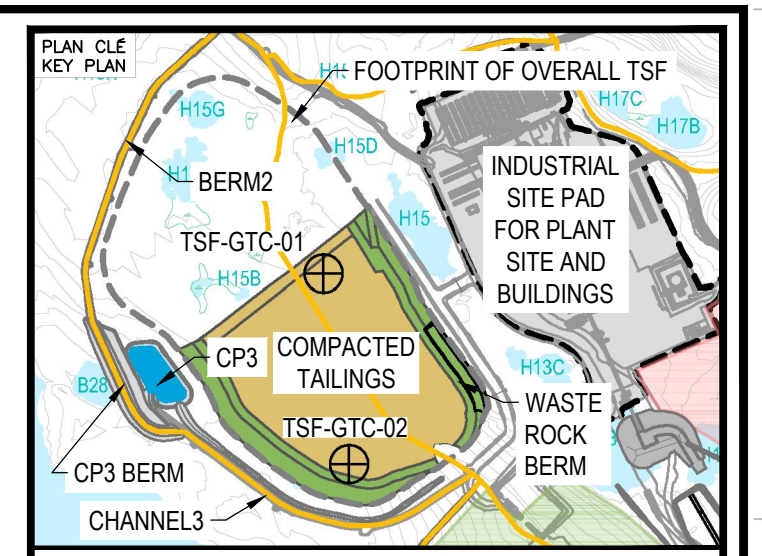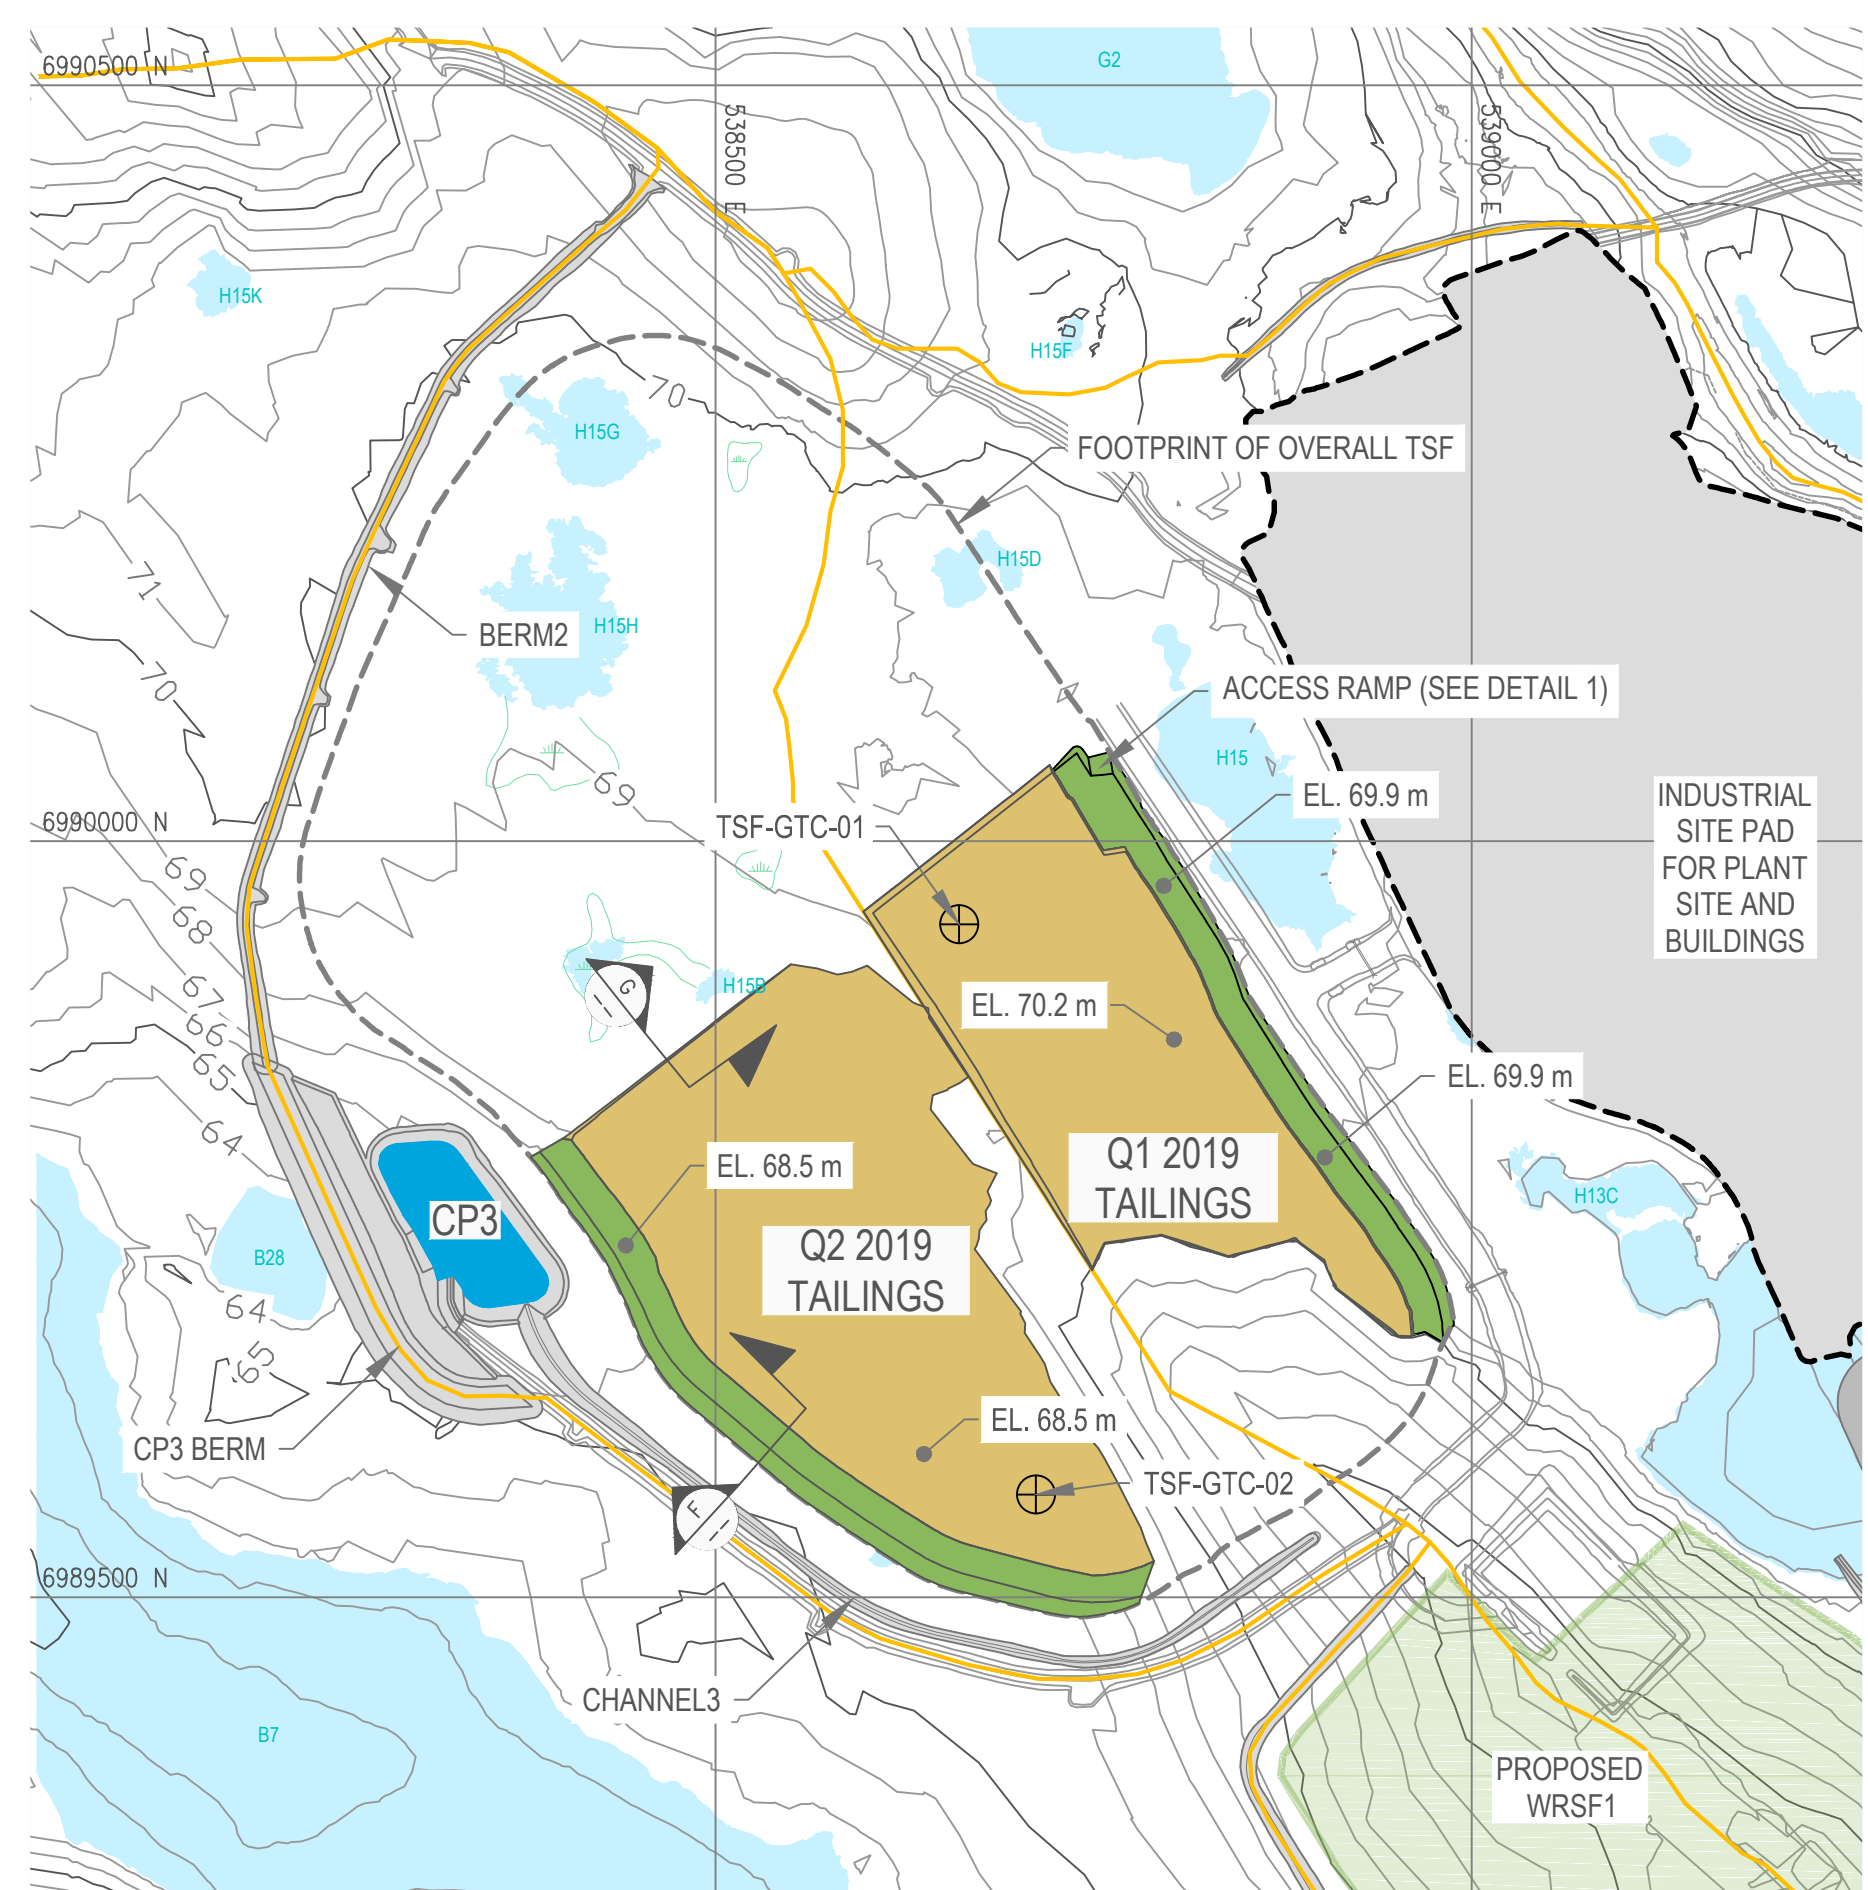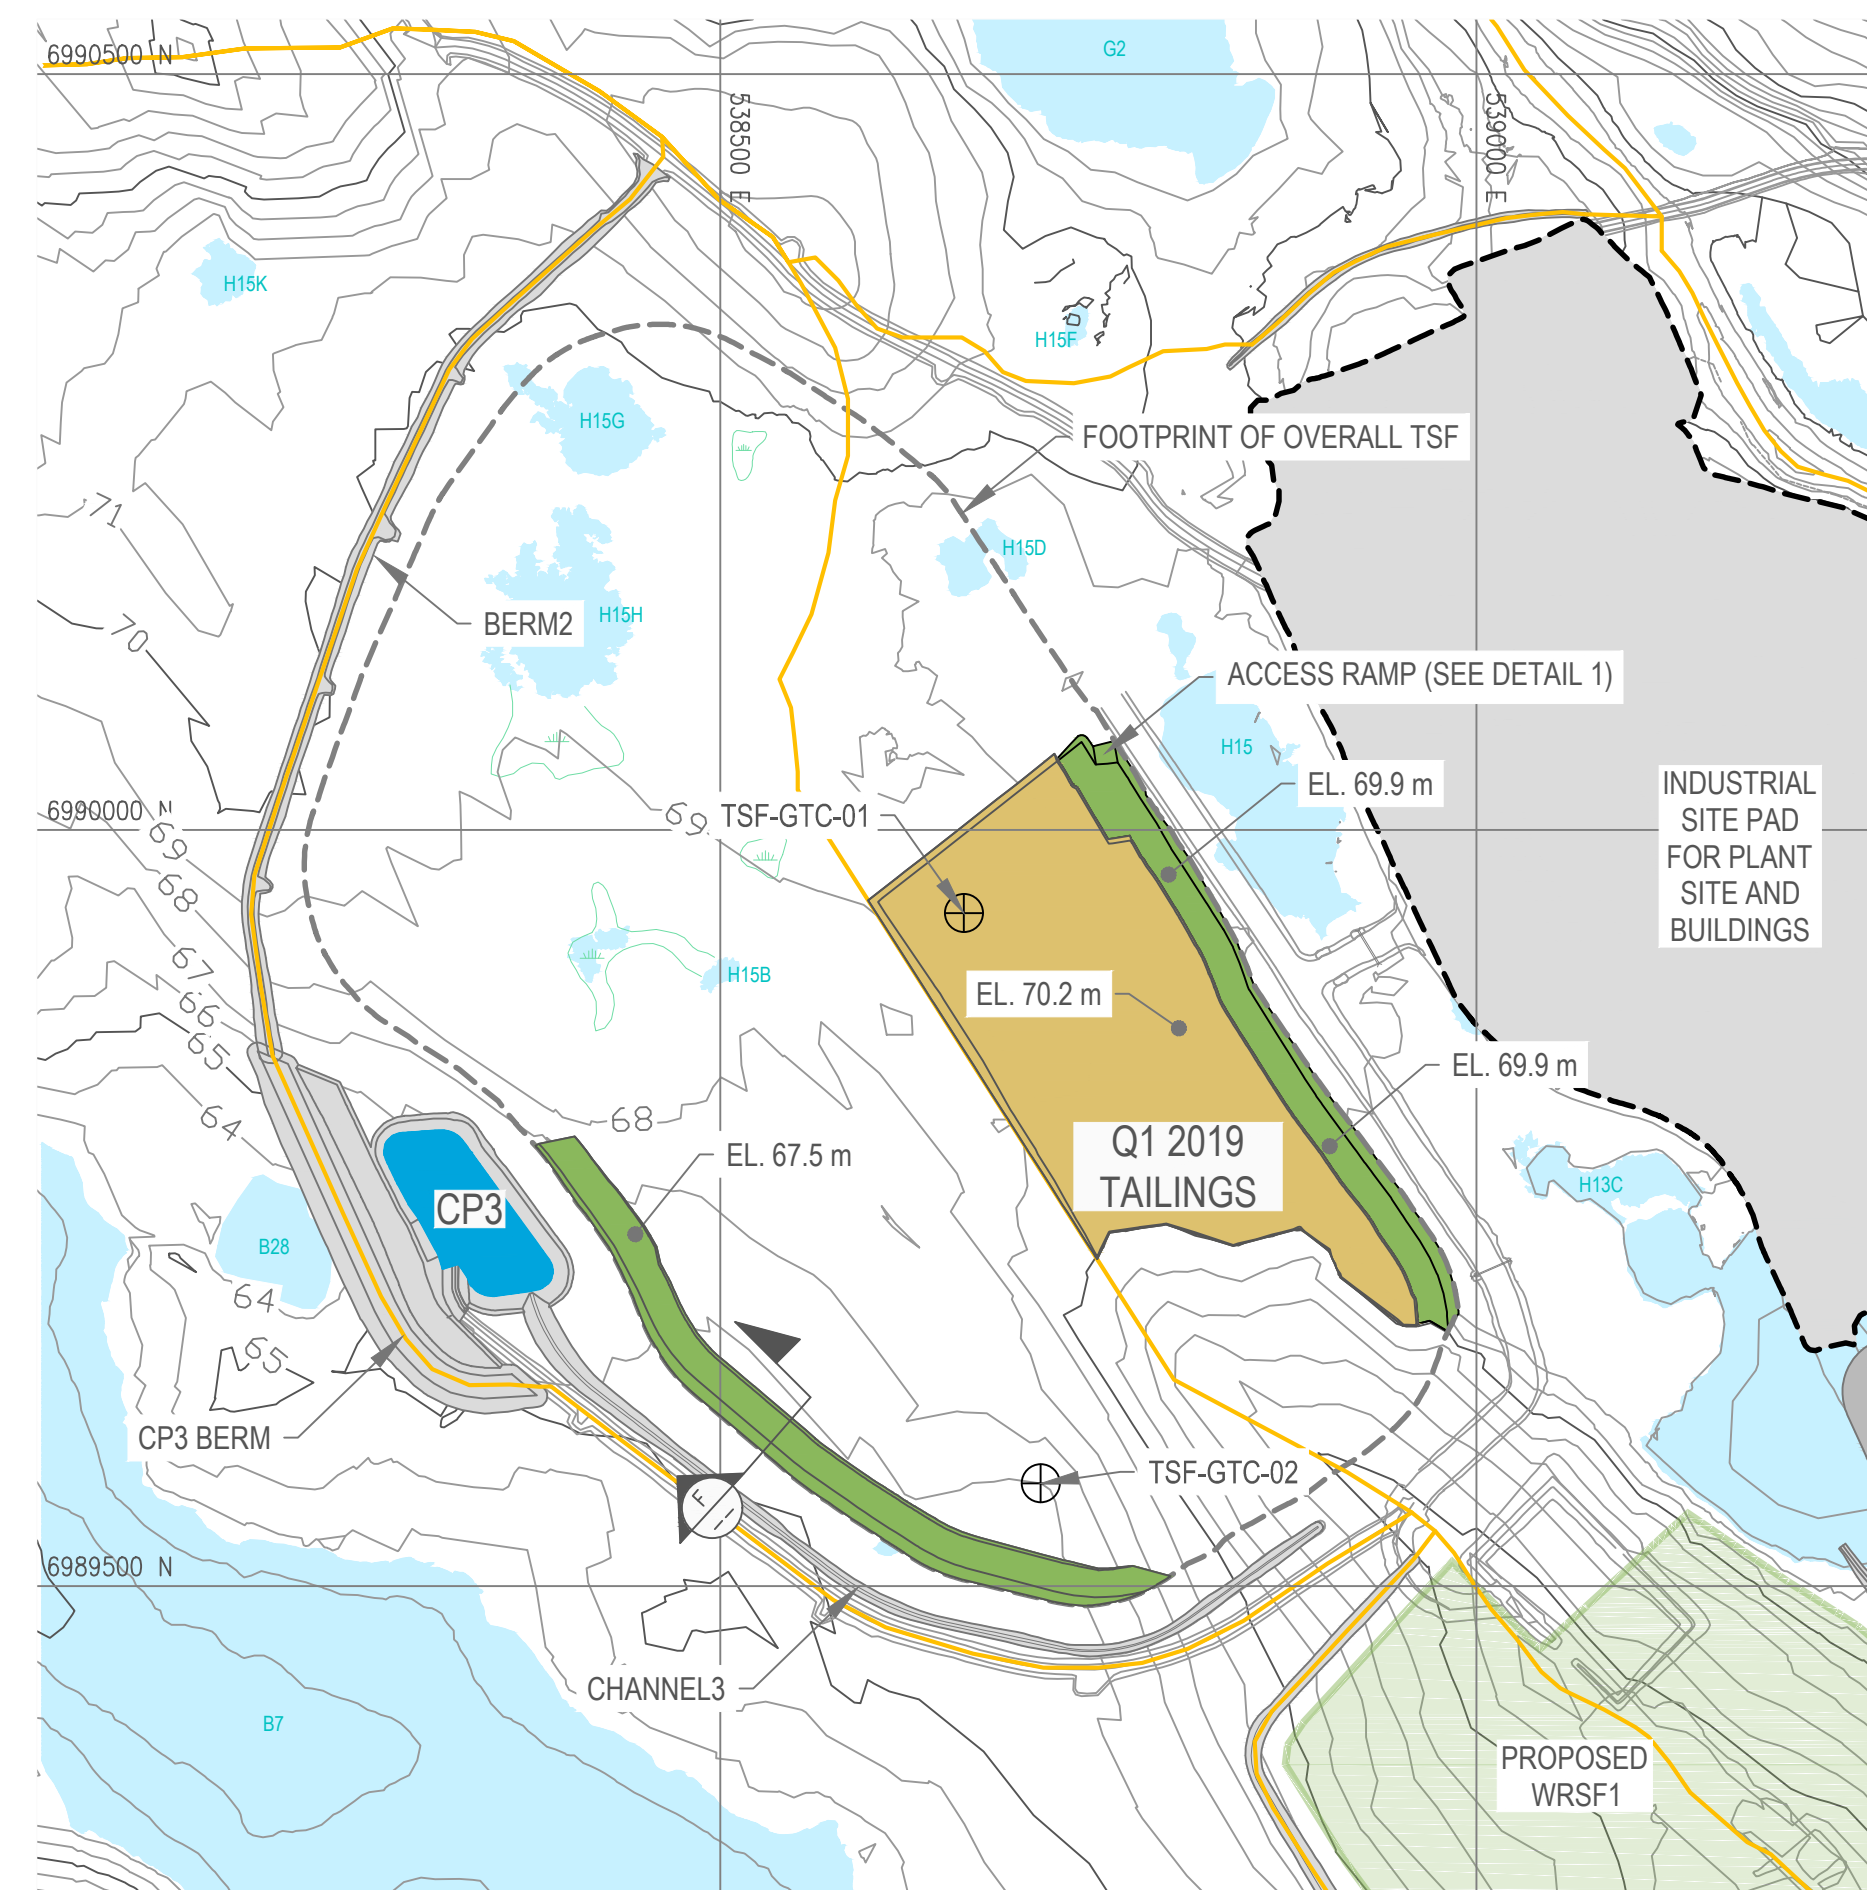

NOTES GÉNÉRALES / GENERAL NOTES

- WASTE ROCK BERM
- TAILINGS
- ⊕ GROUND TEMPERATURE CABLE
- CATCHMENT BOUNDARY

NOTES

1. REFER TO THE TAILINGS STORAGE FACILITY DETAILED DEPOSITION PLAN FOR OPERATION AND CONSTRUCTION REQUIREMENTS AND DETAILS.
2. THE ENTIRE BOTTOM LIFT OVER THE PLANNED AREA (OR DESIGNED SUB-CELL IF APPLICABLE) SHOULD BE COMPLETED BEFORE THE NEXT LIFT IS PLACED SUCH THAT LOCALIZED PLACEMENT OF THICKER TAILINGS OVER A SMALL AREA IS AVOIDED.
3. THE AVERAGE TOP TAILINGS SURFACE ELEVATIONS ARE SHOWN ON DRAWINGS. THE TAILINGS TOP SURFACE MAY HAVE TO BE GRADED TO AVOID WATER PONDING AND IMPROVE TRAFFICABILITY DURING WET CONDITIONS. THE TAILINGS DEPOSITION PLAN MAY BE UPDATED BASED ON OBSERVED PERFORMANCE.

INFORMATION EN FRANÇAIS ET EN ANGLAIS EST LA PROPRIÉTÉ DE AGNICO EAGLE LTD. ET NE DOIT ÊTRE REPRODUITE, DISTRIBUÉE, NI COMMUNIQUÉE À UN TIERS SANS L'AUTORISATION ÉCRITE DE AGNICO EAGLE LTD. / INFORMATION IN FRENCH AND ENGLISH IS THE PROPERTY OF AGNICO EAGLE LTD. AND MUST BE REPRODUCED, DISTRIBUTED, OR COMMUNICATED TO A THIRD PARTY WITHOUT THE WRITTEN PERMISSION OF AGNICO EAGLE LTD.

DESSINS EN RÉFÉRENCE / REFERENCE DRAWINGS

TITRE / TITLE	# DWG



REV.	DATE	DESCRIPTION	PAR/ÉVI	APP.	CLIENT
0	2019-01-29	ISSUED FOR CONSTRUCTION	GZ	WITH	
1	2019-01-27	ISSUED FOR REVIEW	GZ	NG	
2	2018-12-07	90% REVIEW	EP	SCZ/WH	

REVISIONS

PERMIT TO PRACTICE  
TETRA TECH CANADA INC.  
Signature: *[Signature]*  
Date: 29 January 2019  
PERMIT NUMBER: P 018  
NTNU Association of Professional Engineers and Geoscientists

TITRE / TITLE  
MELIADINE TAILINGS STORAGE FACILITY  
TAILINGS DEPOSITION PLAN FOR  
Q2 2019


DESINÉ PAR DRAWN BY	EP / EL	DATE 2019-01-29
VÉRIFIÉ PAR CHECKED BY	GZ	2019-01-29
APPROUVÉ PAR APPROVED BY	WITH	2019-01-29

ÉCHELLE SCALE	DATE
------------------	------

NO. DESIGN DRAWING NO.  
6515-583-163-FIG-010


NO. PROJET PROJECT NO.	REVISION	FEUILLE / SHEET
	0	10 / 24

NATURAL SCALE PLAN: TSF AT BEGINNING OF Q2 2019

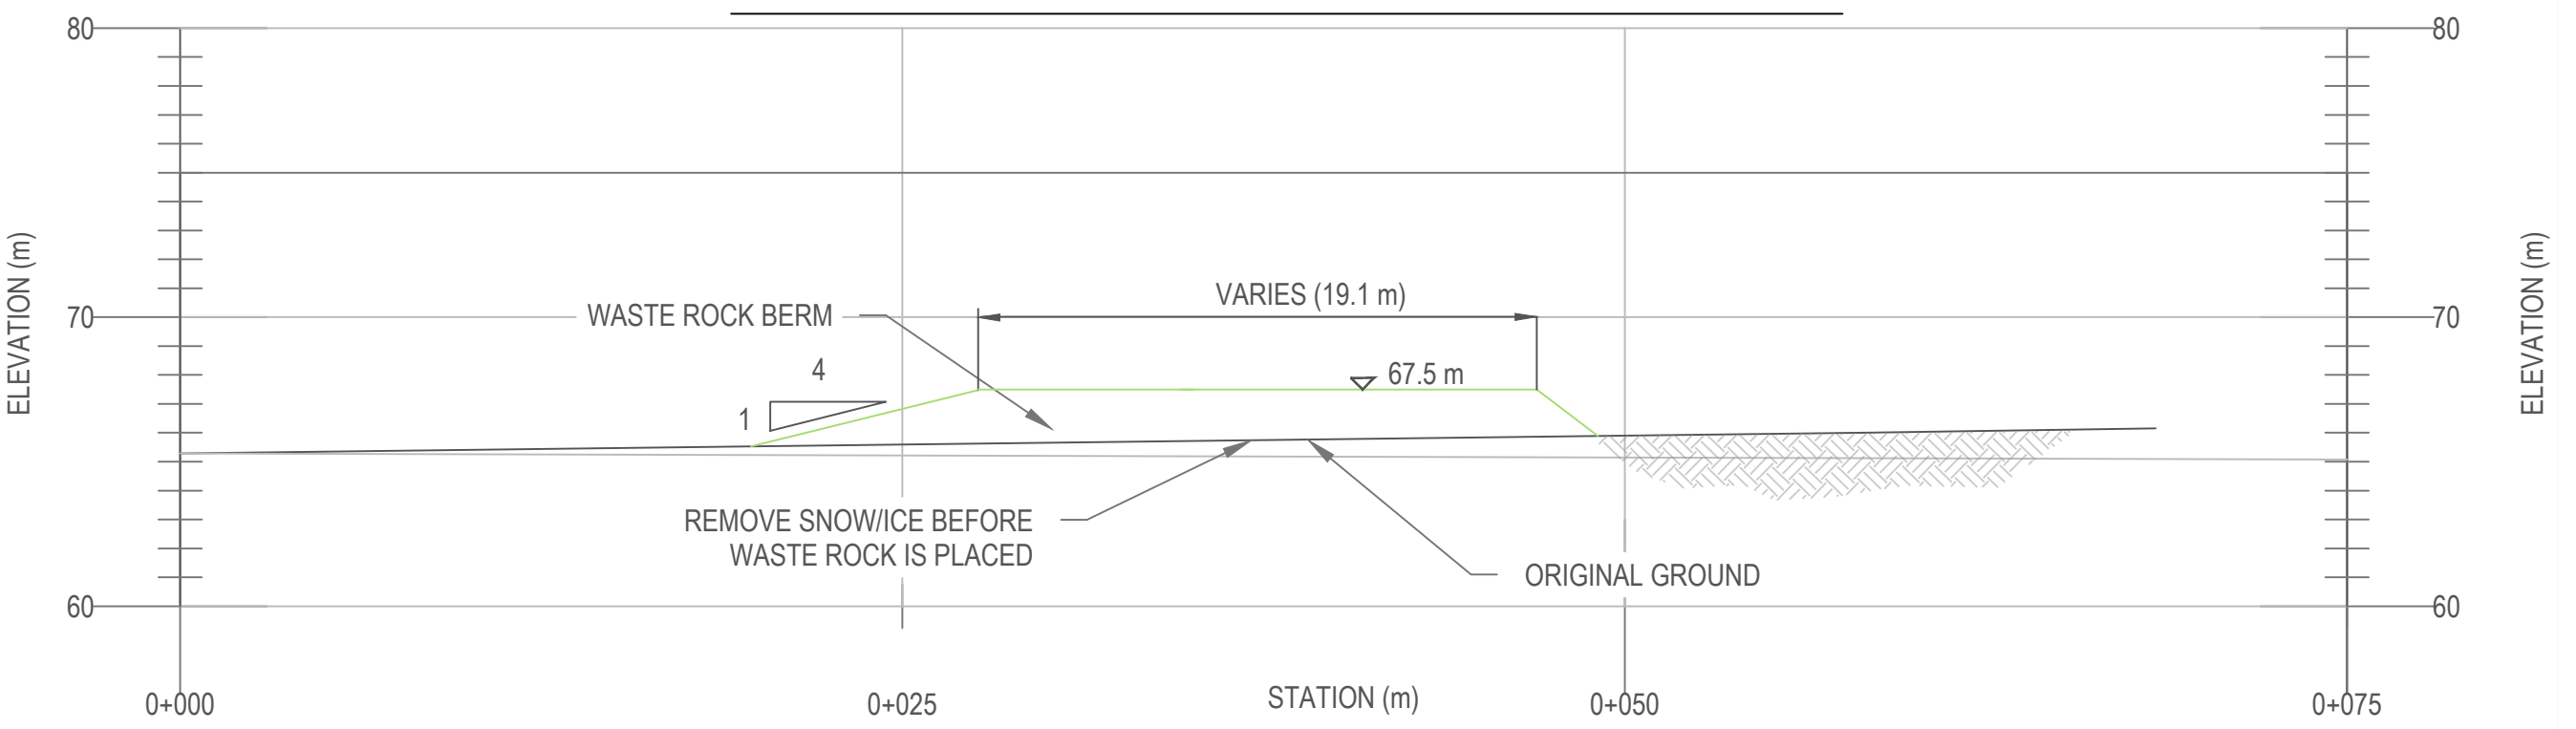


SECTION F: TSF AT BEGINNING OF Q2 2019

NATURAL SCALE PLAN: TSF AT END OF Q2 2019

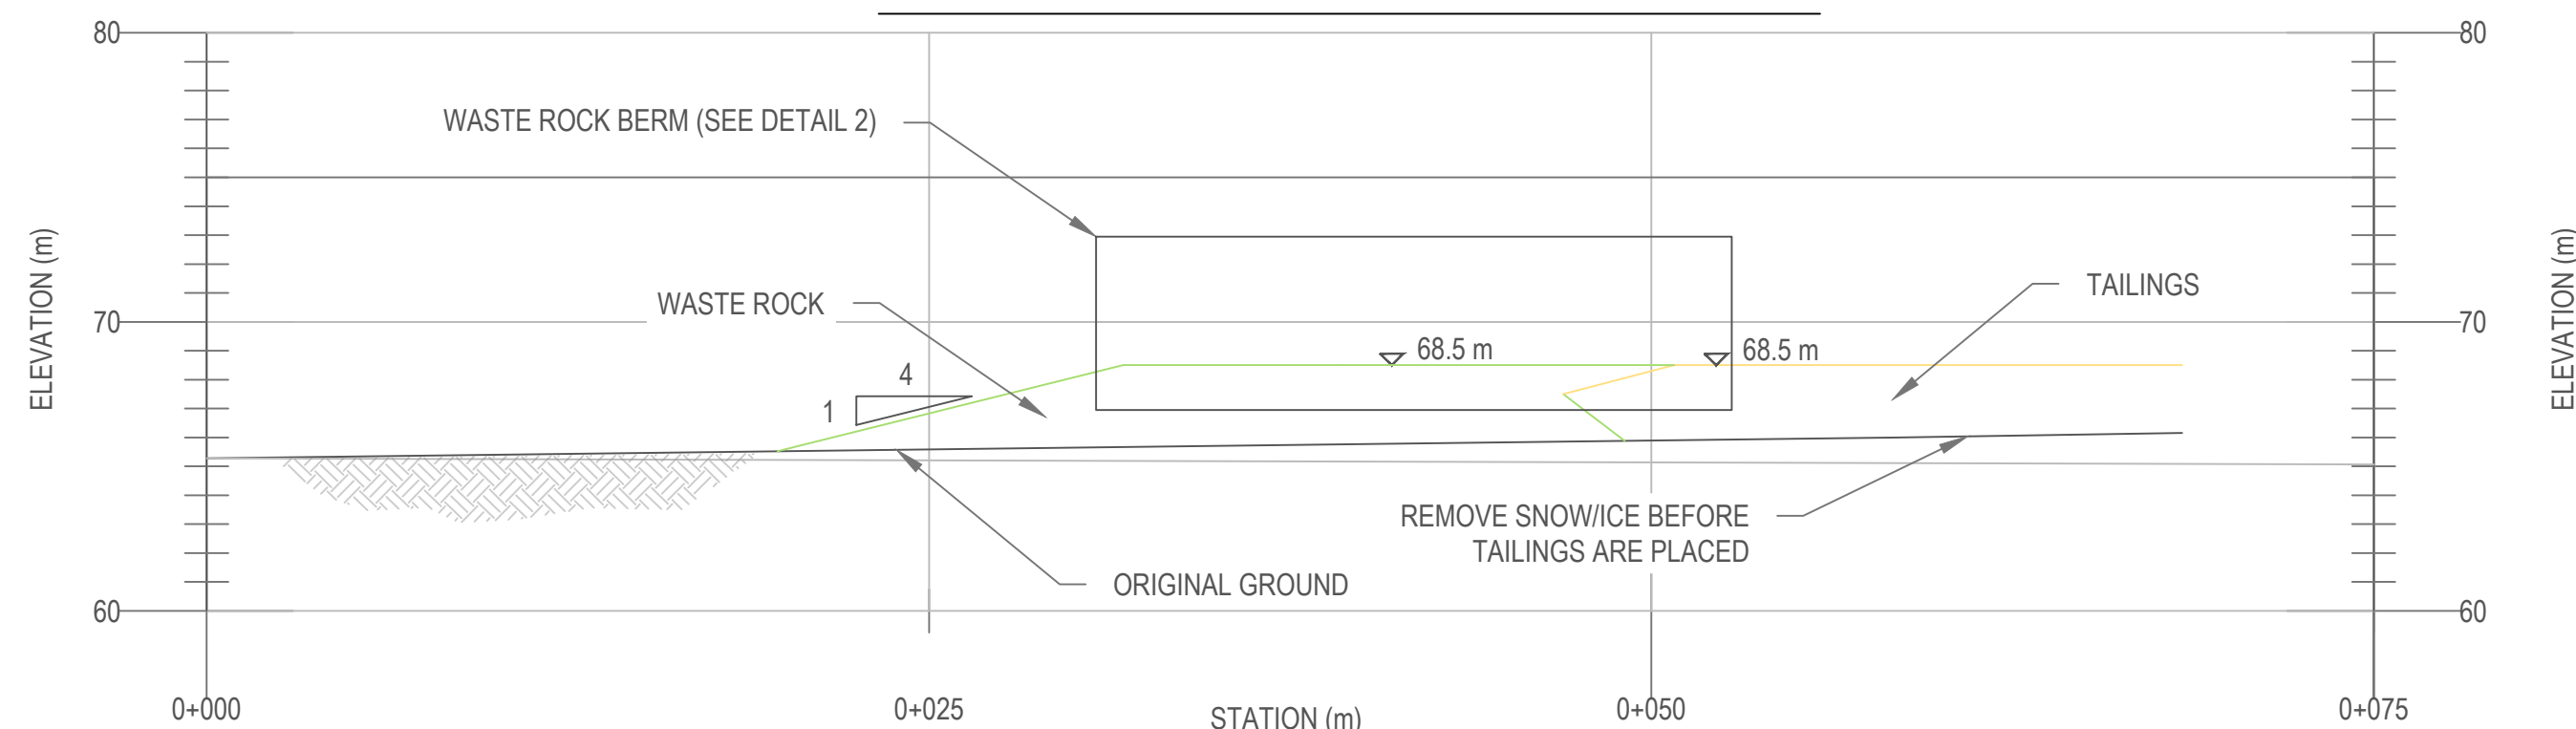


SECTION F: TSF AT END OF Q2 2019


NATURAL SCALE

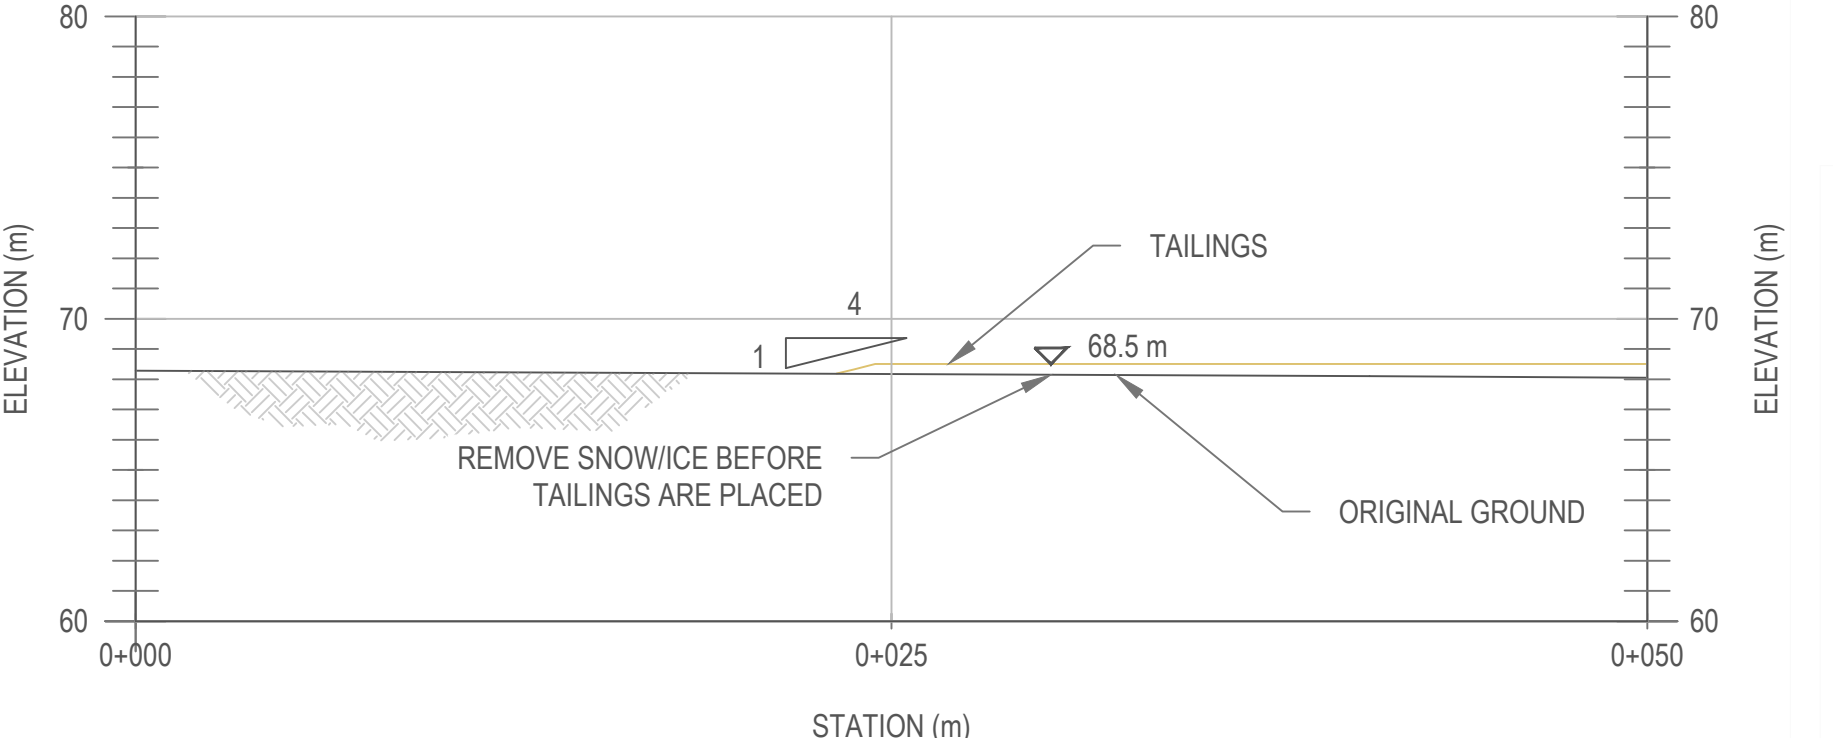


SECTION G: TSF AT END OF Q2 2019

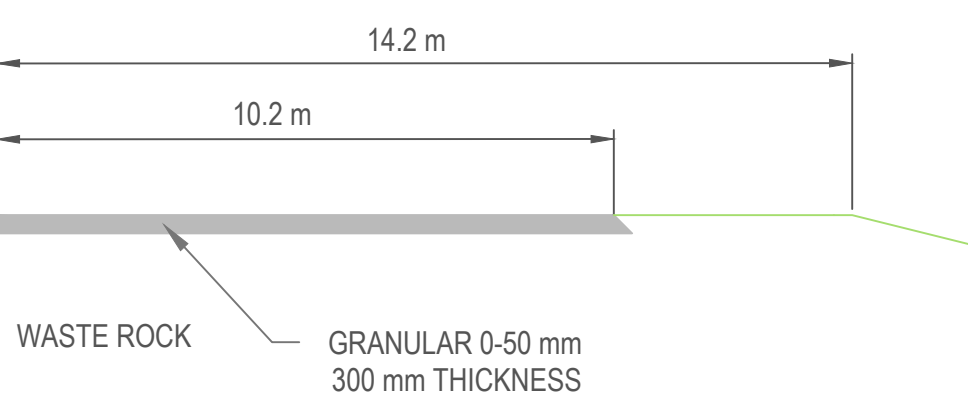


DETAIL 1: ACCESS RAMP

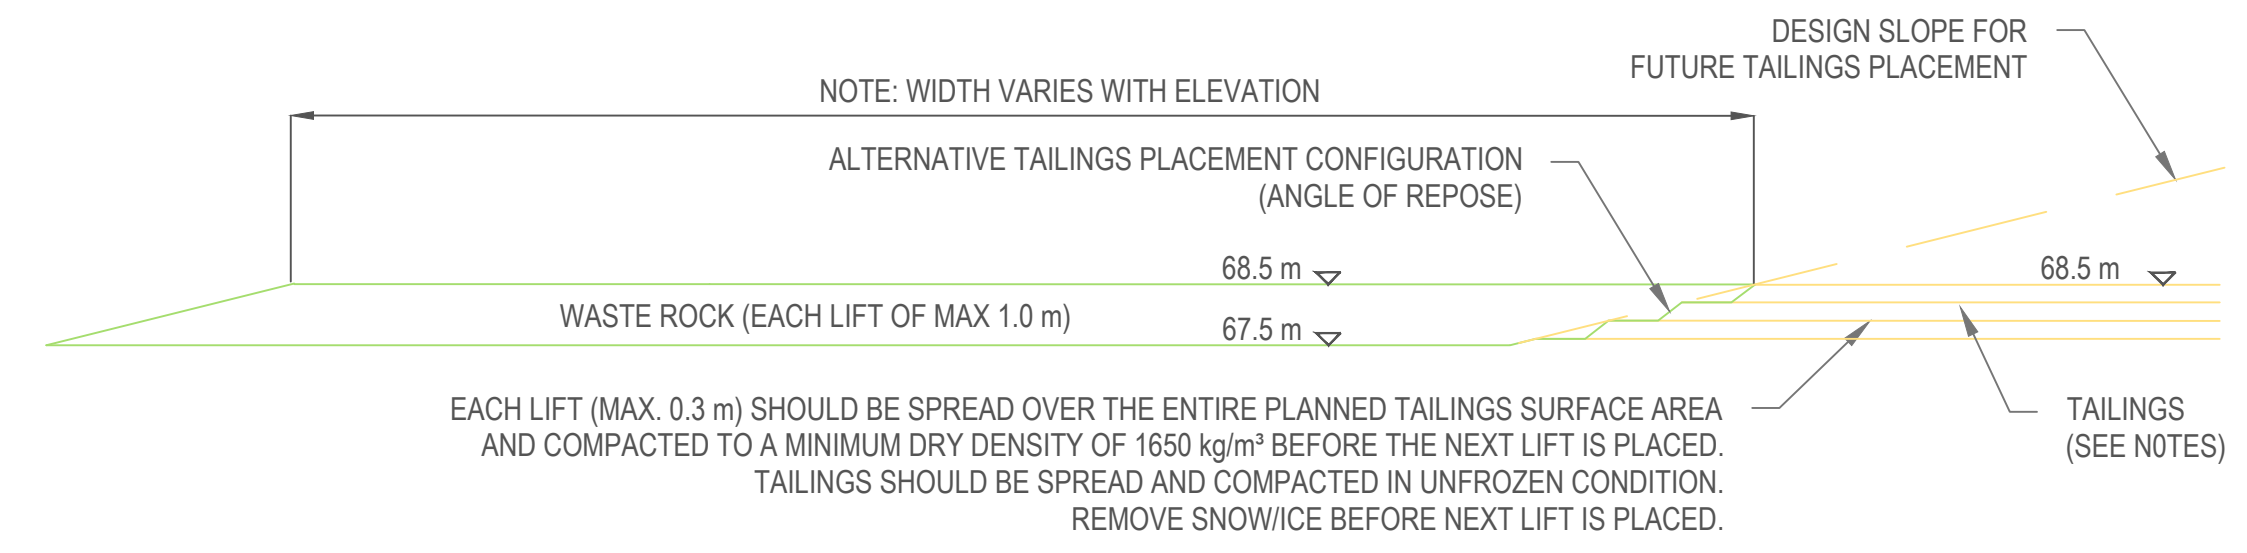


DETAIL 2: WASTE ROCK BERM WITH SAFETY BERM AND TAILINGS

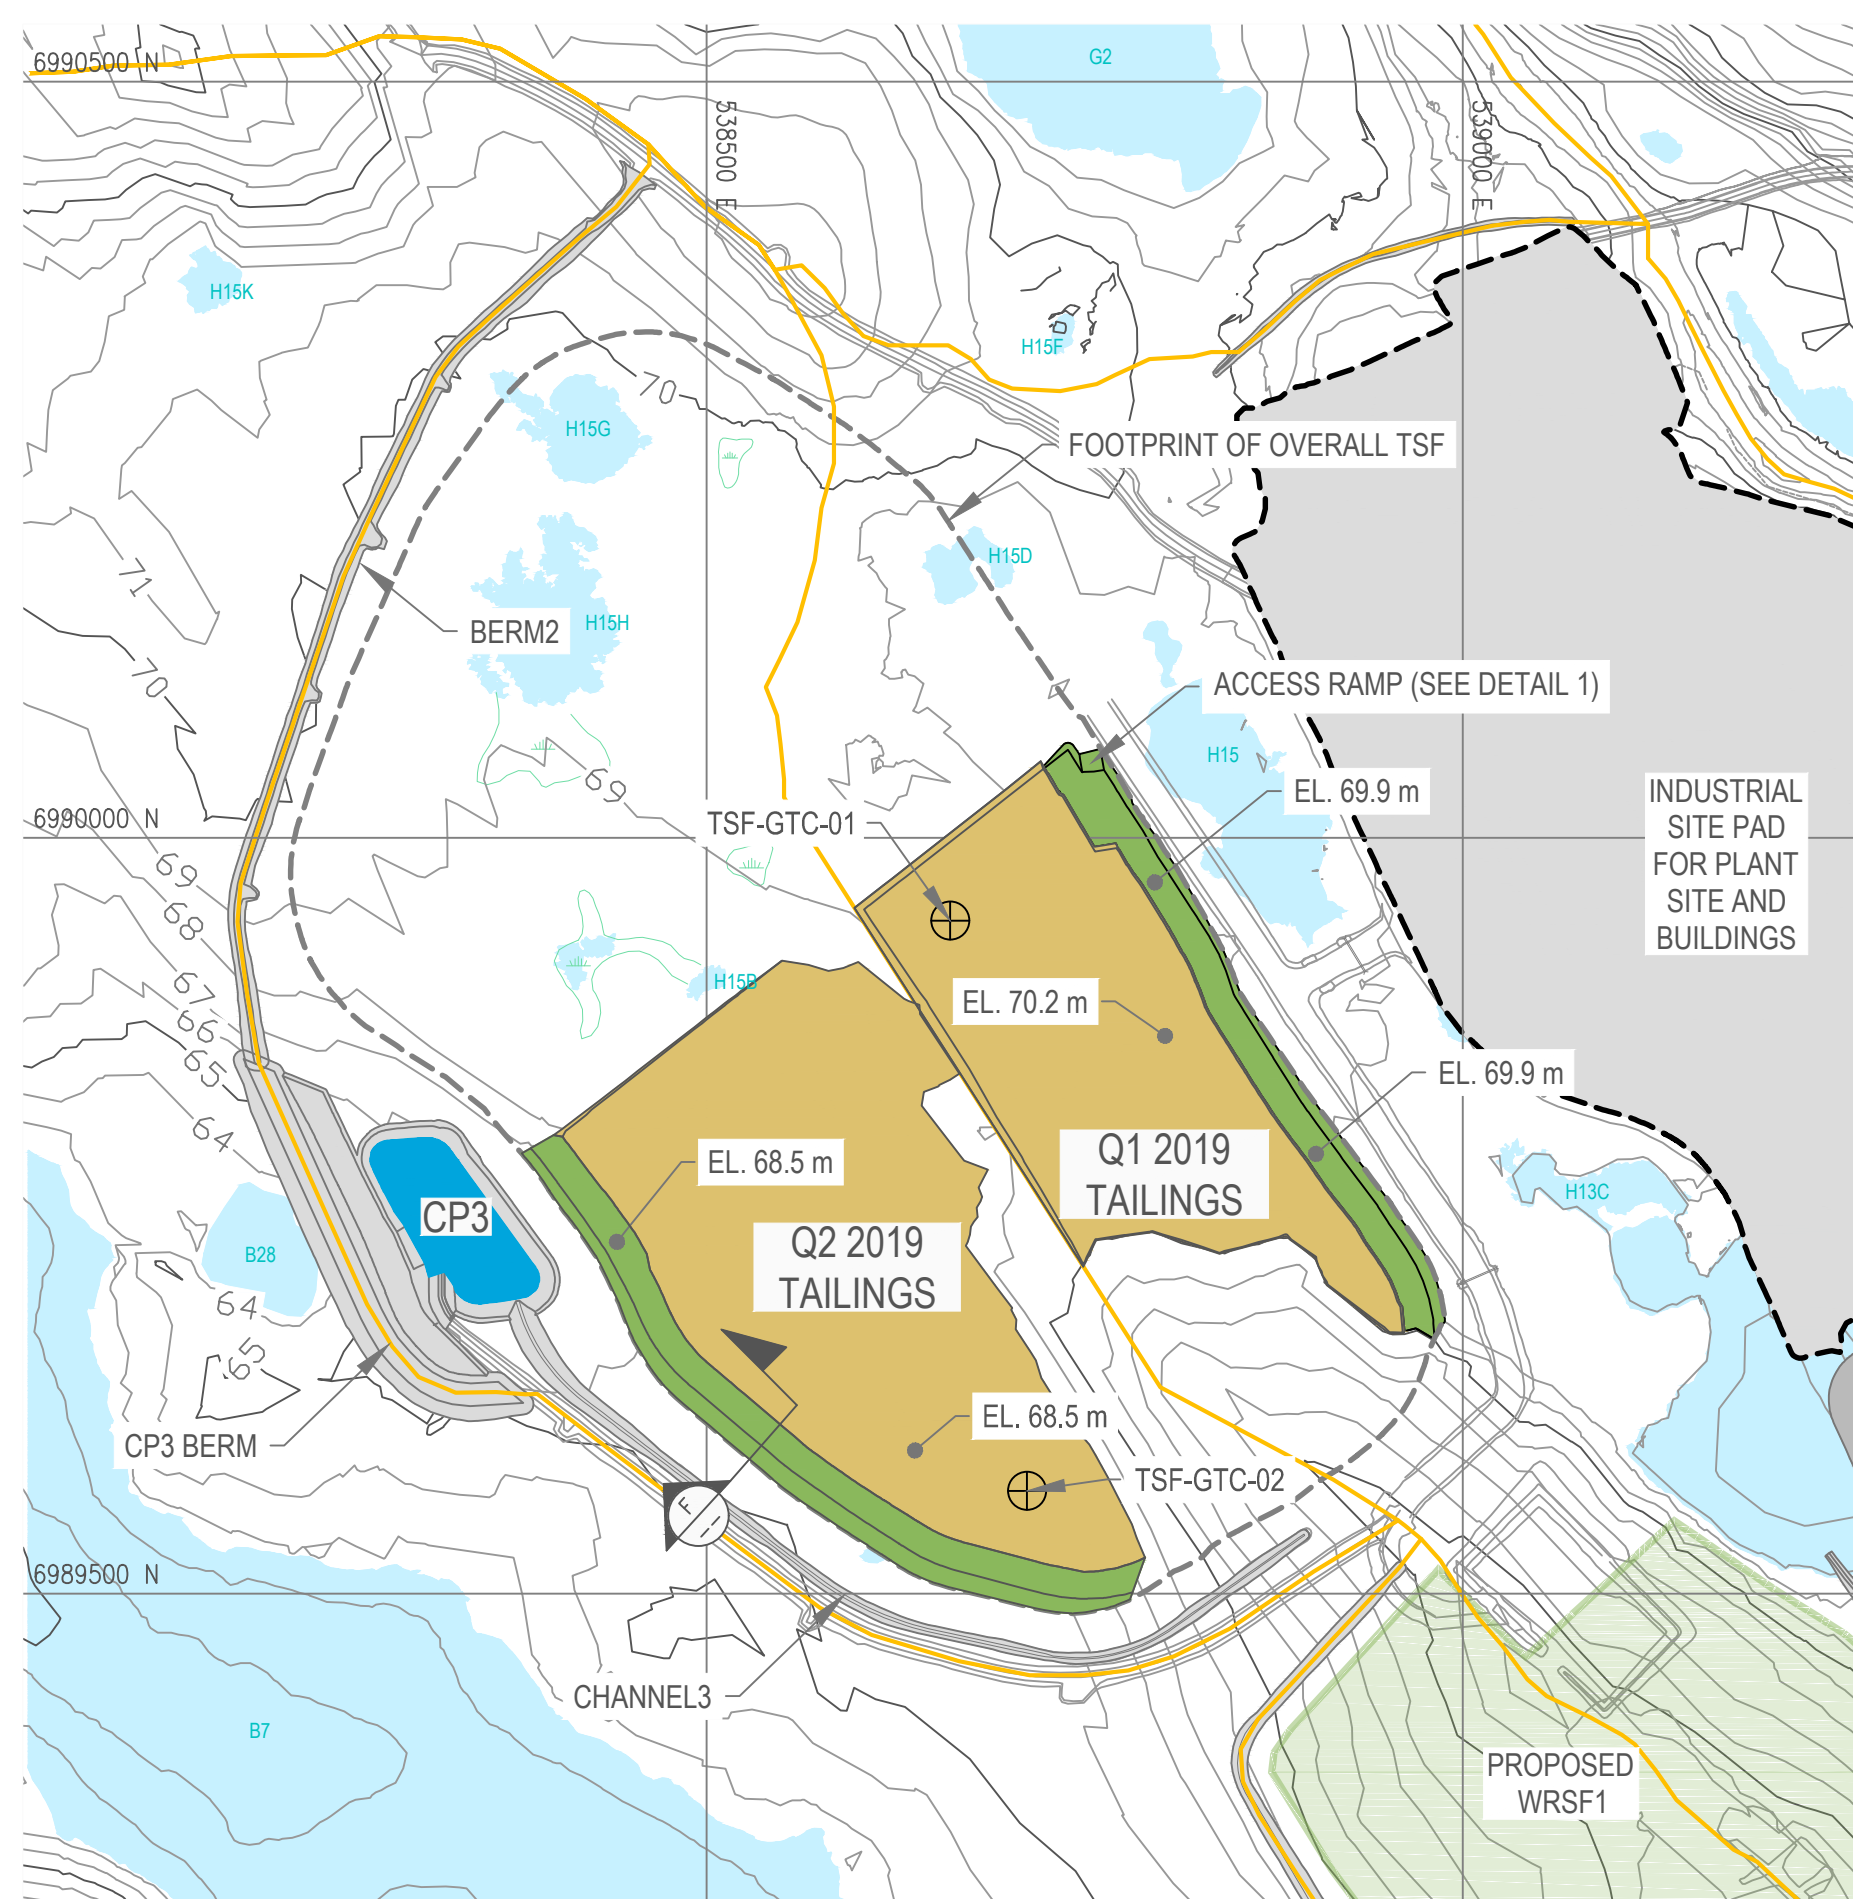


PLAN: TSF AT BEGINNING OF Q3 2019

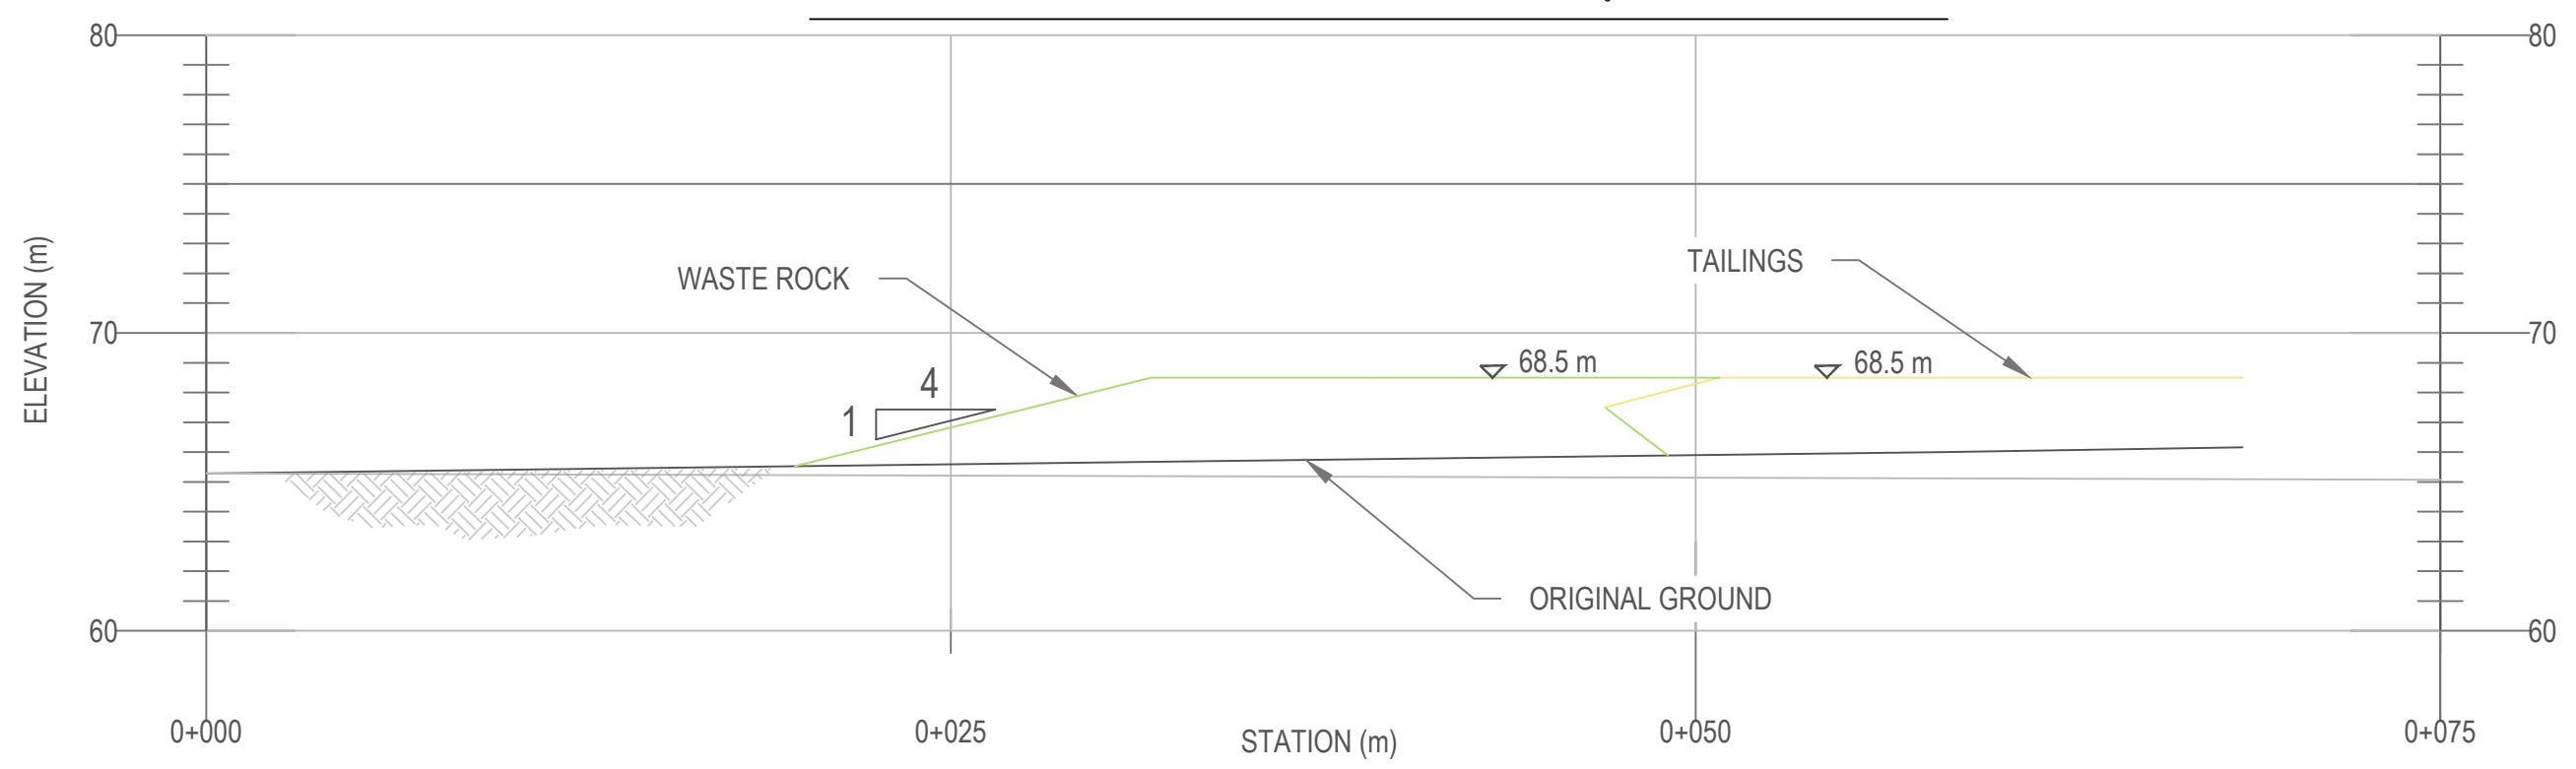


SECTION F: TSF AT BEGINNING OF Q3 2019

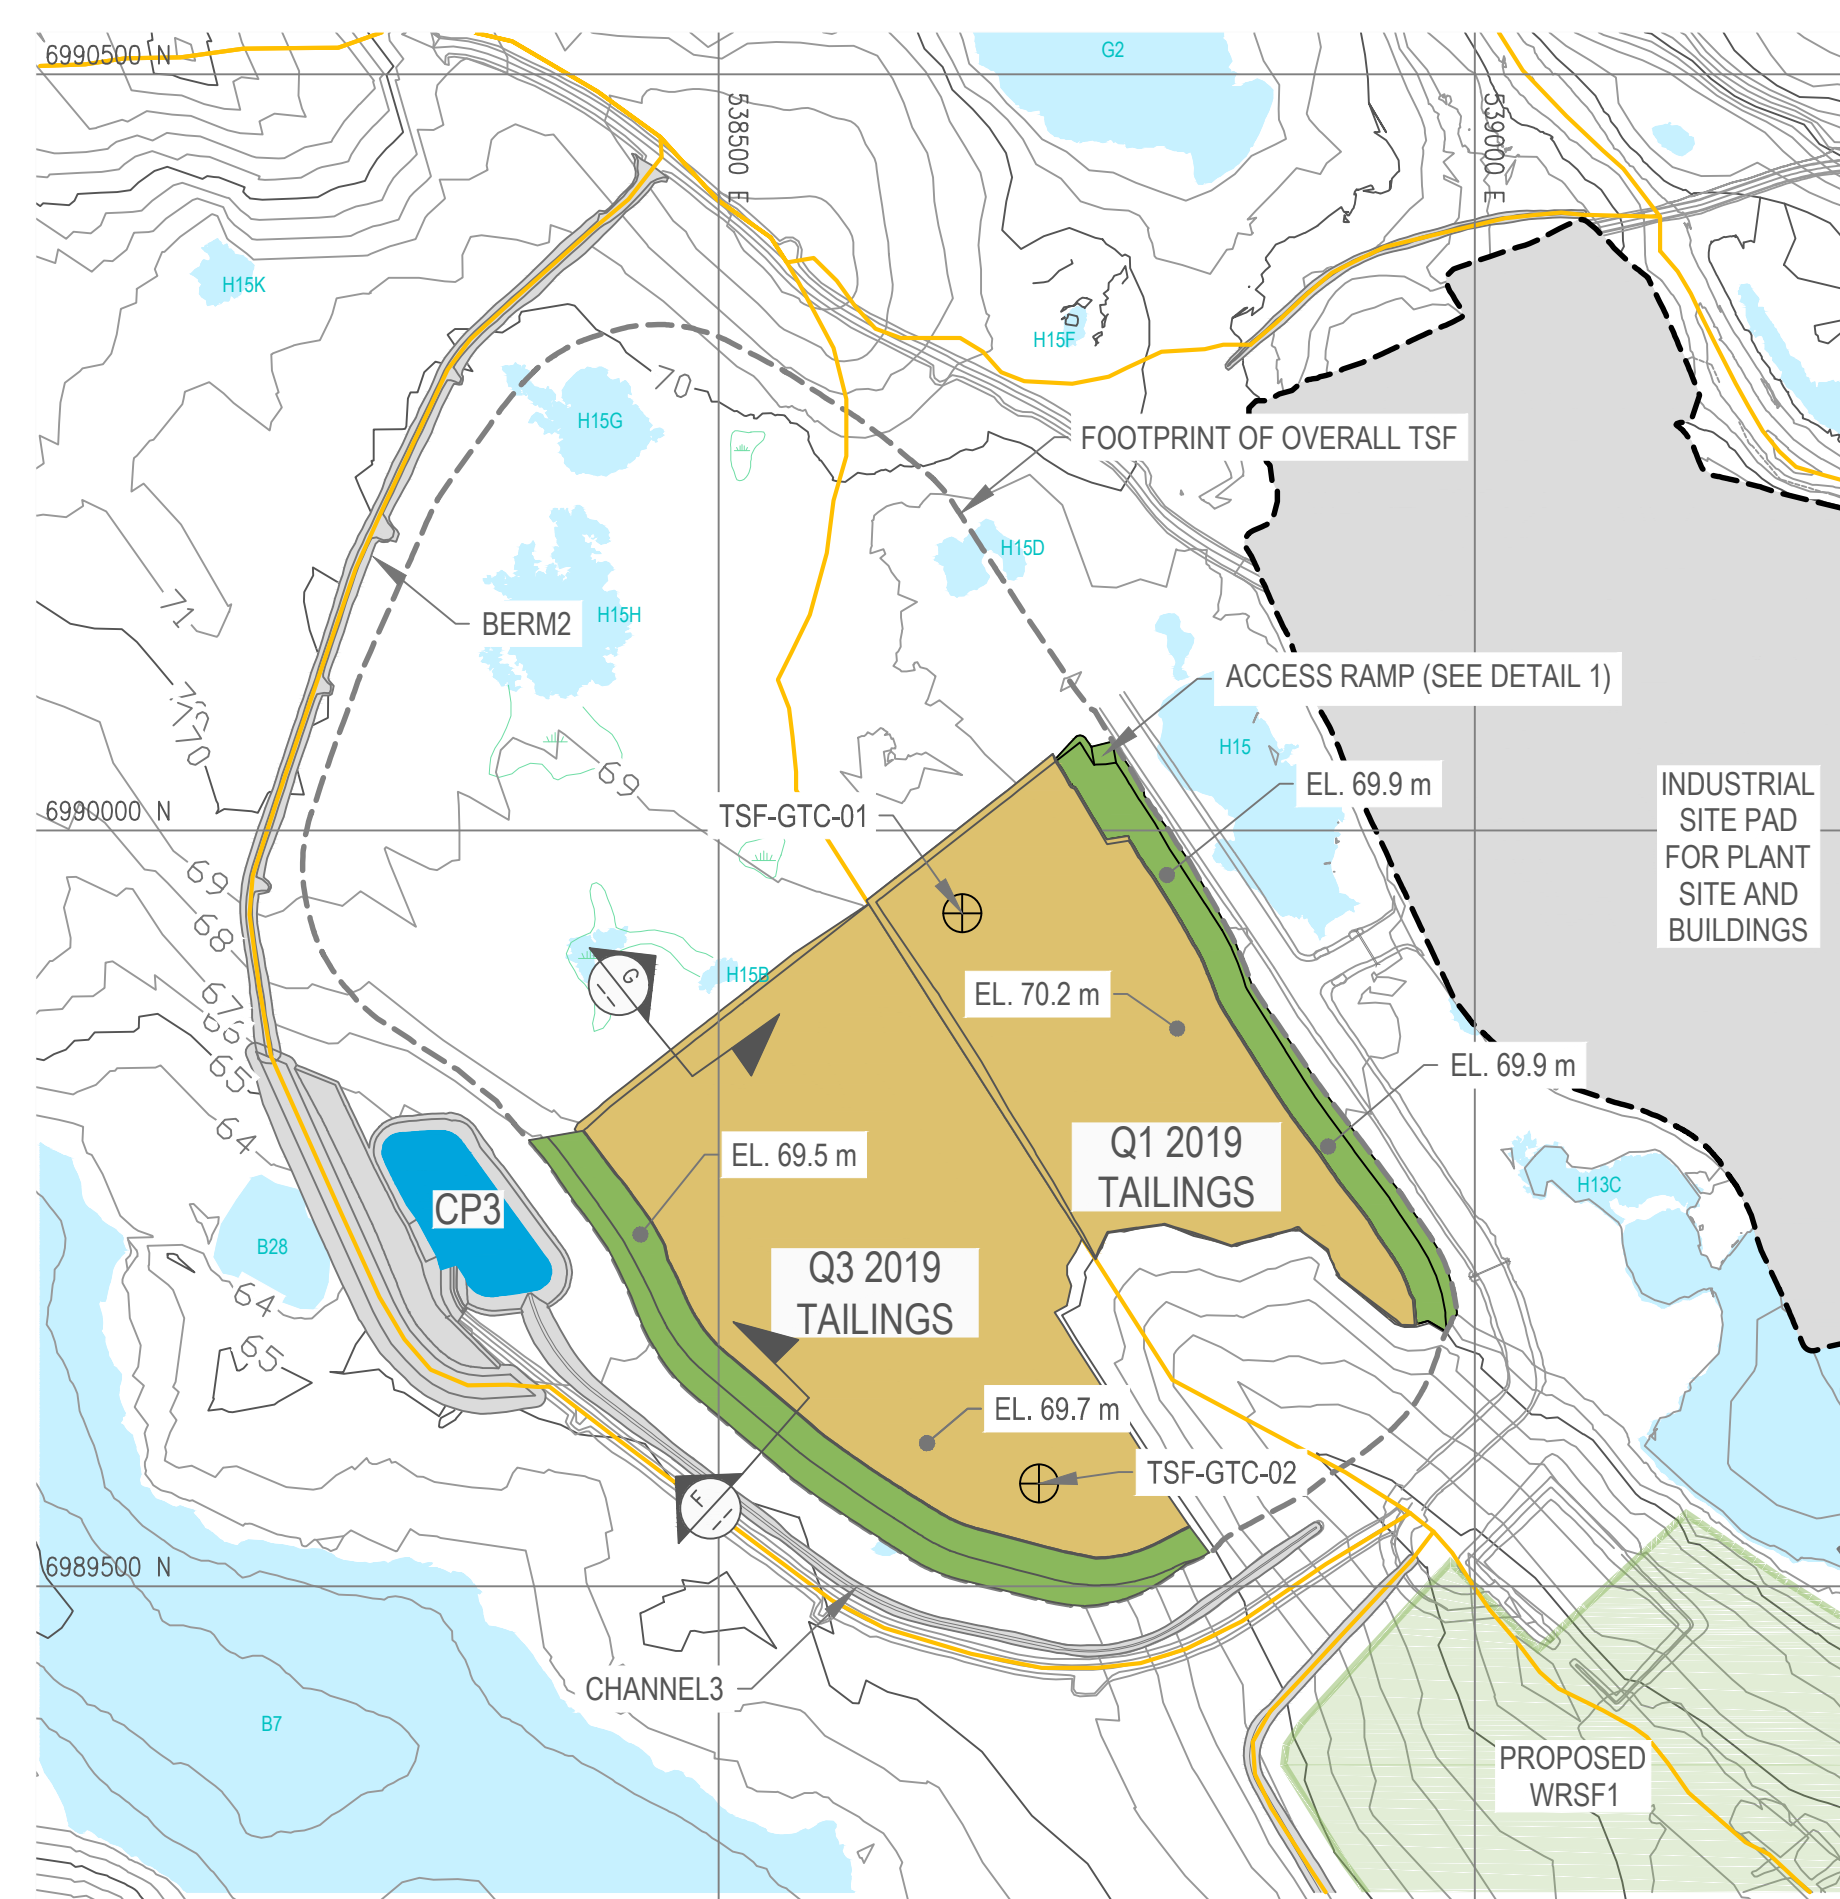


PLAN: TSF AT END OF Q3 2019

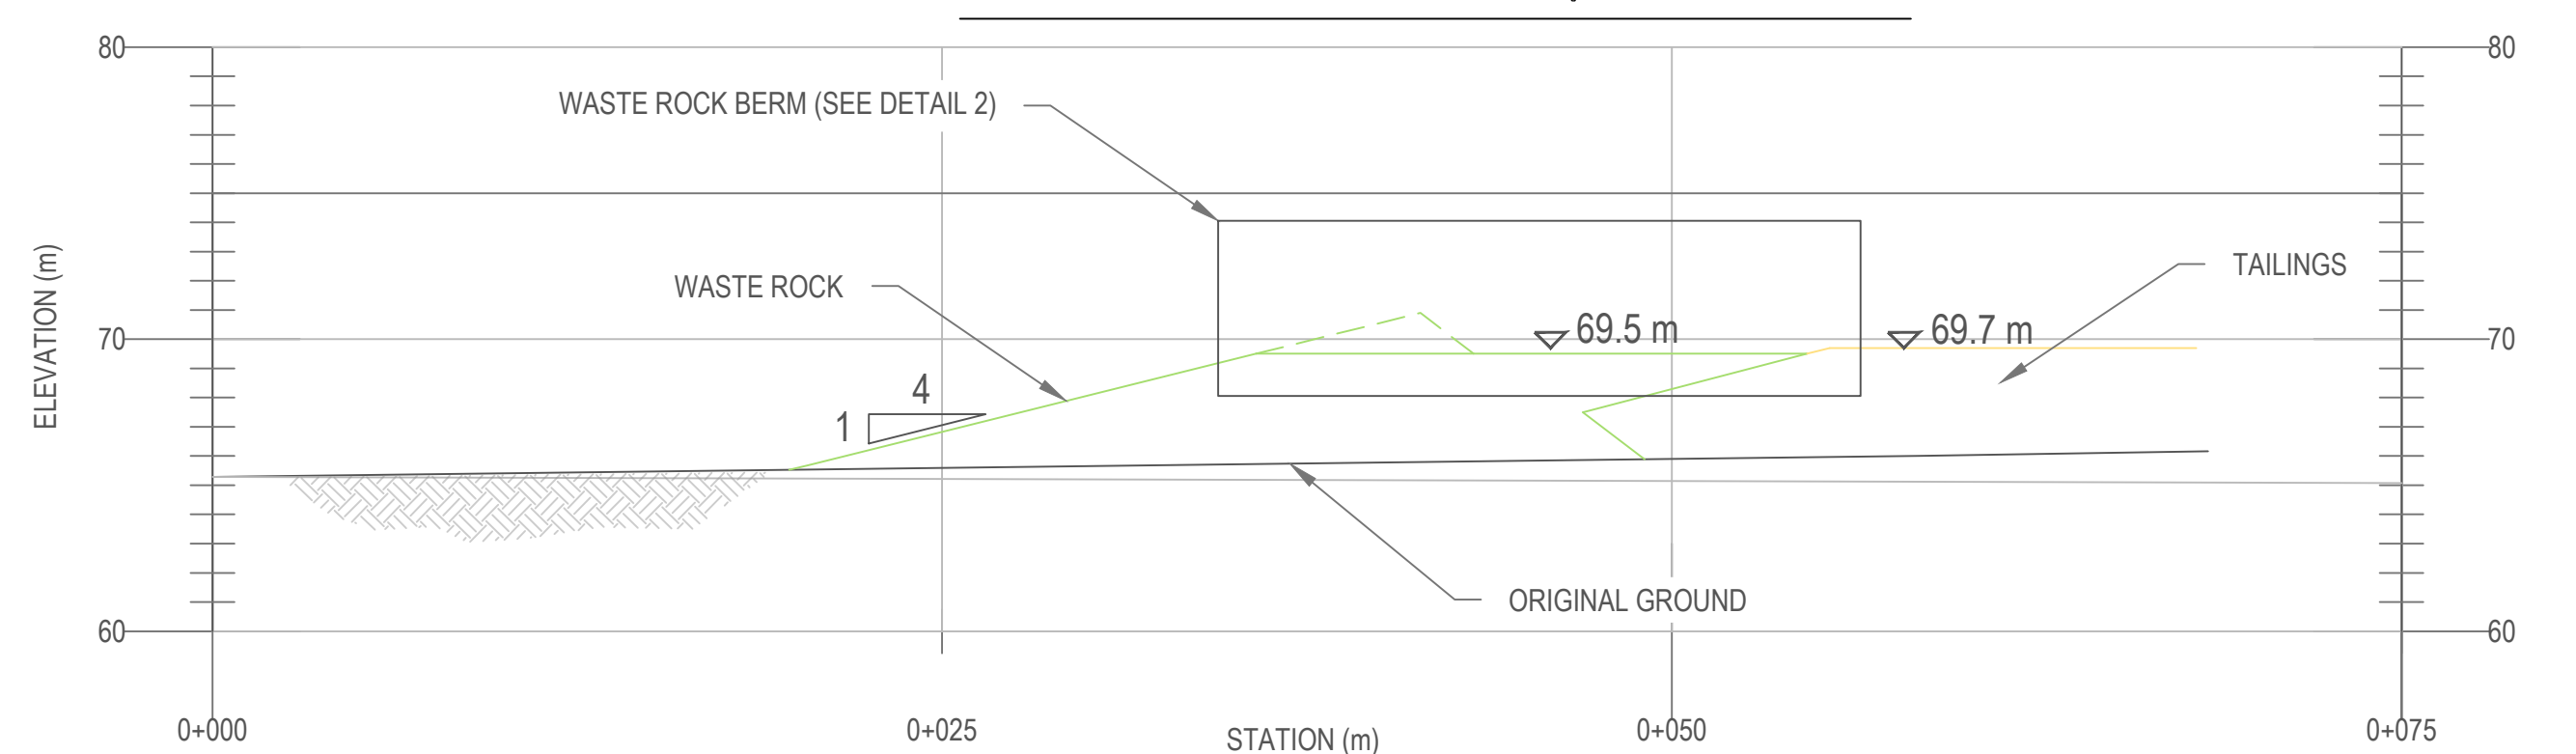


SECTION F: TSF AT END OF Q3 2019

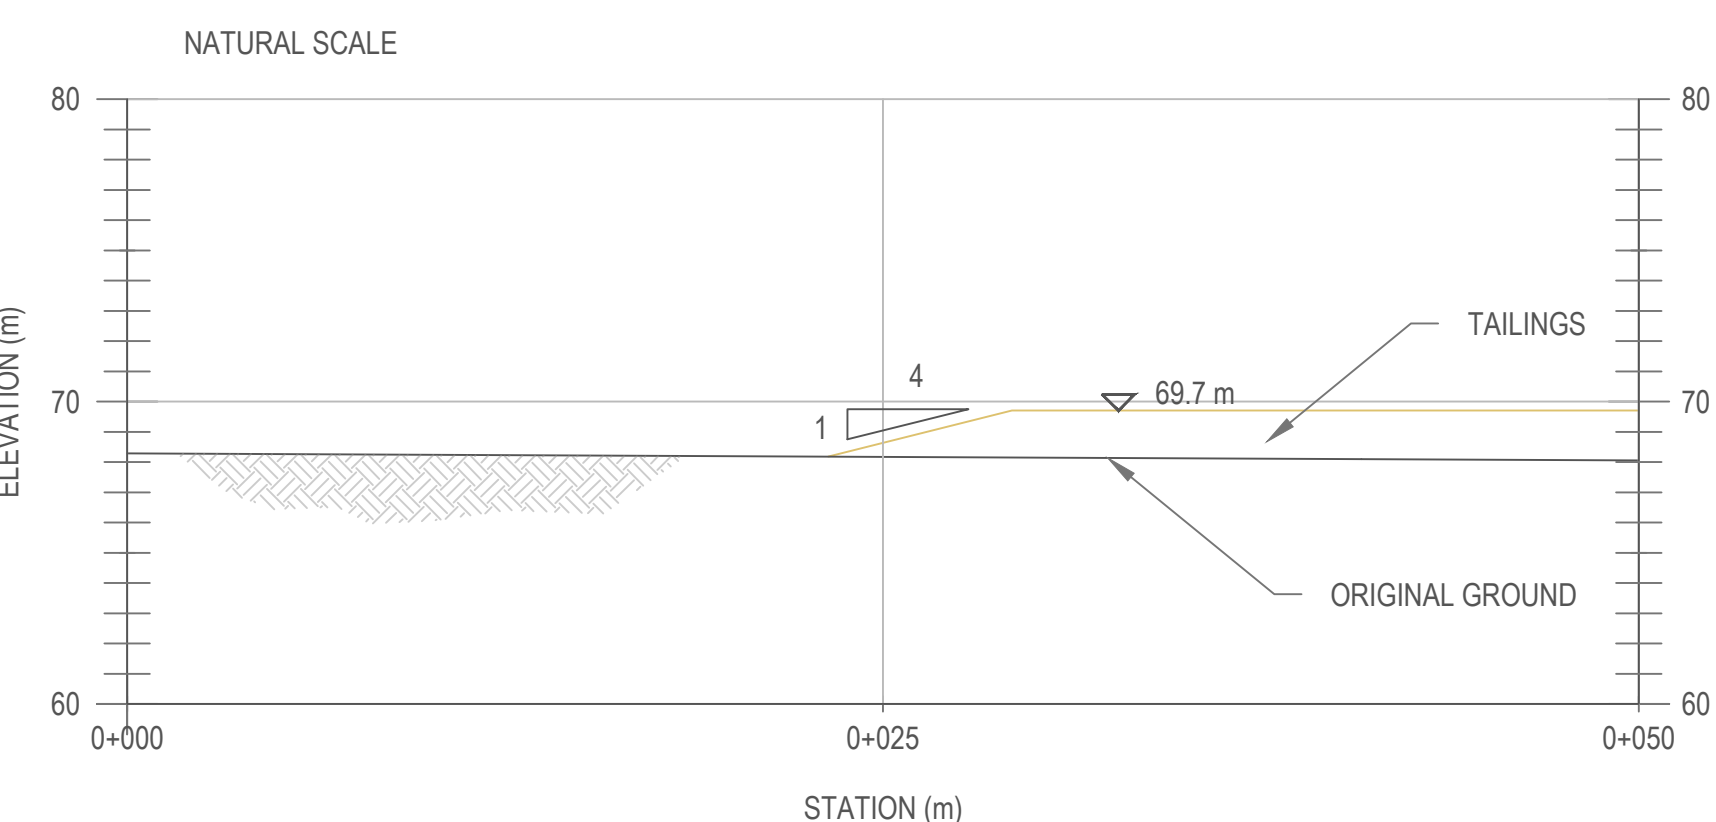


SECTION G: TSF AT END OF Q3 2019

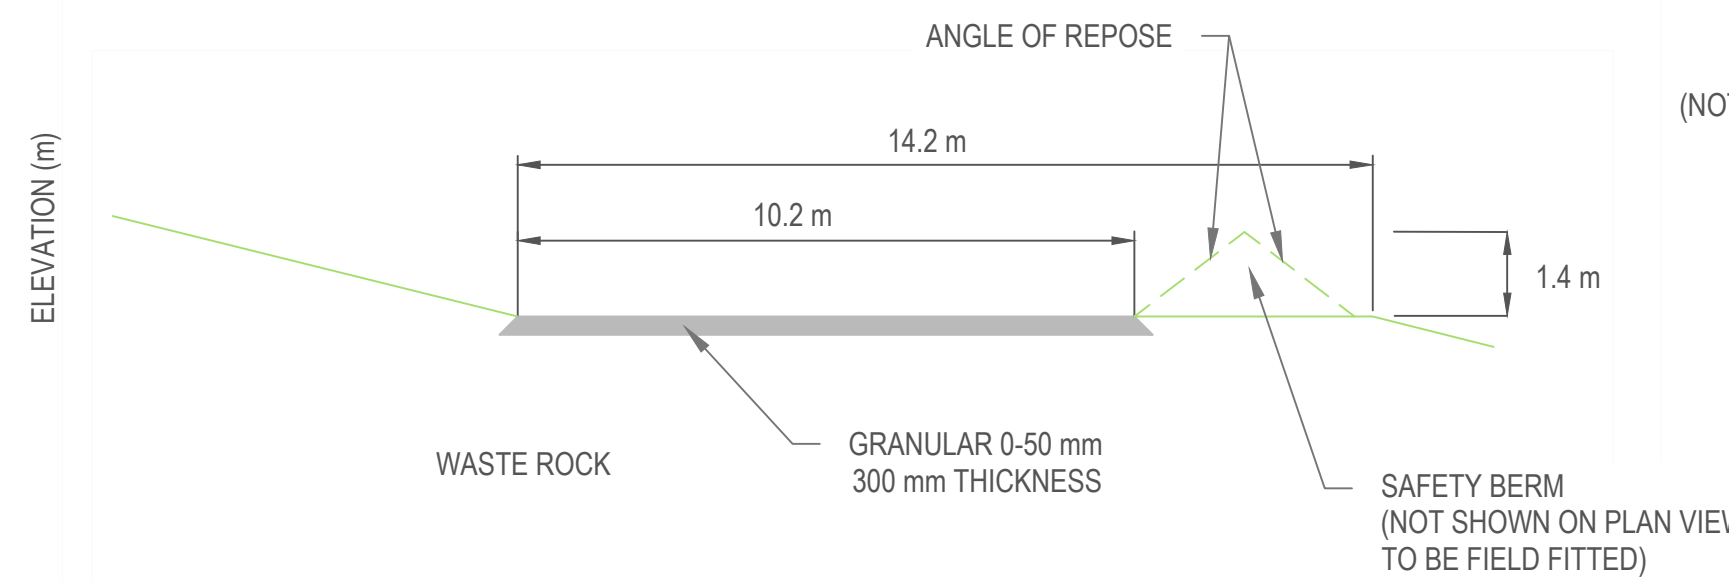

DETAIL 1: ACCESS RAMP

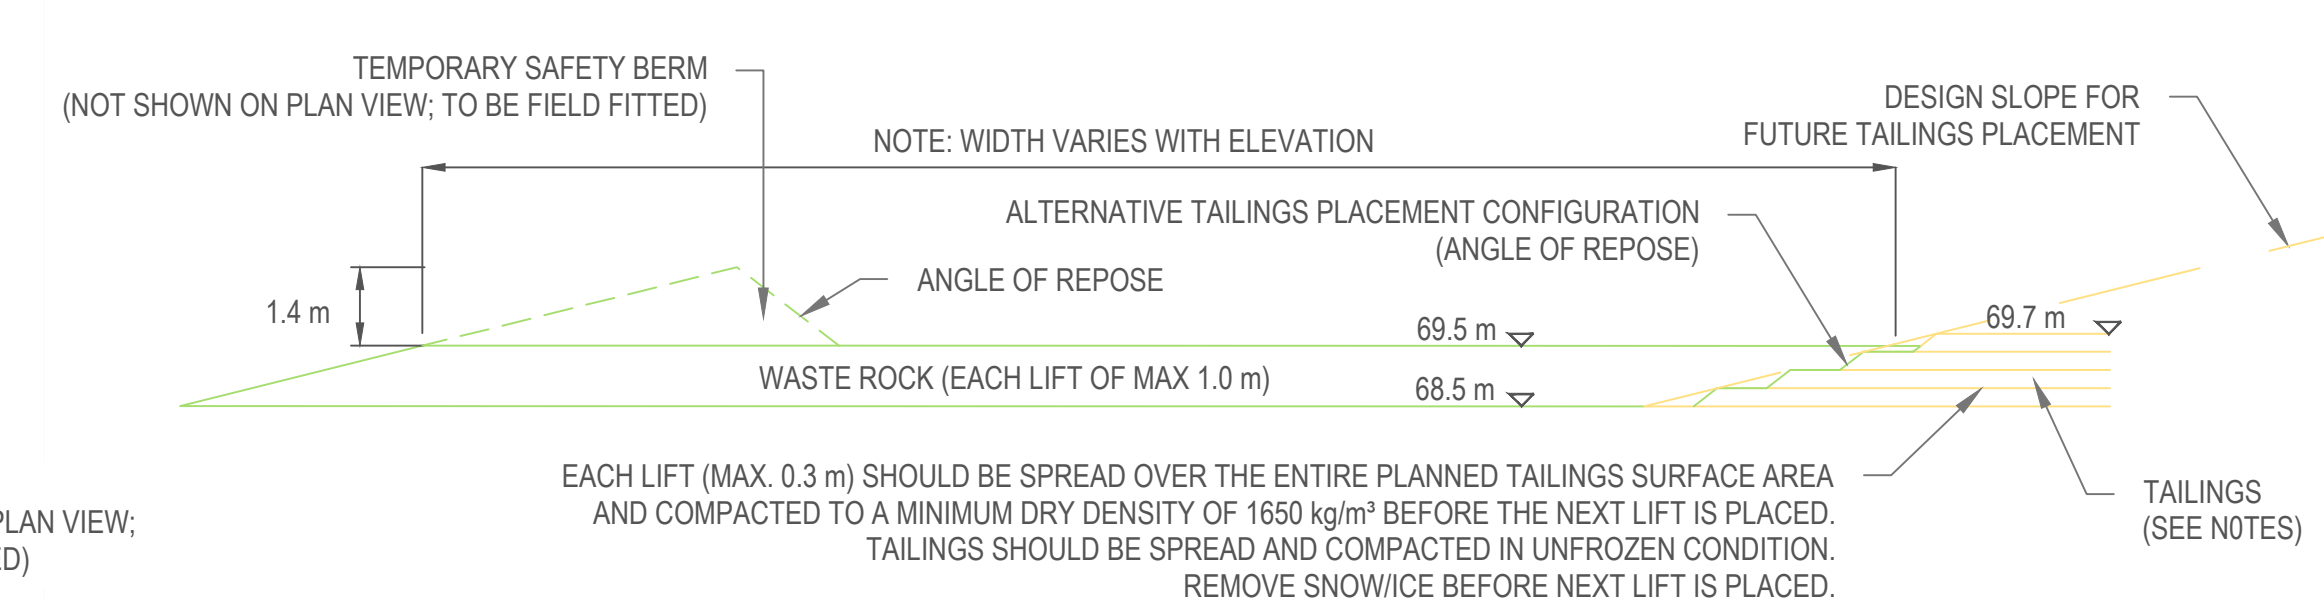

DETAIL 2: WASTE ROCK BERM WITH SAFETY BERM AND TAILINGS

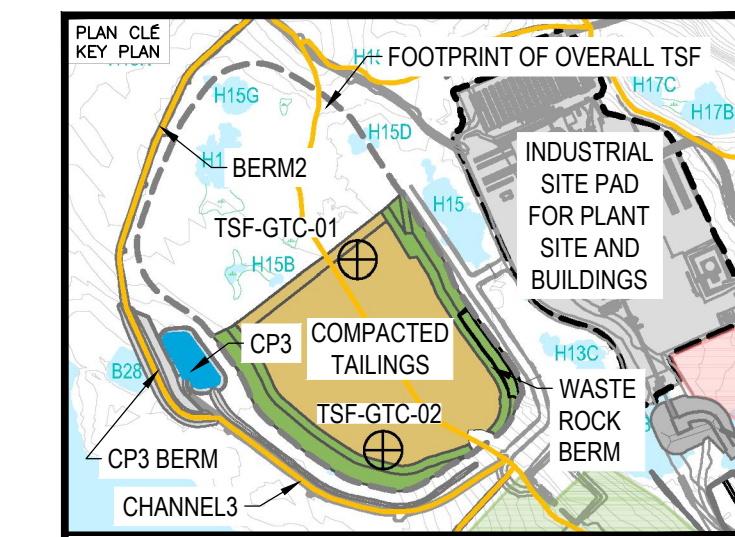

NOTES GÉNÉRALES / GENERAL NOTES

- WASTE ROCK BERM
- TAILINGS
- ⊕ GROUND TEMPERATURE CABLE
- CATCHMENT BOUNDARY

NOTES

1. REFER TO THE TAILINGS STORAGE FACILITY DETAILED DEPOSITION PLAN FOR OPERATION AND CONSTRUCTION REQUIREMENTS AND DETAILS.
2. THE ENTIRE BOTTOM LIFT OVER THE PLANNED AREA (OR DESIGNED SUB-CELL IF APPLICABLE) SHOULD BE COMPLETED BEFORE THE NEXT LIFT IS PLACED SUCH THAT LOCALIZED PLACEMENT OF THICKER TAILINGS OVER A SMALL AREA IS AVOIDED.
3. THE AVERAGE TOP TAILINGS SURFACE ELEVATIONS ARE SHOWN ON DRAWINGS. THE TAILINGS TOP SURFACE MAY HAVE TO BE GRADED TO AVOID WATER PONDING AND IMPROVE TRAFFICABILITY DURING WET CONDITIONS. THE TAILINGS DEPOSITION PLAN MAY BE UPDATED BASED ON OBSERVED PERFORMANCE.

INFORMATION IS CONTAINED ON THIS DRAWING IS THE PROPERTY OF AGNICO EAGLE LTD. AND NOT TO BE REPRODUCED OR TRANSMITTED IN ANY FORM OR BY ANY MEANS, ELECTRONIC OR MECHANICAL, INCLUDING PHOTOCOPYING, RECORDING, OR BY ANY INFORMATION STORAGE AND RETRIEVAL SYSTEM, WITHOUT THE WRITTEN PERMISSION OF AGNICO EAGLE LTD. TO REPRODUCE OR TRANSMIT IN ANY FORM OR BY ANY MEANS, ELECTRONIC OR MECHANICAL, INCLUDING PHOTOCOPYING, RECORDING, OR BY ANY INFORMATION STORAGE AND RETRIEVAL SYSTEM, WITHOUT THE WRITTEN PERMISSION OF AGNICO EAGLE LTD.

DESSINS EN RÉFÉRENCE / REFERENCE DRAWINGS

TITRE / TITLE	# DWG



REV.	DATE	DESCRIPTION	PAR/ENR	APP.	CLIENT
0	2019-01-29	ISSUED FOR CONSTRUCTION	GZ	WTH	
1	2019-01-27	ISSUED FOR REVIEW	GZ	NG	
2	2018-12-07	90% REVIEW	EP	SCZ	WTH

REVISIONS




PERMIT TO PRACTICE  
TETRA TECH CANADA INC.  
Signature: *[Signature]*  
Date: *January 29, 2019*  
PERMIT NUMBER: P 018  
NTNU Association of Professional Engineers and Geoscientists

TITRE / TITLE  
MELIADINE TAILINGS STORAGE FACILITY  
TAILINGS DEPOSITION PLAN FOR  
Q3 2019

DESINÉ PAR DRAWN BY	EP / EL	DATE	2019-01-29
VÉRIFIÉ PAR CHECKED BY	GZ	2019-01-29	
APPROUVÉ PAR APPROVED BY	WTH	2019-01-29	

NO. DESIGN DRAWING NO.  
6515-583-163-FIG-011

NO. PROJET PROJECT NO.	REVISION	FEUILLE / SHEET
	0	11 / 24

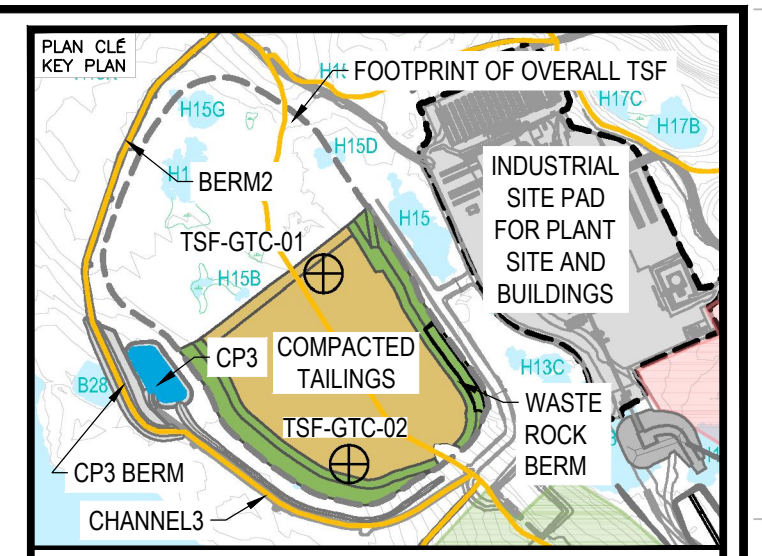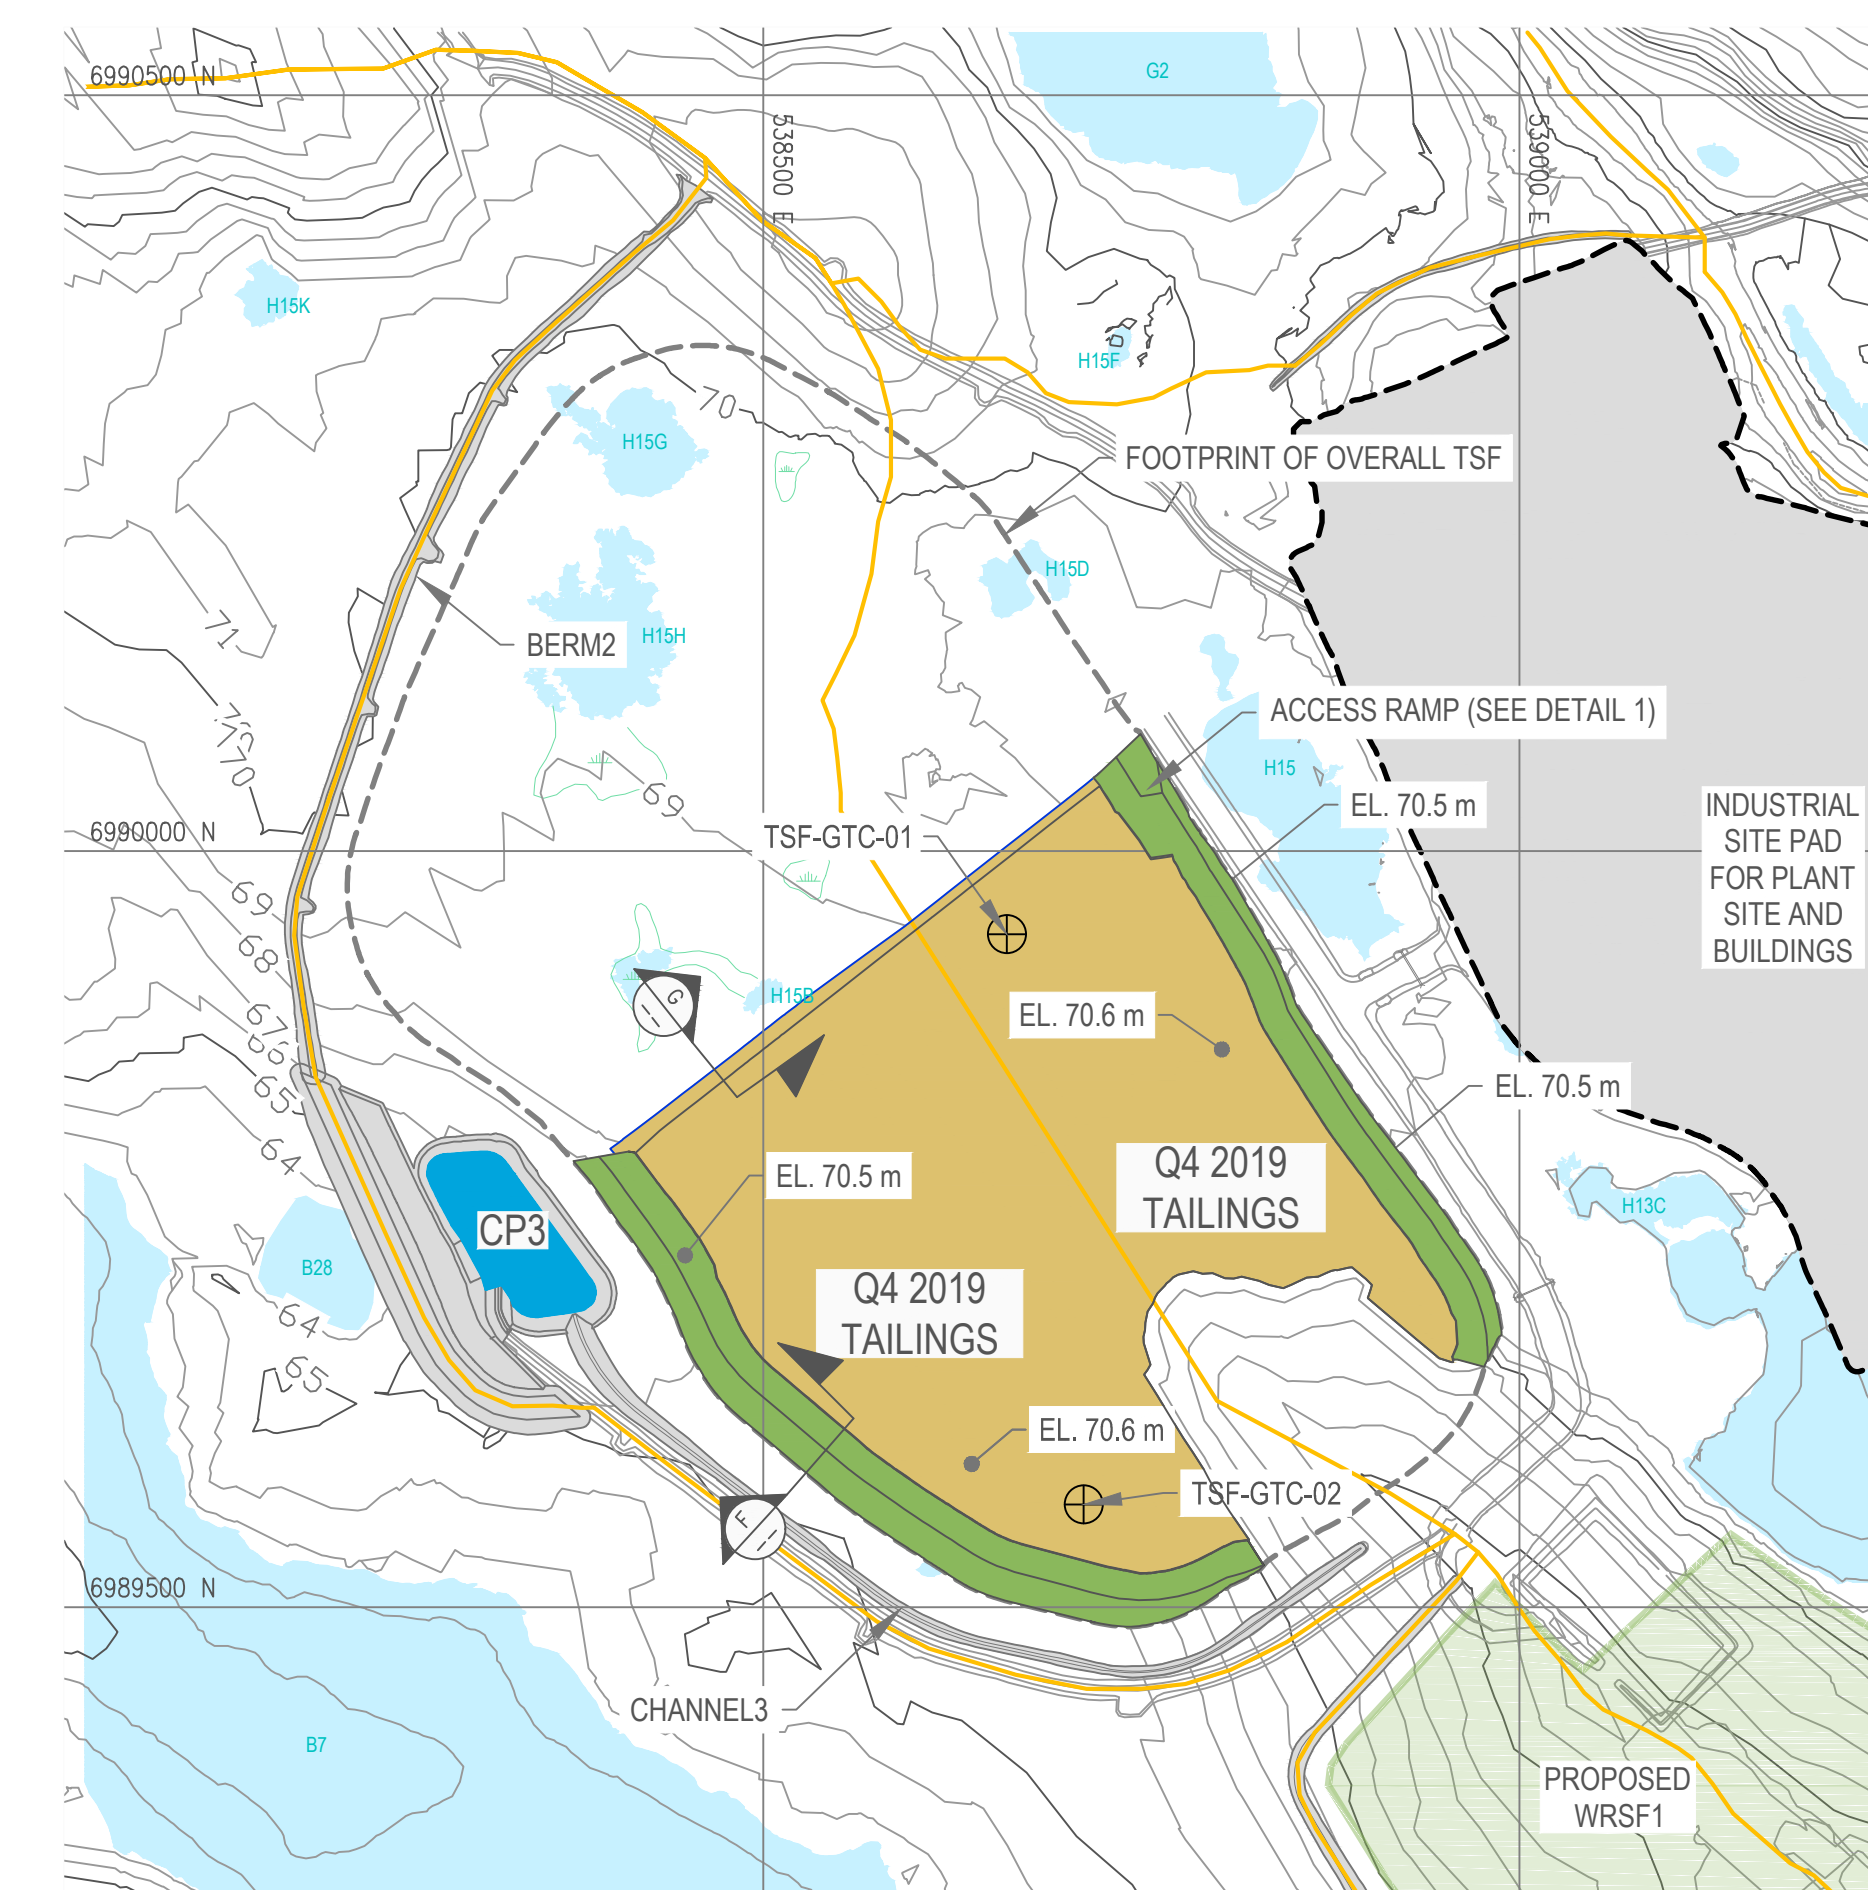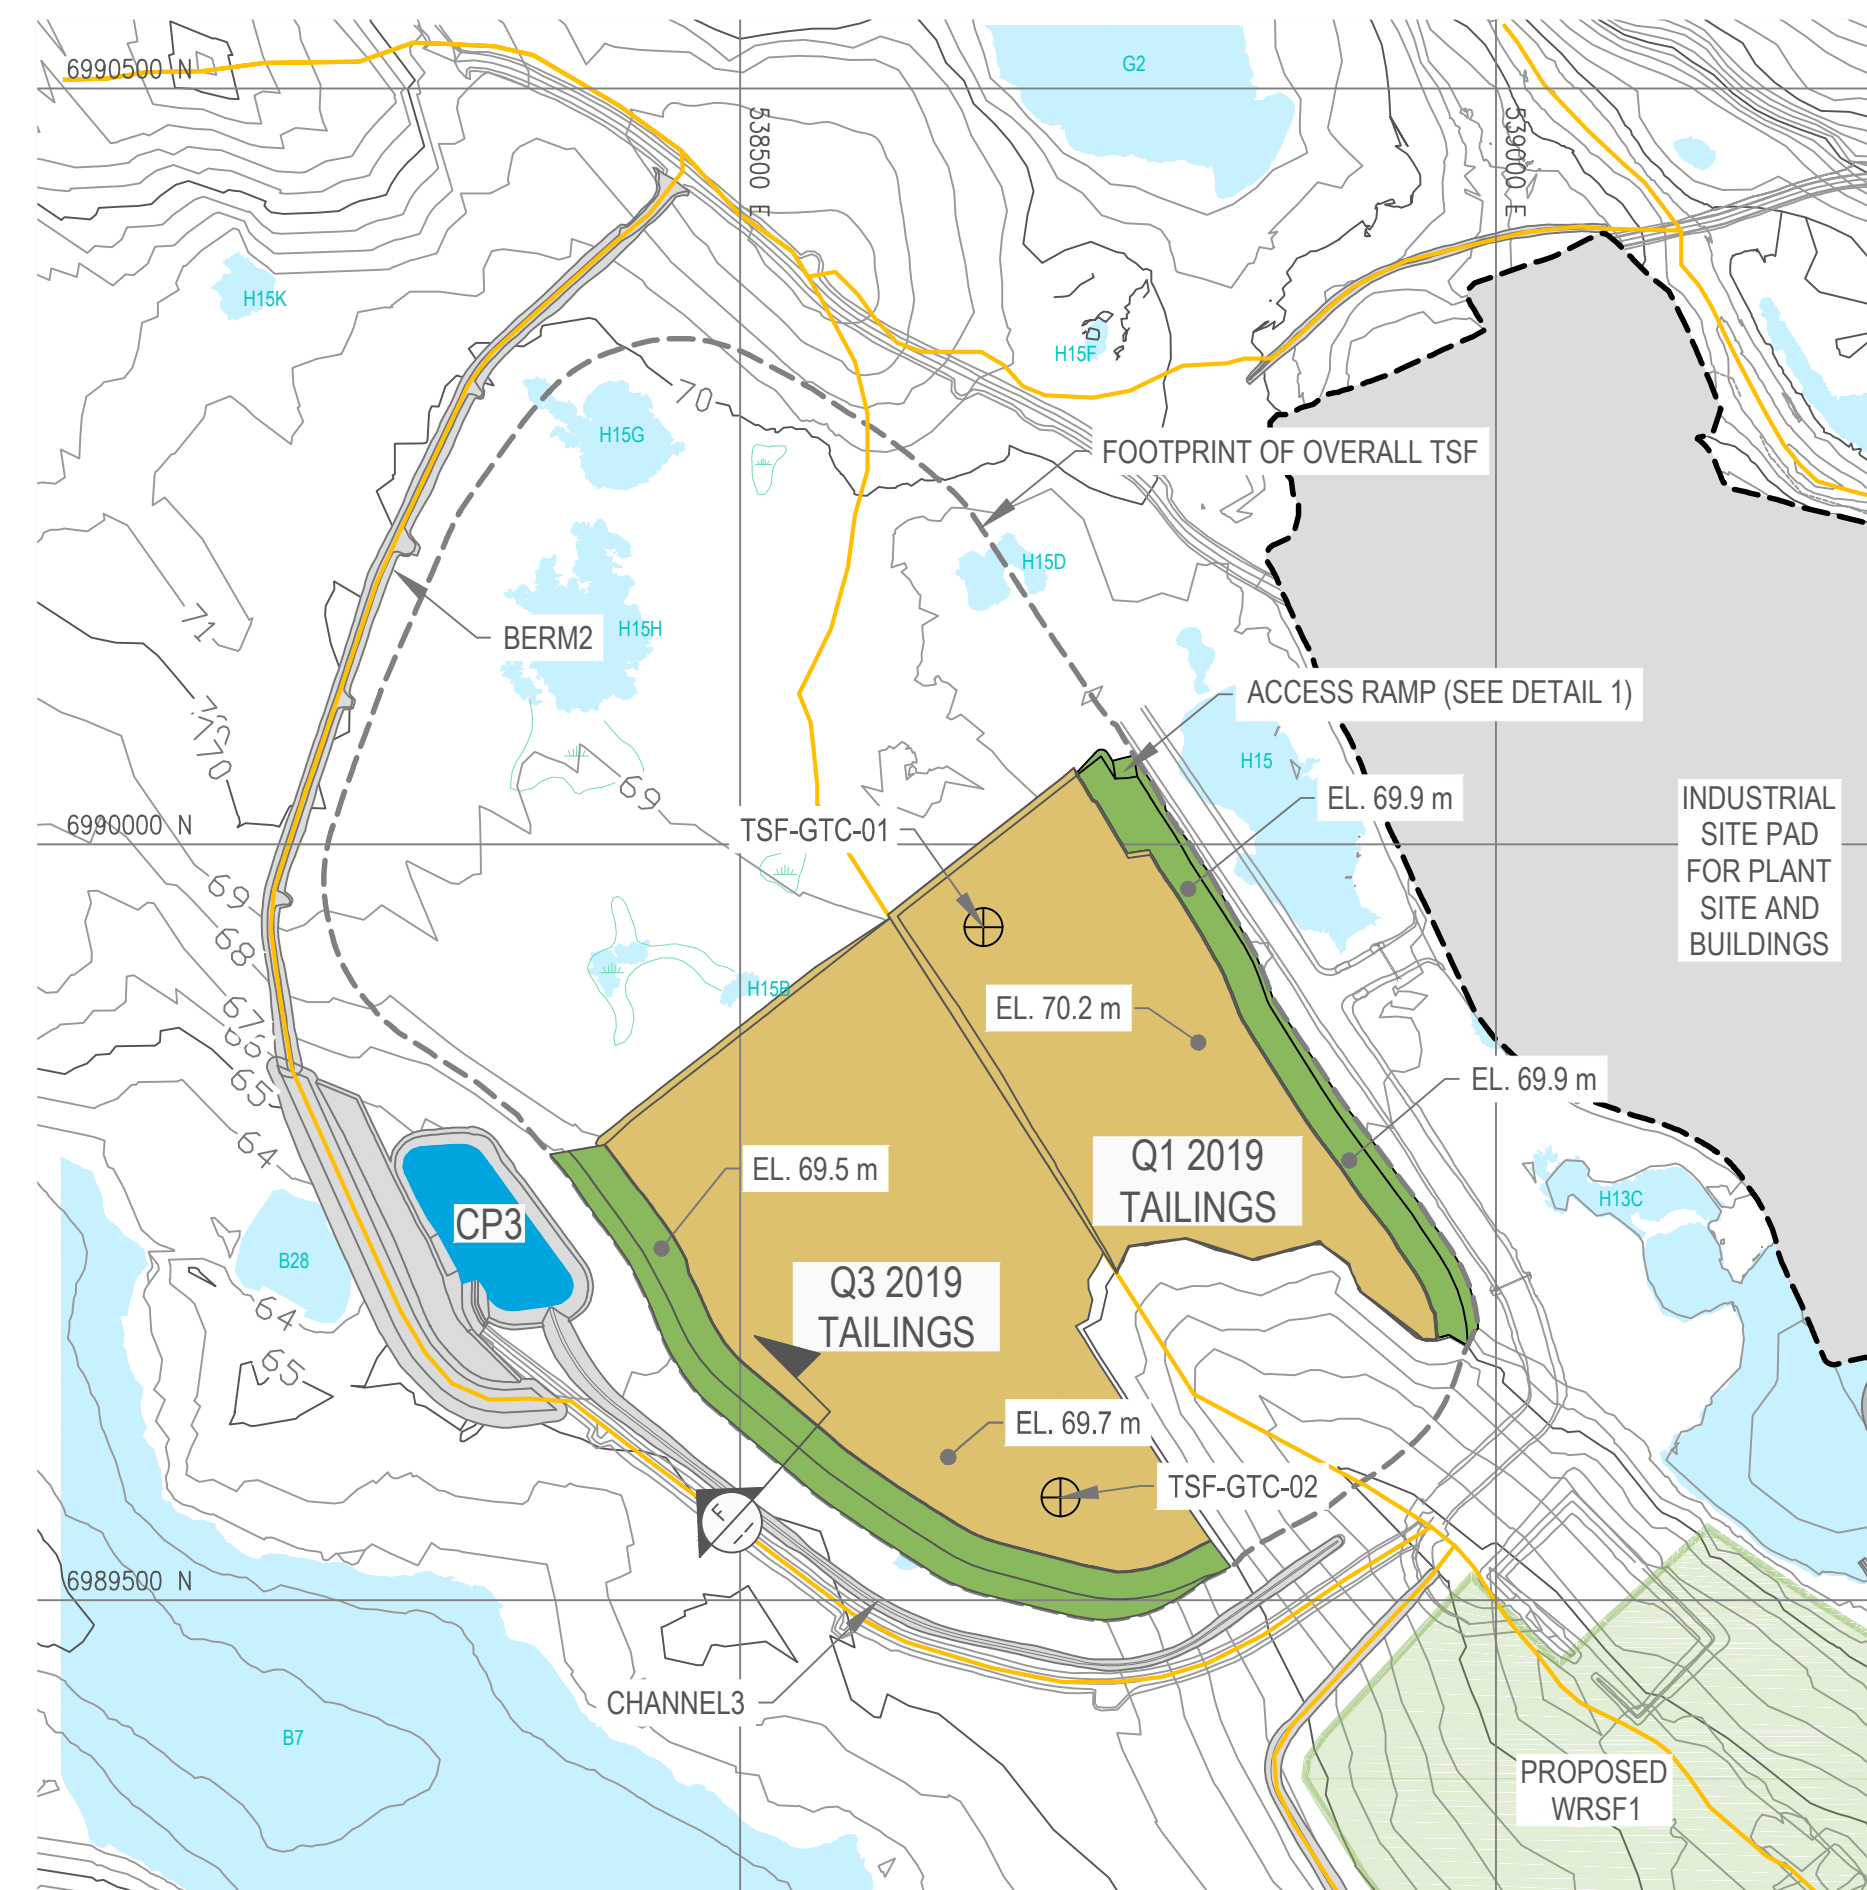

NOTES GÉNÉRALES / GENERAL NOTES

- WASTE ROCK BERM
- TAILINGS
- GROUND TEMPERATURE CABLE
- CATCHMENT BOUNDARY

NOTES

1. REFER TO THE TAILINGS STORAGE FACILITY DETAILED DEPOSITION PLAN FOR OPERATION AND CONSTRUCTION REQUIREMENTS AND DETAILS.
2. THE ENTIRE BOTTOM LIFT OVER THE PLANNED AREA (OR DESIGNED SUB-CELL IF APPLICABLE) SHOULD BE COMPLETED BEFORE THE NEXT LIFT IS PLACED SUCH THAT LOCALIZED PLACEMENT OF THICKER TAILINGS OVER A SMALL AREA IS AVOIDED.
3. THE AVERAGE TOP TAILINGS SURFACE ELEVATIONS ARE SHOWN ON DRAWINGS. THE TAILINGS TOP SURFACE MAY HAVE TO BE GRADED TO AVOID WATER PONDING AND IMPROVE TRAFFICABILITY DURING WET CONDITIONS. THE TAILINGS DEPOSITION PLAN MAY BE UPDATED BASED ON OBSERVED PERFORMANCE.

INFORMATION IS CONTAINED ON THIS DRAWING IS THE PROPERTY OF AGNICO EAGLE LTD. AND NOT BE REPRODUCED OR TRANSMITTED IN ANY FORM OR BY ANY MEANS, ELECTRONIC OR MECHANICAL, INCLUDING PHOTOCOPYING, RECORDING, OR BY ANY INFORMATION STORAGE AND RETRIEVAL SYSTEM, WITHOUT THE WRITTEN PERMISSION OF AGNICO EAGLE LTD.

DESSINS EN RÉFÉRENCE / REFERENCE DRAWINGS

TITRE / TITLE	# DWG



REV.	DATE	DESCRIPTION	PAR/ENR	APP.	CLIENT
0	2019-01-29	ISSUED FOR CONSTRUCTION	GZ	WTH	
1	2019-01-27	ISSUED FOR REVIEW	GZ	NG	
1	2018-12-07	90% REVIEW	EP	SCZ/WTH	

REVISIONS

PERMIT TO PRACTICE  
TETRA TECH CANADA INC.  
Signature: *[Signature]*  
Date: *29 January 2019*  
PERMIT NUMBER: P 018  
NTNU Association of Professional Engineers and Geoscientists

TITRE / TITLE  
MELIADINE TAILINGS STORAGE FACILITY  
TAILINGS DEPOSITION PLAN FOR  
Q4 2019


DESINÉ PAR DRAWN BY	EP / EL	DATE	2019-01-29
VÉRIFIÉ PAR CHECKED BY	GZ	2019-01-29	
APPROUVÉ PAR APPROVED BY	WTH	2019-01-29	

ÉCHELLE SCALE	DATE

NO. DESIGN DRAWING NO.  
6515-583-163-FIG-012


NO. PROJET PROJECT NO.	REVISION	FEUILLE / SHEET
	0	12 / 24

NATURAL SCALE PLAN: TSF AT BEGINNING OF Q4 2019

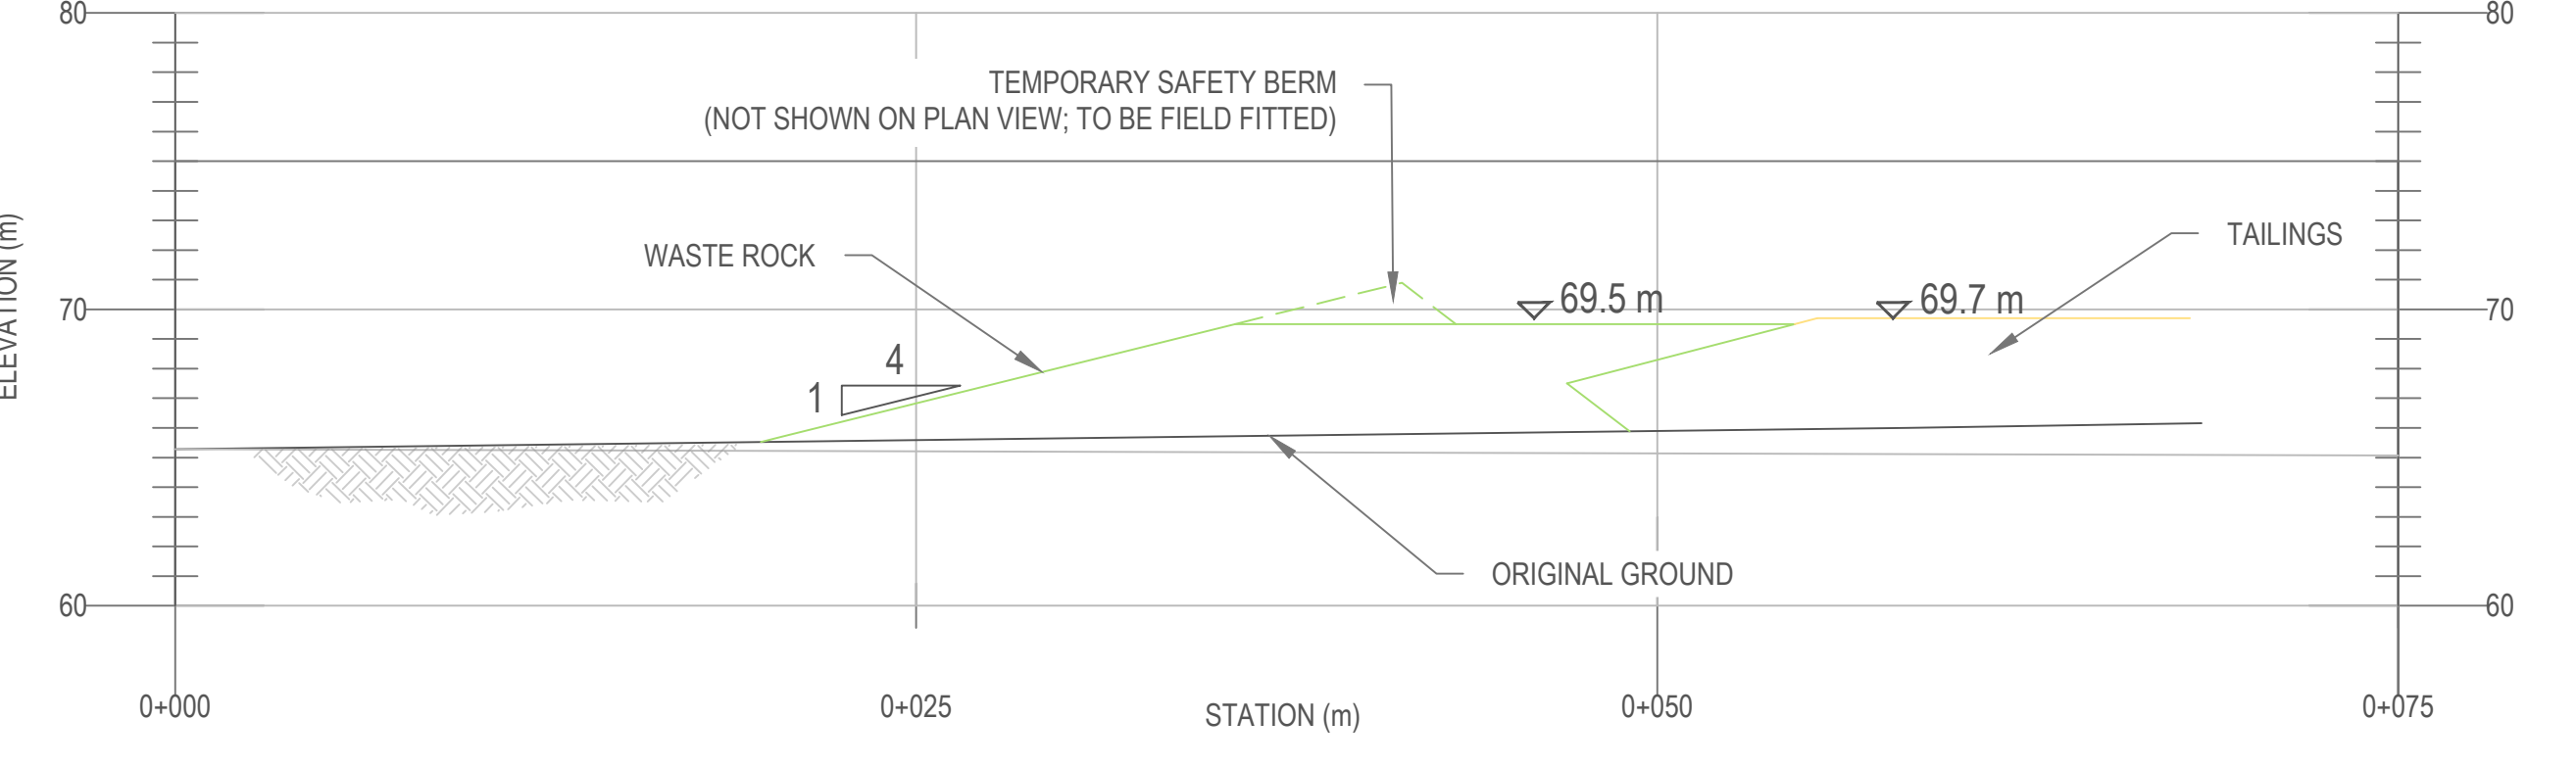


SECTION F: TSF AT BEGINNING OF Q4 2019


NATURAL SCALE PLAN: TSF AT END OF Q4 2019

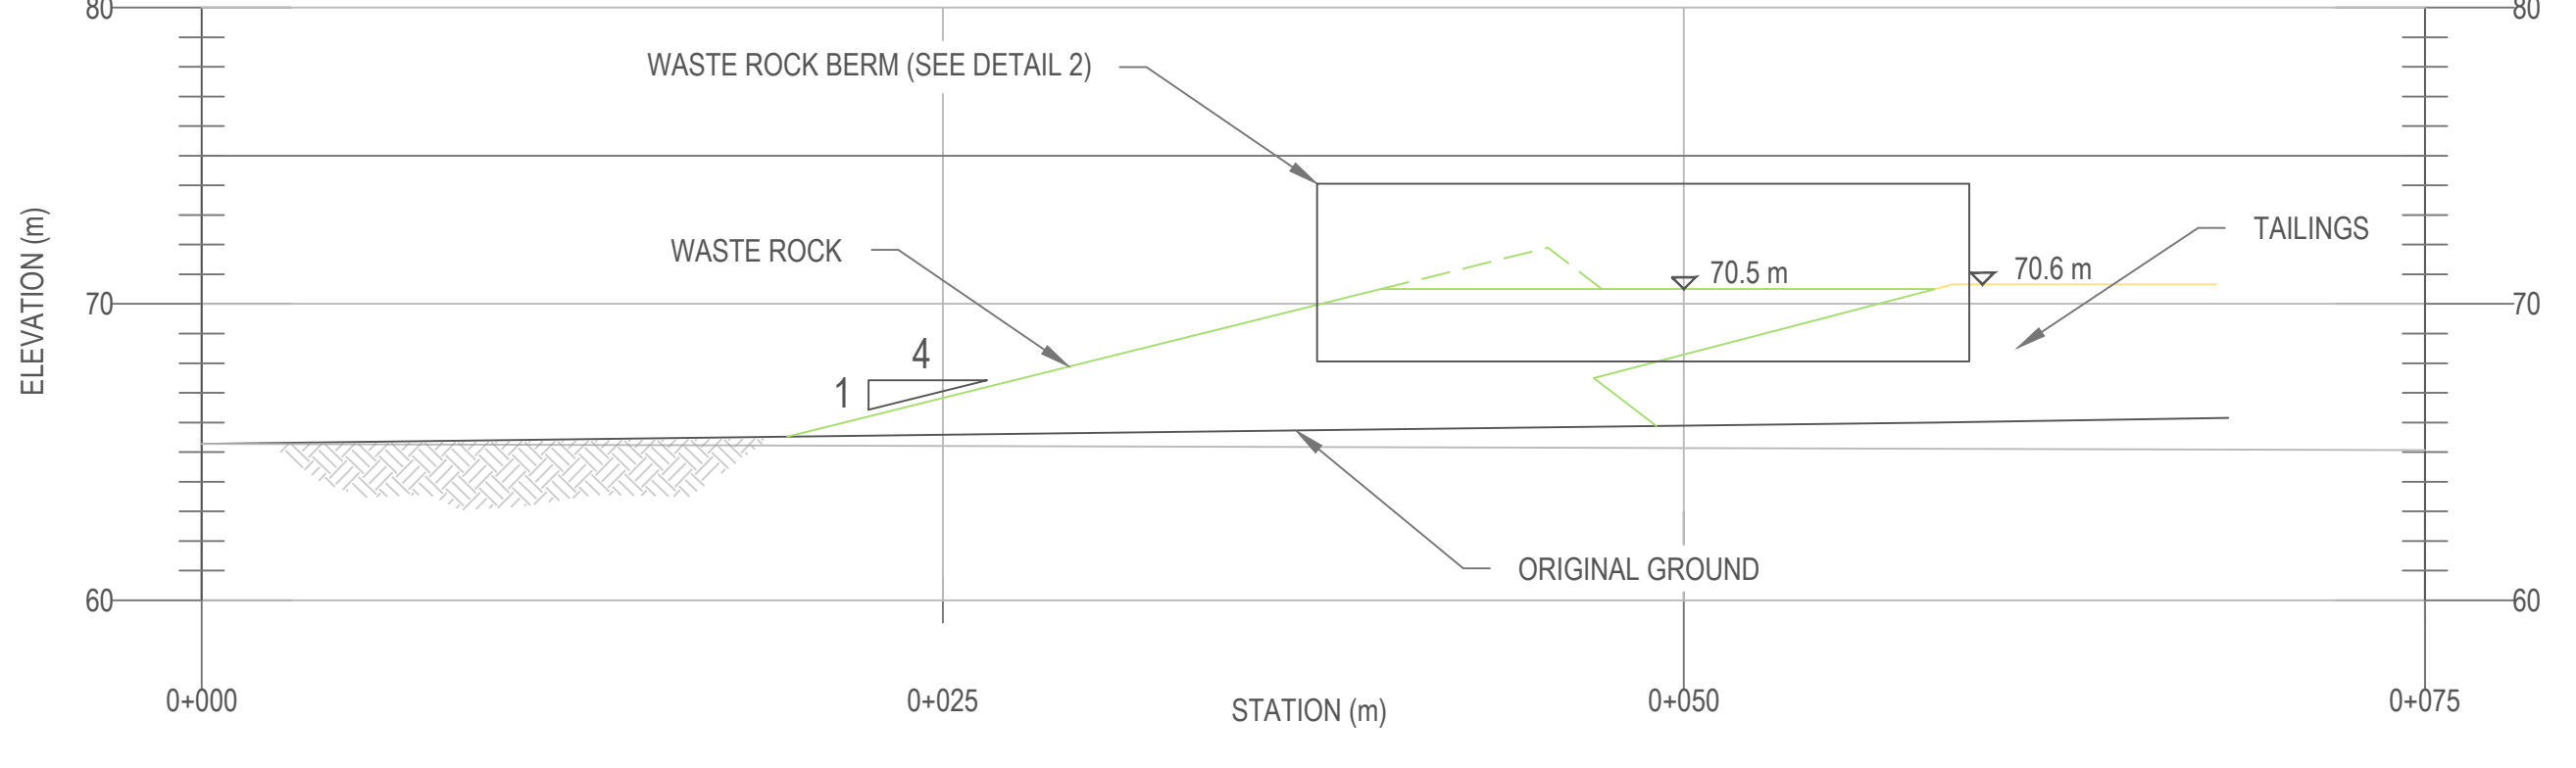


SECTION F: TSF AT END OF Q4 2019

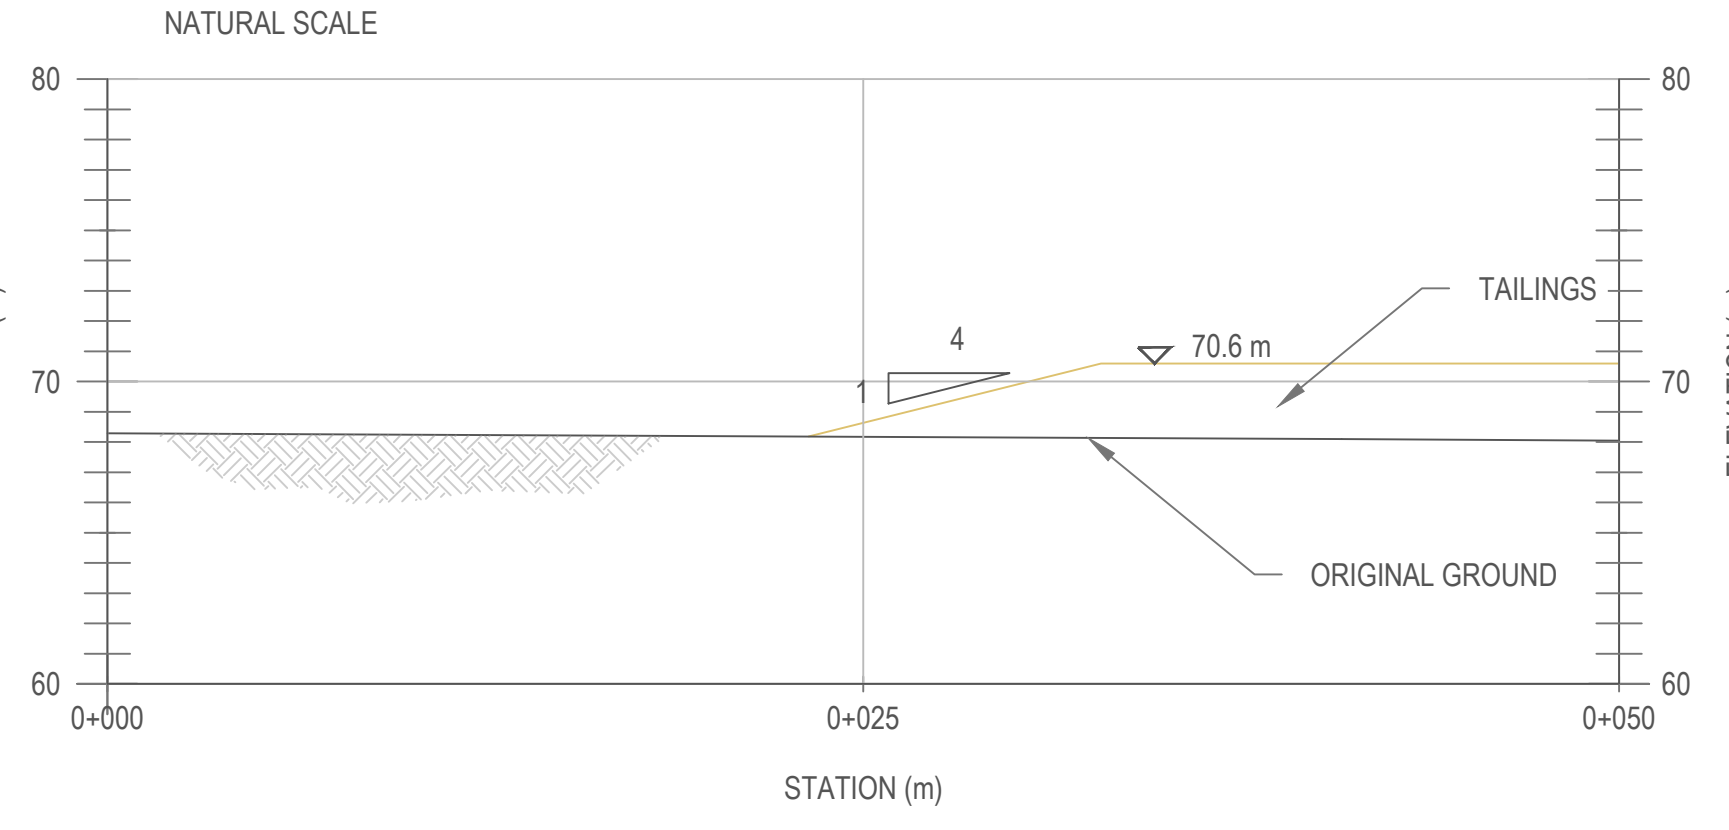

SECTION G: TSF AT END OF Q4 2019



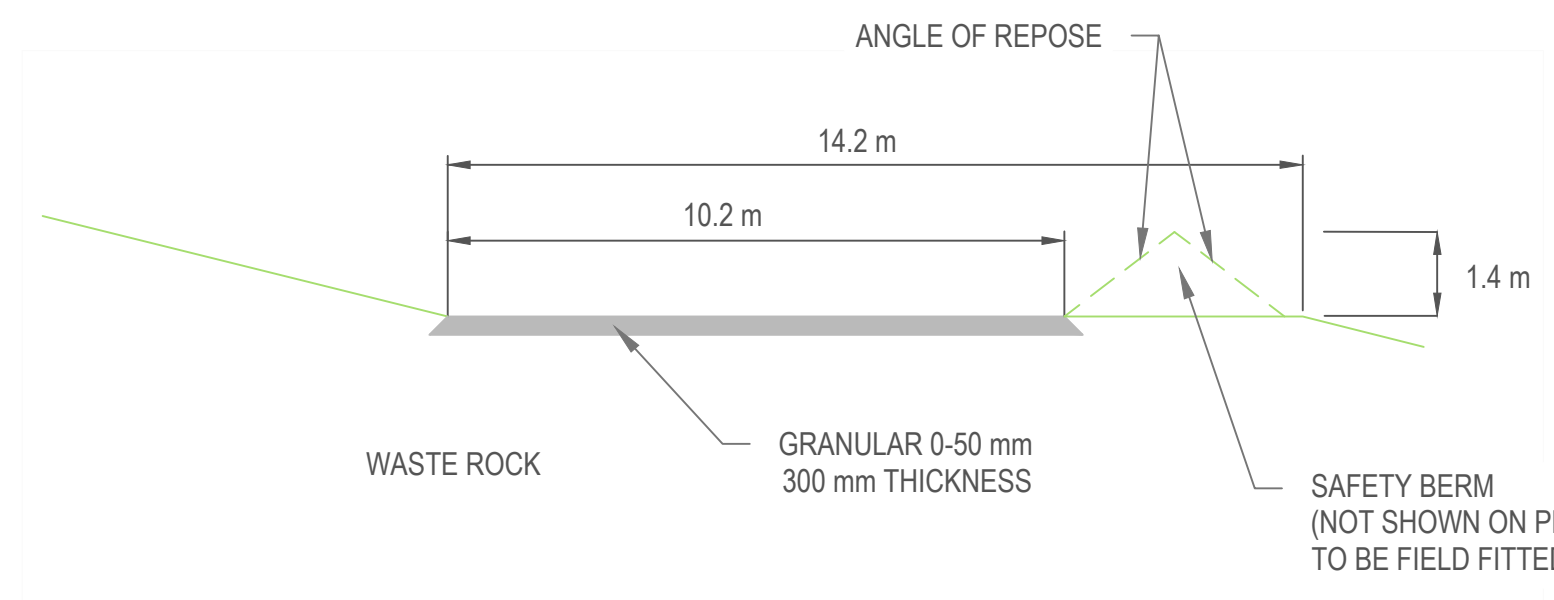


DETAIL 1: ACCESS RAMP

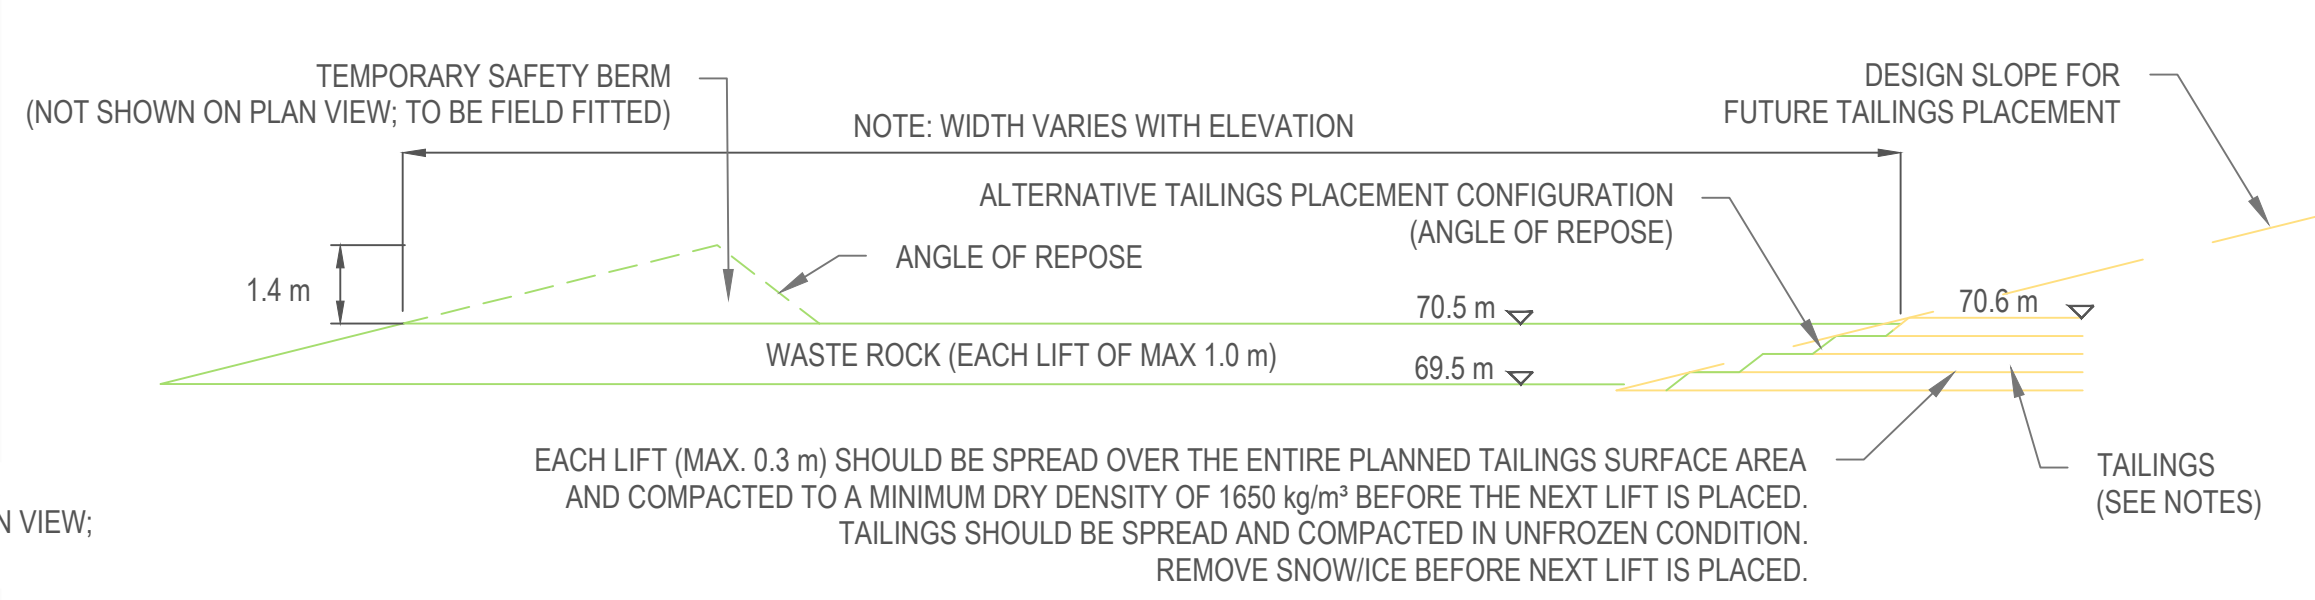

DETAIL 2: WASTE ROCK BERM WITH SAFETY BERM AND TAILINGS



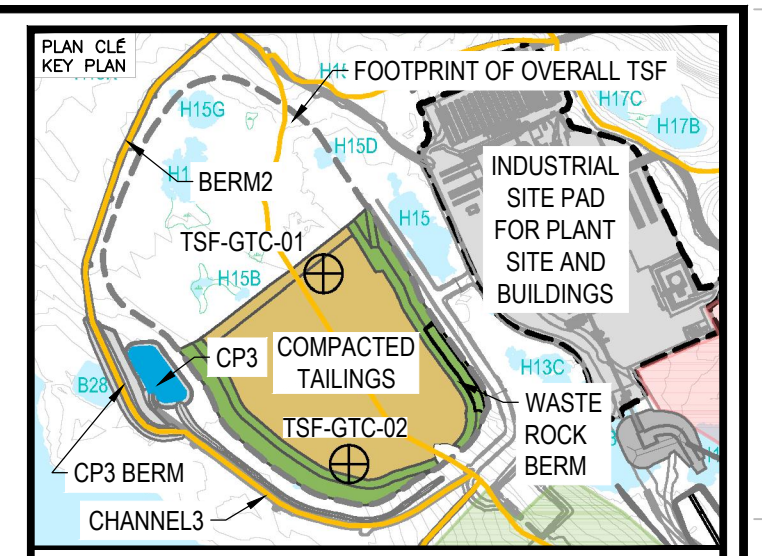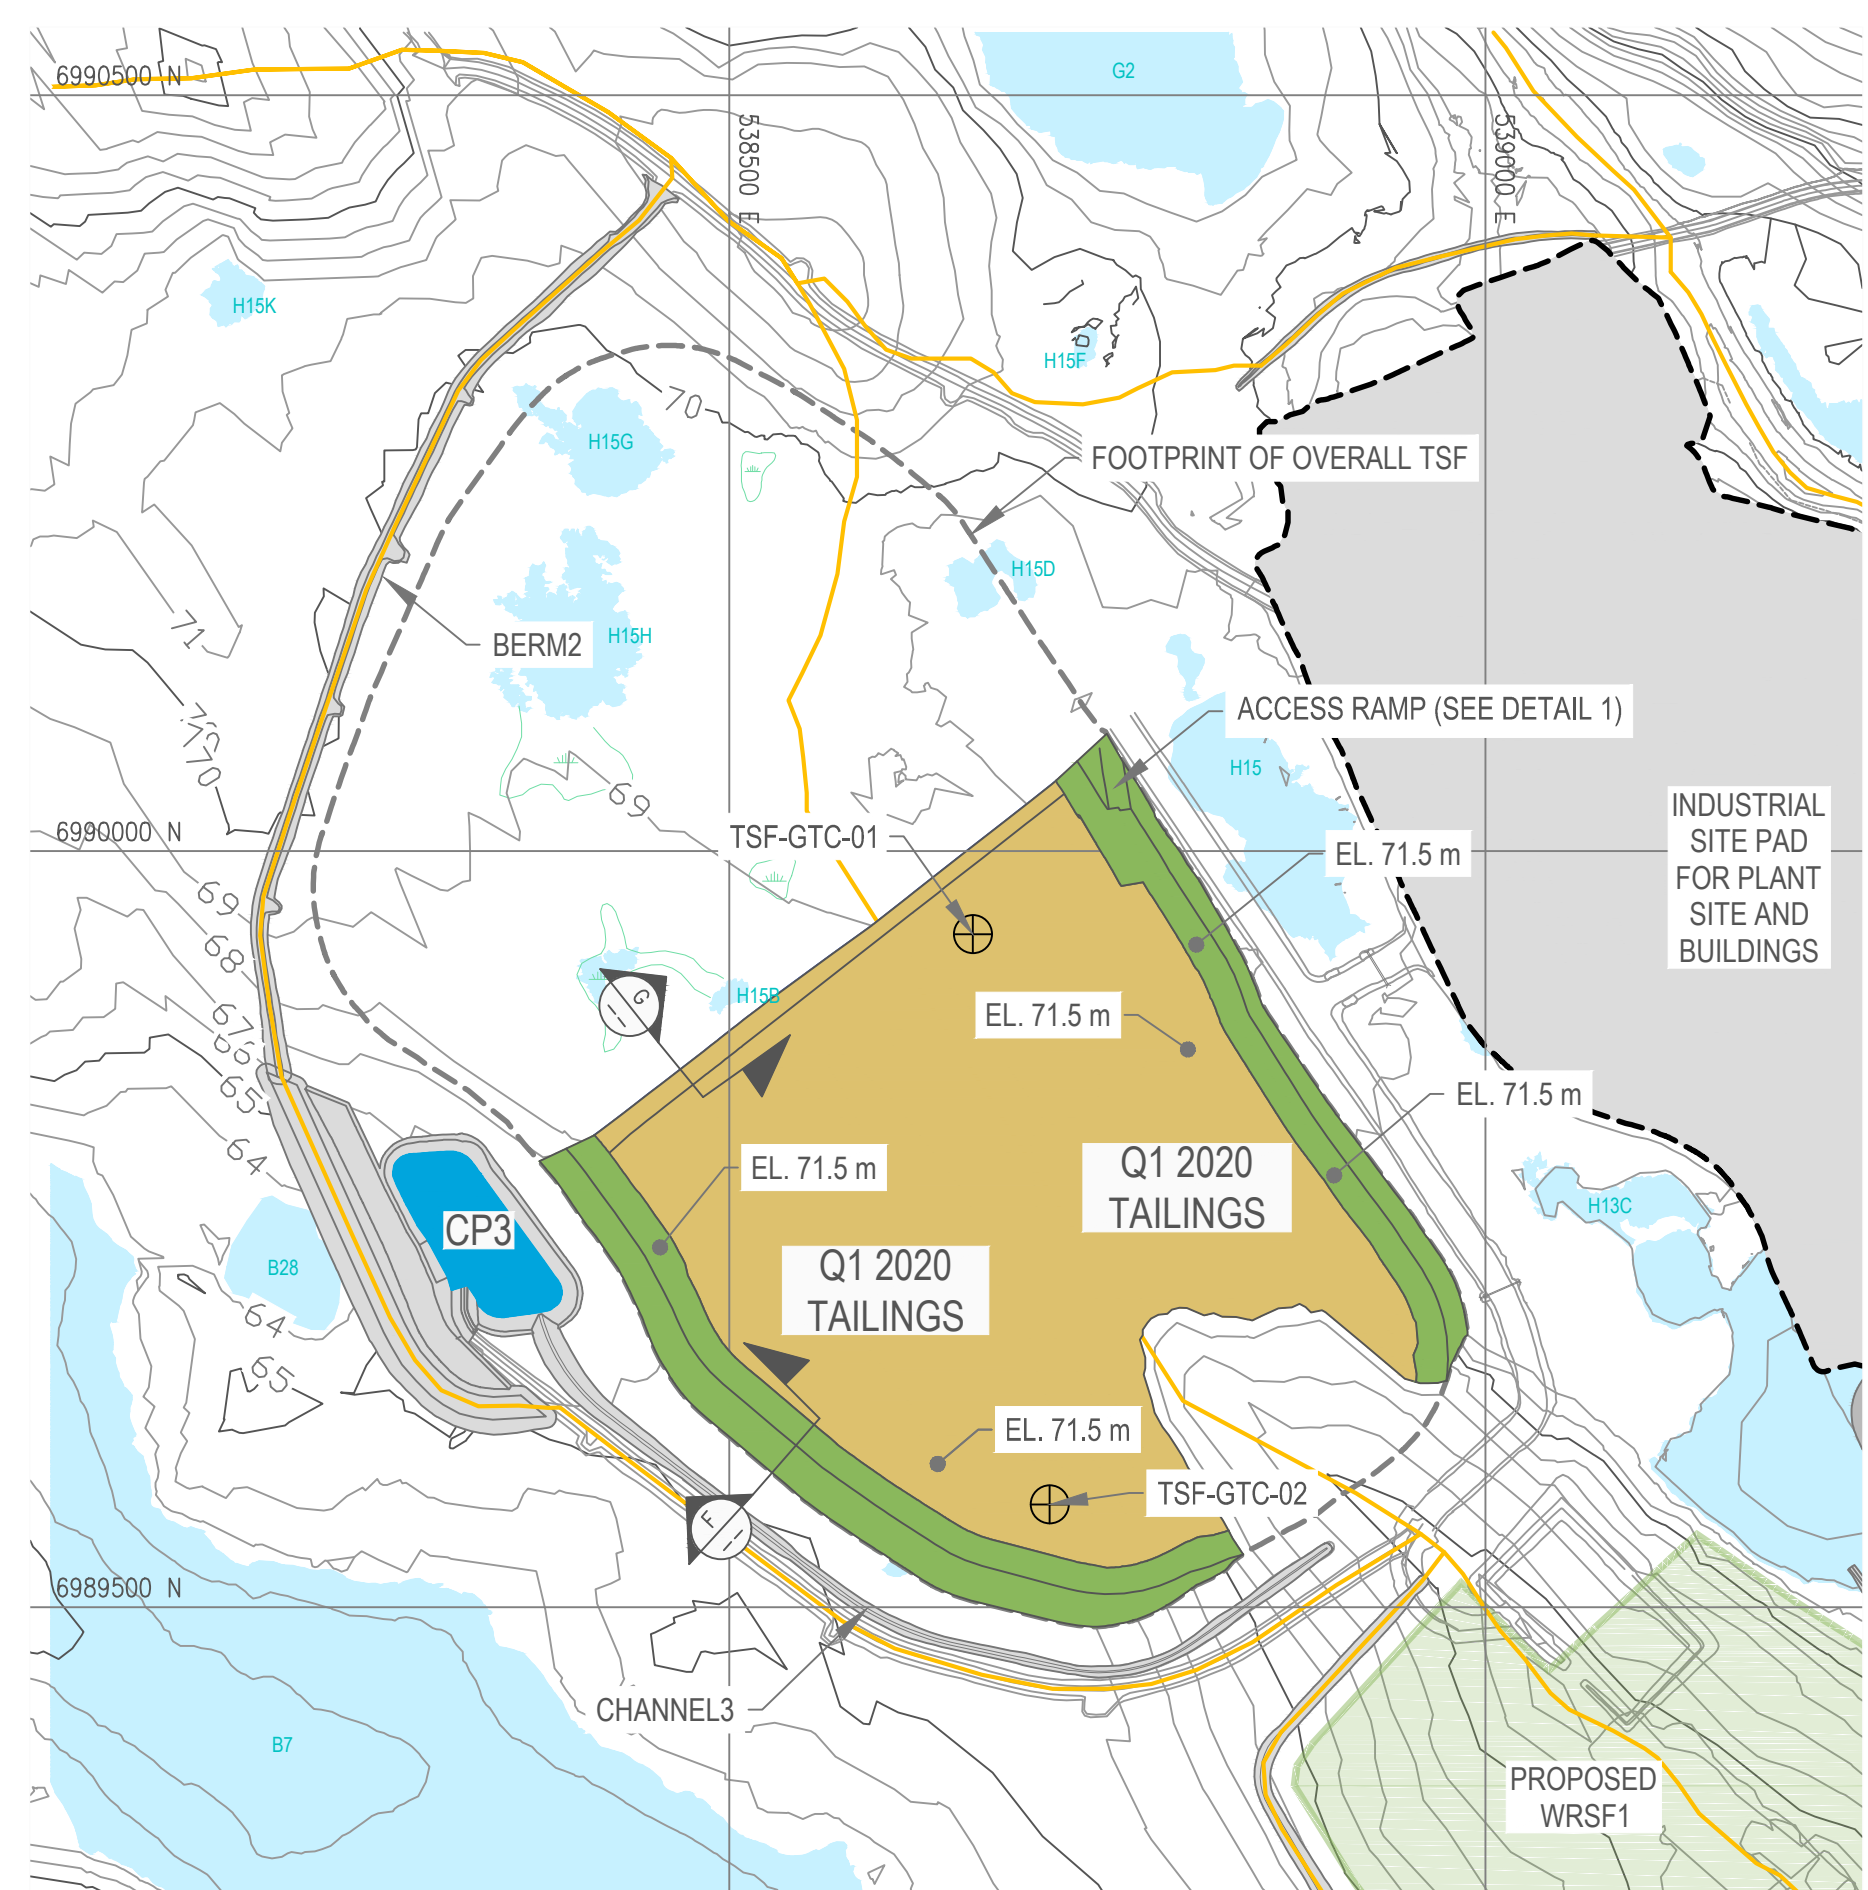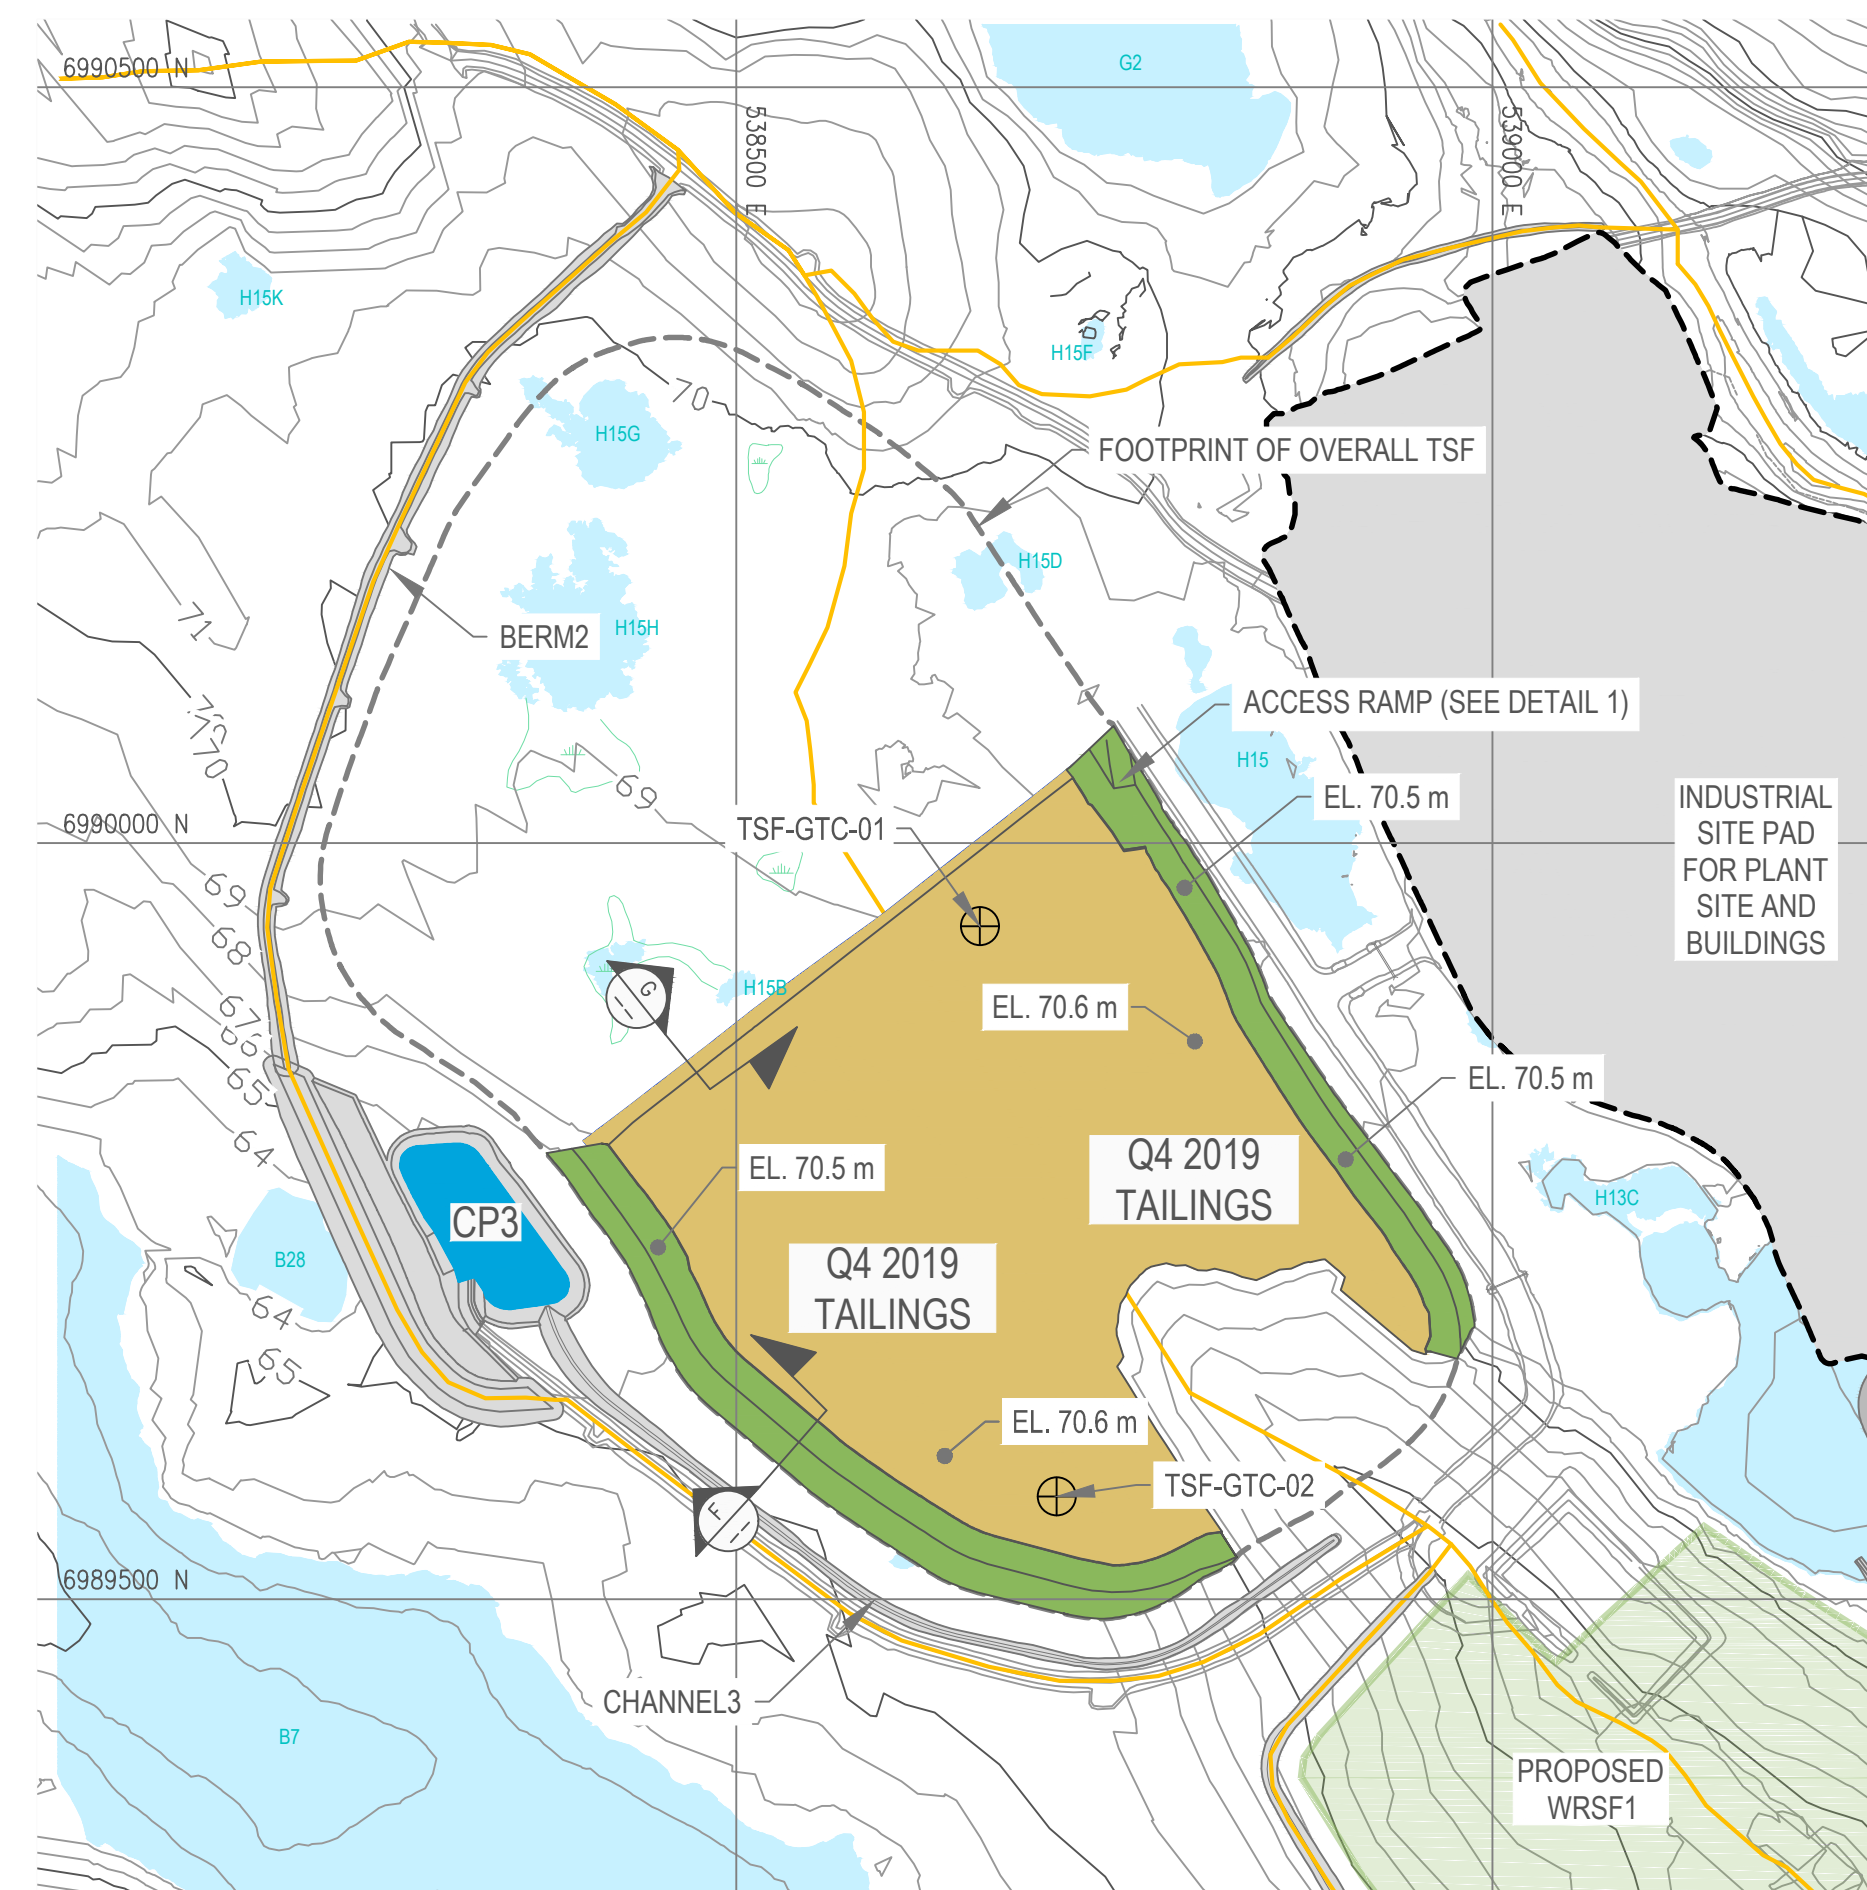

NOTES GÉNÉRALES / GENERAL NOTES

- WASTE ROCK BERM
- TAILINGS
- GROUND TEMPERATURE CABLE
- CATCHMENT BOUNDARY

NOTES

1. REFER TO THE TAILINGS STORAGE FACILITY DETAILED DEPOSITION PLAN FOR OPERATION AND CONSTRUCTION REQUIREMENTS AND DETAILS.
2. THE ENTIRE BOTTOM LIFT OVER THE PLANNED AREA (OR DESIGNED SUB-CELL IF APPLICABLE) SHOULD BE COMPLETED BEFORE THE NEXT LIFT IS PLACED SUCH THAT LOCALIZED PLACEMENT OF THICKER TAILINGS OVER A SMALL AREA IS AVOIDED.
3. THE AVERAGE TOP TAILINGS SURFACE ELEVATIONS ARE SHOWN ON DRAWINGS. THE TAILINGS TOP SURFACE MAY HAVE TO BE GRADED TO AVOID WATER PONDING AND IMPROVE TRAFFICABILITY DURING WET CONDITIONS. THE TAILINGS DEPOSITION PLAN MAY BE UPDATED BASED ON OBSERVED PERFORMANCE.

INFORMATION IN CONCRETE OF LA PERMISSE DE MONTAGE EST EN VIGUEUR. SANS AUTORIZATION ÉCRITE, IL N'EST PAS PERMIS DE MODIFIER LE CONTENU DE CE DOCUMENT. LE CLIENT EST RESPONSABLE DE LA VÉRIFICATION DE LA PRÉCISION DES DONNÉES FOURNIES. 

DESSINS EN RÉFÉRENCE / REFERENCE DRAWINGS

TITRE / TITLE	# DWG



REV.	DATE	DESCRIPTION	PAR/ÉVÉ	APP.	CLIENT
0	2019-01-29	ISSUED FOR CONSTRUCTION	GZ	WTH	
1	2019-01-27	ISSUED FOR REVIEW	GZ	NG	
2	2018-12-07	90% REVIEW	EP	ICZ/WH	

REVISIONS

PERMIT TO PRACTICE  
TETRA TECH CANADA INC.  
Signature: *[Signature]*  
Date: 29 January 2019  
PERMIT NUMBER: P 018  
NTNU Association of Professional Engineers and Geoscientists

TITRE / TITLE  
MELIADINE TAILINGS STORAGE FACILITY  
TAILINGS DEPOSITION PLAN FOR  
Q1 2020

DESSINÉ PAR	DATE
EP / EL	2019-01-29


VÉRIFIÉ PAR	DATE
GZ	2019-01-29

APPROUVÉ PAR	DATE
WTH	2019-01-29

NO. DESIGN DRAWING NO.  
6515-583-163-FIG-013


NO. PROJET	REVISION	FEUILLE / SHIT
	0	13 / 24

NATURAL SCALE PLAN: TSF AT BEGINNING OF Q1 2020

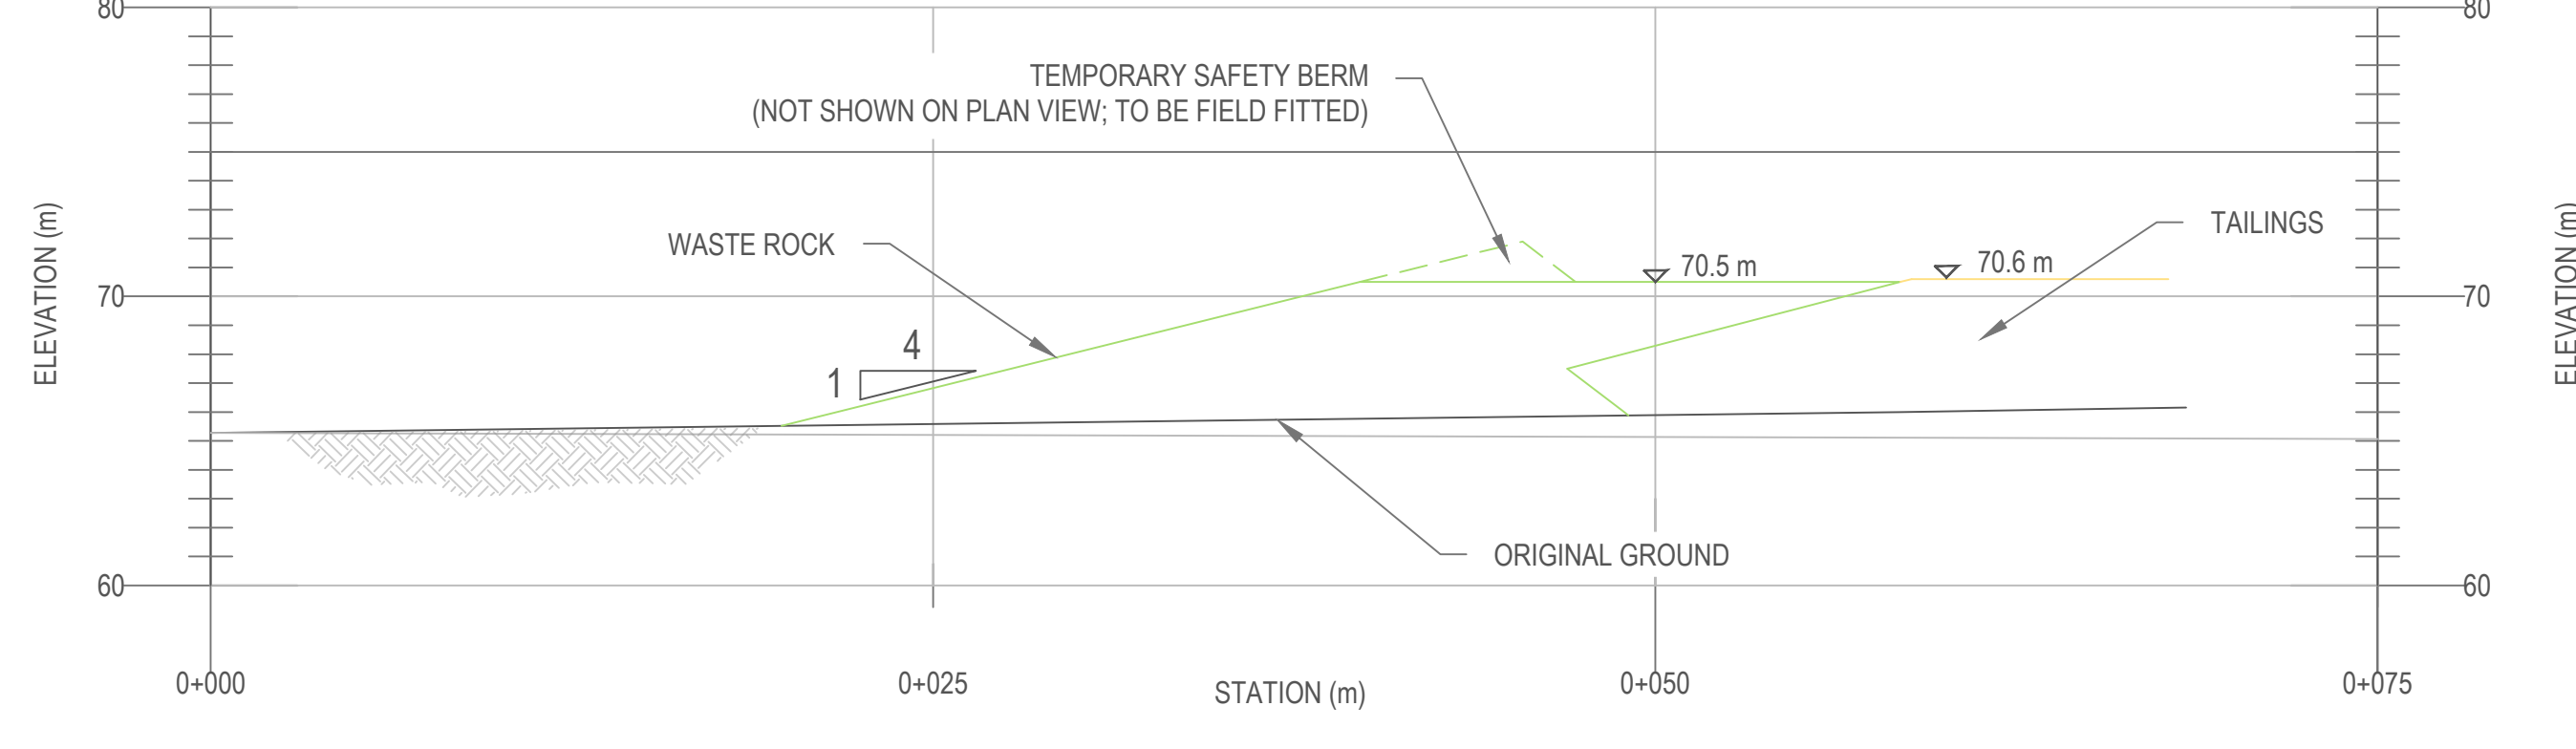


SECTION F: TSF AT BEGINNING OF Q1 2020

NATURAL SCALE

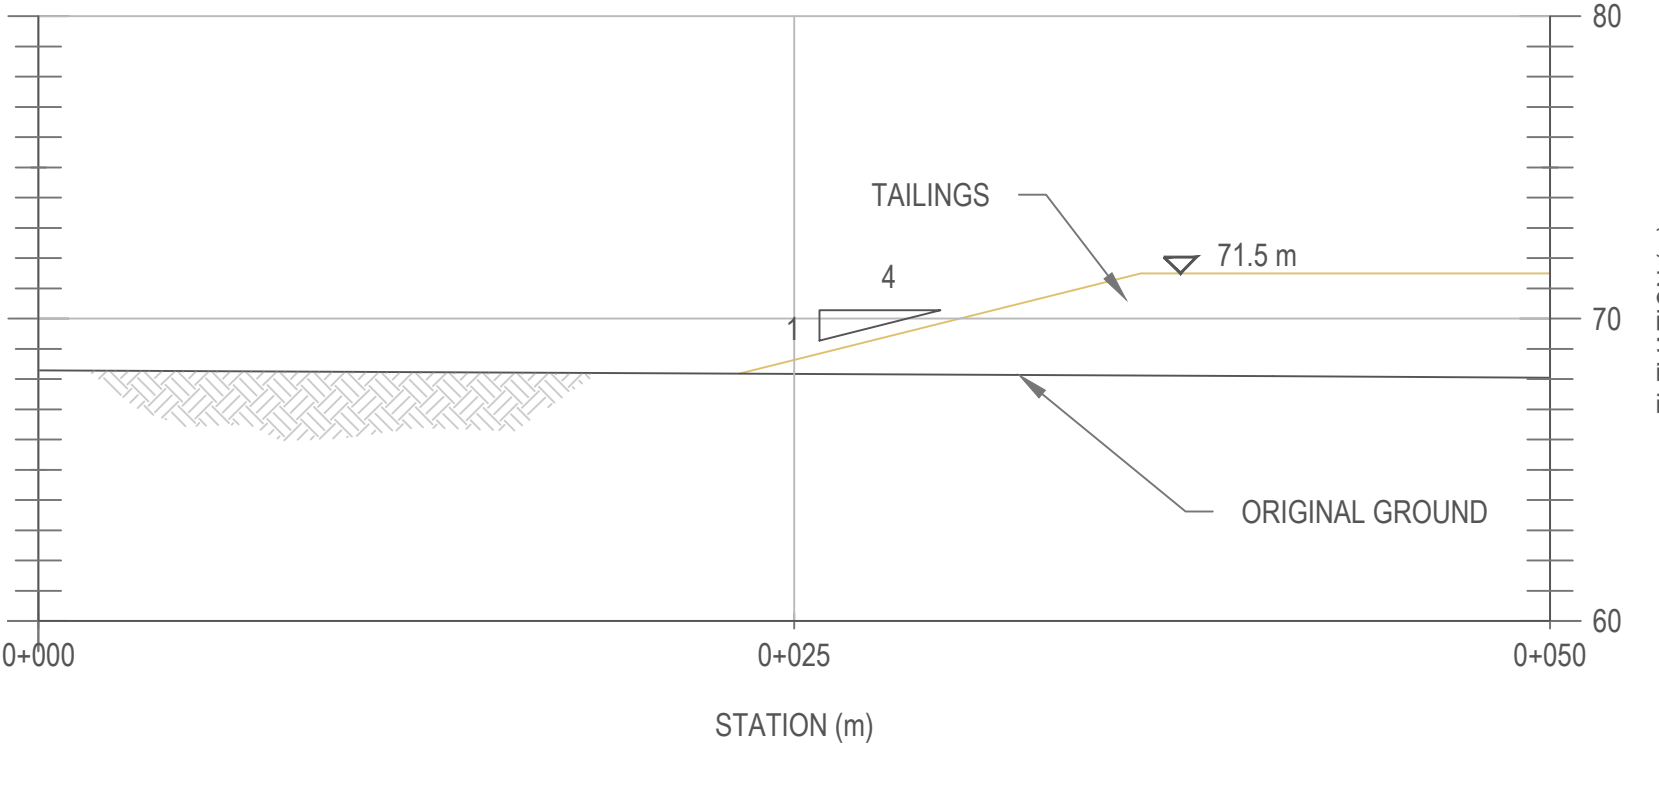


SECTION G: TSF AT END OF Q1 2020


NATURAL SCALE PLAN: TSF AT END OF Q1 2020

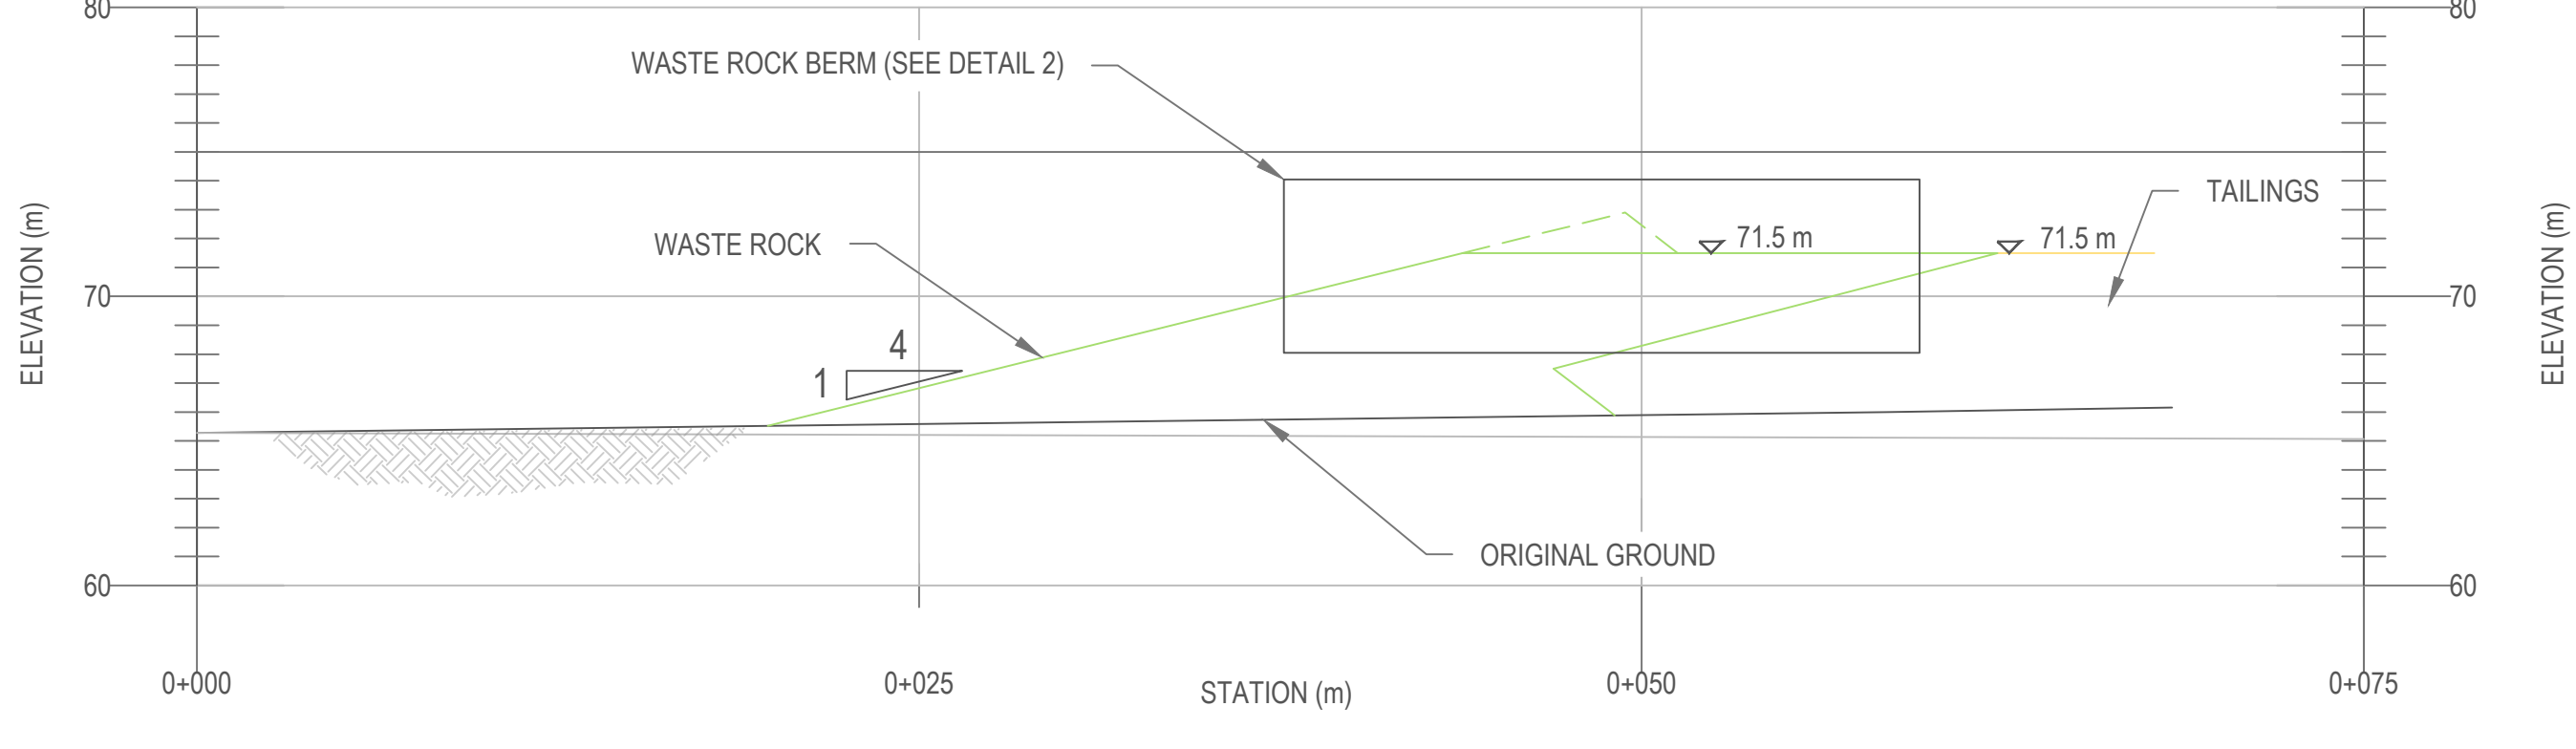




SECTION F: TSF AT END OF Q1 2020

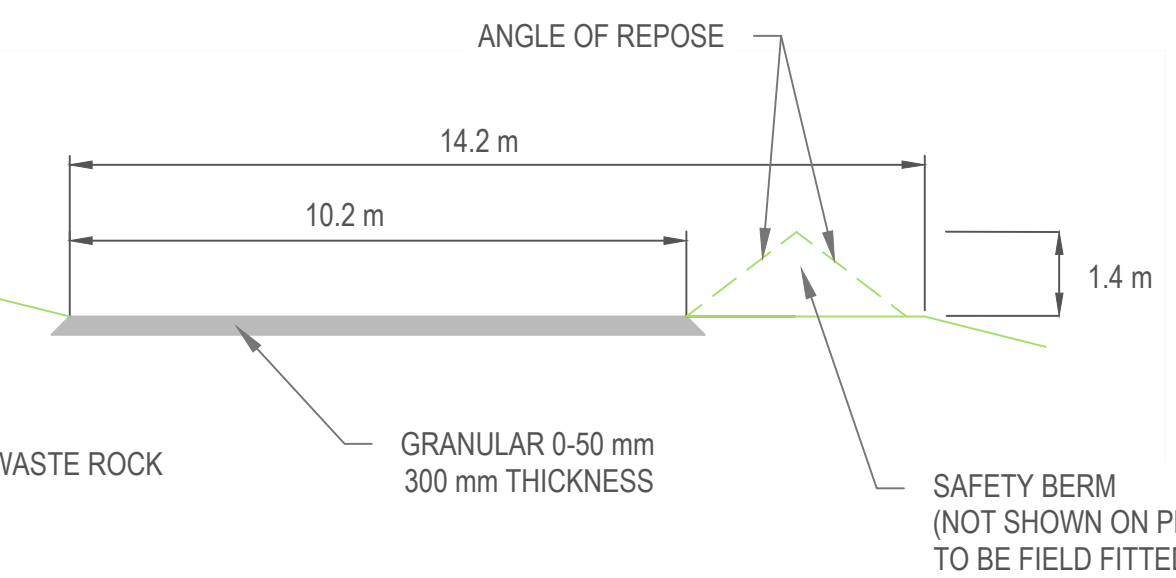

DETAIL 1: ACCESS RAMP

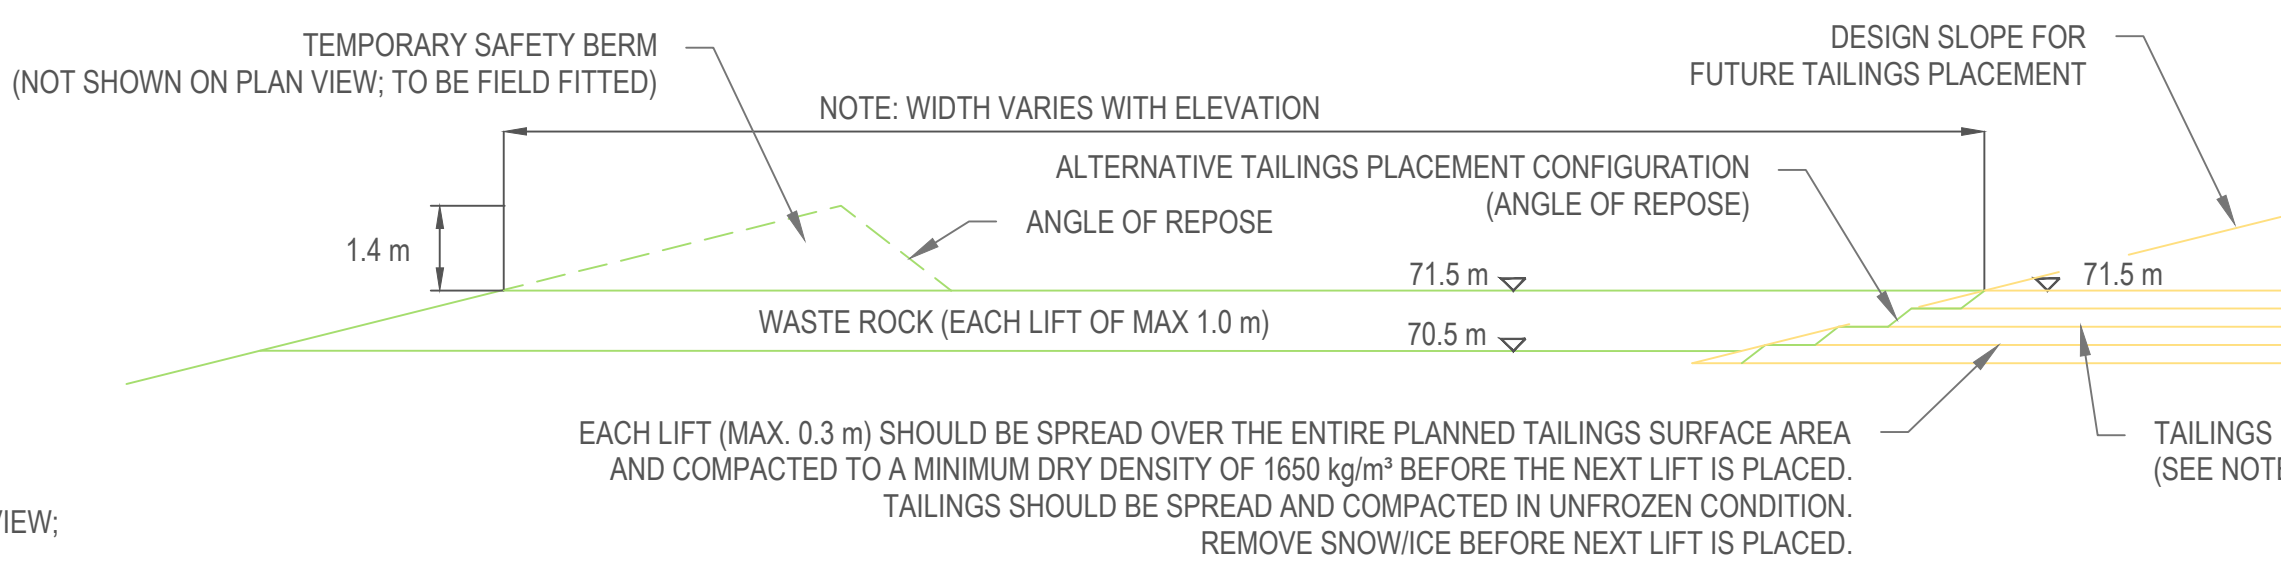

DETAIL 2: WASTE ROCK BERM WITH SAFETY BERM AND TAILINGS

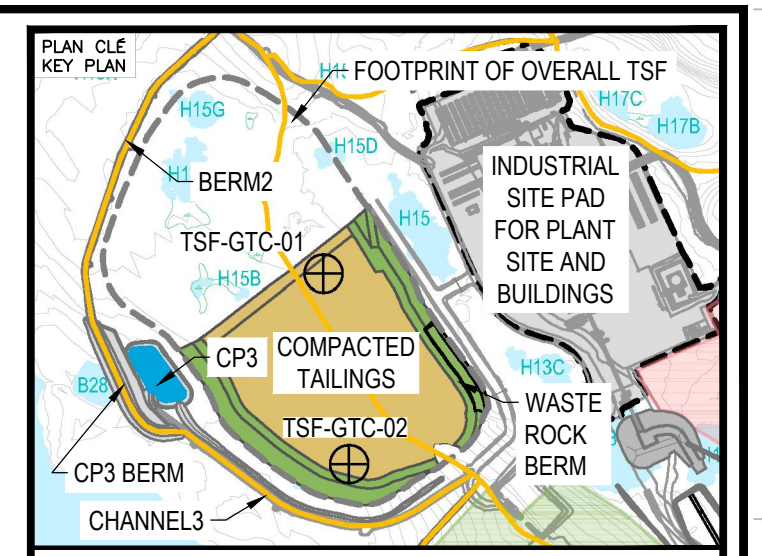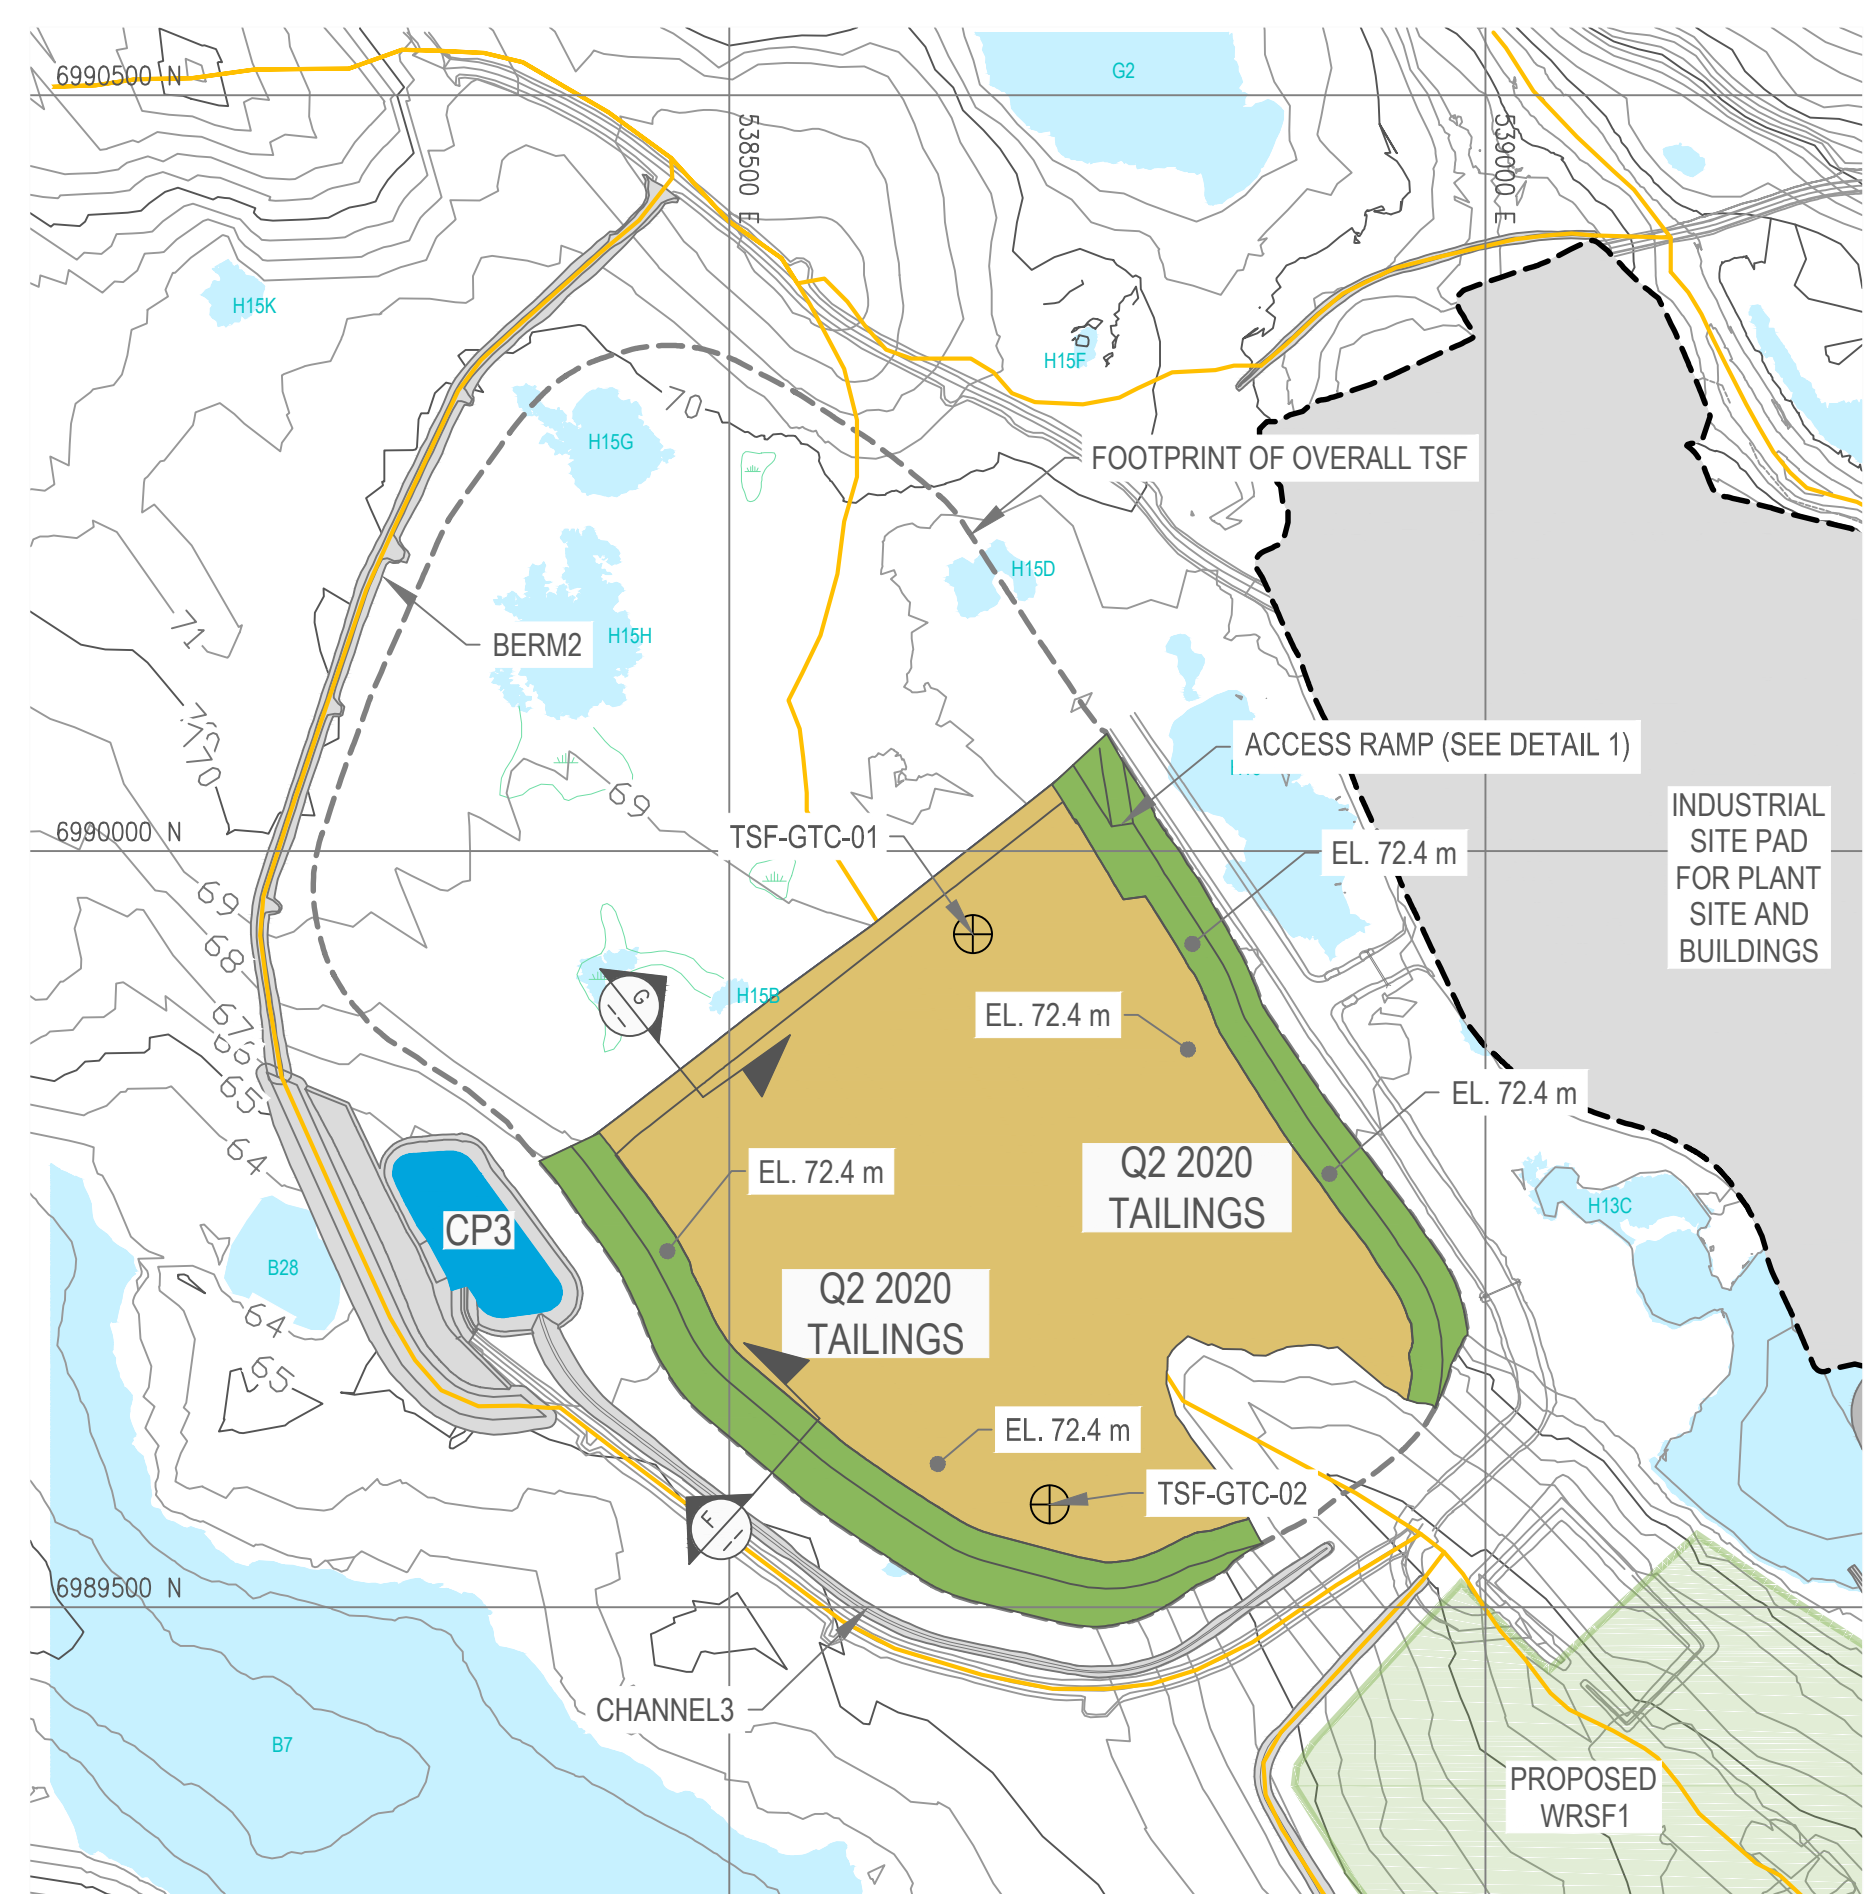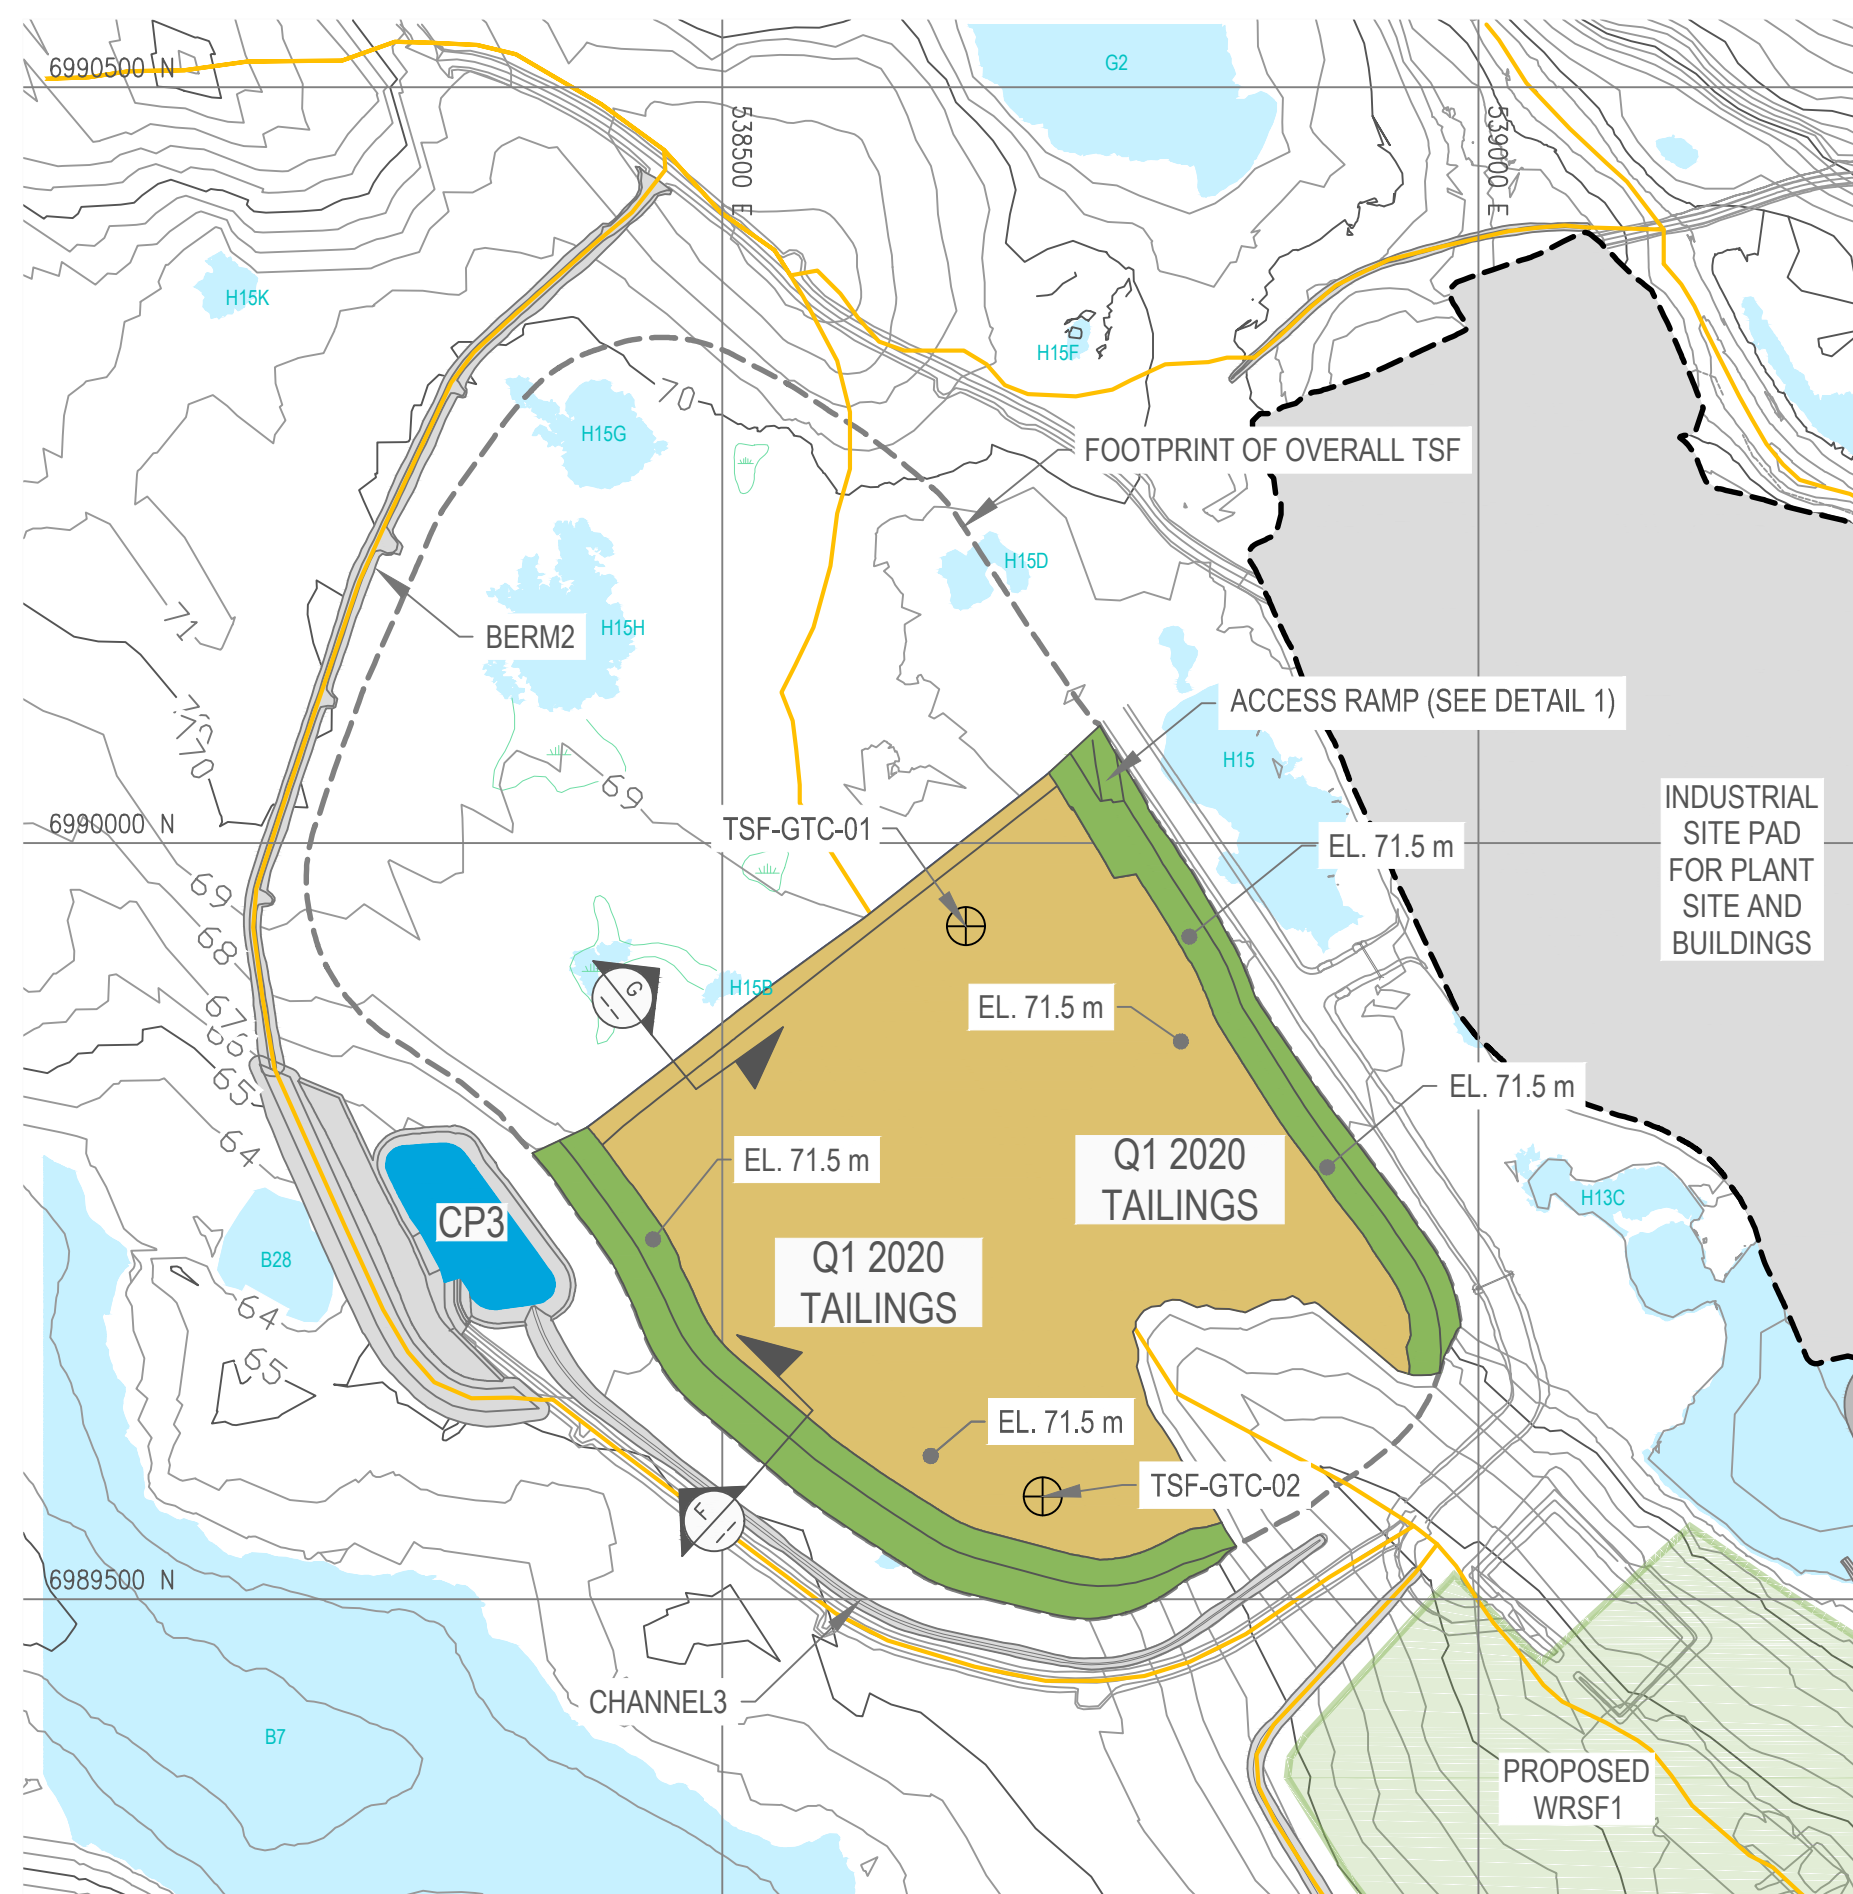

NOTES GÉNÉRALES / GENERAL NOTES

- WASTE ROCK BERM
- TAILINGS
- ⊕ GROUND TEMPERATURE CABLE
- CATCHMENT BOUNDARY

NOTES

1. REFER TO THE TAILINGS STORAGE FACILITY DETAILED DEPOSITION PLAN FOR OPERATION AND CONSTRUCTION REQUIREMENTS AND DETAILS.
2. THE ENTIRE BOTTOM LIFT OVER THE PLANNED AREA (OR DESIGNED SUB-CELL IF APPLICABLE) SHOULD BE COMPLETED BEFORE THE NEXT LIFT IS PLACED SUCH THAT LOCALIZED PLACEMENT OF THICKER TAILINGS OVER A SMALL AREA IS AVOIDED.
3. THE AVERAGE TOP TAILINGS SURFACE ELEVATIONS ARE SHOWN ON DRAWINGS. THE TAILINGS TOP SURFACE MAY HAVE TO BE GRADED TO AVOID WATER PONDING AND IMPROVE TRAFFICABILITY DURING WET CONDITIONS. THE TAILINGS DEPOSITION PLAN MAY BE UPDATED BASED ON OBSERVED PERFORMANCE.

INFORMATION CONTAINED ON THIS DRAWING IS THE PROPERTY OF AGNICO EAGLE LTD. AND IS NOT TO BE REPRODUCED OR TRANSMITTED IN ANY FORM OR BY ANY MEANS, ELECTRONIC OR MECHANICAL, INCLUDING PHOTOCOPYING, RECORDING, OR BY ANY INFORMATION STORAGE AND RETRIEVAL SYSTEM, WITHOUT THE WRITTEN PERMISSION OF AGNICO EAGLE LTD.

DESSINS EN RÉFÉRENCE / REFERENCE DRAWINGS

TITRE / TITLE	# DWG



REV.	DATE	DESCRIPTION	PAR/ENR	APP.	CLIENT
0	2019-01-29	ISSUED FOR CONSTRUCTION	GZ	WTH	
1	2019-01-27	ISSUED FOR REVIEW	GZ	NG	
1	2018-12-07	90% REVIEW	EP	EP	

REVISIONS

PERMIT TO PRACTICE  
TETRA TECH CANADA INC.  
Signature: *[Signature]*  
Date: 29 January 2019  
PERMIT NUMBER: P 018  
NTNU Association of Professional Engineers and Geoscientists

TITRE / TITLE  
MELIADINE TAILINGS STORAGE FACILITY  
TAILINGS DEPOSITION PLAN FOR  
Q2 2020

DESSINÉ PAR / DRAWN BY	EP / EL	DATE	2019-01-29


VÉRIFIÉ PAR / CHECKED BY	GZ	DATE	2019-01-29

APPROUVÉ PAR / APPROVED BY	WTH	DATE	2019-01-29

NO. DESIGN DRAWING NO.  
6515-583-163-FIG-014


NO. PROJET / PROJECT NO.	REVISION	FEUILLE / SHEET	14 / 24
	0		

NATURAL SCALE PLAN: TSF AT BEGINNING OF Q2 2020

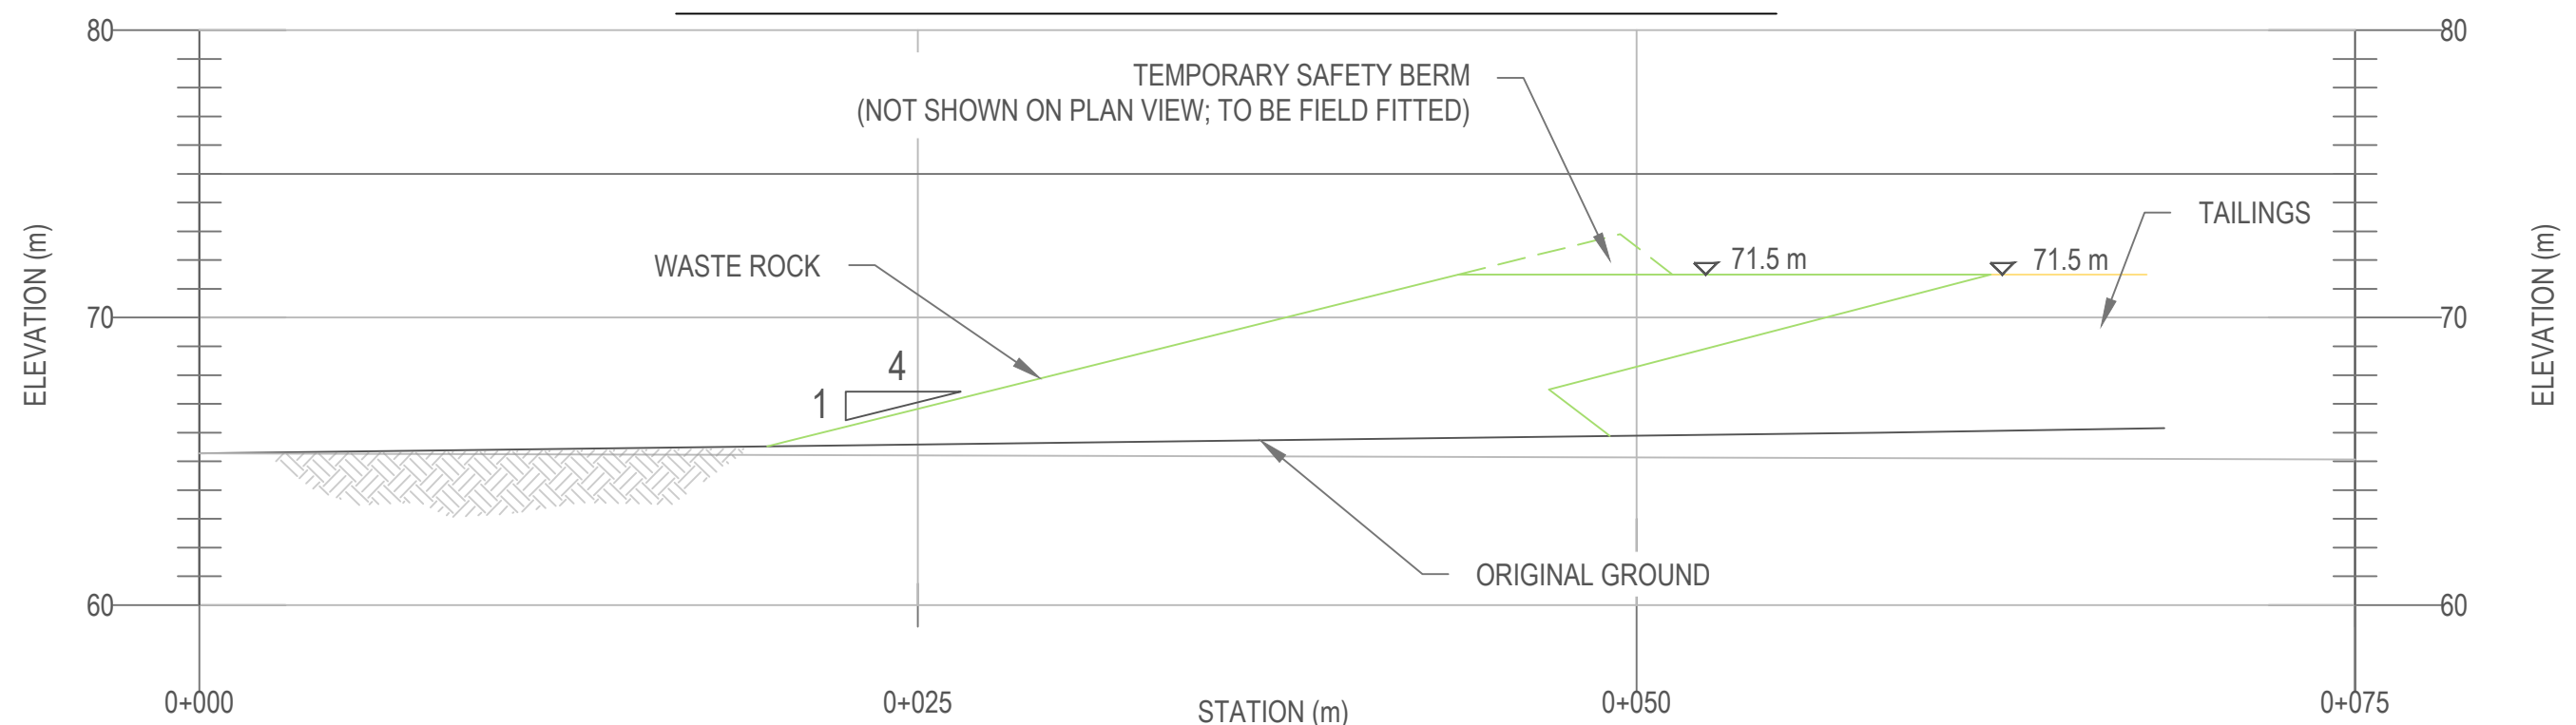


SECTION F: TSF AT BEGINNING OF Q2 2020


NATURAL SCALE PLAN: TSF AT END OF Q2 2020

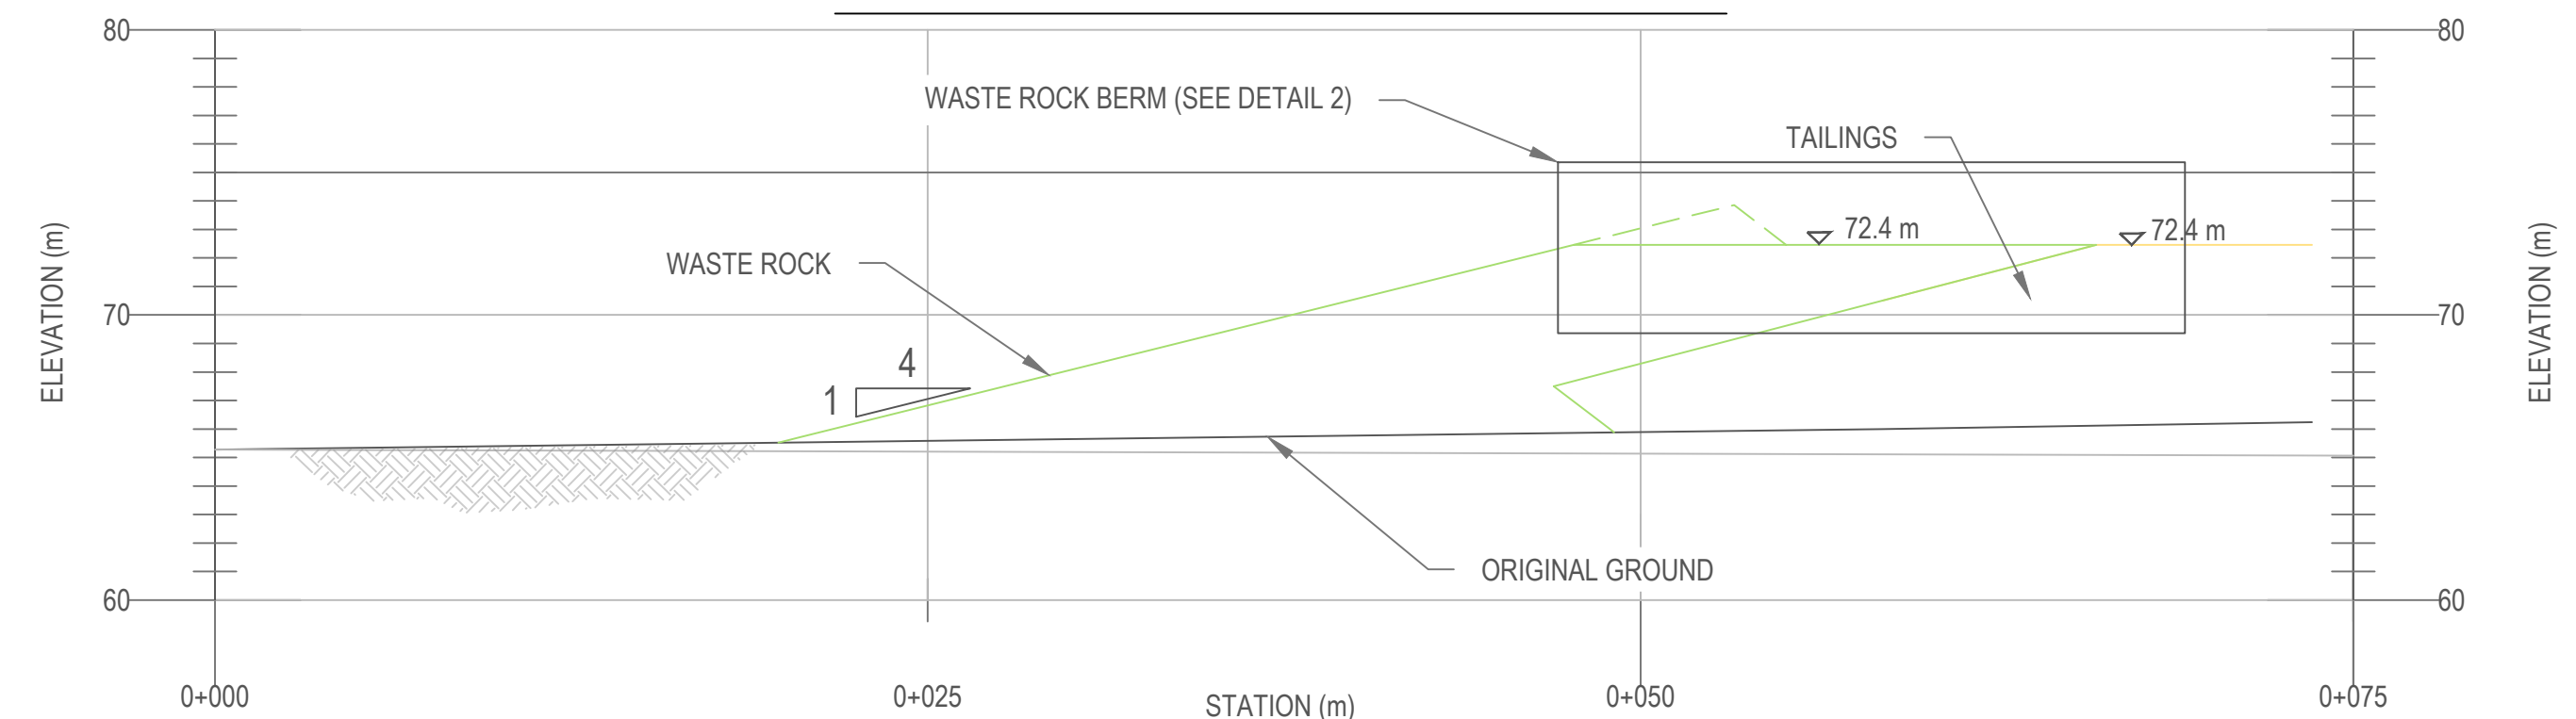


SECTION F: TSF AT END OF Q2 2020

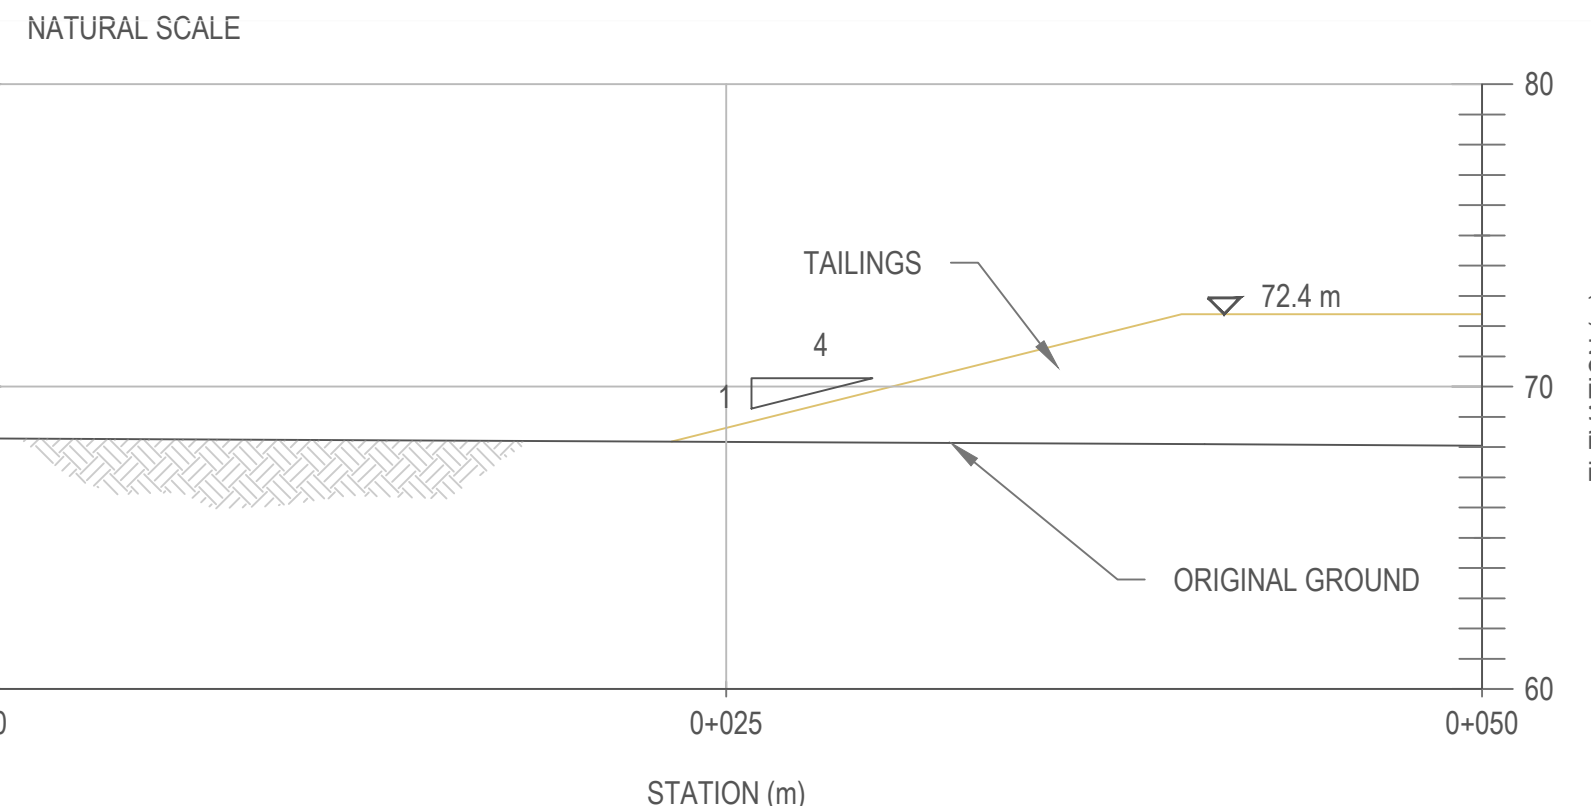




SECTION G: TSF AT END OF Q2 2020

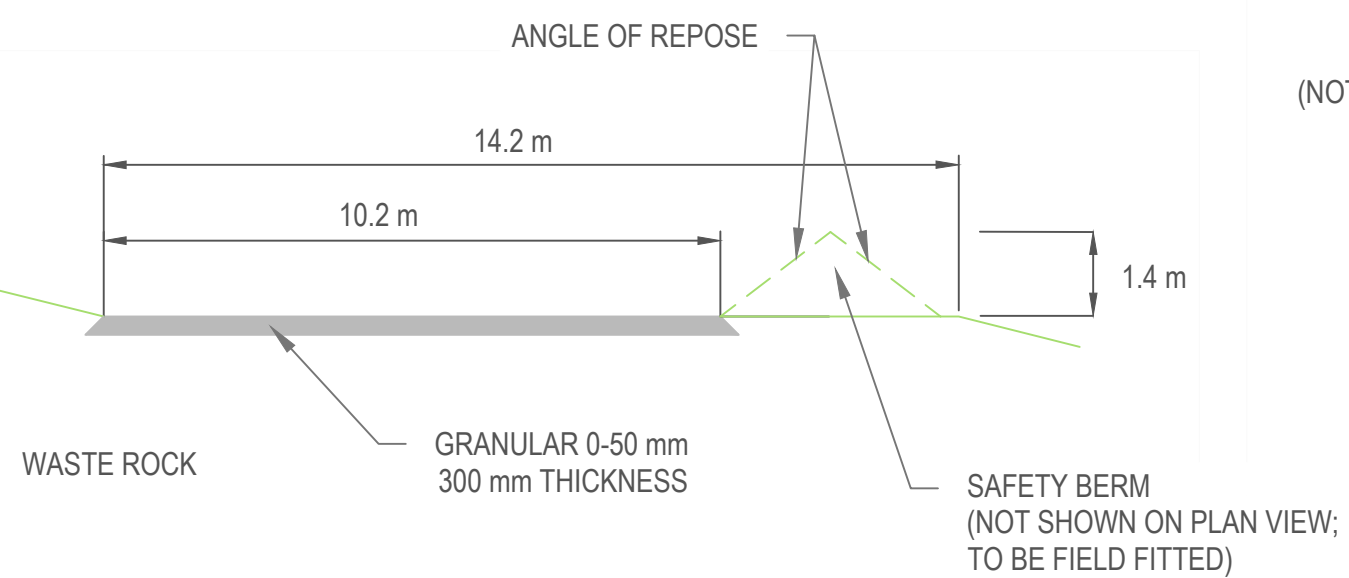

DETAIL 1: ACCESS RAMP

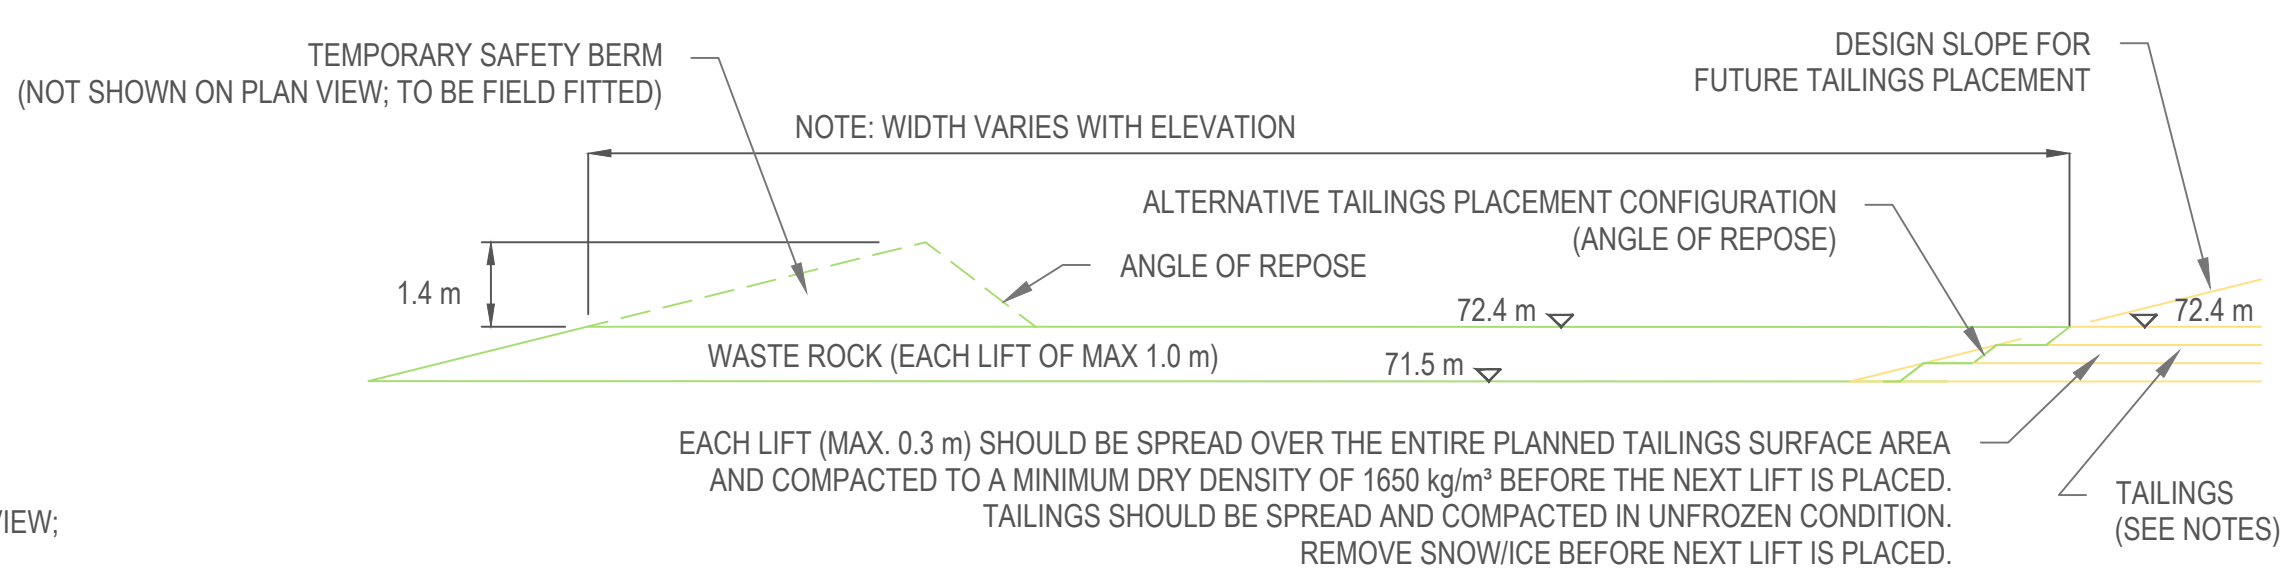

DETAIL 2: WASTE ROCK BERM WITH SAFETY BERM AND TAILINGS

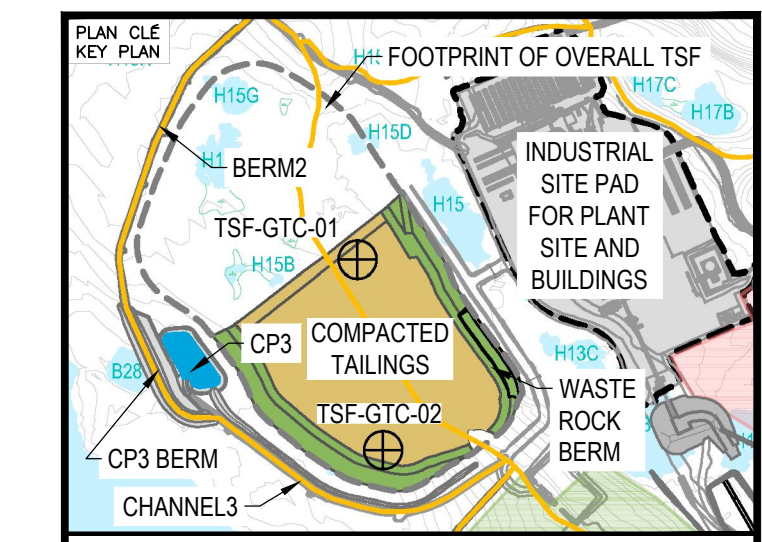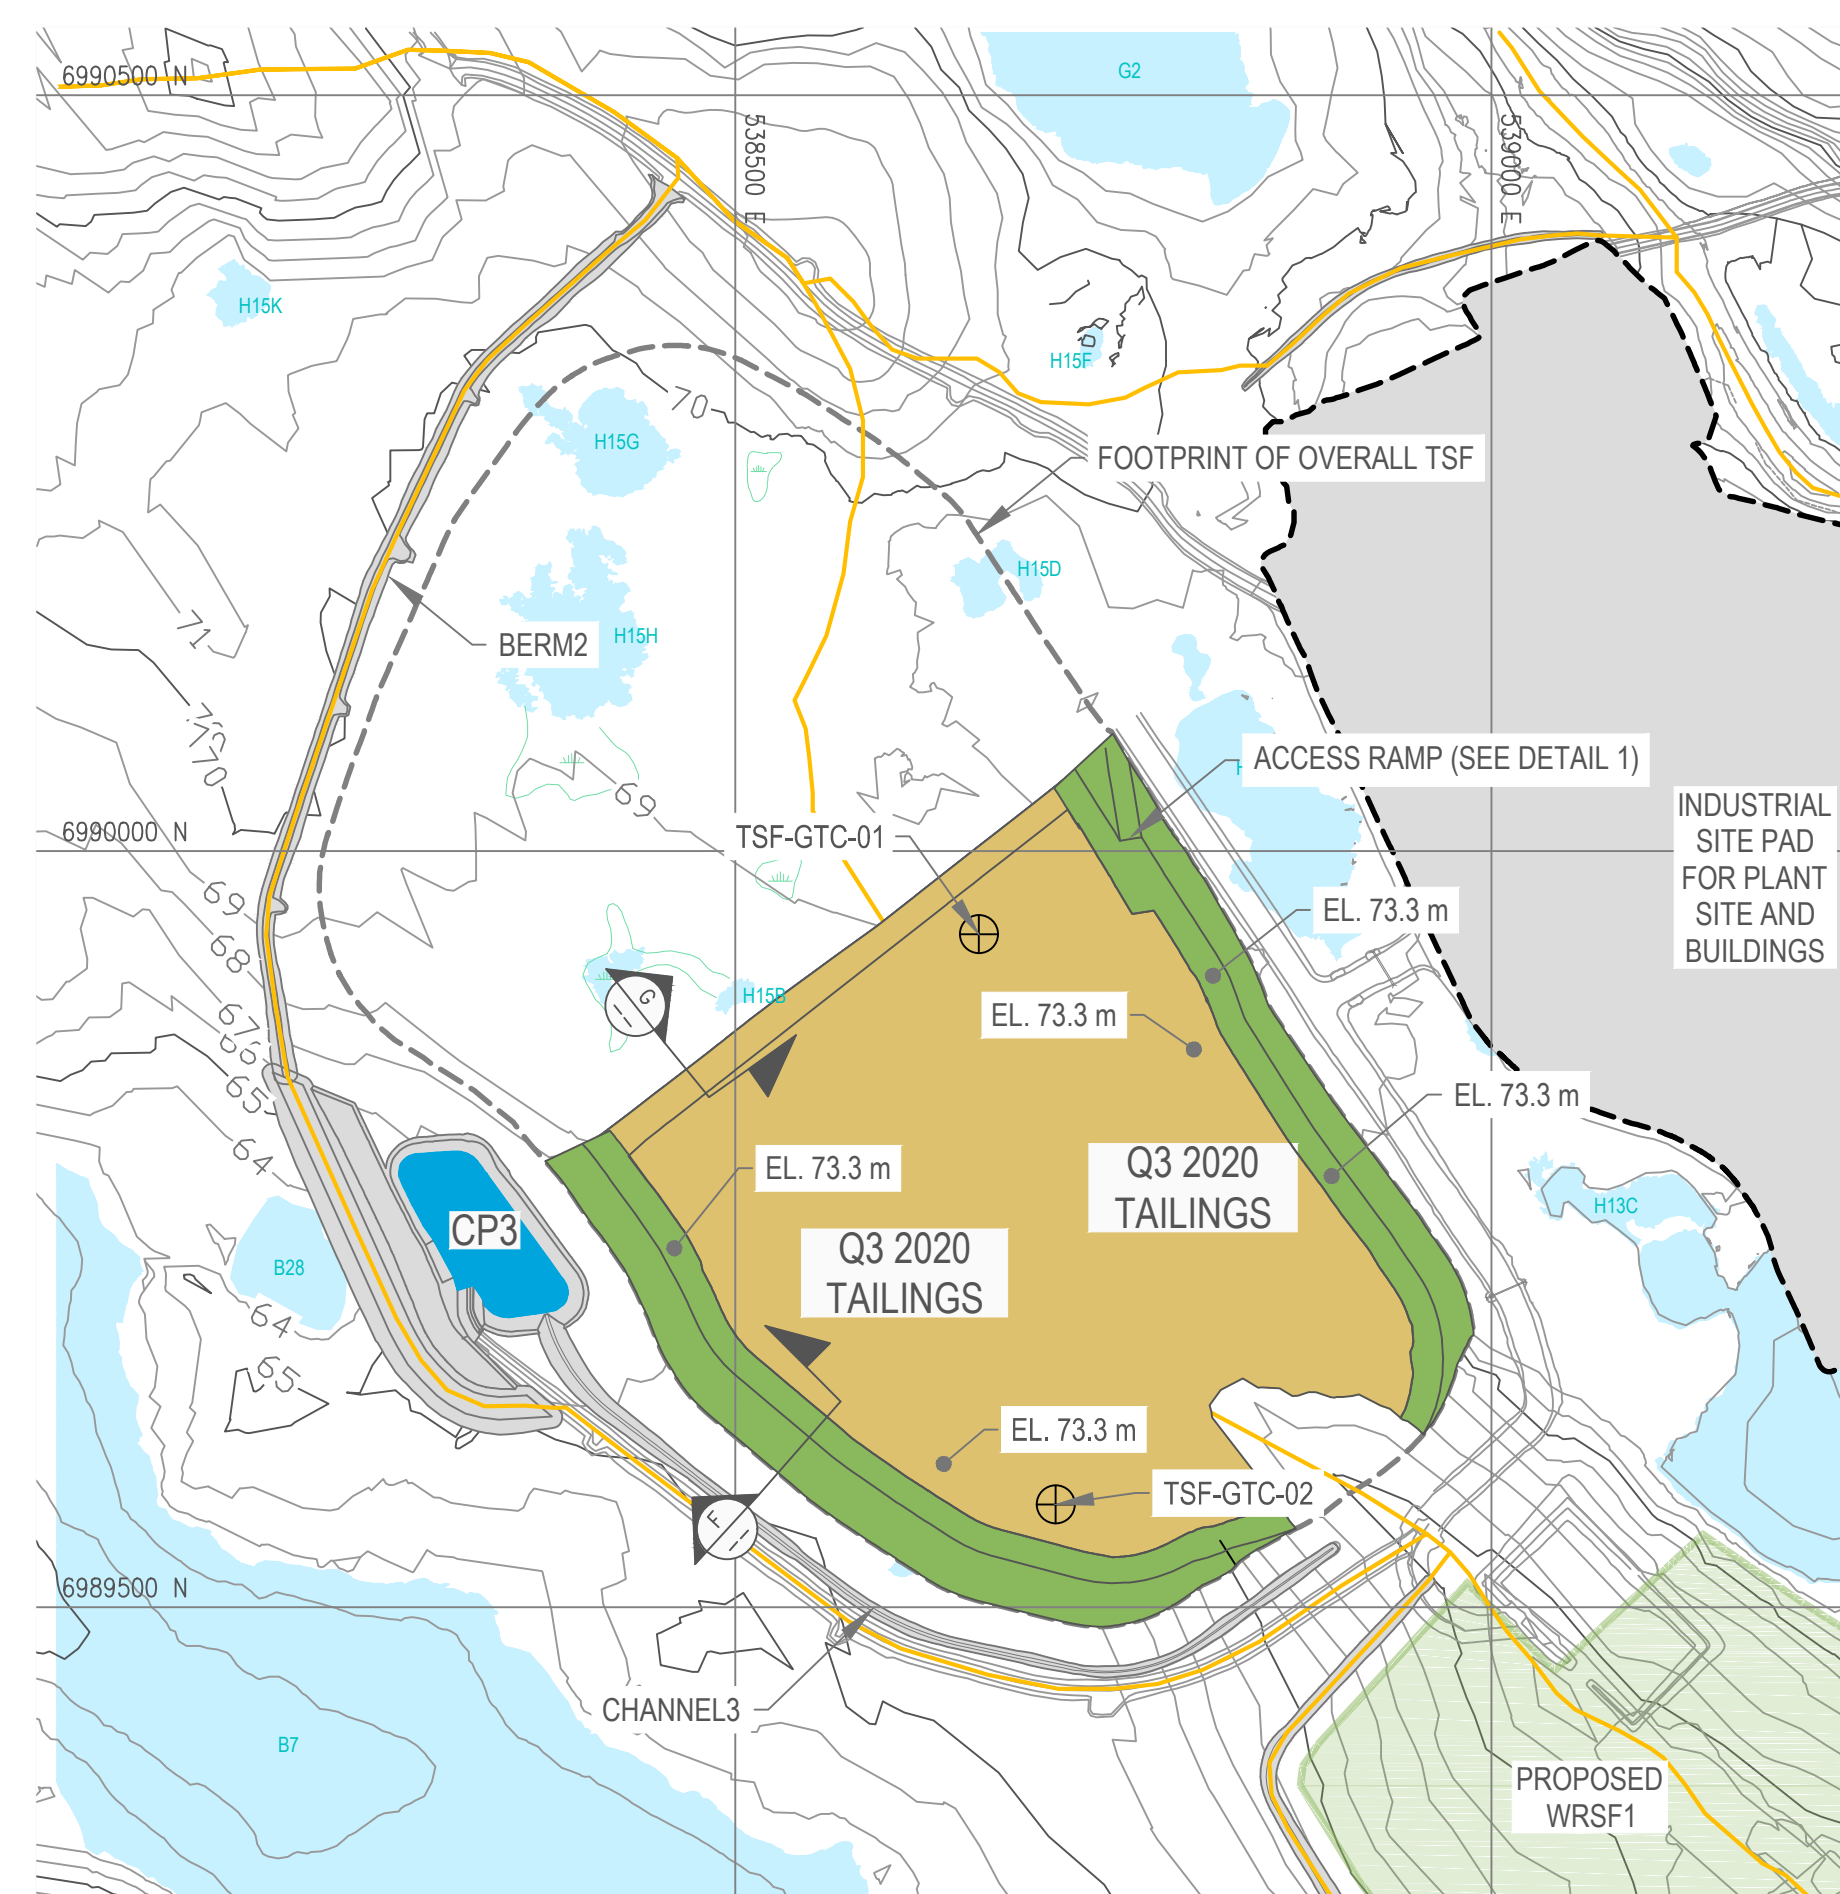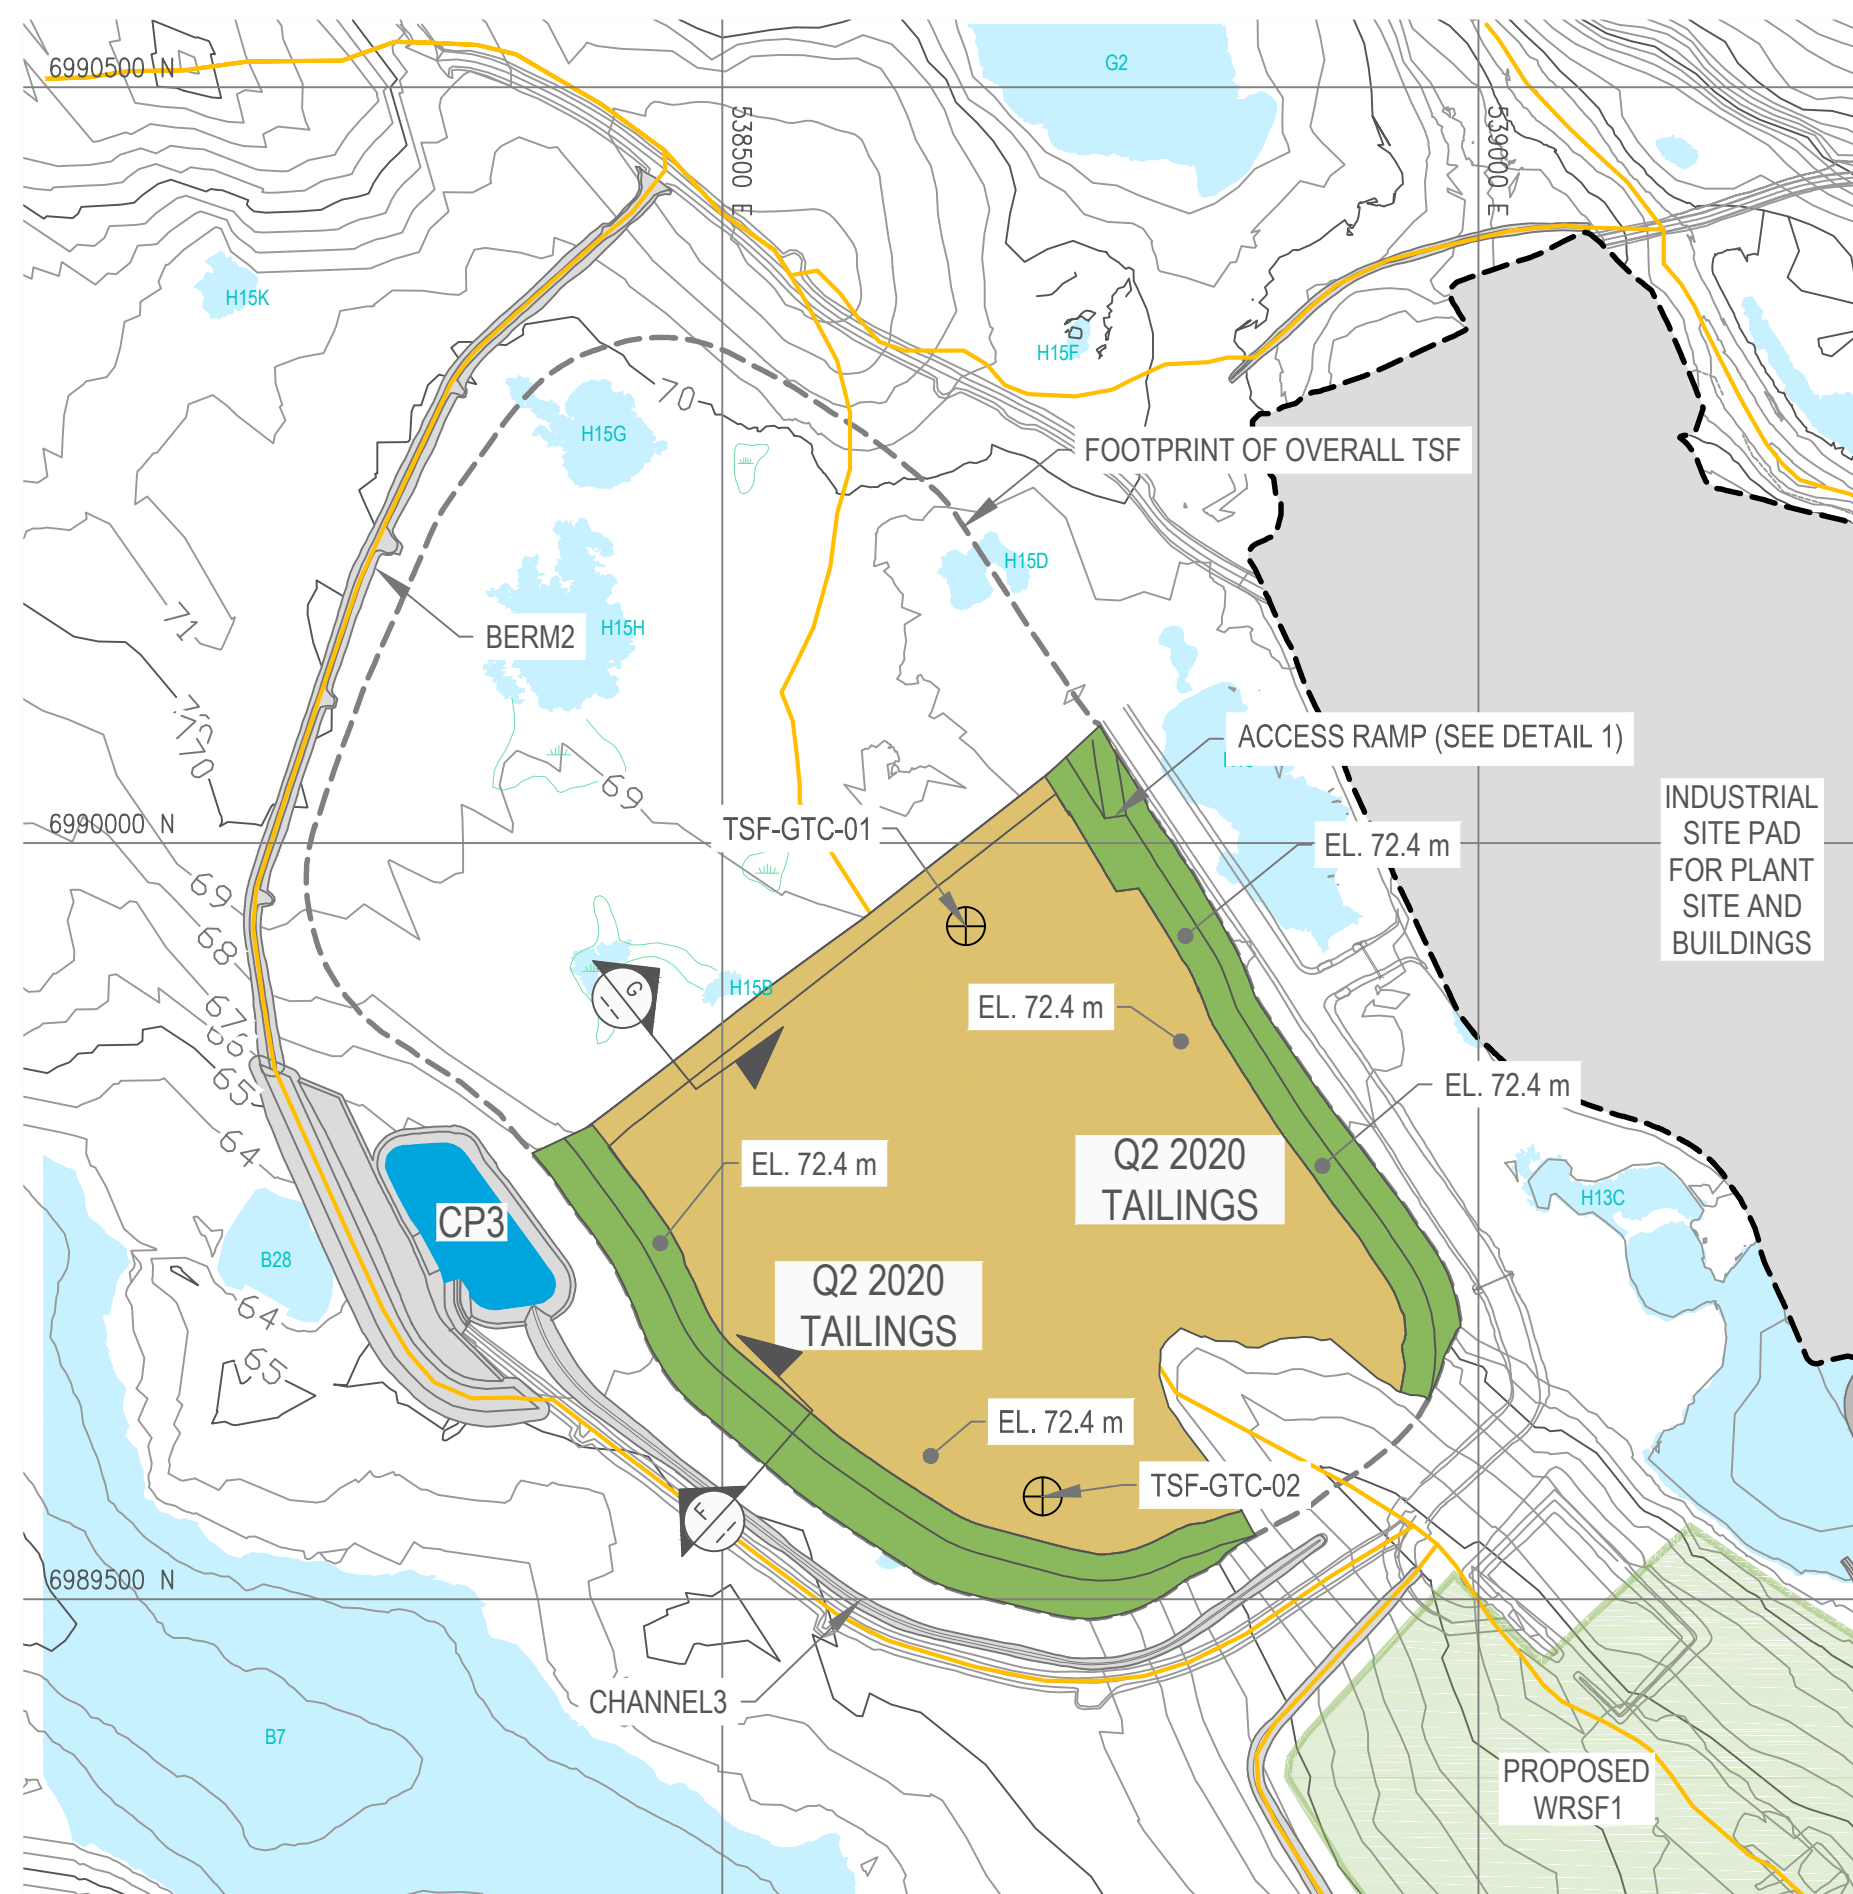

NOTES GÉNÉRALES / GENERAL NOTES

- WASTE ROCK BERM
- TAILINGS
- GROUND TEMPERATURE CABLE
- CATCHMENT BOUNDARY

NOTES

1. REFER TO THE TAILINGS STORAGE FACILITY DETAILED DEPOSITION PLAN FOR OPERATION AND CONSTRUCTION REQUIREMENTS AND DETAILS.
2. THE ENTIRE BOTTOM LIFT OVER THE PLANNED AREA (OR DESIGNED SUB-CELL IF APPLICABLE) SHOULD BE COMPLETED BEFORE THE NEXT LIFT IS PLACED SUCH THAT LOCALIZED PLACEMENT OF THICKER TAILINGS OVER A SMALL AREA IS AVOIDED.
3. THE AVERAGE TOP TAILINGS SURFACE ELEVATIONS ARE SHOWN ON DRAWINGS. THE TAILINGS TOP SURFACE MAY HAVE TO BE GRADED TO AVOID WATER PONDING AND IMPROVE TRAFFICABILITY DURING WET CONDITIONS. THE TAILINGS DEPOSITION PLAN MAY BE UPDATED BASED ON OBSERVED PERFORMANCE.

INFORMATION IS CONTAINED HEREIN IS THE PROPERTY OF AGNICO EAGLE LTD. AND NOT BE REPRODUCED OR TRANSMITTED IN ANY FORM OR BY ANY MEANS, ELECTRONIC OR MECHANICAL, INCLUDING PHOTOCOPYING, RECORDING, OR BY ANY INFORMATION STORAGE AND RETRIEVAL SYSTEM, WITHOUT THE WRITTEN PERMISSION OF AGNICO EAGLE LTD.

DESSINS EN RÉFÉRENCE / REFERENCE DRAWINGS

TITRE / TITLE	# DWG



REV.	DATE	DESCRIPTION	PAR/ÉV	APP.	CLIENT

REV.	DATE	DESCRIPTION	PAR/ÉV	APP.	CLIENT

PERMIT TO PRACTICE  
TETRA TECH CANADA INC.  
Signature: *[Signature]*  
Date: 29 January 2019  
PERMIT NUMBER: P 018  
NTNU Association of Professional Engineers and Geoscientists

TITRE / TITLE  
MELIADINE TAILINGS STORAGE FACILITY  
TAILINGS DEPOSITION PLAN FOR  
Q3 2020

DESSINÉ PAR DRAWN BY	EP / EL	DATE	2019-01-29


VÉRIFIÉ PAR CHECKED BY	GZ	DATE	2019-01-29

APPROUVÉ PAR APPROVED BY	WTH	DATE	2019-01-29

NO. DESIGN DRAWING NO.  
6515-583-163-FIG-015


NO. PROJET PROJECT NO.	REVISION	FEUILLE / SHEET
	0	15 / 24

NATURAL SCALE PLAN: TSF AT BEGINNING OF Q3 2020

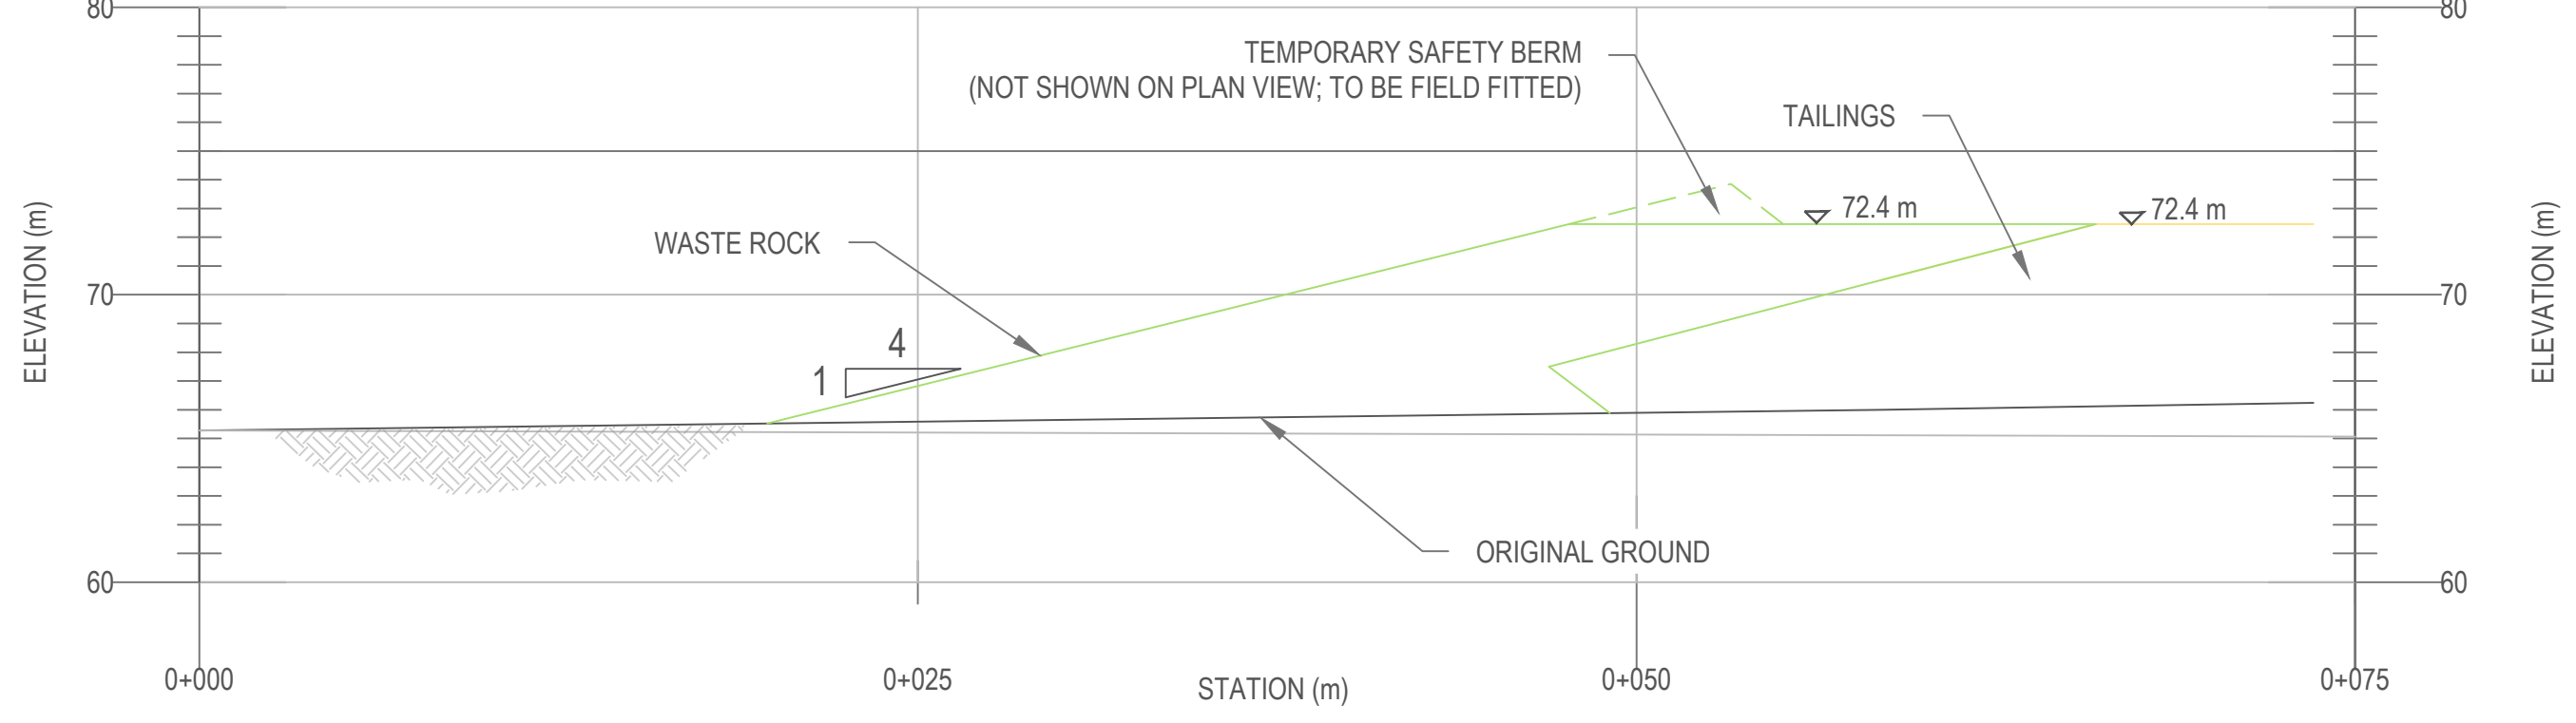


SECTION F: TSF AT BEGINNING OF Q3 2020

NATURAL SCALE

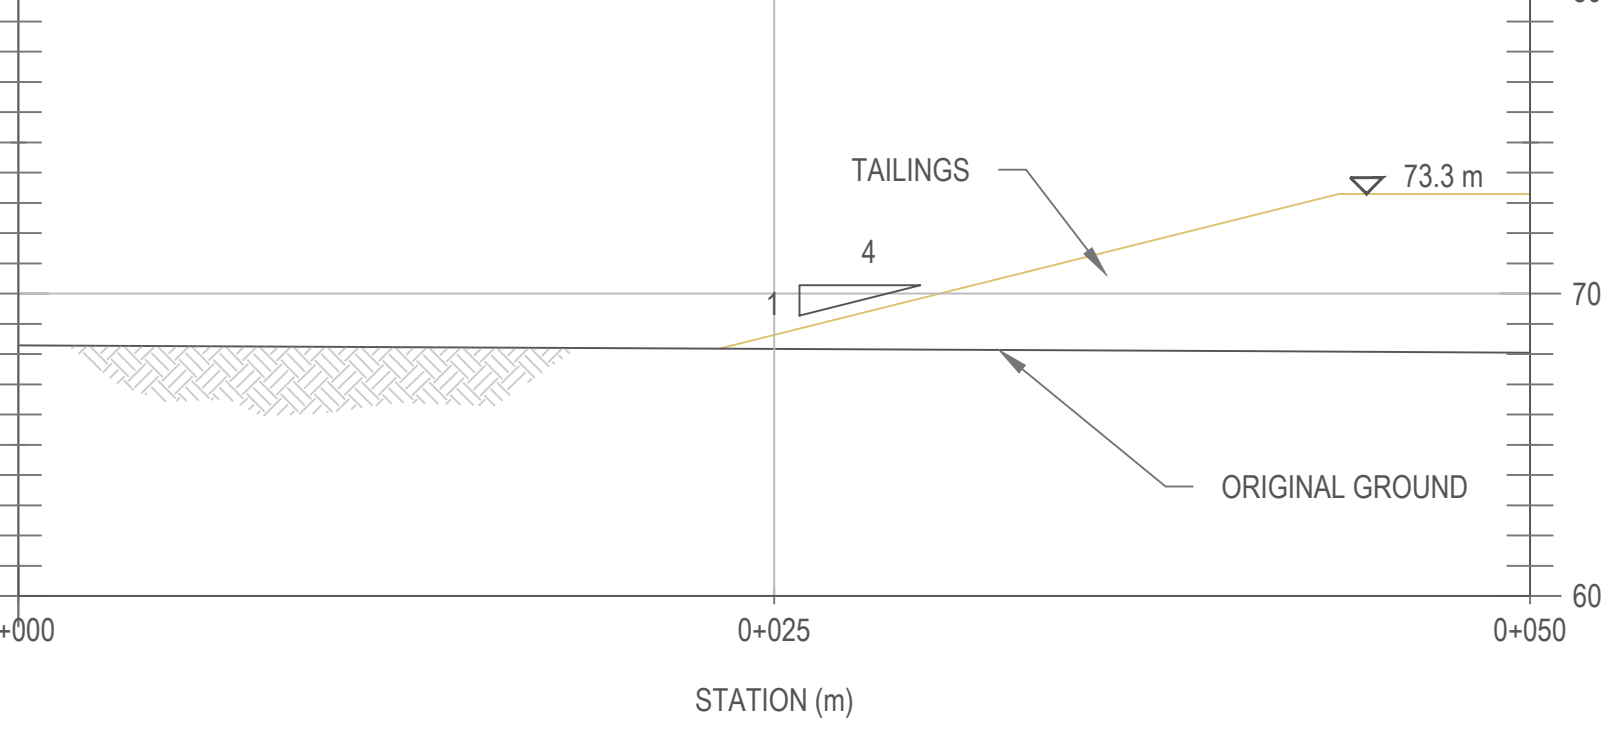


SECTION G: TSF AT END OF Q3 2020


NATURAL SCALE PLAN: TSF AT END OF Q3 2020

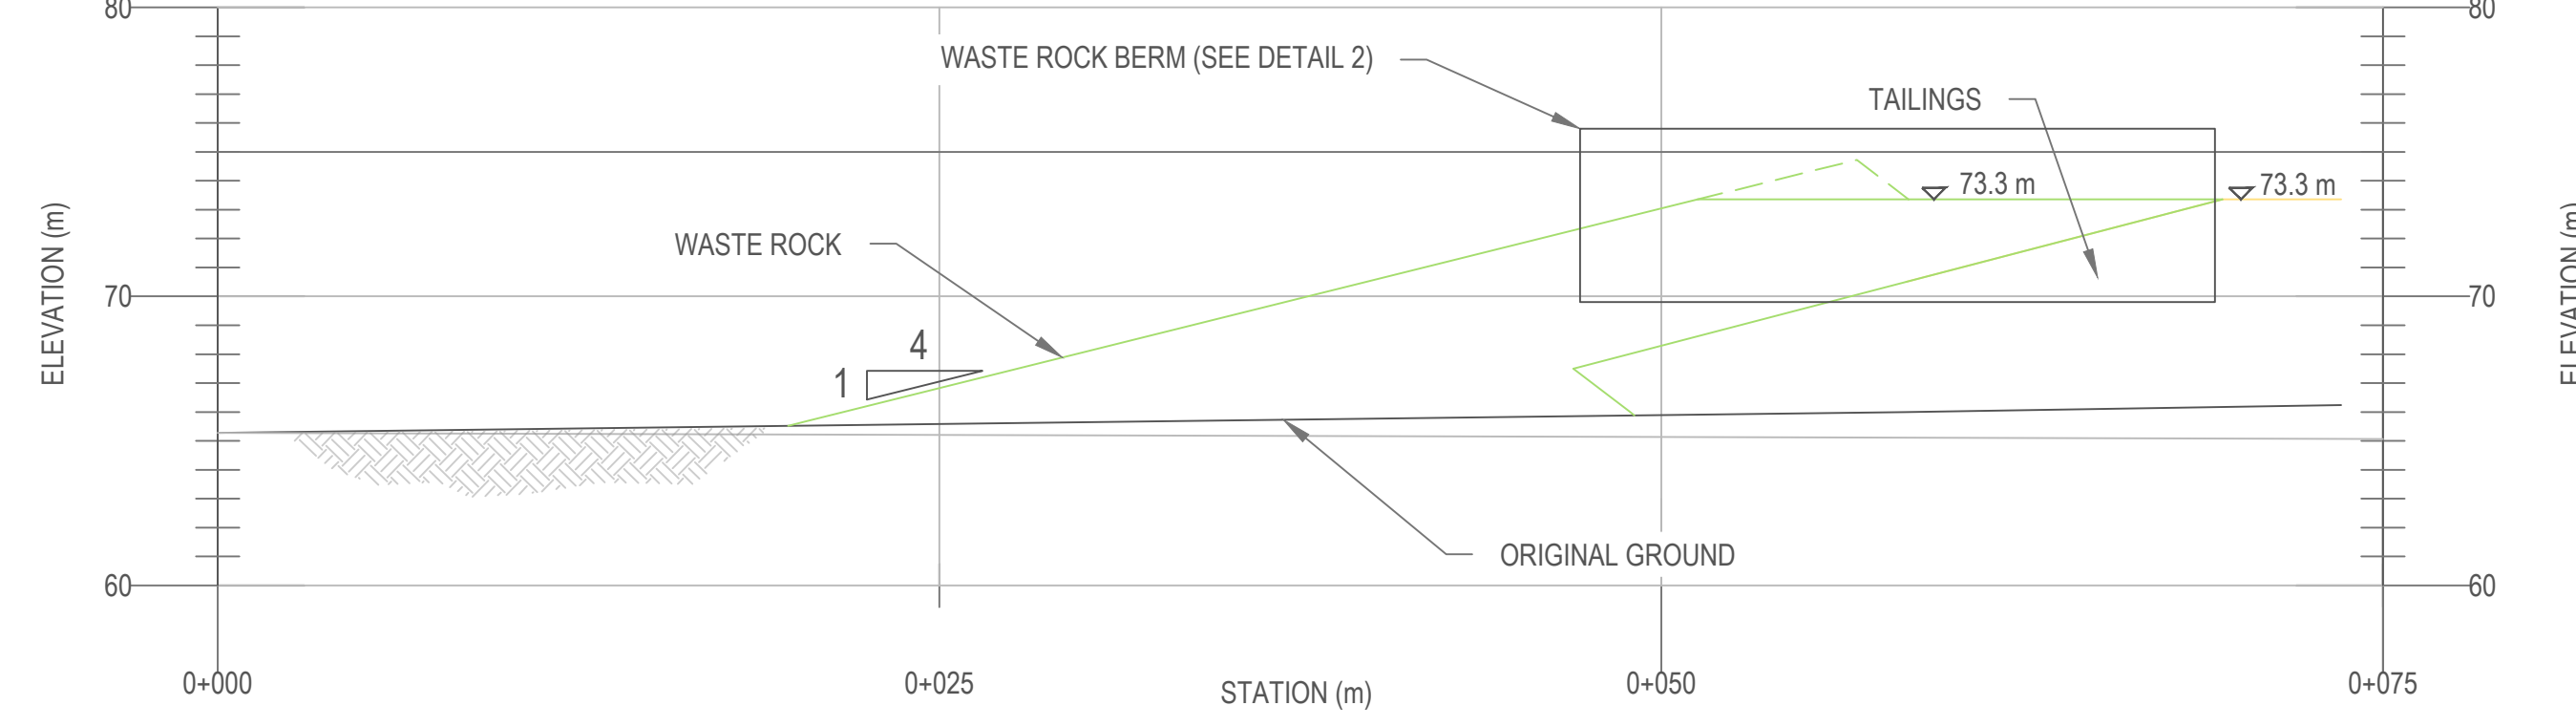


SECTION F: TSF AT END OF Q3 2020

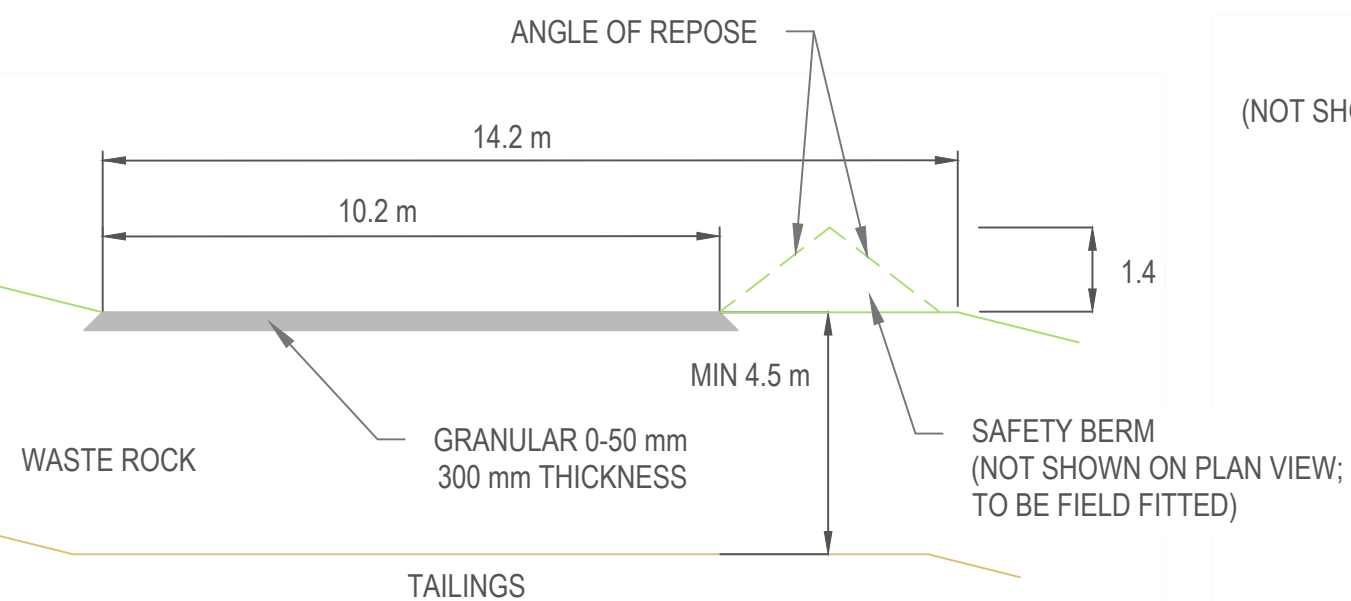


DETAIL 1: ACCESS RAMP

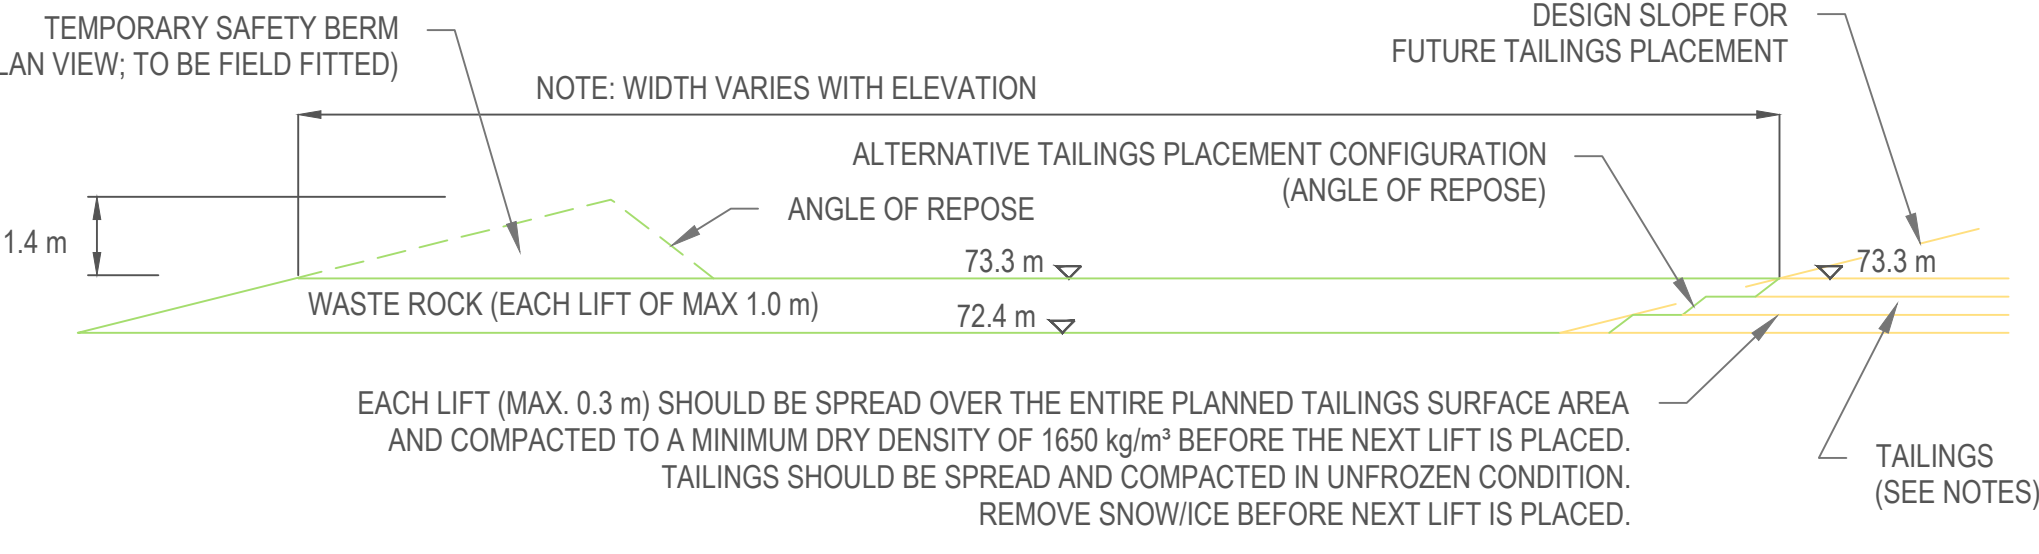


DETAIL 2: WASTE ROCK BERM WITH SAFETY BERM AND TAILINGS

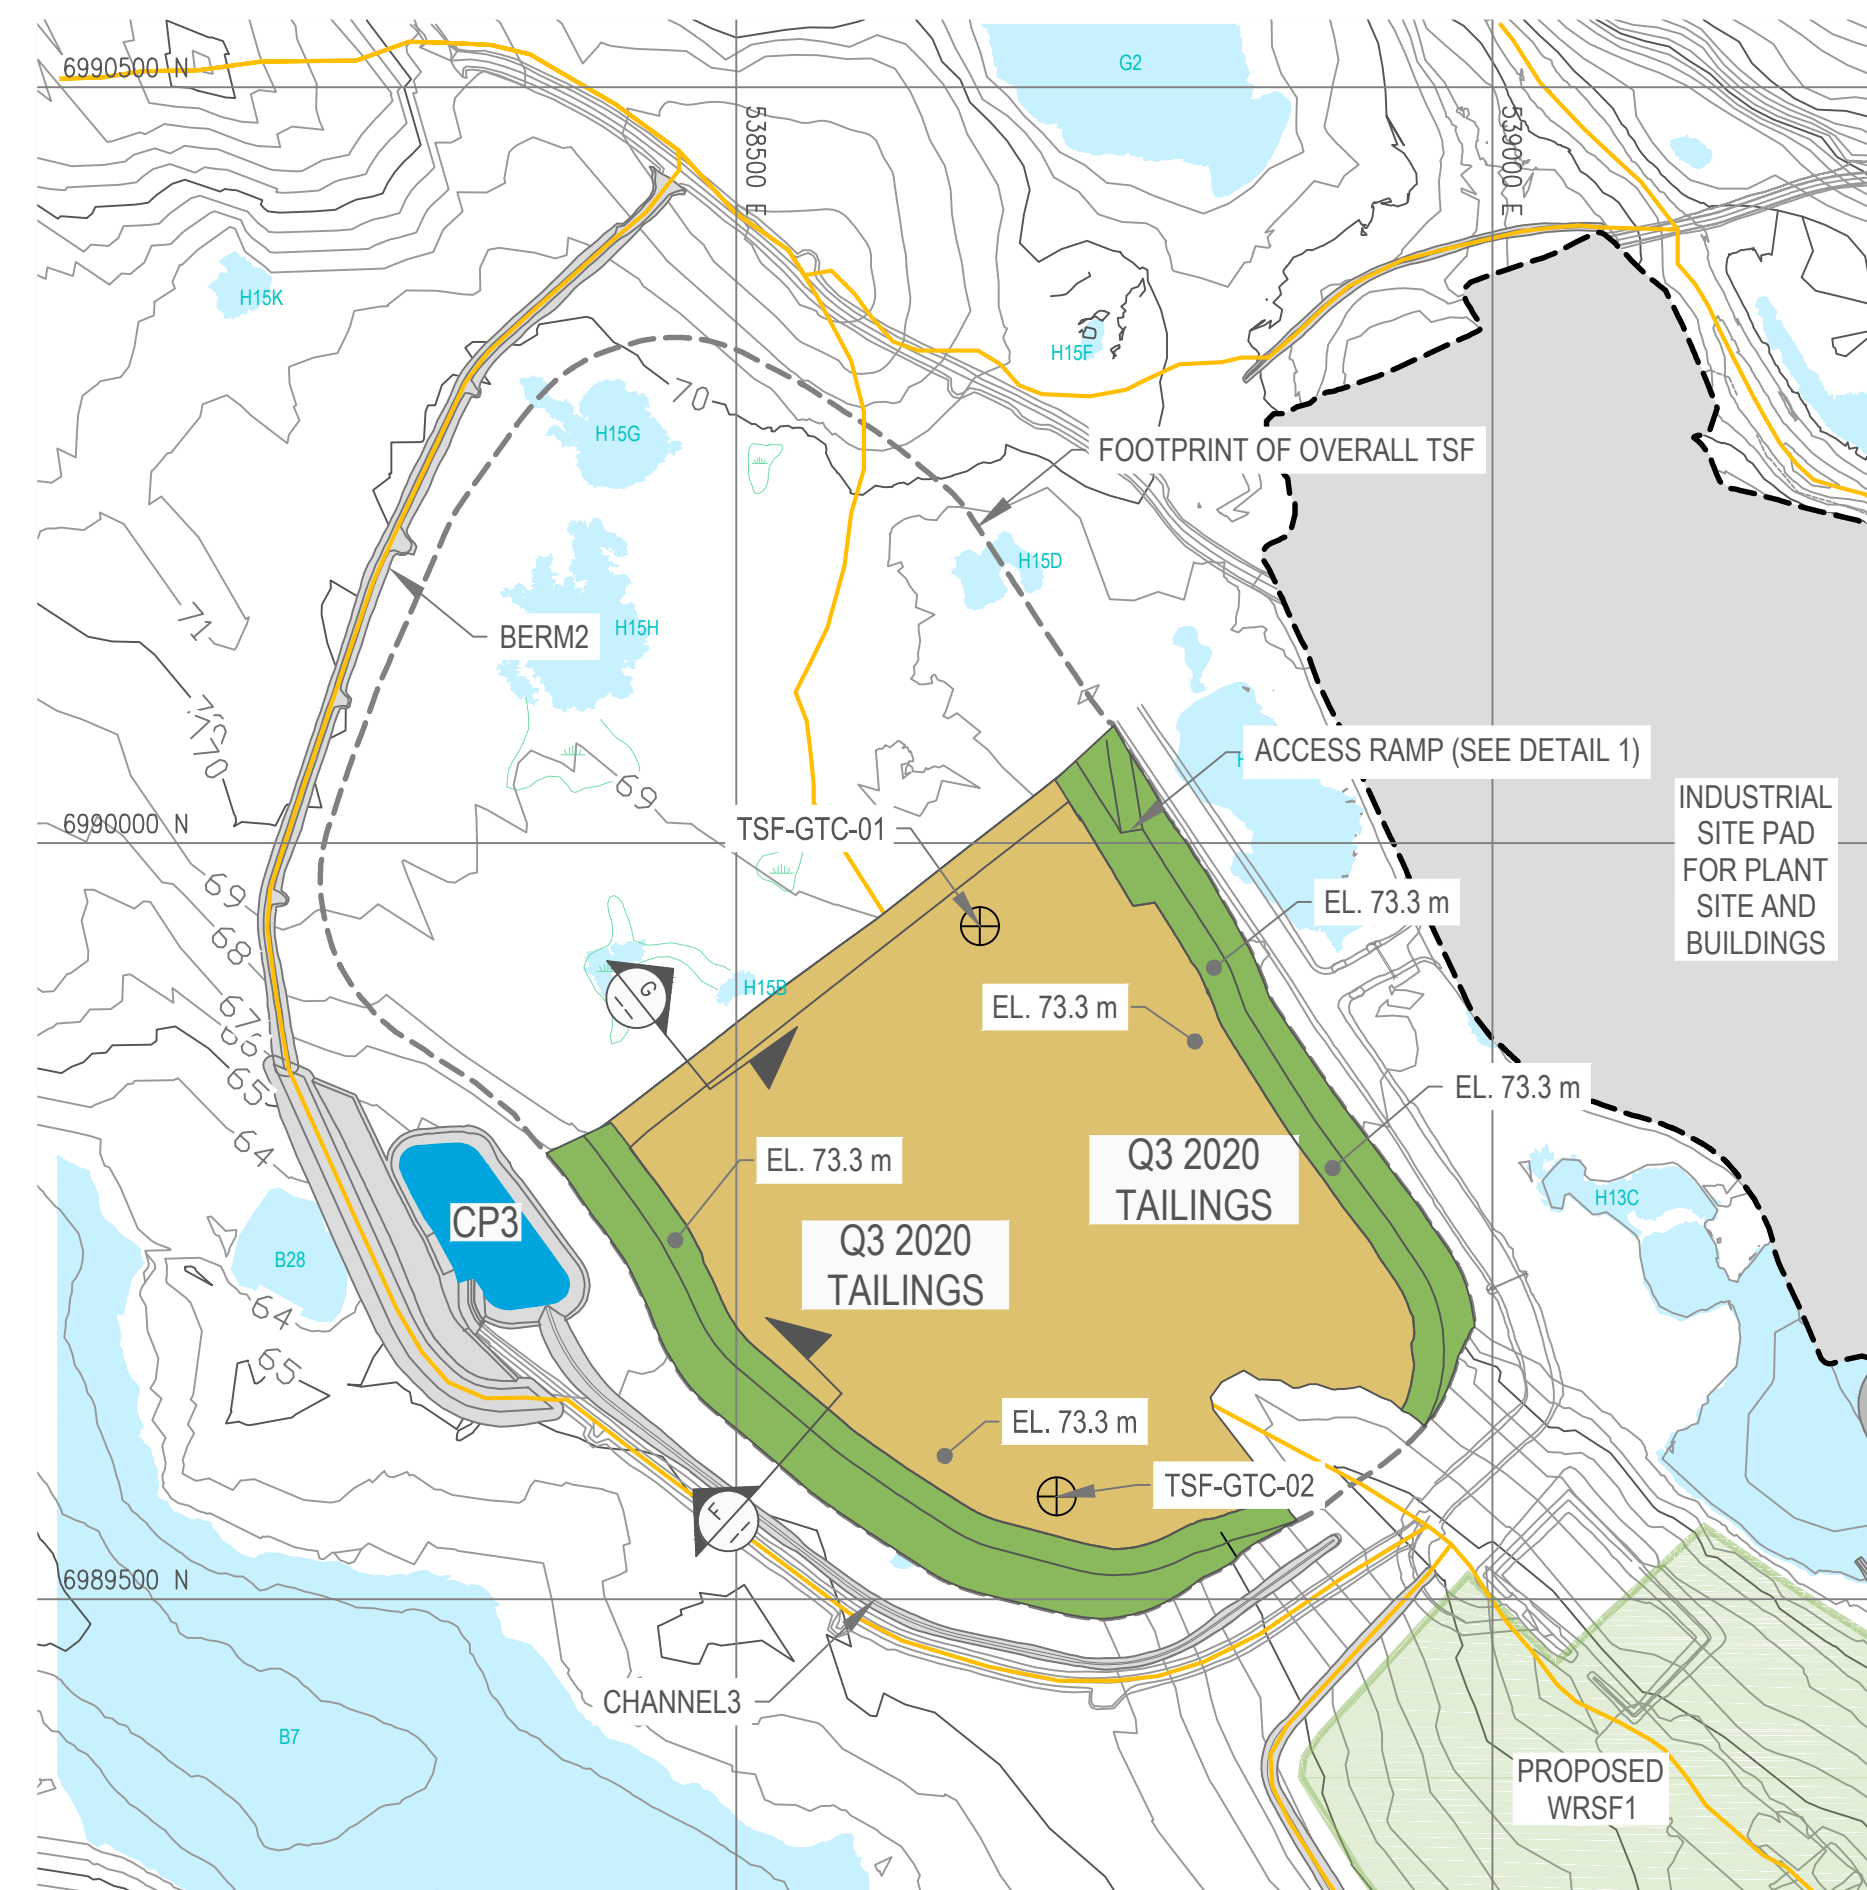


PLAN: TSF AT BEGINNING OF Q4 2020

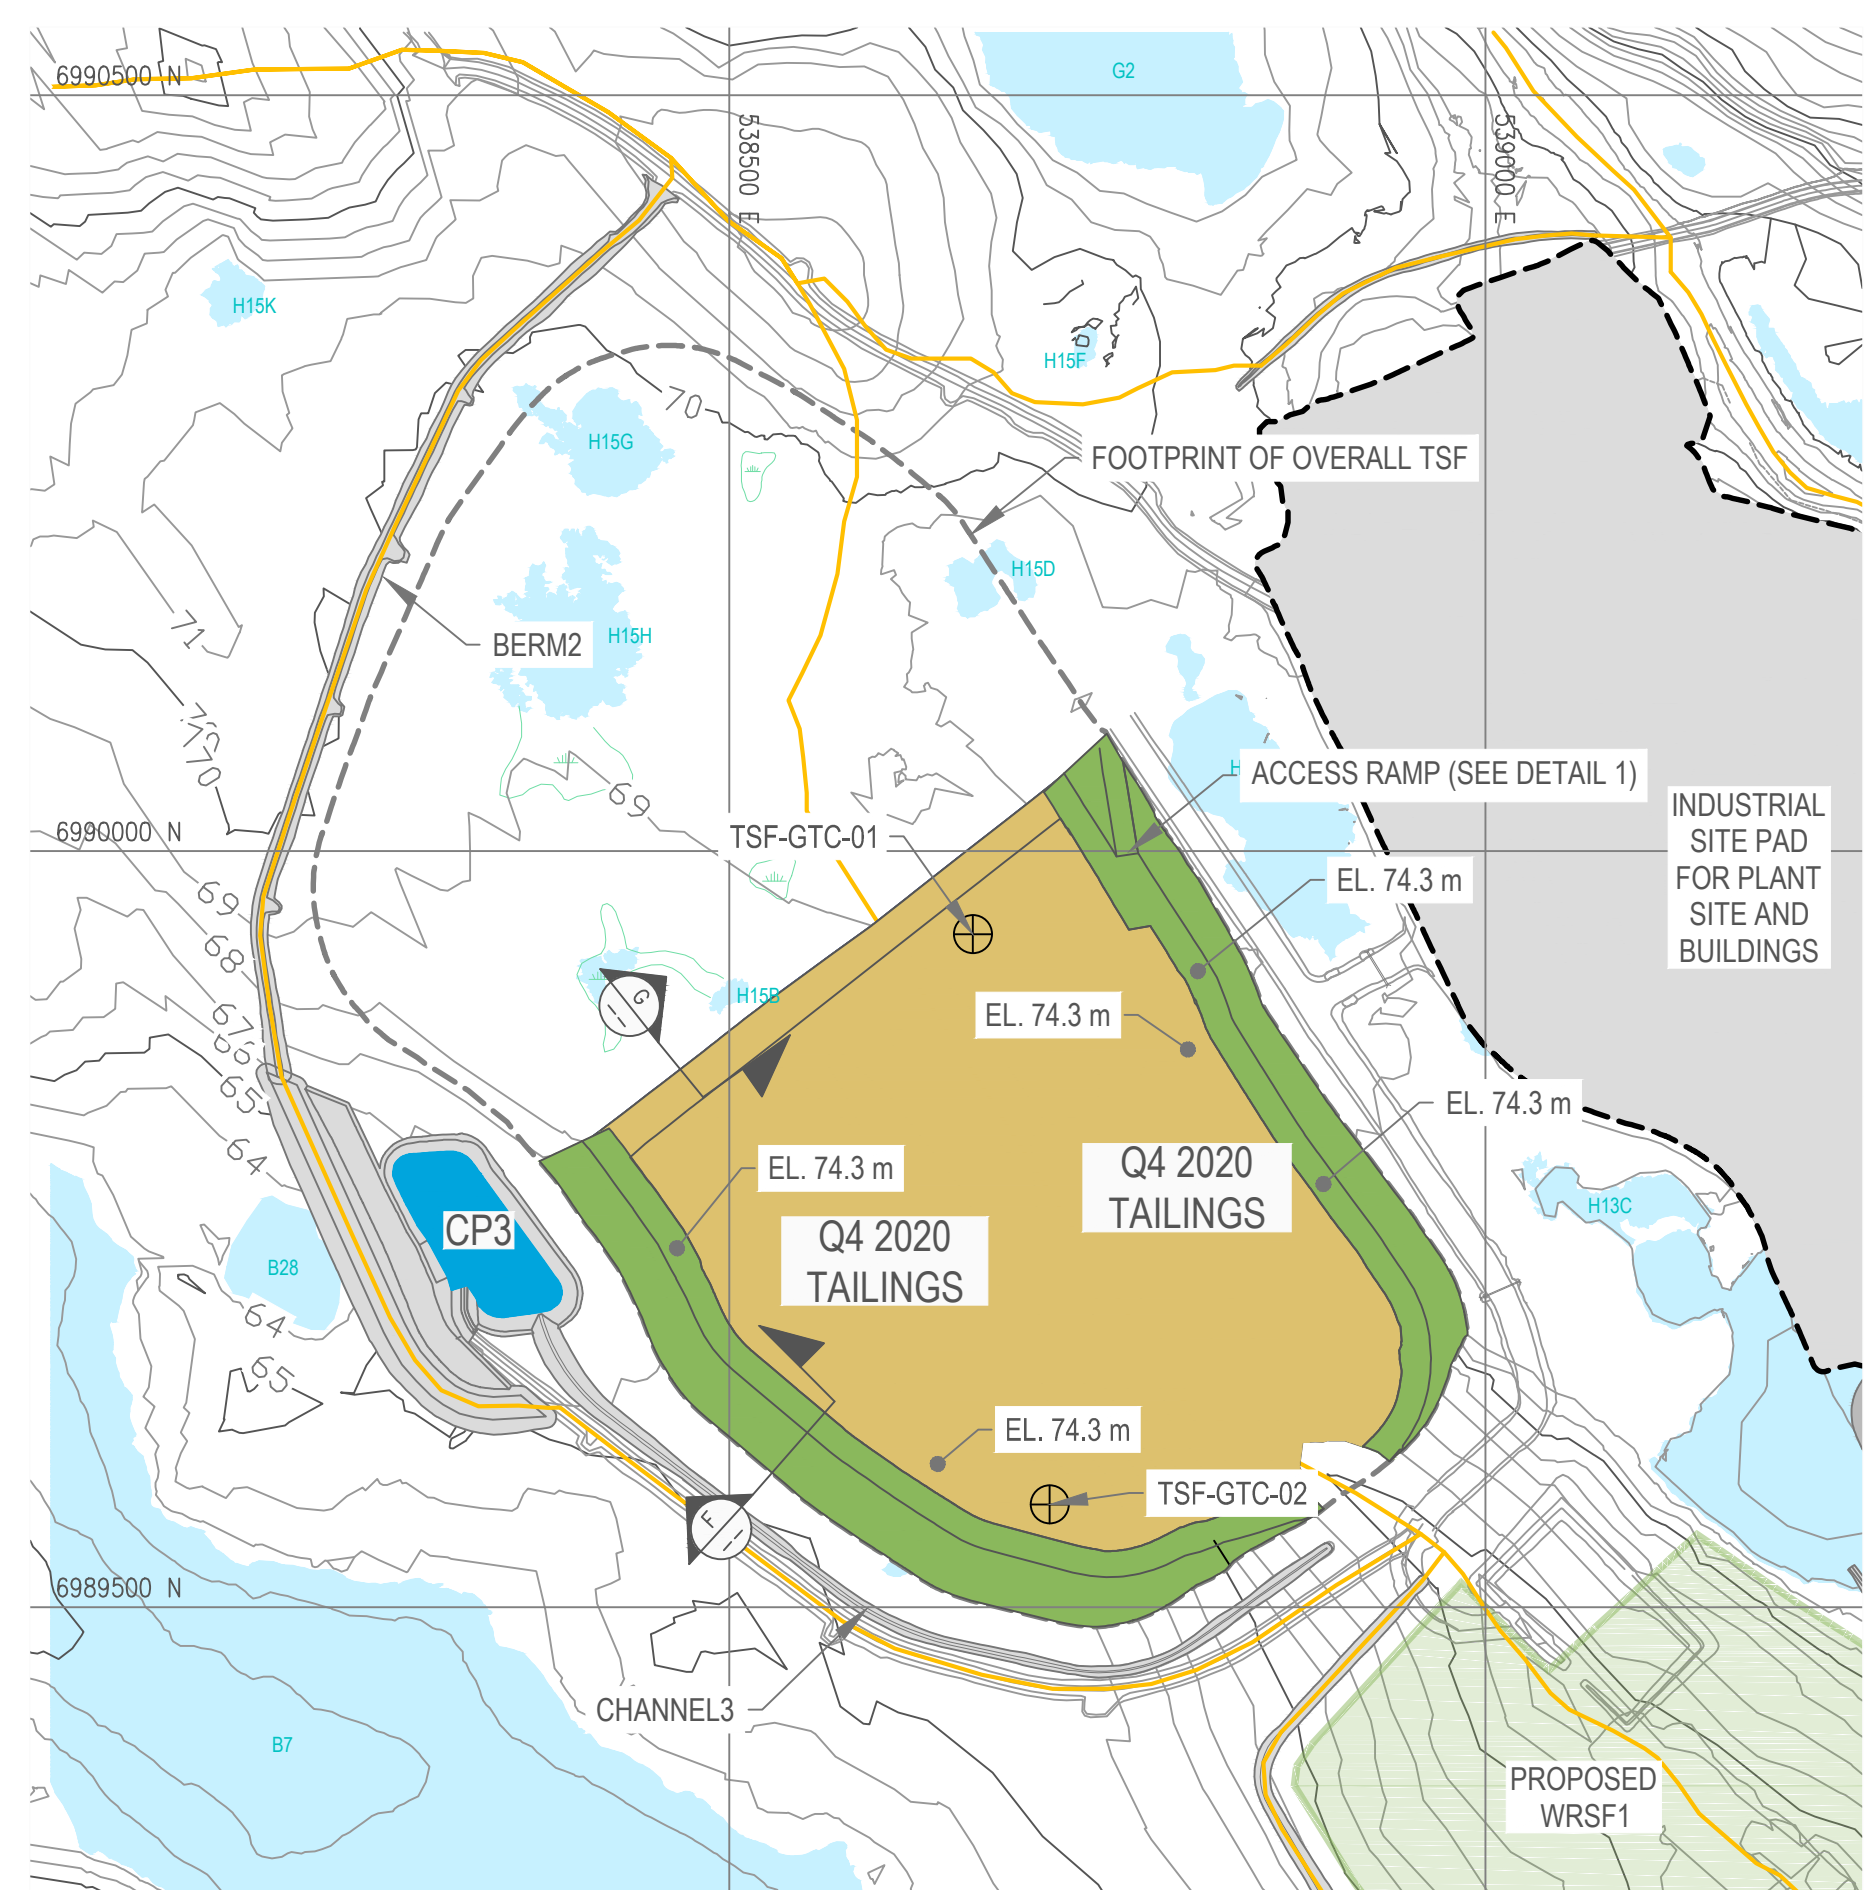


PLAN: TSF AT END OF Q4 2020

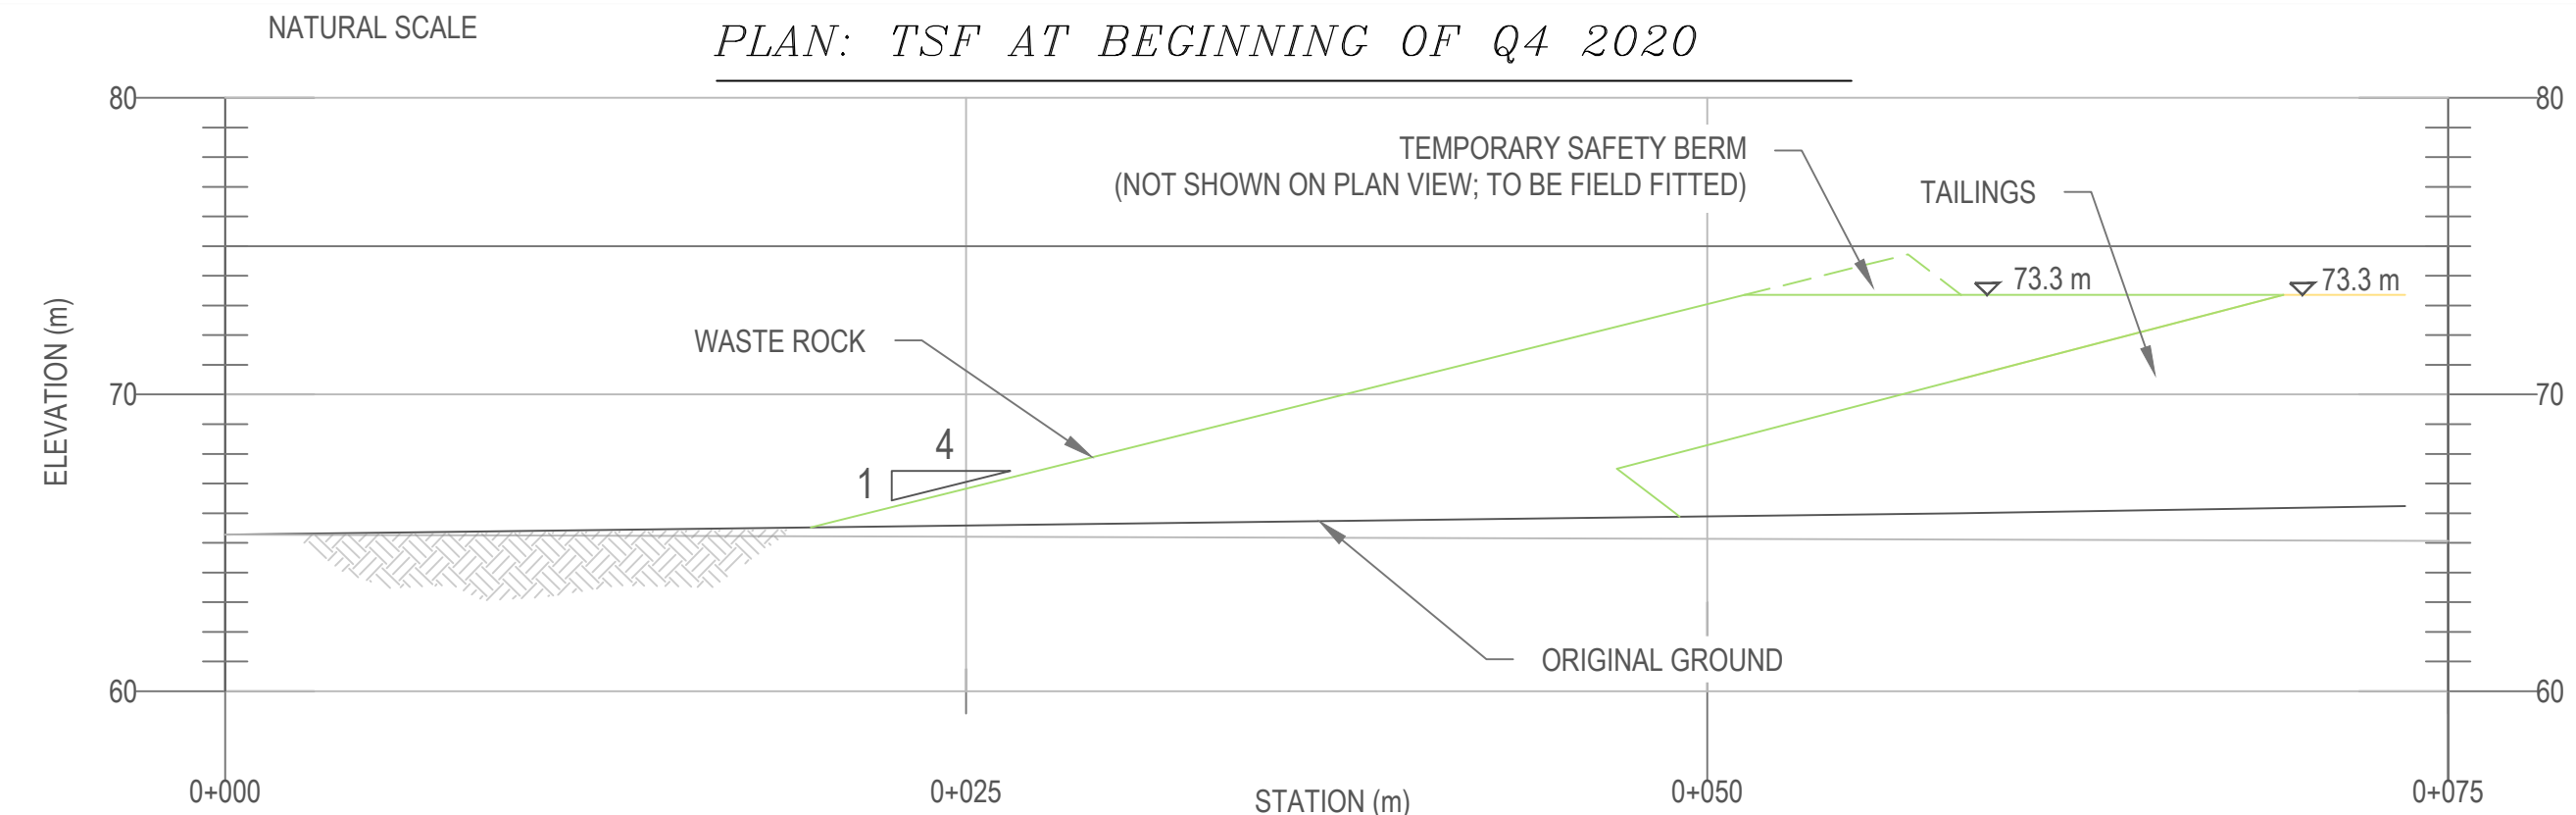


SECTION F: TSF AT BEGINNING OF Q4 2020

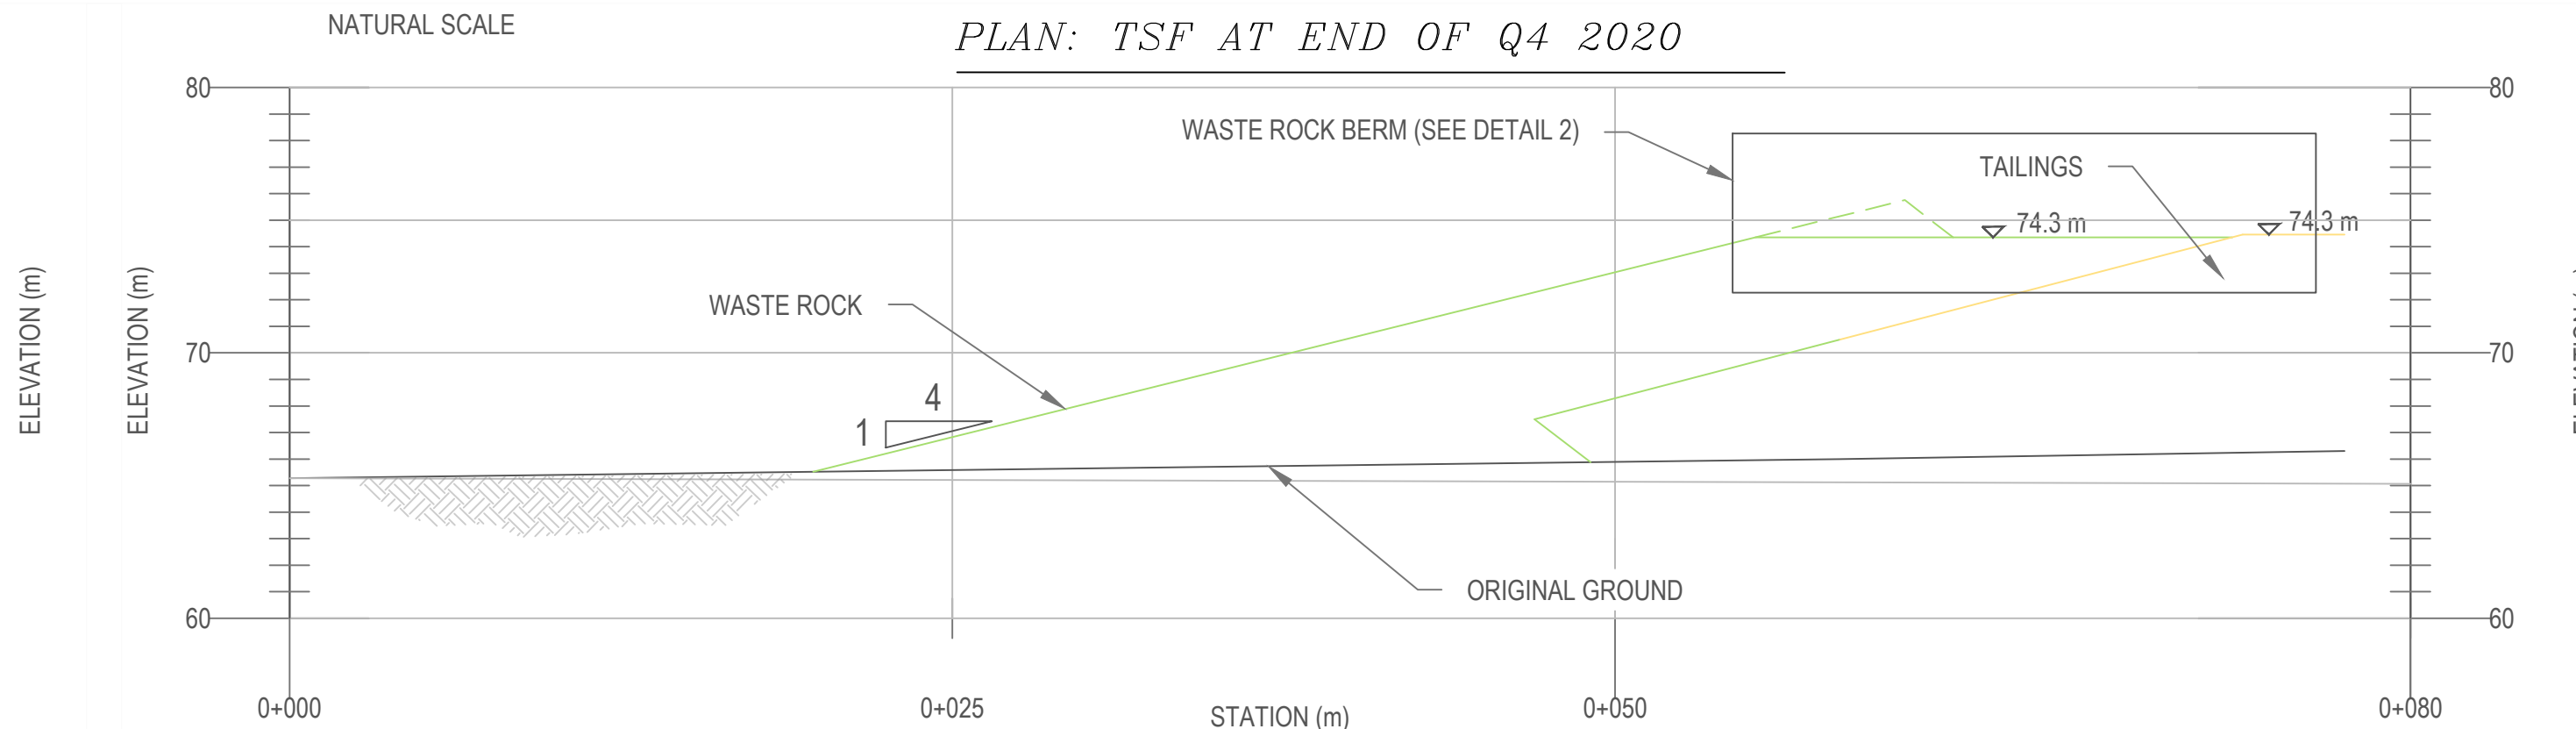


SECTION F: TSF AT END OF Q4 2020

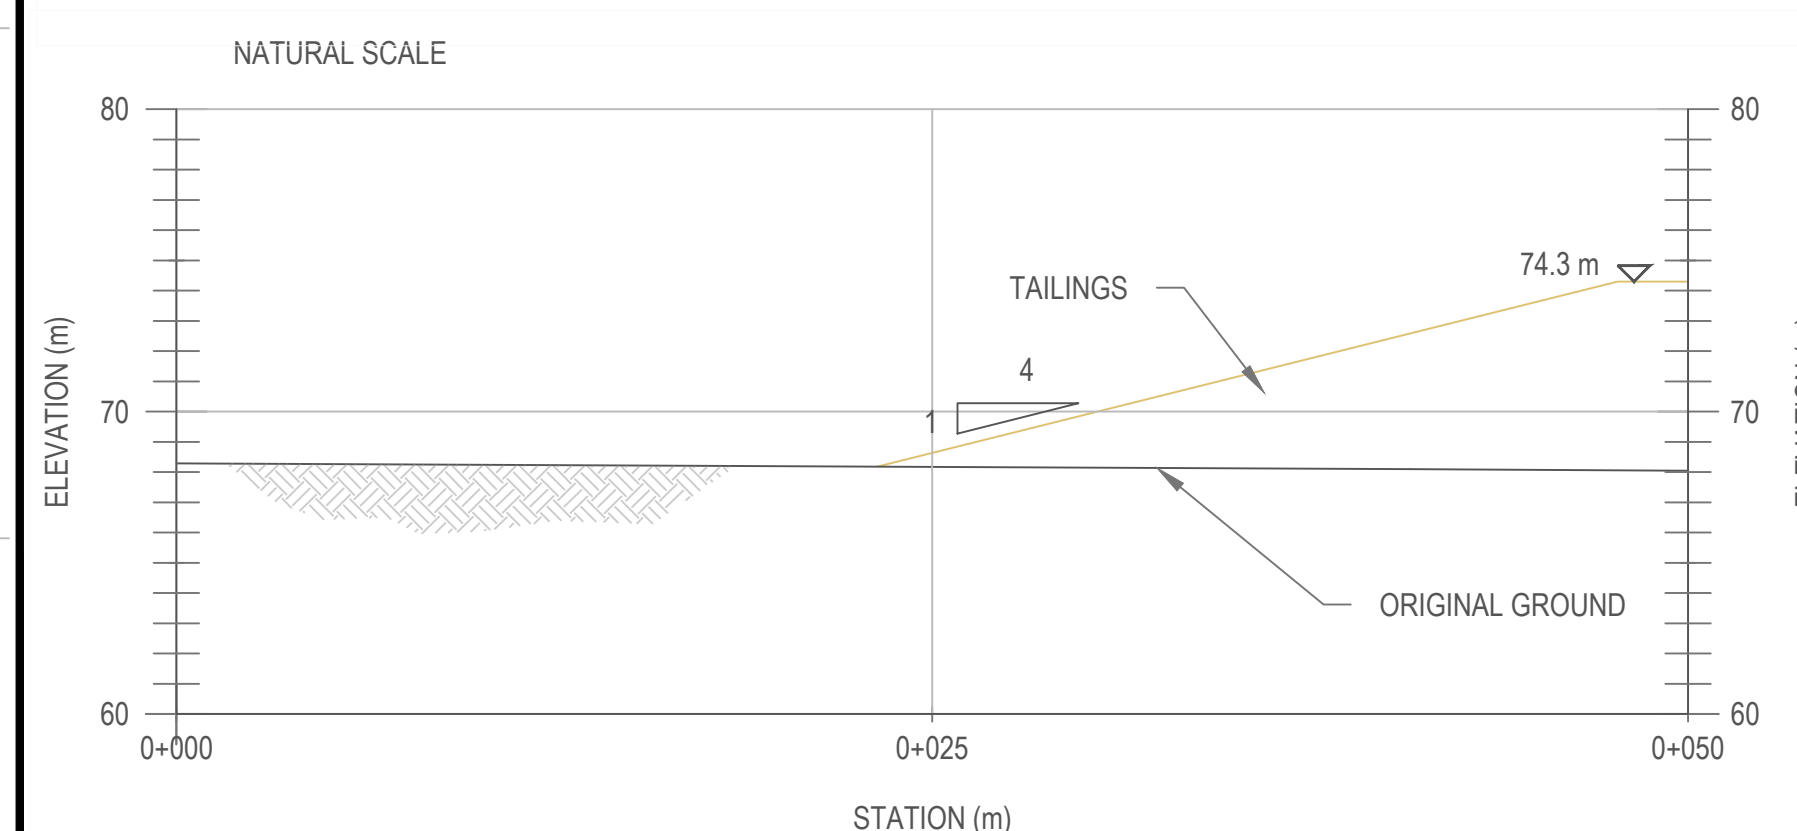


SECTION G: TSF AT END OF Q4 2020

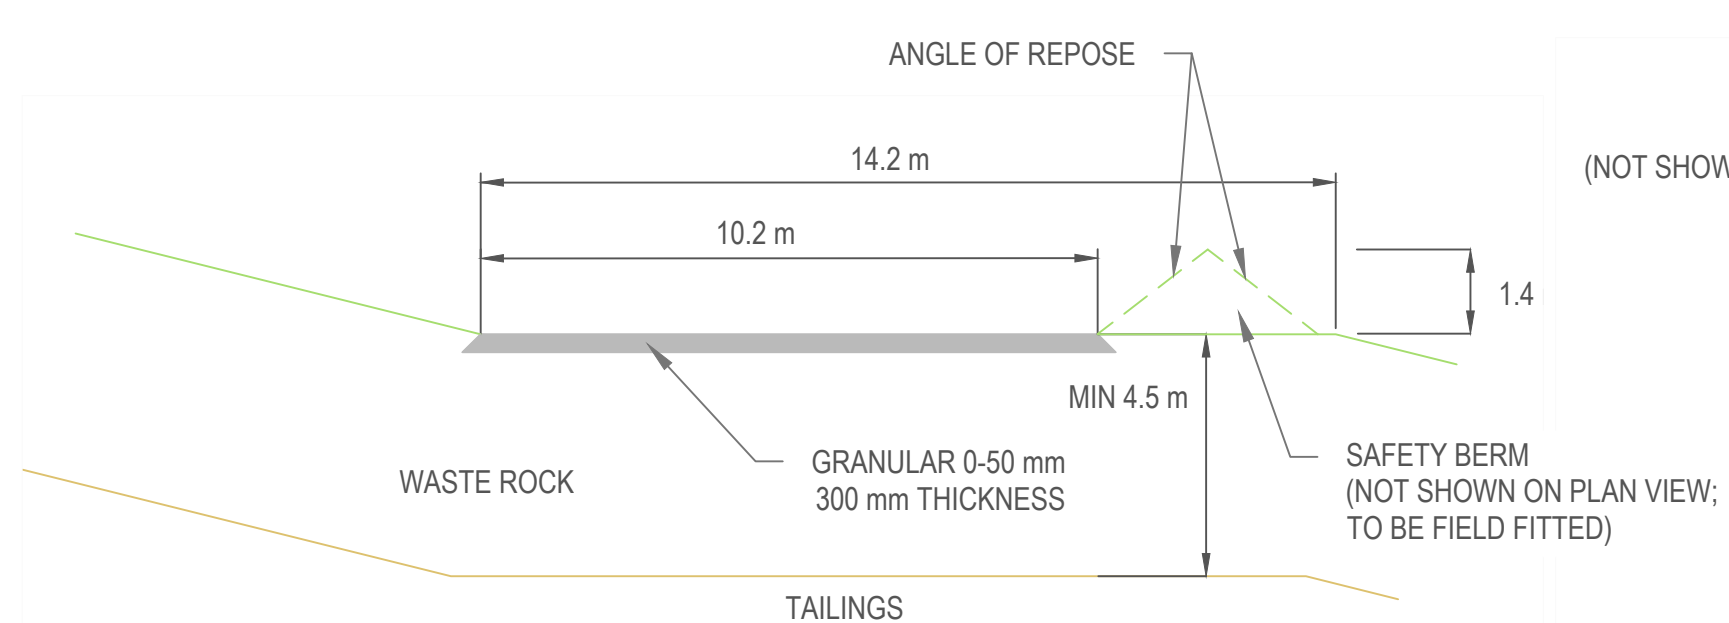

DETAIL 1: ACCESS RAMP

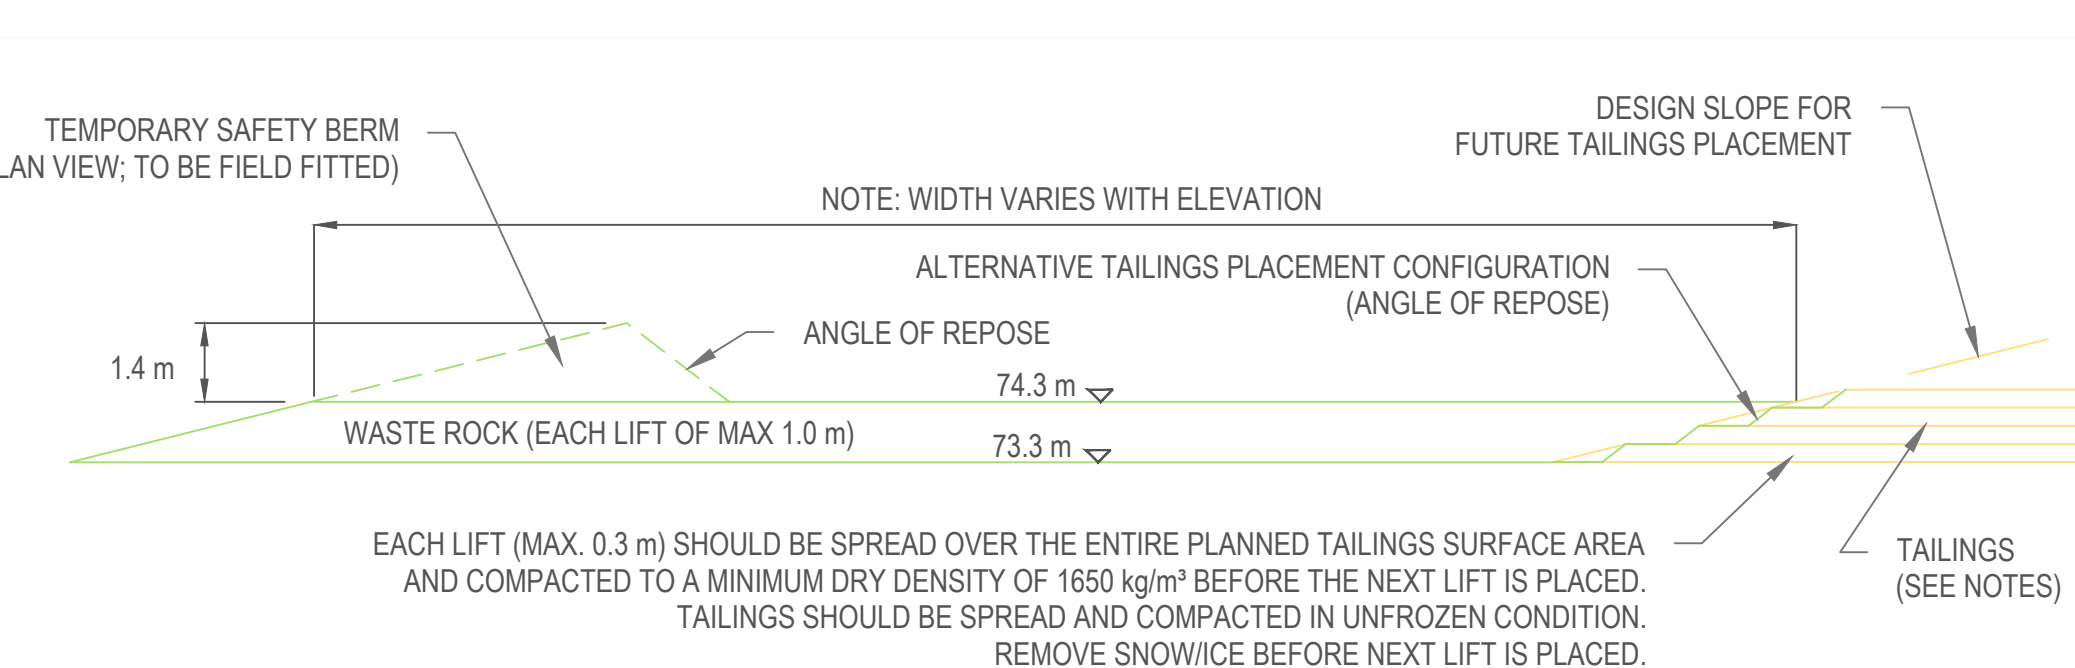

DETAIL 2: WASTE ROCK BERM WITH SAFETY BERM AND TAILINGS

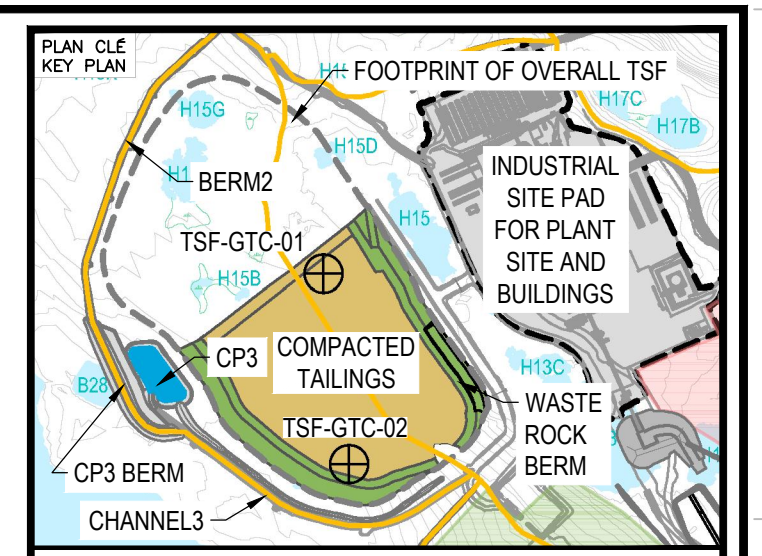

NOTES GÉNÉRALES / GENERAL NOTES

- WASTE ROCK BERM
- TAILINGS
- ⊕ GROUND TEMPERATURE CABLE
- CATCHMENT BOUNDARY

NOTES

1. REFER TO THE TAILINGS STORAGE FACILITY DETAILED DEPOSITION PLAN FOR OPERATION AND CONSTRUCTION REQUIREMENTS AND DETAILS.
2. THE ENTIRE BOTTOM LIFT OVER THE PLANNED AREA (OR DESIGNED SUB-CELL IF APPLICABLE) SHOULD BE COMPLETED BEFORE THE NEXT LIFT IS PLACED SUCH THAT LOCALIZED PLACEMENT OF THICKER TAILINGS OVER A SMALL AREA IS AVOIDED.
3. THE AVERAGE TOP TAILINGS SURFACE ELEVATIONS ARE SHOWN ON DRAWINGS. THE TAILINGS TOP SURFACE MAY HAVE TO BE GRADED TO AVOID WATER PONDING AND IMPROVE TRAFFICABILITY DURING WET CONDITIONS. THE TAILINGS DEPOSITION PLAN MAY BE UPDATED BASED ON OBSERVED PERFORMANCE.

INFORMATION IS CONTAINED ON THIS DRAWING IS THE PROPERTY OF AGNICO EAGLE LTD. AND NOT TO BE REPRODUCED OR TRANSMITTED IN ANY FORM OR BY ANY MEANS, ELECTRONIC OR MECHANICAL, INCLUDING PHOTOCOPYING, RECORDING, OR BY ANY INFORMATION STORAGE AND RETRIEVAL SYSTEM, WITHOUT THE WRITTEN PERMISSION OF AGNICO EAGLE LTD.

DESSINS EN RÉFÉRENCE / REFERENCE DRAWINGS

TITRE / TITLE	# DWG



REV.	DATE	DESCRIPTION	PAR/REV	APP.	CLIENT
0	2019-01-29	ISSUED FOR CONSTRUCTION	GZ	WTH	
1	2019-01-27	ISSUED FOR REVIEW	GZ	NG	
1	2018-12-07	90% REVIEW	EP	02 WTH	

REVISIONS

PERMIT TO PRACTICE  
TETRA TECH CANADA INC.  
Signature: *[Signature]*  
Date: *29 January 2019*  
PERMIT NUMBER: P 018  
NTNU Association of Professional Engineers and Geoscientists


TITRE / TITLE  
MELIADINE TAILINGS STORAGE FACILITY  
TAILINGS DEPOSITION PLAN FOR  
Q4 2020

DESSINÉ PAR / DRAWN BY	EP / EL	DATE	2019-01-29
VÉRIFIÉ PAR / CHECKED BY	GZ	DATE	2019-01-29
APPROUVÉ PAR / APPROVED BY	WTH	DATE	2019-01-29


ÉCHELLE / SCALE	DATE

NO. DESIGN DRAWING NO.  
6515-583-163-FIG-016

NO. PROJET / PROJECT NO.	REVISION	FEUILLE / SHEET
	0	16 / 24

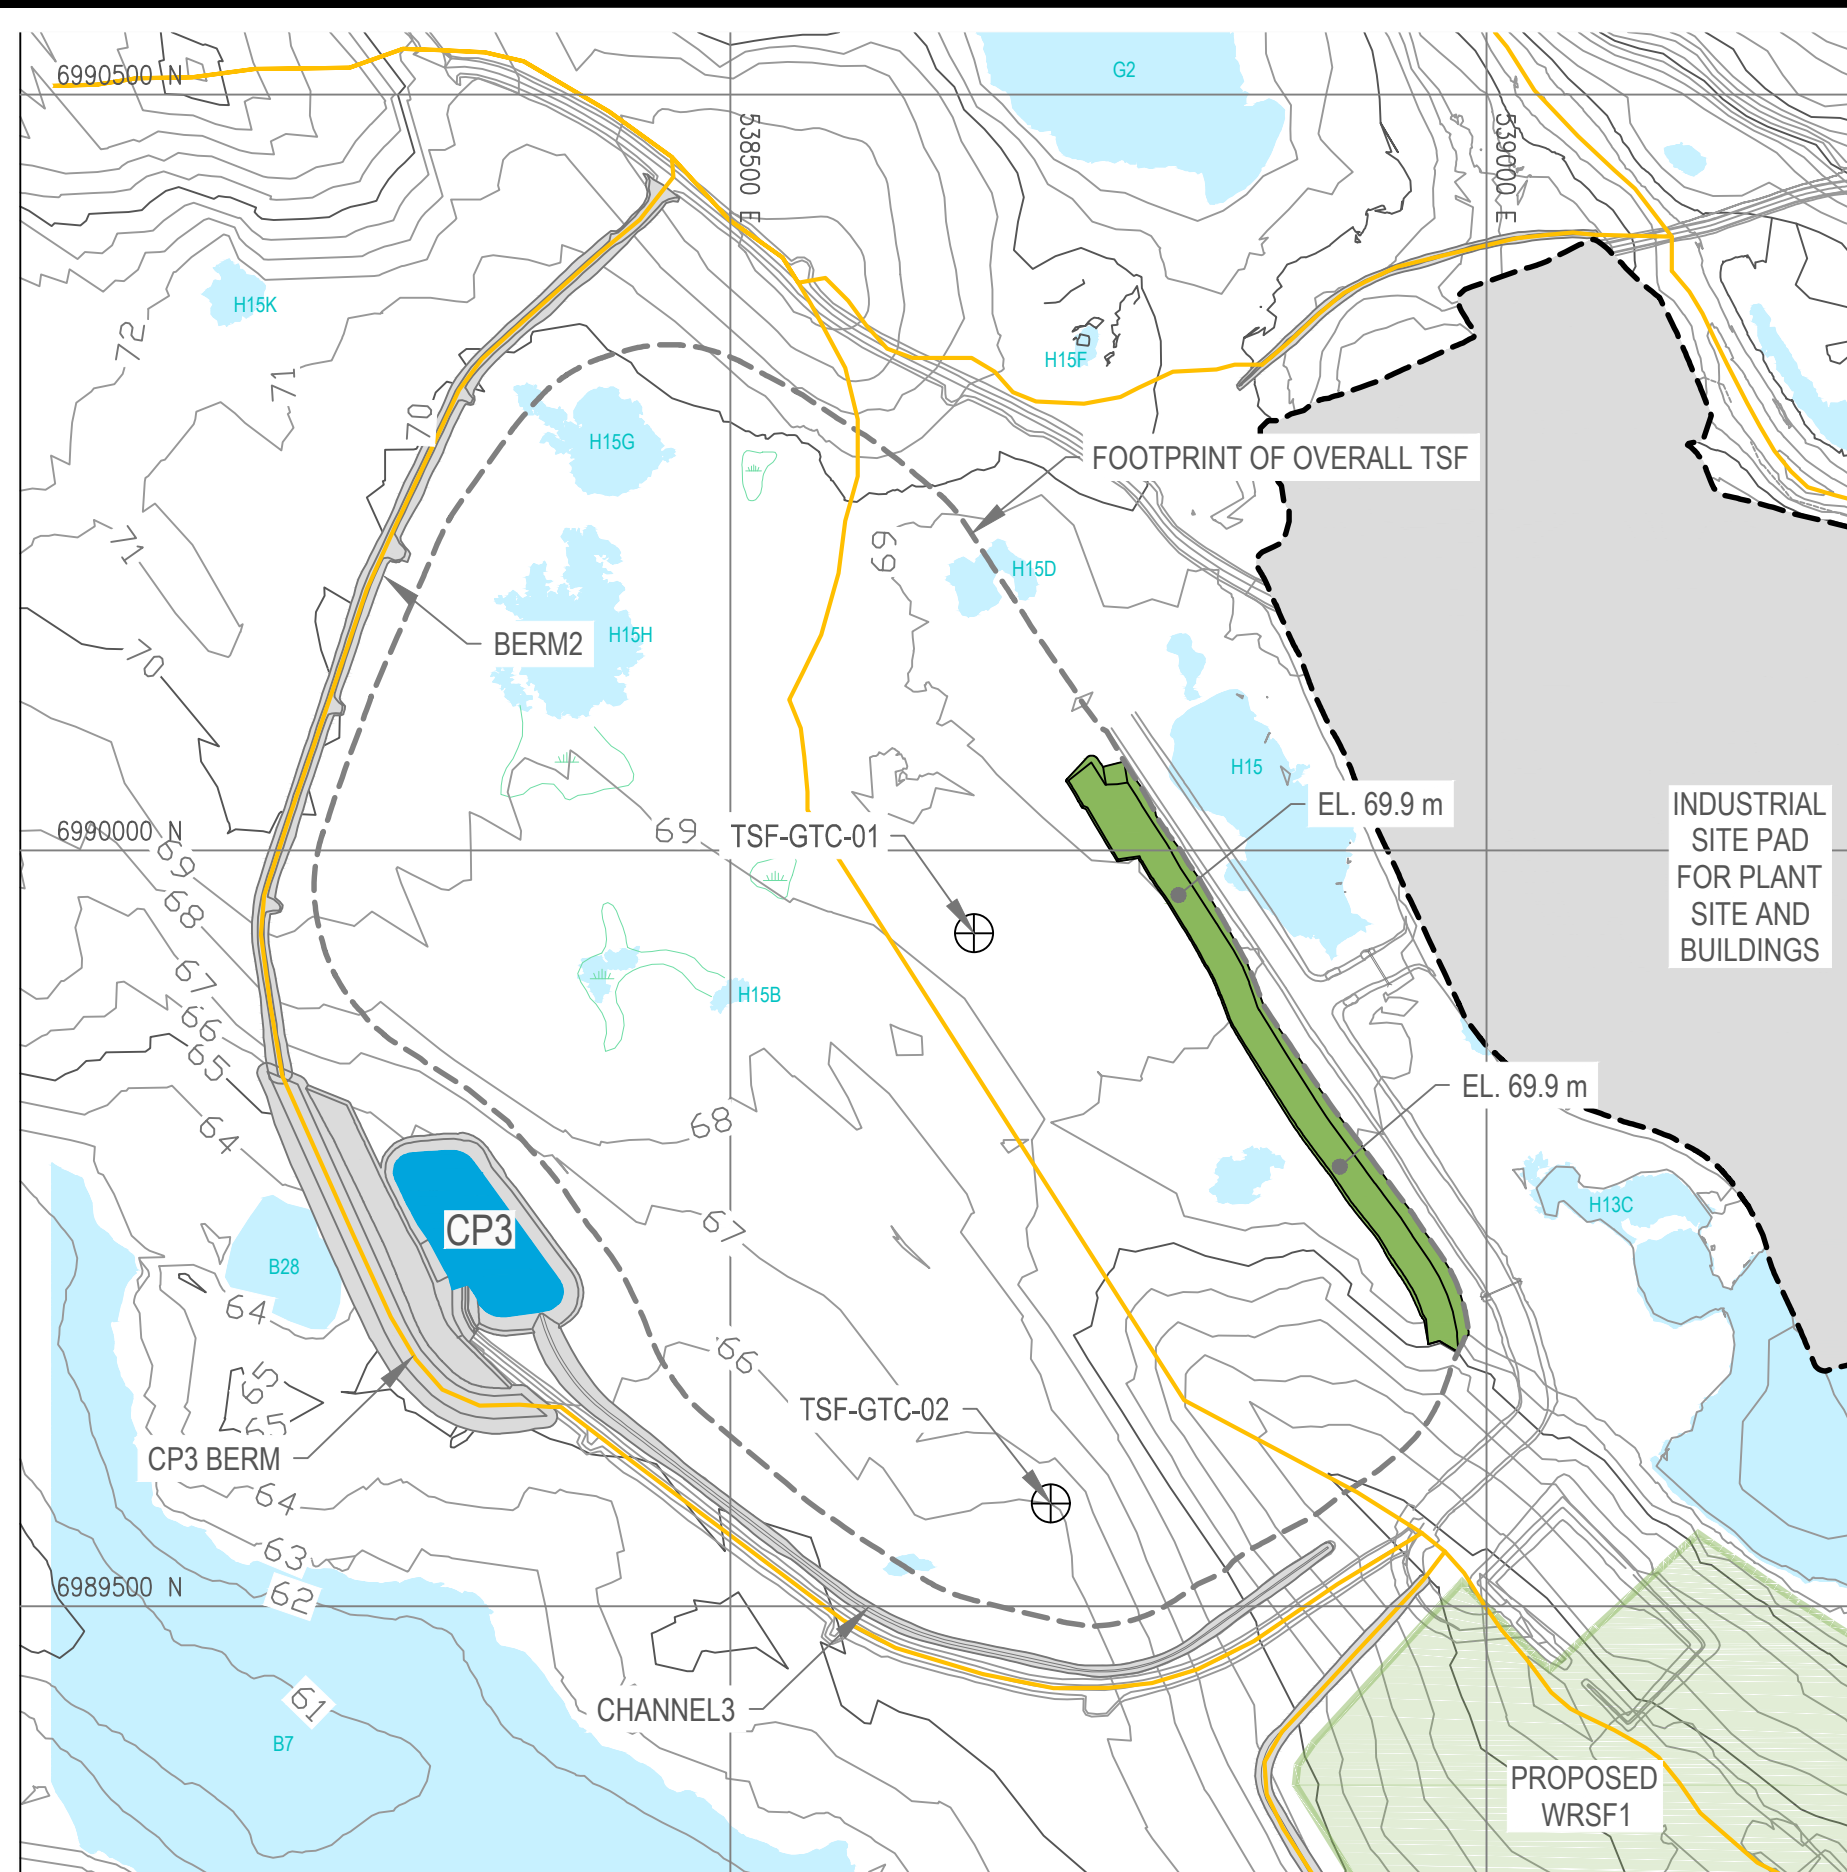


PLAN: TSF AT BEGINNING OF Q1 2019

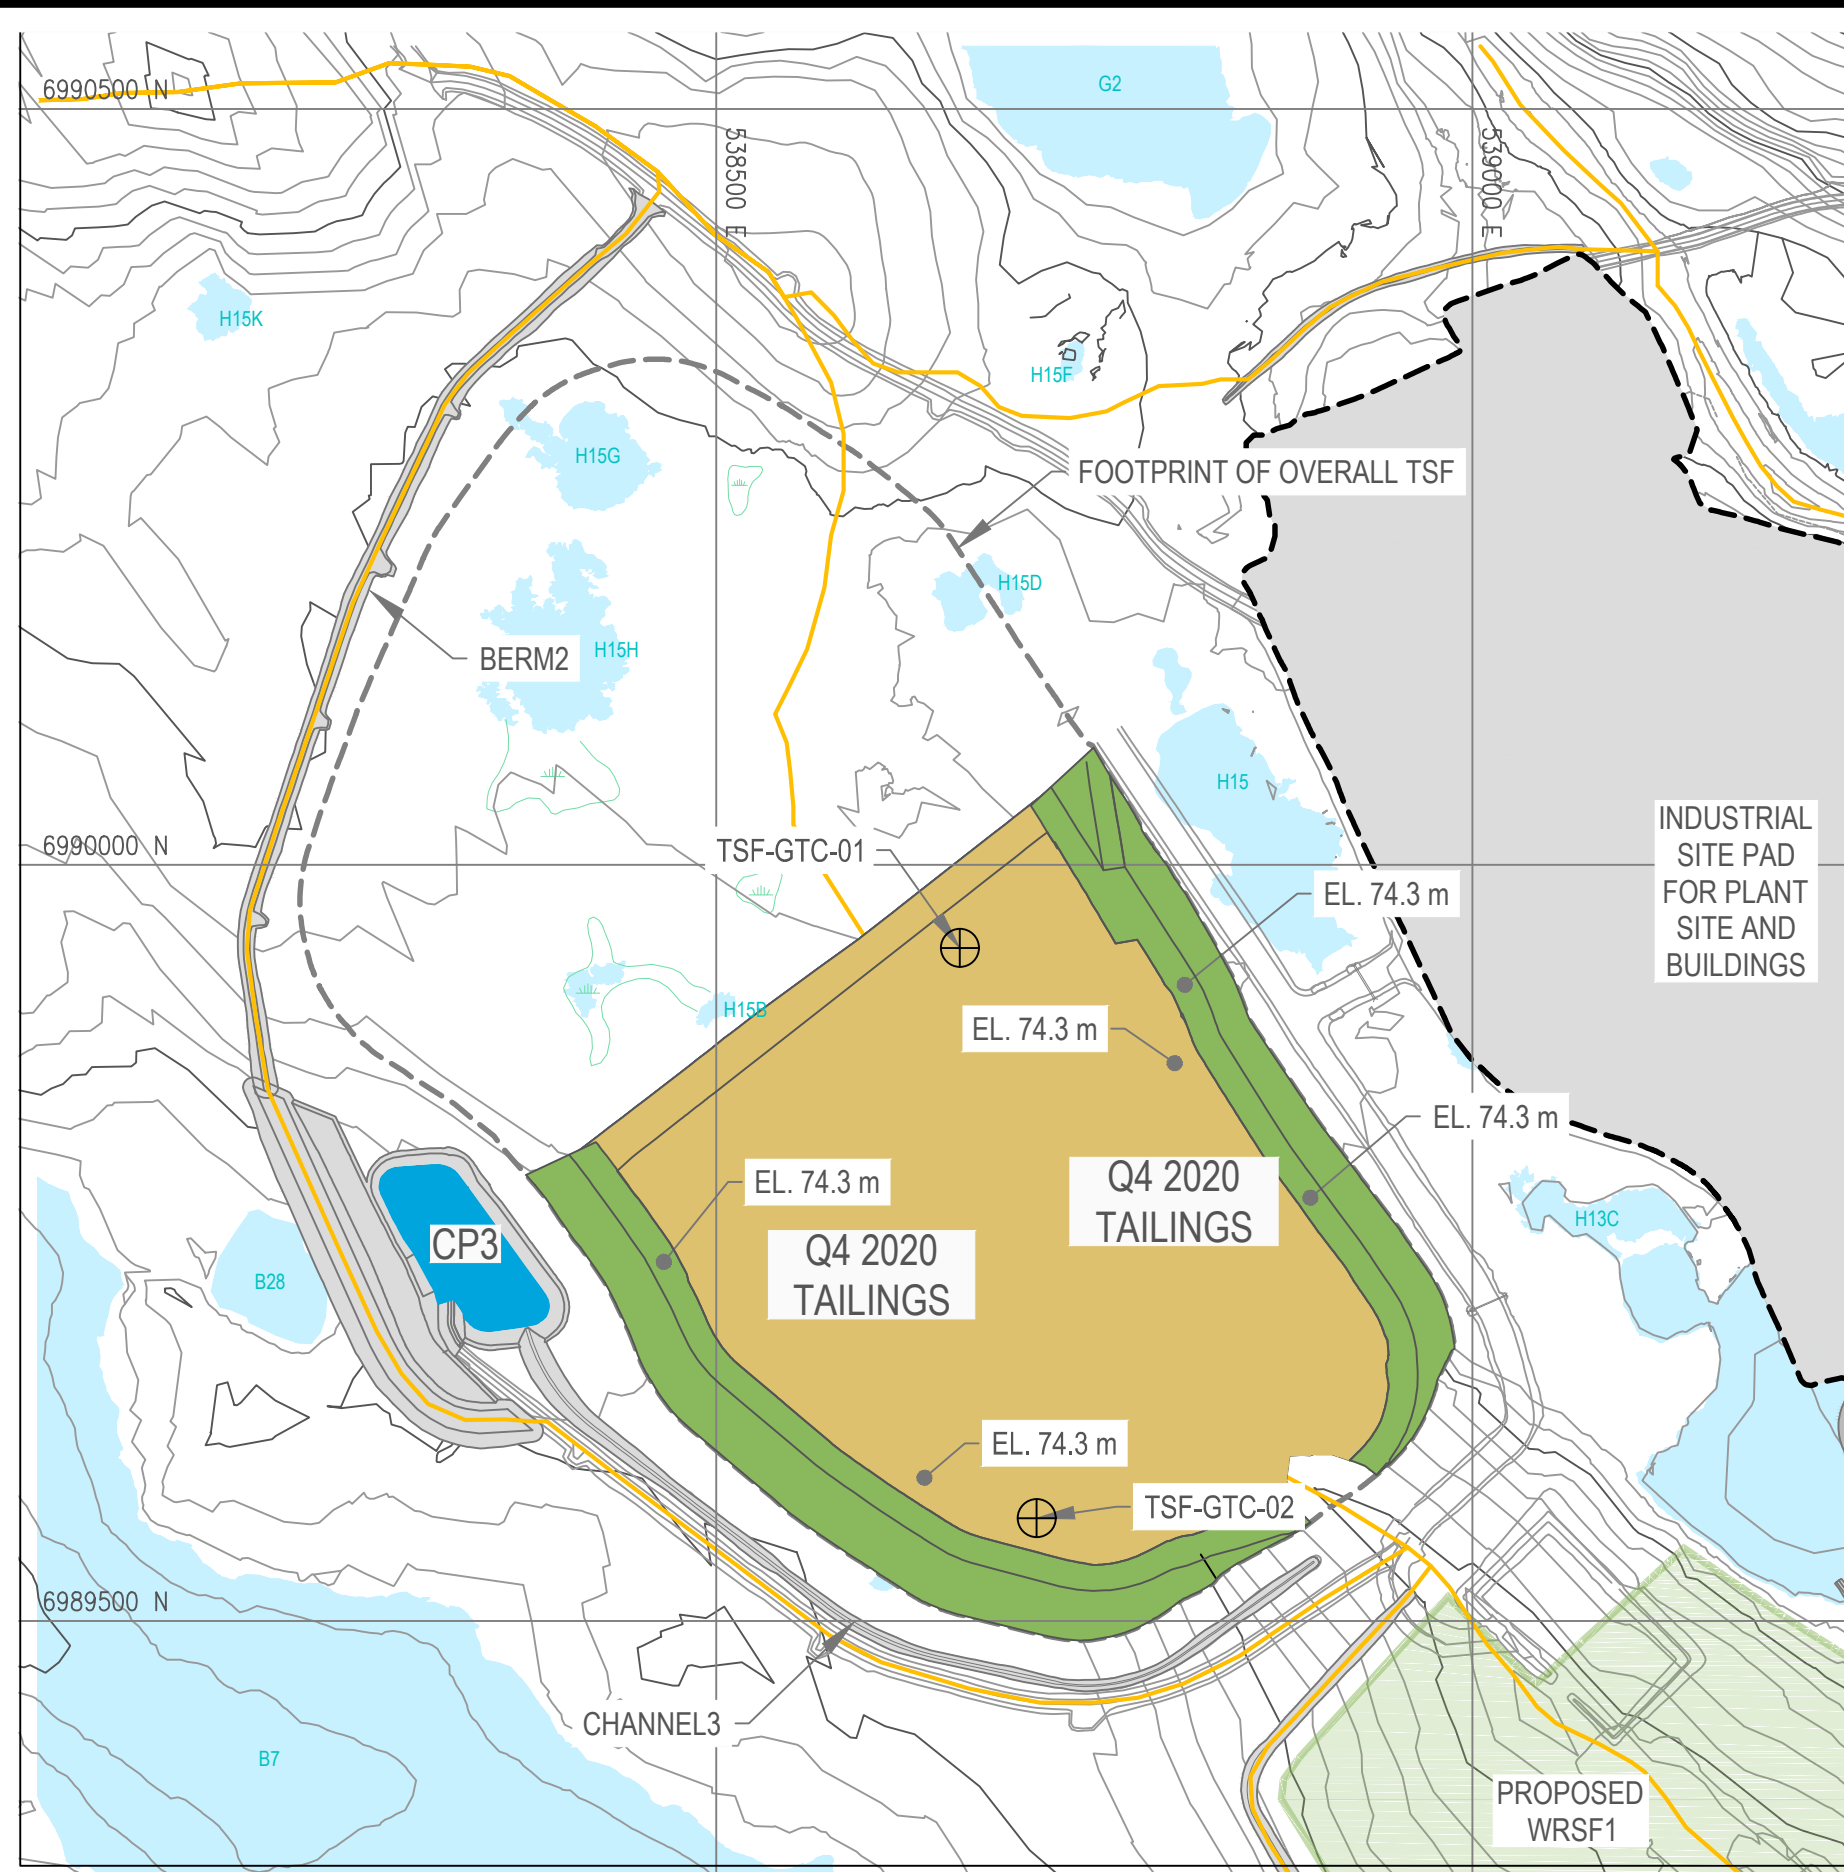

PLAN: TSF AT END OF Q4 2020

TSF GROUND TEMPERATURE CABLE INSTALLATION			
GTC #	EASTING	NORTHING	ORIGINAL GROUND ELEVATION (m)
TSF-GTC-01	538661.0	6989945.1	69.0
TSF-GTC-02	538711.9	6989567.9	66.0

- NOTES:
- TOTAL GROUND TEMPERATURE CABLE LENGTH IS 17 m (16 BEADS SPACED 1 m APART AND 2 m LEAD LENGTH).
  - DETAIL FIGURES ARE HORIZONTALLY EXAGGERATED FOR CLARITY, VERTICAL BEAD SPACING AND TAILINGS/EXISTING GROUND ELEVATIONS ARE TO SCALE (BEAD SIZE IS EXAGGERATED FOR CLARITY).
  - ADD 50 mm (2") STEEL DRILL PIPE, AS REQUIRED, WITH THE ADDITION OF TAILINGS TO THE TSF.
  - THREAD THE GROUND TEMPERATURE CABLE THROUGH THE BOTTOM OF THE DRILL PIPE AS MORE PIPE ARE ADDED. RAISE THE PROTECTIVE HOUSING AS MORE DRILL PIPE ARE ADDED.
  - DETAILS FOR TSF-GTC-02 SHOWN ON FIGURE 18

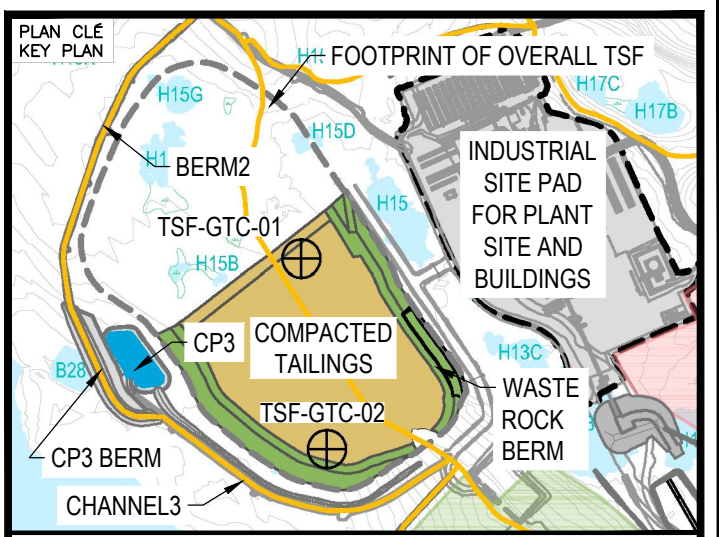

NOTES GÉNÉRALES / GENERAL NOTES

- WASTE ROCK BERM
- TAILINGS
- GROUND TEMPERATURE CABLE
- CATCHMENT BOUNDARY

INFORMATION D'ORDRE EST LA PROPRIÉTÉ DE AGNICO EAGLE. L'ÉCHÉANCE DE CE DOCUMENT EST SOUS LE DROIT DE LA LOI DU QUÉBEC. TOUTES LES REVISIONS SONT SOUS LE DROIT DE LA LOI DU QUÉBEC.

DESSINS EN RÉFÉRENCE / REFERENCE DRAWINGS

TITRE / TITLE	# DWG



REV.	DATE	DESCRIPTION	PAR/ÉVI	APP.	CLIENT


PERMIT TO PRACTICE  
TETRA TECH CANADA INC.  
Signature: [Signature]  
Date: 29/01/2019  
PERMIT NUMBER: P 018  
NT/NU Association of Professional Engineers and Geoscientists

TITRE / TITLE  
MELIADINE TAILINGS STORAGE FACILITY  
TSF DURING OPERATION  
GROUND TEMPERATURE CABLE INSTALLATION  
LOCATION PLAN AND DETAIL FOR TSF-GTC-01


DESSINÉ PAR	DATE
EP / EL	2019-01-29
VÉRIFIÉ PAR	DATE
GZ	2019-01-29
APPROUVÉ PAR	DATE
WTH	2019-01-29

NO. DESIGN DRAWING NO.  
6515-583-163-FIG-017


NO. PROJET	REVISION	FEUILLE / SHIT
	0	17 / 24

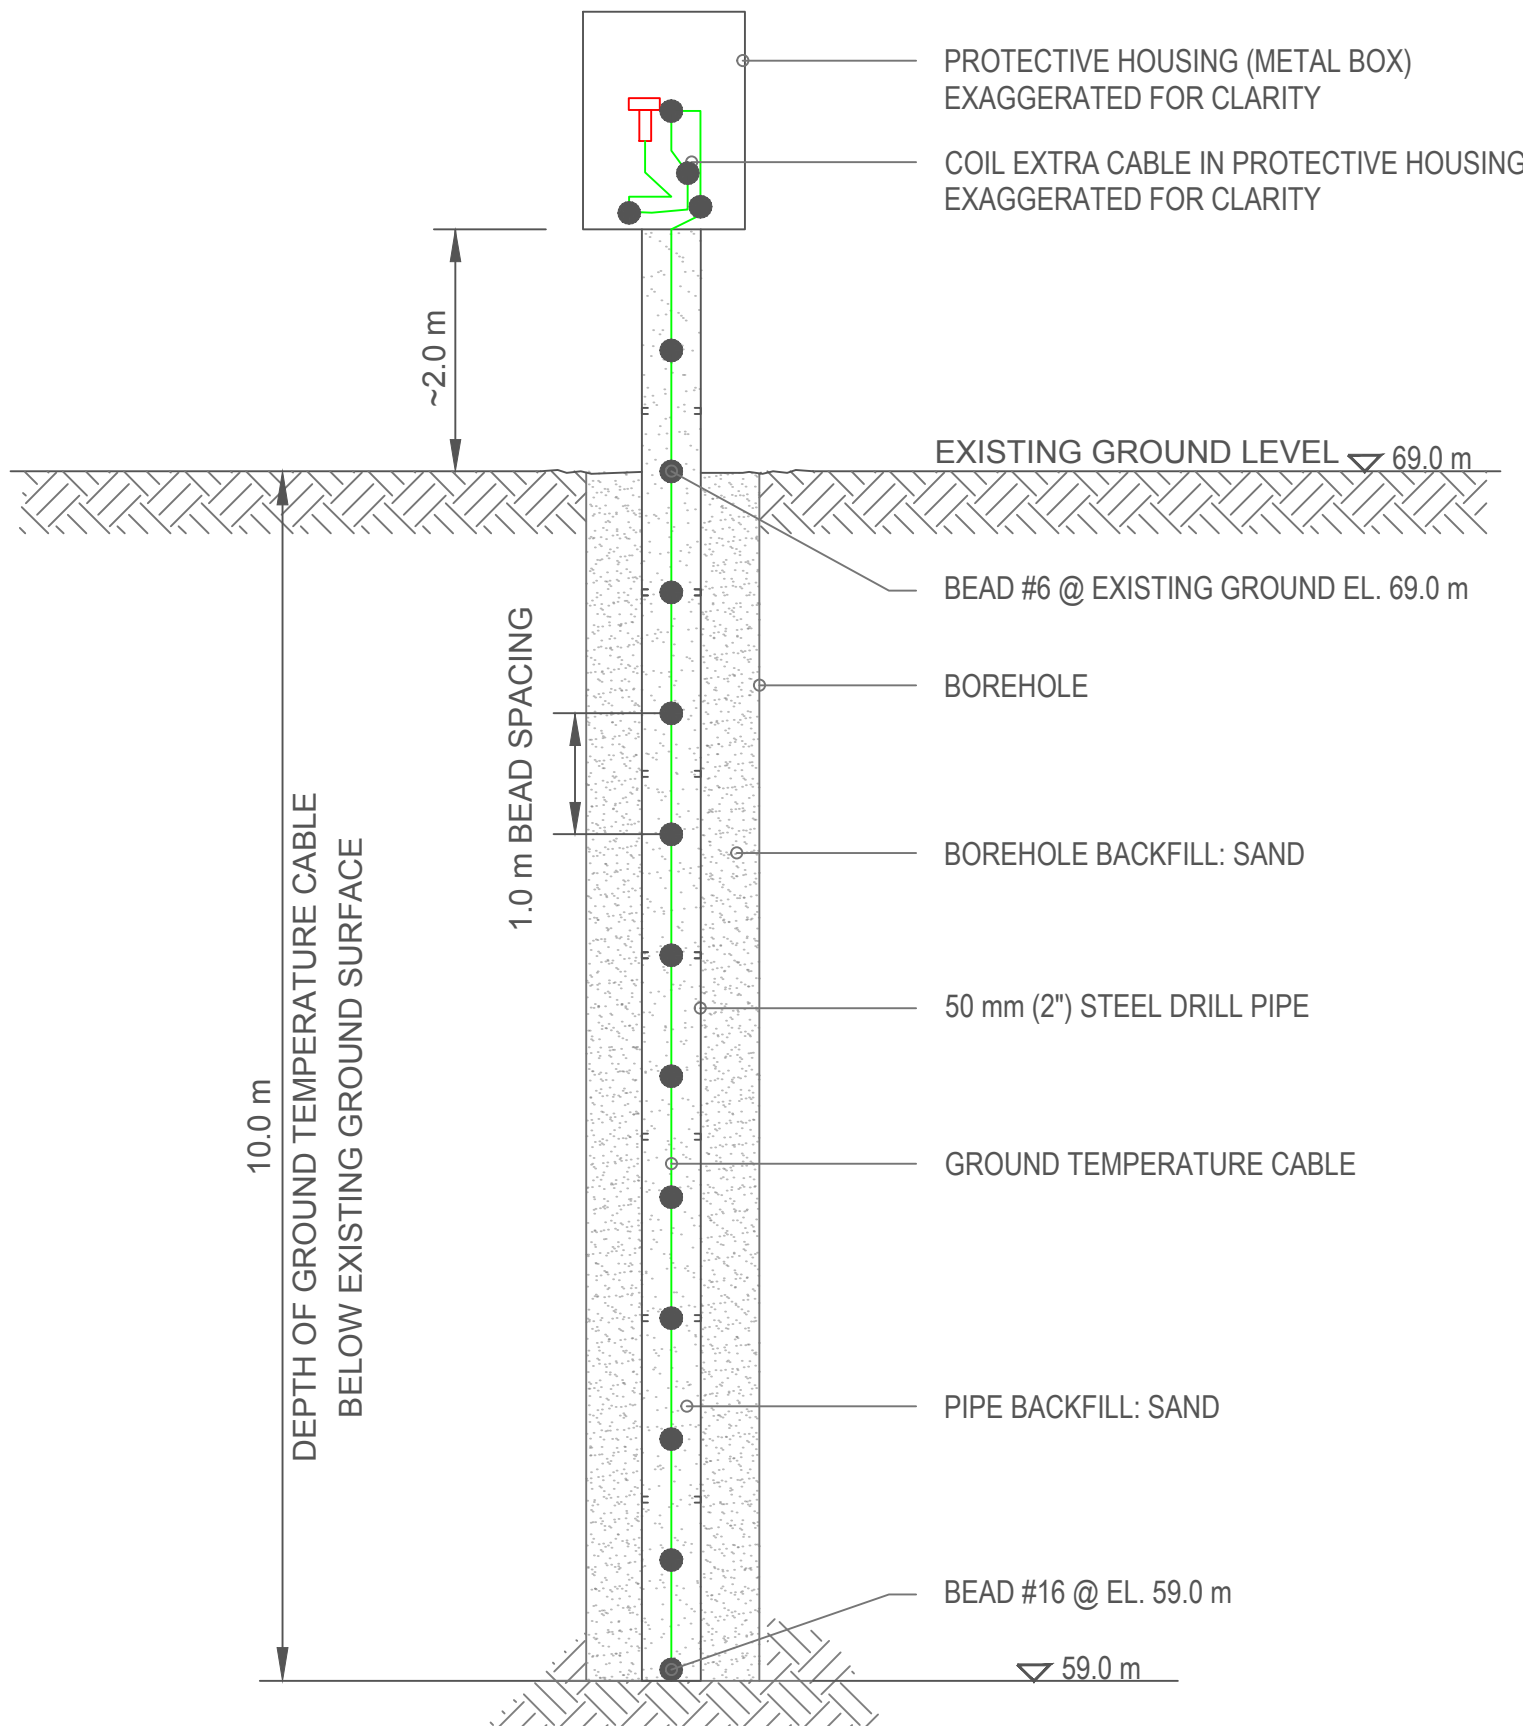

TSF-GTC-01 INSTALLATION Q1 2019

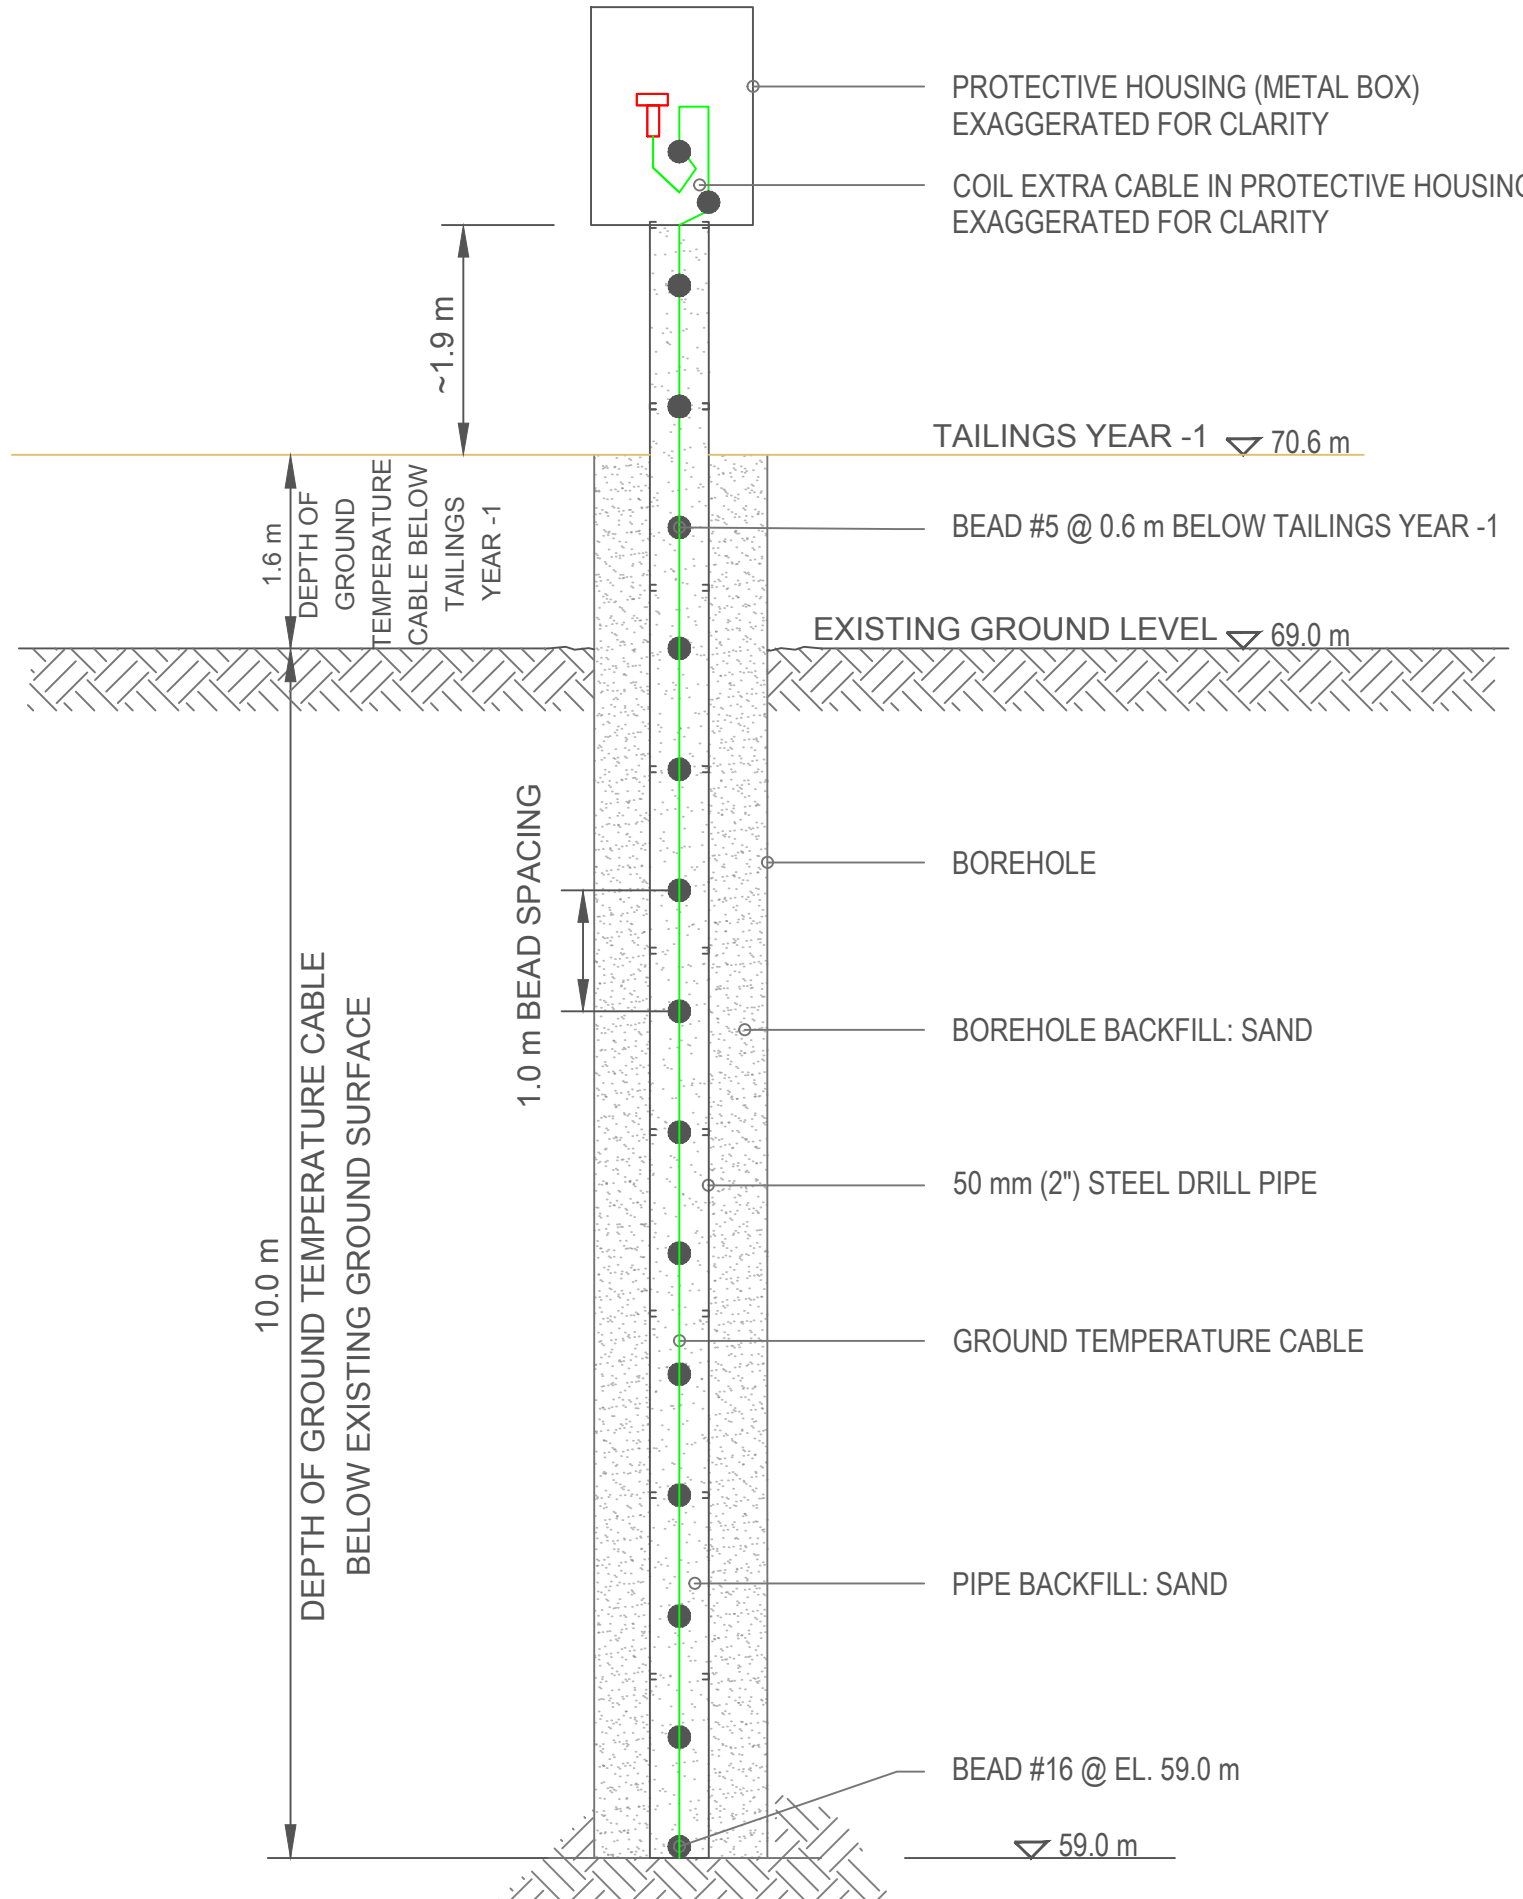


TSF-GTC-01 INSTALLATION Q4 2019

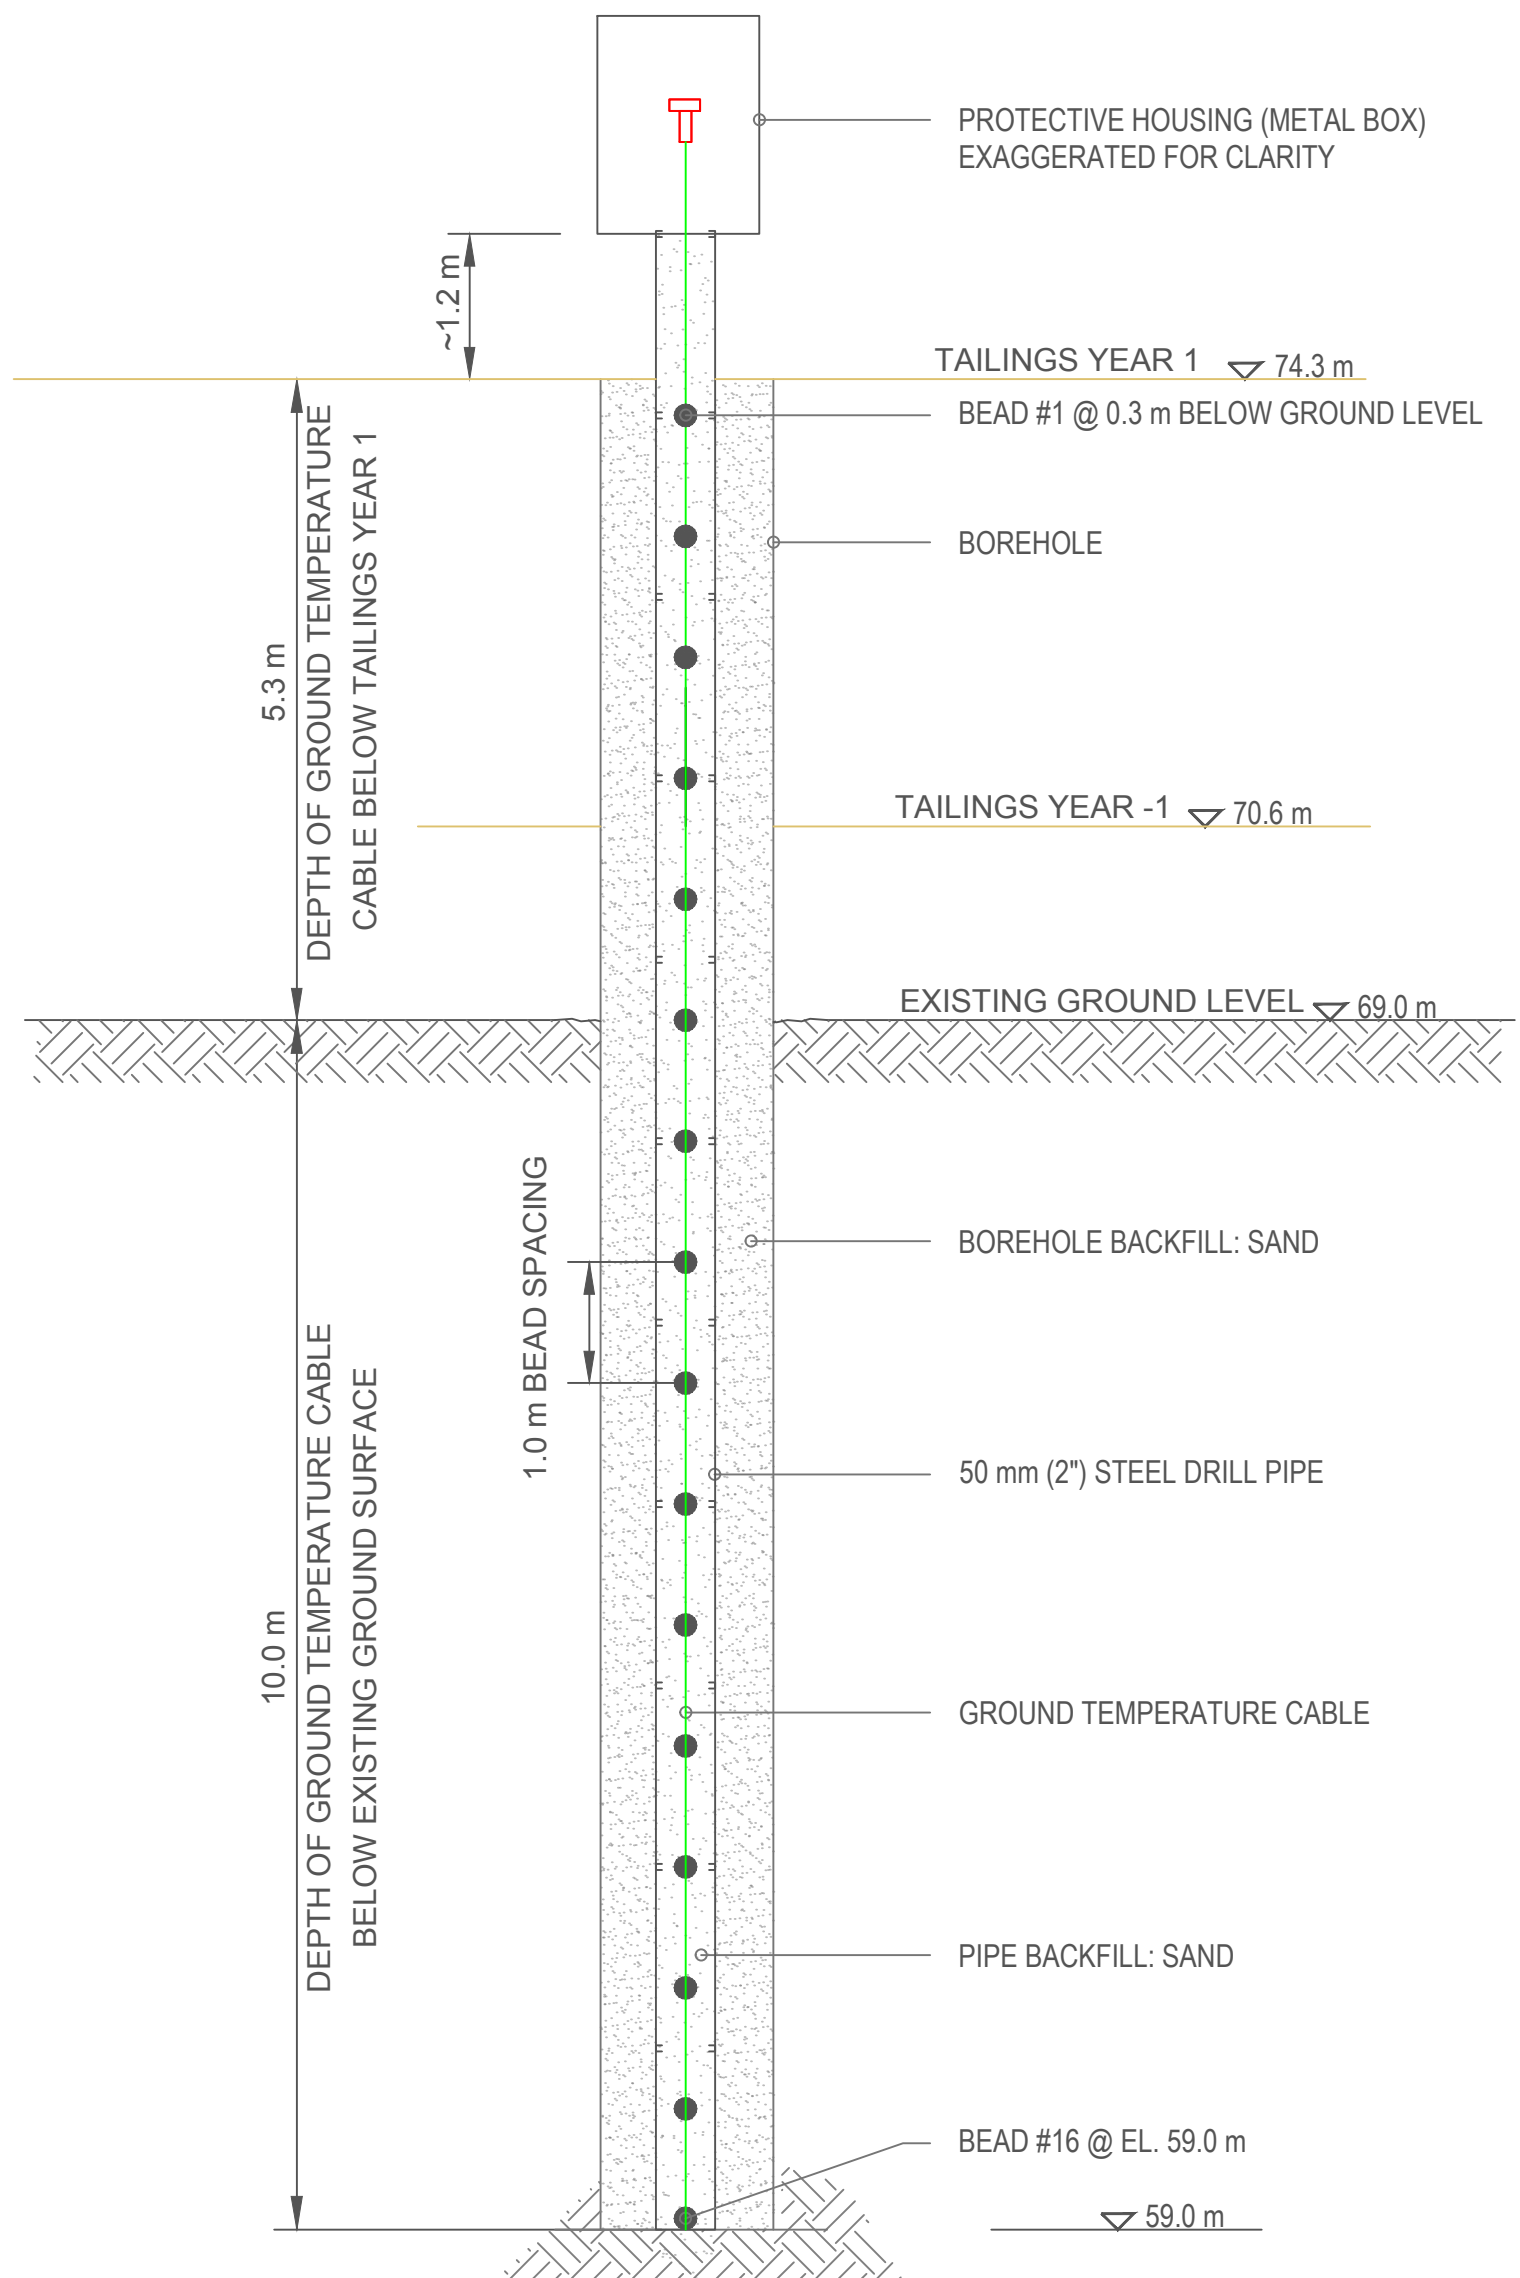


TSF-GTC-01 INSTALLATION Q4 2020



## **APPENDIX C – TSF OPERATIONAL PROCEDURE**

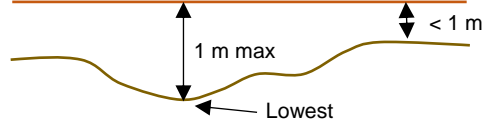TSF PRE-CONSTRUCTION PROCEDURE			
Task Required	Department	Expected Timeline	Comments/Details
Instrumentation - Install GTCs	Engineering	2019 On-going	First 4 cables installed Additional cables to be installed prior to Cell2 placement
Snow removal (winter conditions)	E&I	Prior to material placement on original ground	Excess snow/ice must be removed prior to placement of tailings/waste rock on the tundra Care must be taken to not remove tundra
Survey - Topographical survey of OG - Stake <b>toes</b> of WR cover berm - Mark first lift (correction) height  - Stake limits of tailing placement - Mark first lift height to designated elevation	Engineering	Prior to material placement on original ground	Waste rock to be placed in maximum lift heights of 1.0 m First lift will be correction (variable heights) Subsequent lifts will be to set elevation  <u>Correction Lift Example:</u>  Each lift of tailings will be to a designated elevation
TSF OPERATIONAL PROCEDURE			
Load/Haul/Place WR Cover Berm - Remove excess snow from ground within WR cover berm footprint - Load/Haul waste rock from Portal 2 to TSF - Dump waste rock within survey stakes - Spread waste rock with D6 to just outside the survey stakes to marked lift height - Compact each lift with 10 ton vibratory compactor before placing the next lift - Slope to design H:V with CAT 330 excavator after placement/compaction of 2 lifts	E&I	Prior to initial tailings placement within a cell	Compaction of each lift to occur to the satisfaction of the Geotechnical Engineer Compaction should consist of: - Minimum 3 passes (forward + backward = 1 pass) with 10 ton - 10 ton should be moving at turtle speed - The entire surface area of the lift needs to be compacted Survey to stake toes of each lift and mark lift heights (design elevation)
Tailings Placement - Remove excess snow from tailings footprint prior to placement on original ground - Load/Haul tailings from TDB (also known as 'Church') to TSF - Dump tailings within survey stakes	E&I	As shown on Deposition Drawings	Compaction of each lift to occur to the design specification: - Three (3) passes (forward +backward = 1 pass) with 10 ton on high vibrate - One (1) pass with NO vibration (static roll) to smooth surface ** no static roll needed if additional lifts to be placed in that area

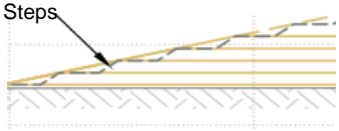

<ul style="list-style-type: none"> <li>- Spread tailings within designated area with D6 to lift # marked on stakes</li> <li>- Compact each lift with 10 ton vibratory compactor</li> <li>- Remove snow from placed tailings prior to placement of next lift</li> <li>- Haul contact snow to designated snow dump location</li> <li>- Place/Compact right against waste rock berm (where applicable)</li> <li>- When not placing tailings against waste rock, each lift should be “stepped” in a staircase-like structure to ensure good contact when abutting areas are placed</li> </ul>			<p>immediately.</p> <p>(Winter placement) Immediately after dumping of Tailings at TSF, the material must be spread and compacted before freezing in order to achieve desired compaction and prevent dust emissions. Once compacted. avoid trafficking on these areas to minimize dust generation</p> 
<p>Load/Haul/Place Waste Rock Cover</p> <ul style="list-style-type: none"> <li>- Remove excess snow from top of initial waste rock berm and temporary safety berm</li> <li>- Pull and spread material from temporary safety berm throughout next lift</li> <li>- Load/Haul waste rock from Portal 2 to TSF</li> <li>- Dump waste rock within survey stakes</li> <li>- Place waste rock on tailings “staircase” and spread just outside survey stakes to specified lift height</li> <li>- Compact with 10 ton vibratory compactor</li> <li>- Slope sides to design H:V with CAT 330</li> <li>- Re-establish temporary safety berm on new lift</li> </ul>	E&I	On-going after tailings placement commences	Additional waste rock cover material must be placed after every 3 lifts of tailings (0.9 m) has been placed
<p>Operational Survey</p> <ul style="list-style-type: none"> <li>- Stake limits of each tailings lift</li> <li>- Mark heights (design elevation) of each tailings lift</li> <li>- Spot check tailings grade in field</li> <li>- Stake toes of each waste rock lift</li> <li>- Mark lift height of each waste rock lift</li> <li>- Spot check waste rock grade in field</li> <li>- Spot check waste rock slope in field</li> </ul>	Engineering	On-going during placement	
<p>Quantity Reporting</p> <ul style="list-style-type: none"> <li>- Expected tailings production</li> <li>- Truck counts/Load sheets</li> <li>- As-built survey of waste rock and tailings</li> </ul>	<p>Mill</p> <p>E&amp;I</p> <p>Engineering</p>	<p>Weekly</p> <p>Daily</p> <p>Monthly</p>	<p>Provide to Engineering, E&amp;I</p> <p>Provide to Engineering weekly</p> <p>Verify against expected production/load counts</p>

<p>Quality Control</p> <ul style="list-style-type: none"> <li>- Moisture content, temperature of tailings leaving filter presses</li> <li>- Moisture content, temperature of tailings being placed</li> <li>- Particle size analysis of tailings</li> <li>- Dry density of compacted tailings</li> </ul>	<p>Mill</p> <p>Engineering</p> <p>Mill</p> <p>Engineering</p>	<p>Daily</p> <p>Weekly</p> <p>Daily</p> <p>Weekly</p>	<p>Provide to Engineering weekly</p> <p>Provide to Engineering weekly</p> <p>Field verification by Geotechnical Engineer until field trial with nuclear densometer</p> <p>Quarterly verification after field trial</p>
<p>Inspection and Monitoring</p> <ul style="list-style-type: none"> <li>- Regular visual inspections during open water season</li> <li>- Third-party visual inspection</li> <li>- Regular thermistor readings</li> </ul>	<p>Engineering/ Environment</p> <p>Engineering</p> <p>Environment</p>	<p>Weekly</p> <p>Annual</p> <p>Monthly during first year then quarterly</p>	<p>Maintain records of all inspections</p> <p>Required under Part I, items 14 and 15 of Water License-2AM-MEL1631</p> <p>Provide to Engineering for analysis and record keeping</p>



## **For further information contact:**

Gillian Allen  
Geoenvironmental Engineer  
gallen@okc-sk.com

## **Okane Consultants Inc.**

112 - 112 Research Drive  
Saskatoon, SK S7N 3R3  
Canada

**Telephone:** (306) 955 0702

**Facsimile:** (306) 955 1596

**Web:** [www.okc-sk.com](http://www.okc-sk.com)