

HATCH

NOTES GÉNÉRALES / GENERAL NOTES

EMISSION FINALE
FINAL ISSUE
 DATE: 2019-02-20

DESIGNER IN REFERENCE / REFERENCED DRAWINGS

NO.	DATE	BY	CHKD.

AGNICO EAGLE

PROJ. / FILE: AGNICO EAGLE
 MELADNE WIND FARM STUDY
 PROFILE
 MAIN ACCESS ROADS


NO.	DATE	BY	CHKD.
1	20-02-2019	R. ABEY	
2	20-02-2019	D. ANDRES-MOLINA	
3	20-02-2019	M. HAMEL	

SCALE: 1:2000 DATE: 2018-12-19


6527-409-230-201

NO.	DATE	BY	CHKD.
1	2018-12-19	R. ABEY	

H357973 0 / 1

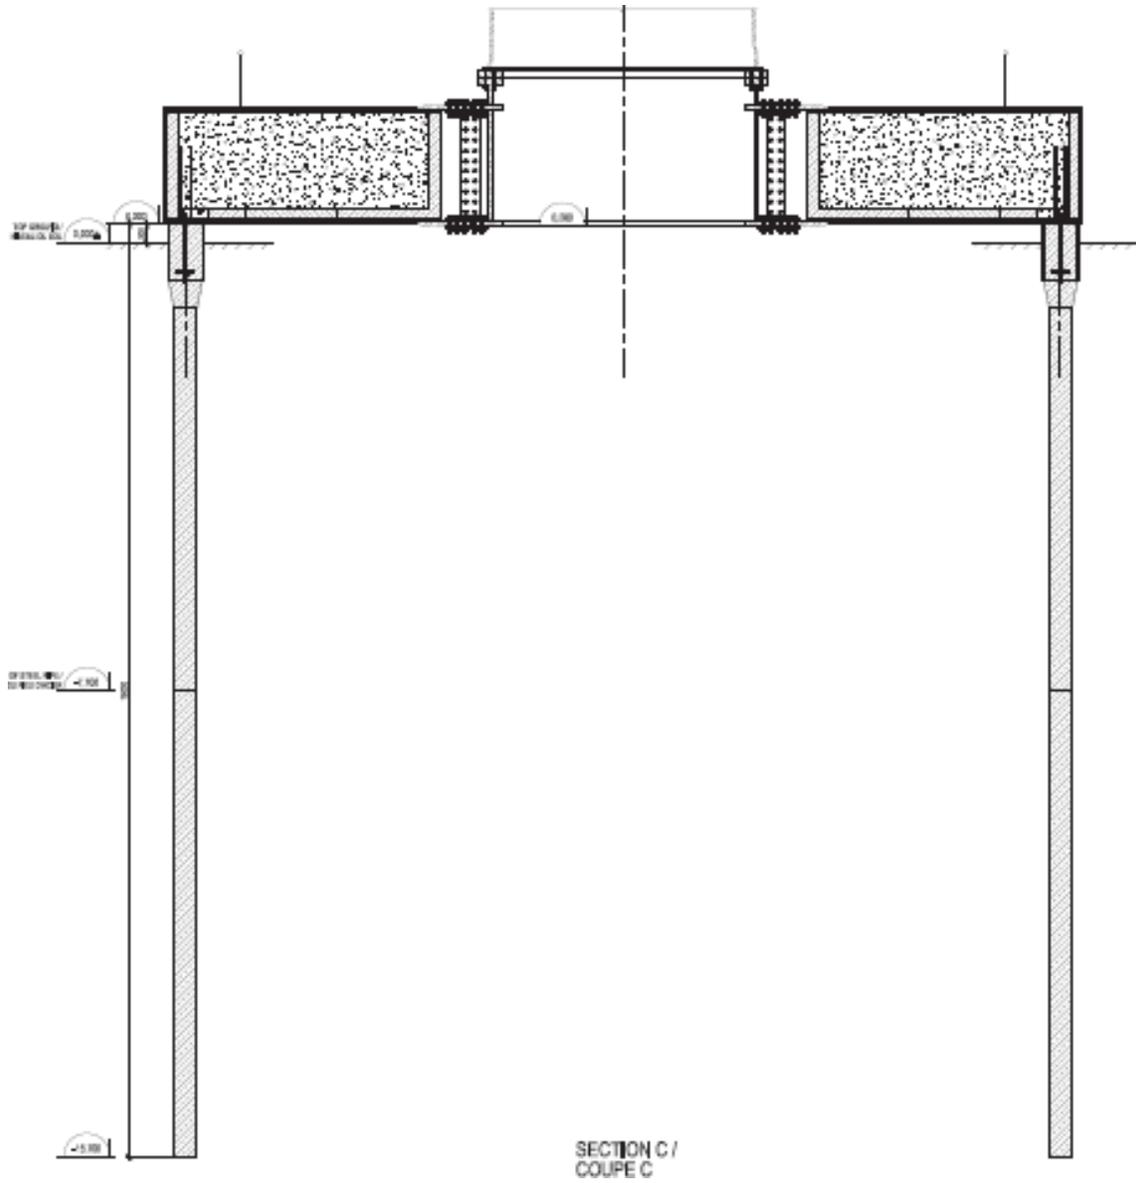

Drawings showing the concept of the steel spider foundation

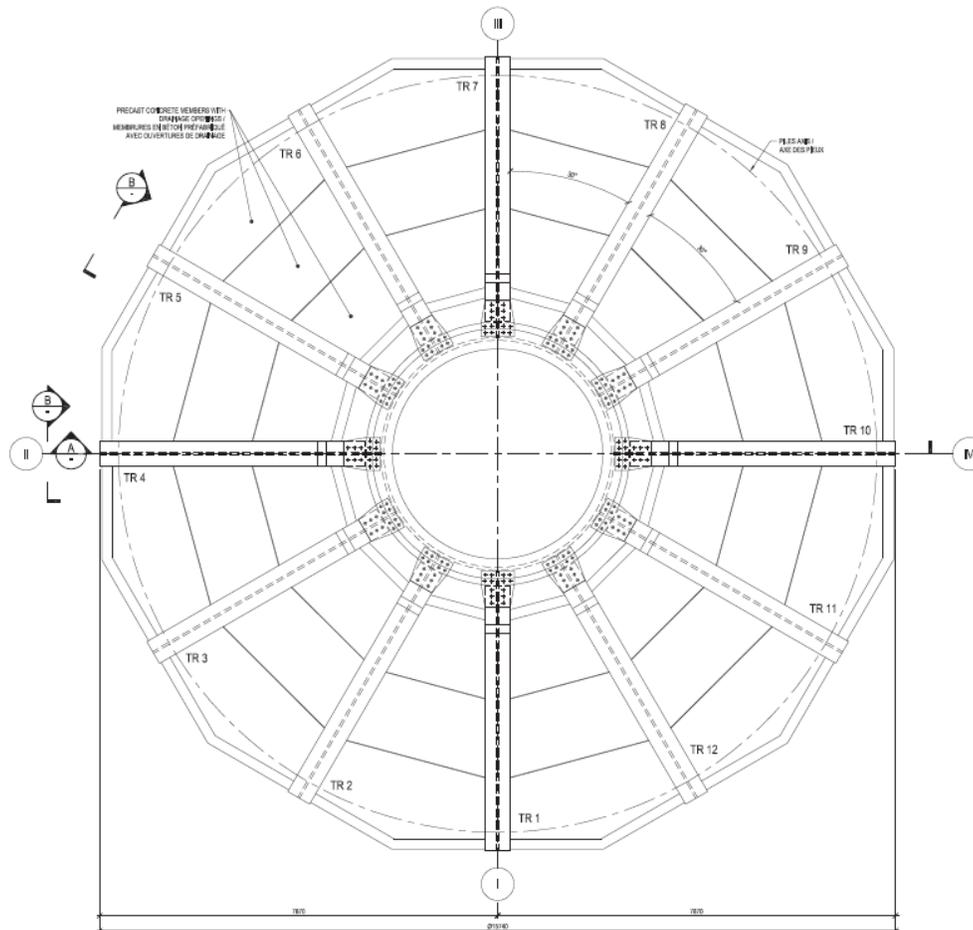

TOP VIEW FOUNDATION /
VUE EN PLAN DE LA FONDATION

Drawings showing the concept of the steel spider foundation

CONSULTANTS

2A

SEALS / STATUS

AGNICO EAGLE MINES LIMITED

MELIADINE MINE AIRSTRIP FEASIBILITY STUDY

KIVALLIQ DISTRICT
NUNAVUT TERRITORY

MARK	DESCRIPTION	DATE	APP'D
2	ISSUED FOR REVIEW	2021-11-02	TB
1	ISSUED FOR REVIEW	2021-07-30	AE
0	ISSUED FOR REVIEW	2021-05-26	AE



PROJECT NO : 704-ENG.EARC03230-01
 CONTRACT NO : ###
 DRAFTING BY : T.CLENDENING
 DESIGN BY : T.CLENDENING
 CHECKED BY : J.WILLMS

RUNWAY OPTION 2A PLAN PROFILE



DRAWING NUMBER

FIGURE 2


ISSUED FOR REVIEW

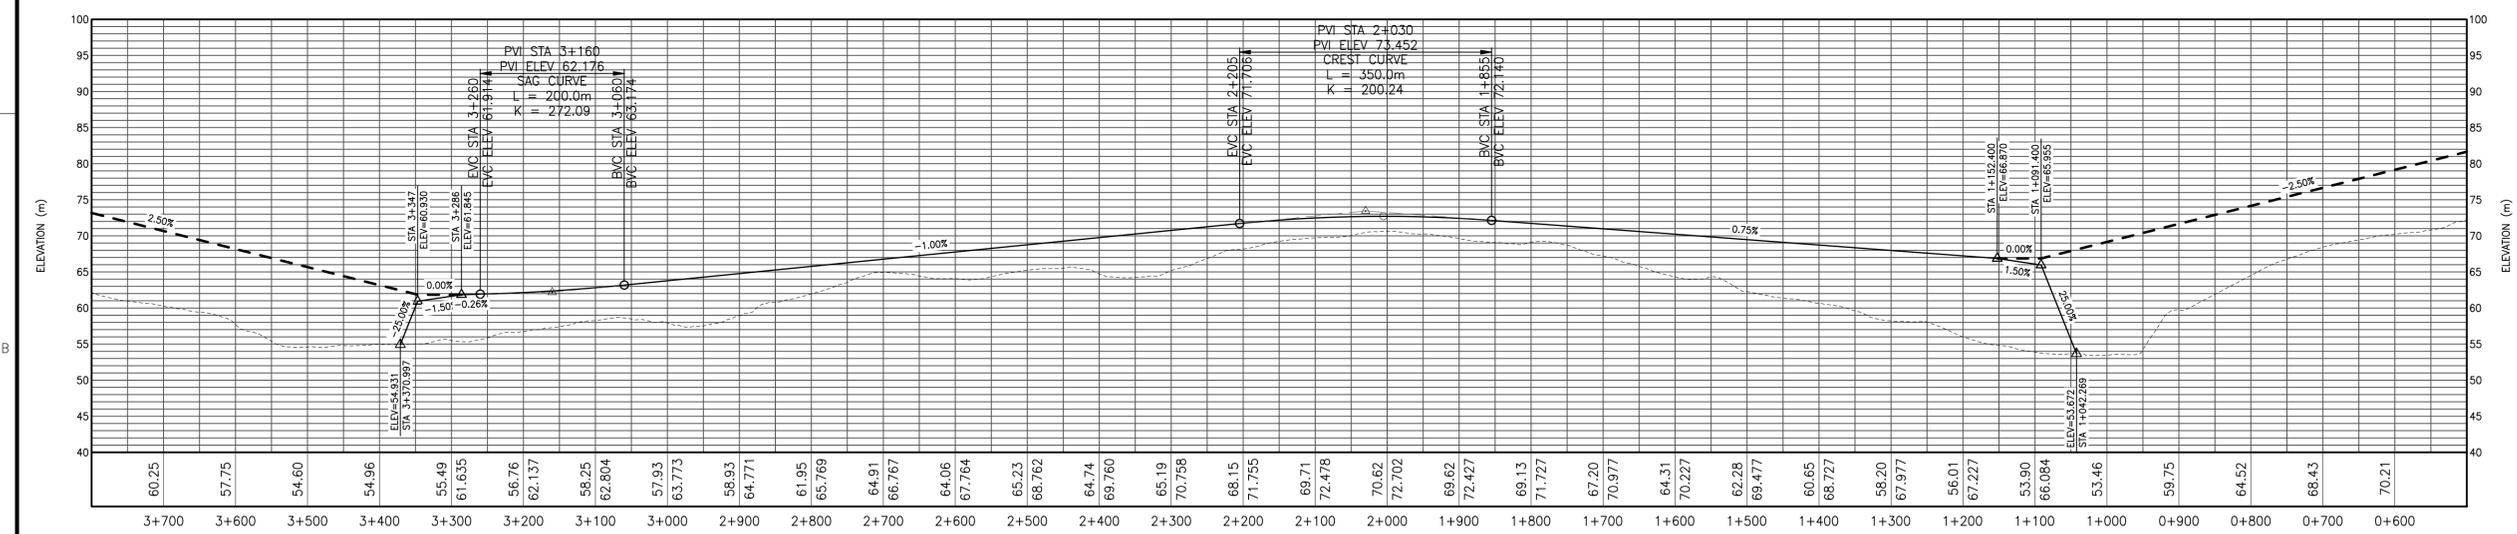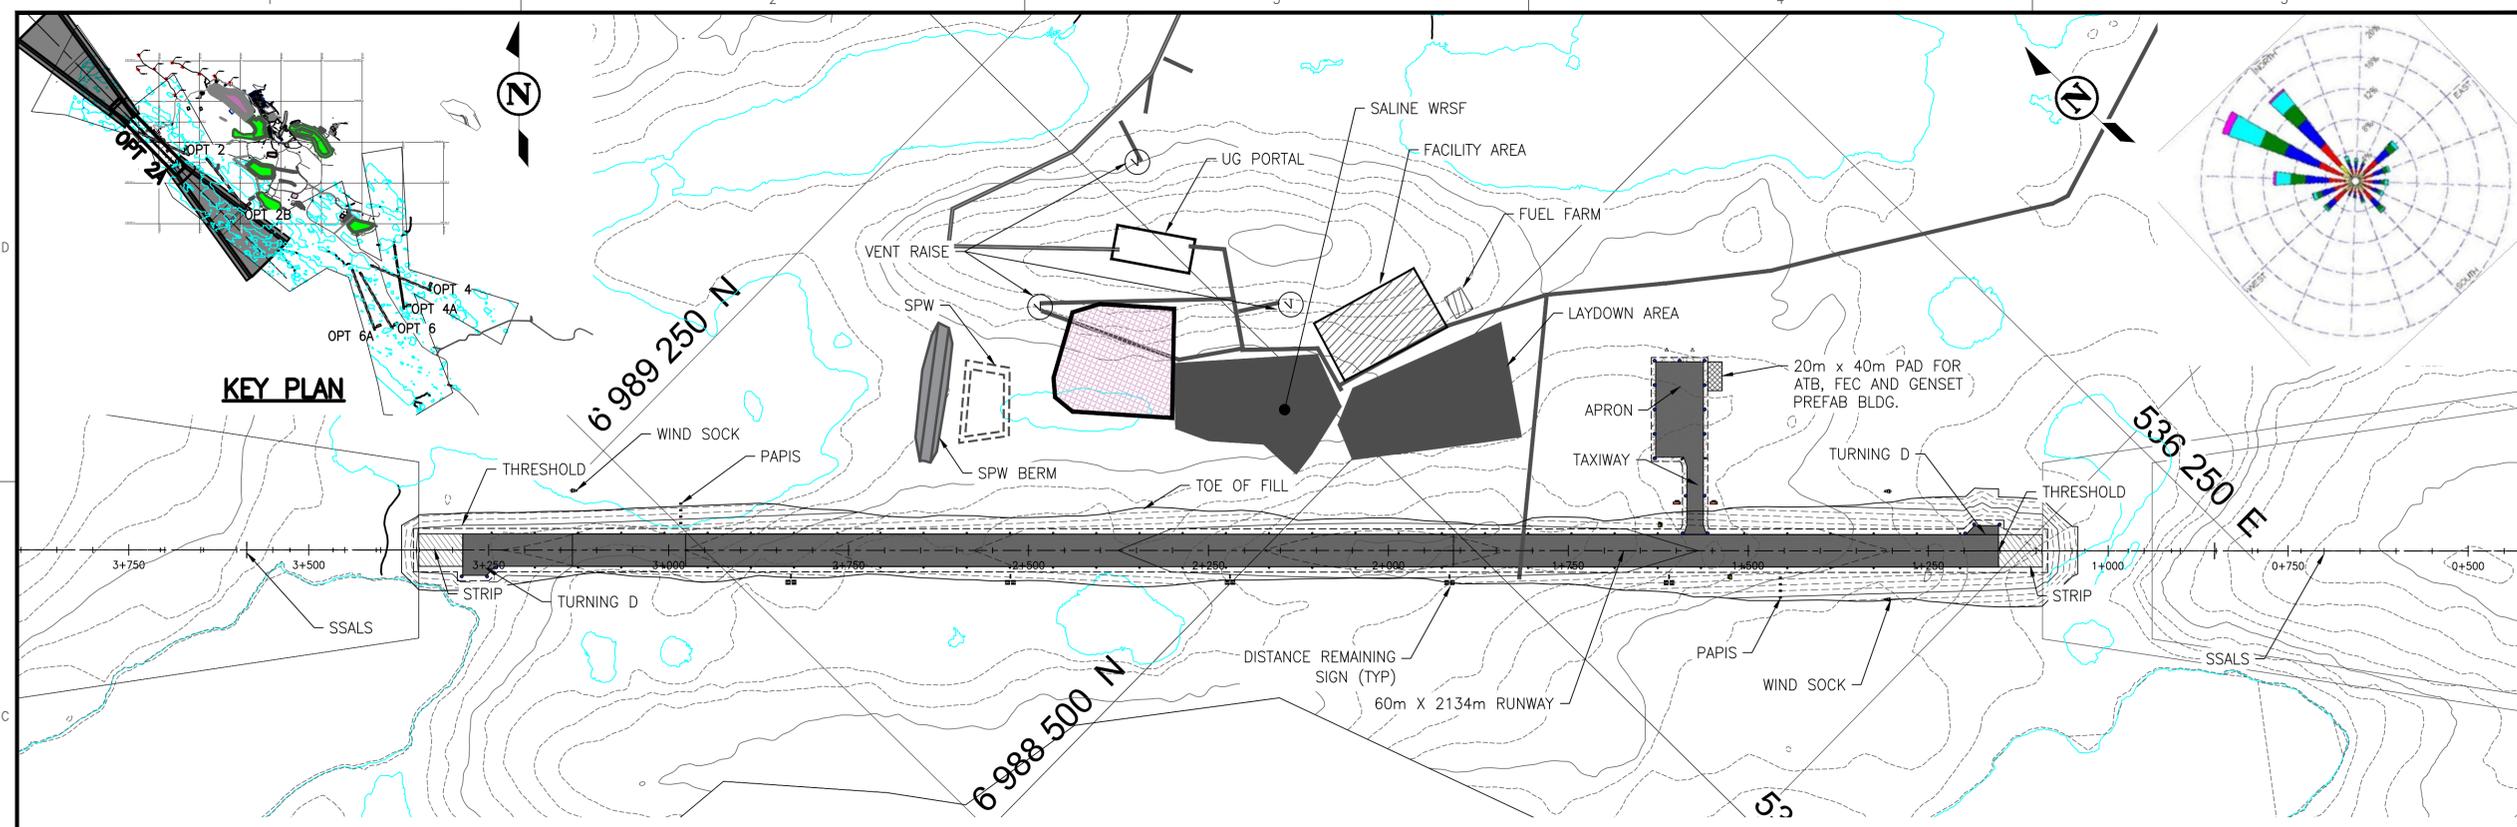

OPTION 2A PROFILE

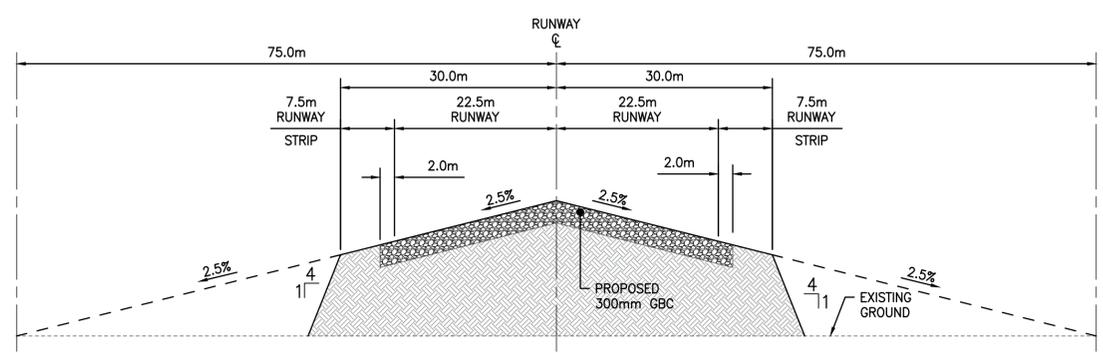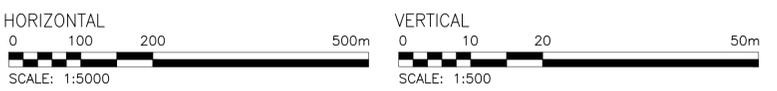

1 TYPICAL RUNWAY SECTION
HORZ. SCALE: 1:500 VERT. SCALE: 1:50

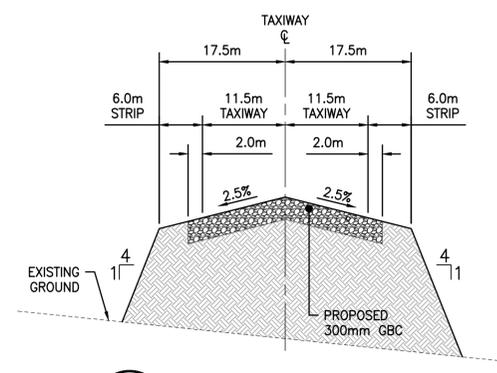


2 TYPICAL TAXIWAY SECTION
HORZ. SCALE: 1:500 VERT. SCALE: 1:50

AGNICO EAGLE MINES
MELIADINE MINE
RANKIN INLET AREA, KIVALLIQ DISTRICT NUNAVUT TERRITORY CANADA
(RUNWAY LENGTH 2134m, WIDTH 45m, GRADED STRIP 7.5m, SIDE SLOPE 25%, RESA 61m BOTH ENDS, TAXIWAY AND APRON, MIN 2m FROST PROTECTION)

ITEM	DESCRIPTION	UNIT	OPTION 2A
1.0	EARTHWORKS RUNWAY (TYPICAL)		
1.1	RUNWAY GRANULAR BASE - 300mm THICK	m ³	29,100
1.2	RUNWAY COMMON FILL	m ³	977,628
TOTAL FOR SECTION 1		m ³	1,006,728
2.0	EARTHWORKS APRON (TYPICAL)		
2.1	APRON GRANULAR BASE - 300mm THICK	m ³	3,775
2.2	APRON COMMON FILL	m ³	27,775
TOTAL FOR SECTION 2		m ³	31,550
TOTAL FOR ALL SECTIONS		m ³	1,038,278

PLOT DATE: 2021/11/02 AT 10:34:38 PLOTTED BY: CLENDENING, TODD
 CAD FILE: C:\WORKING\CAN_INFRA\MS057\M01_DPT_2A.DWG [FIGURE 2]

PLOT DATE: 2021/11/02 AT 10:34:49 PLOTTED BY: CLENDENING, TODD
 CAD FILE: C:\WORKING\CAN_INFRA\MS07547\MGM_LPT_2A.DWG [FIGURE 2.1]

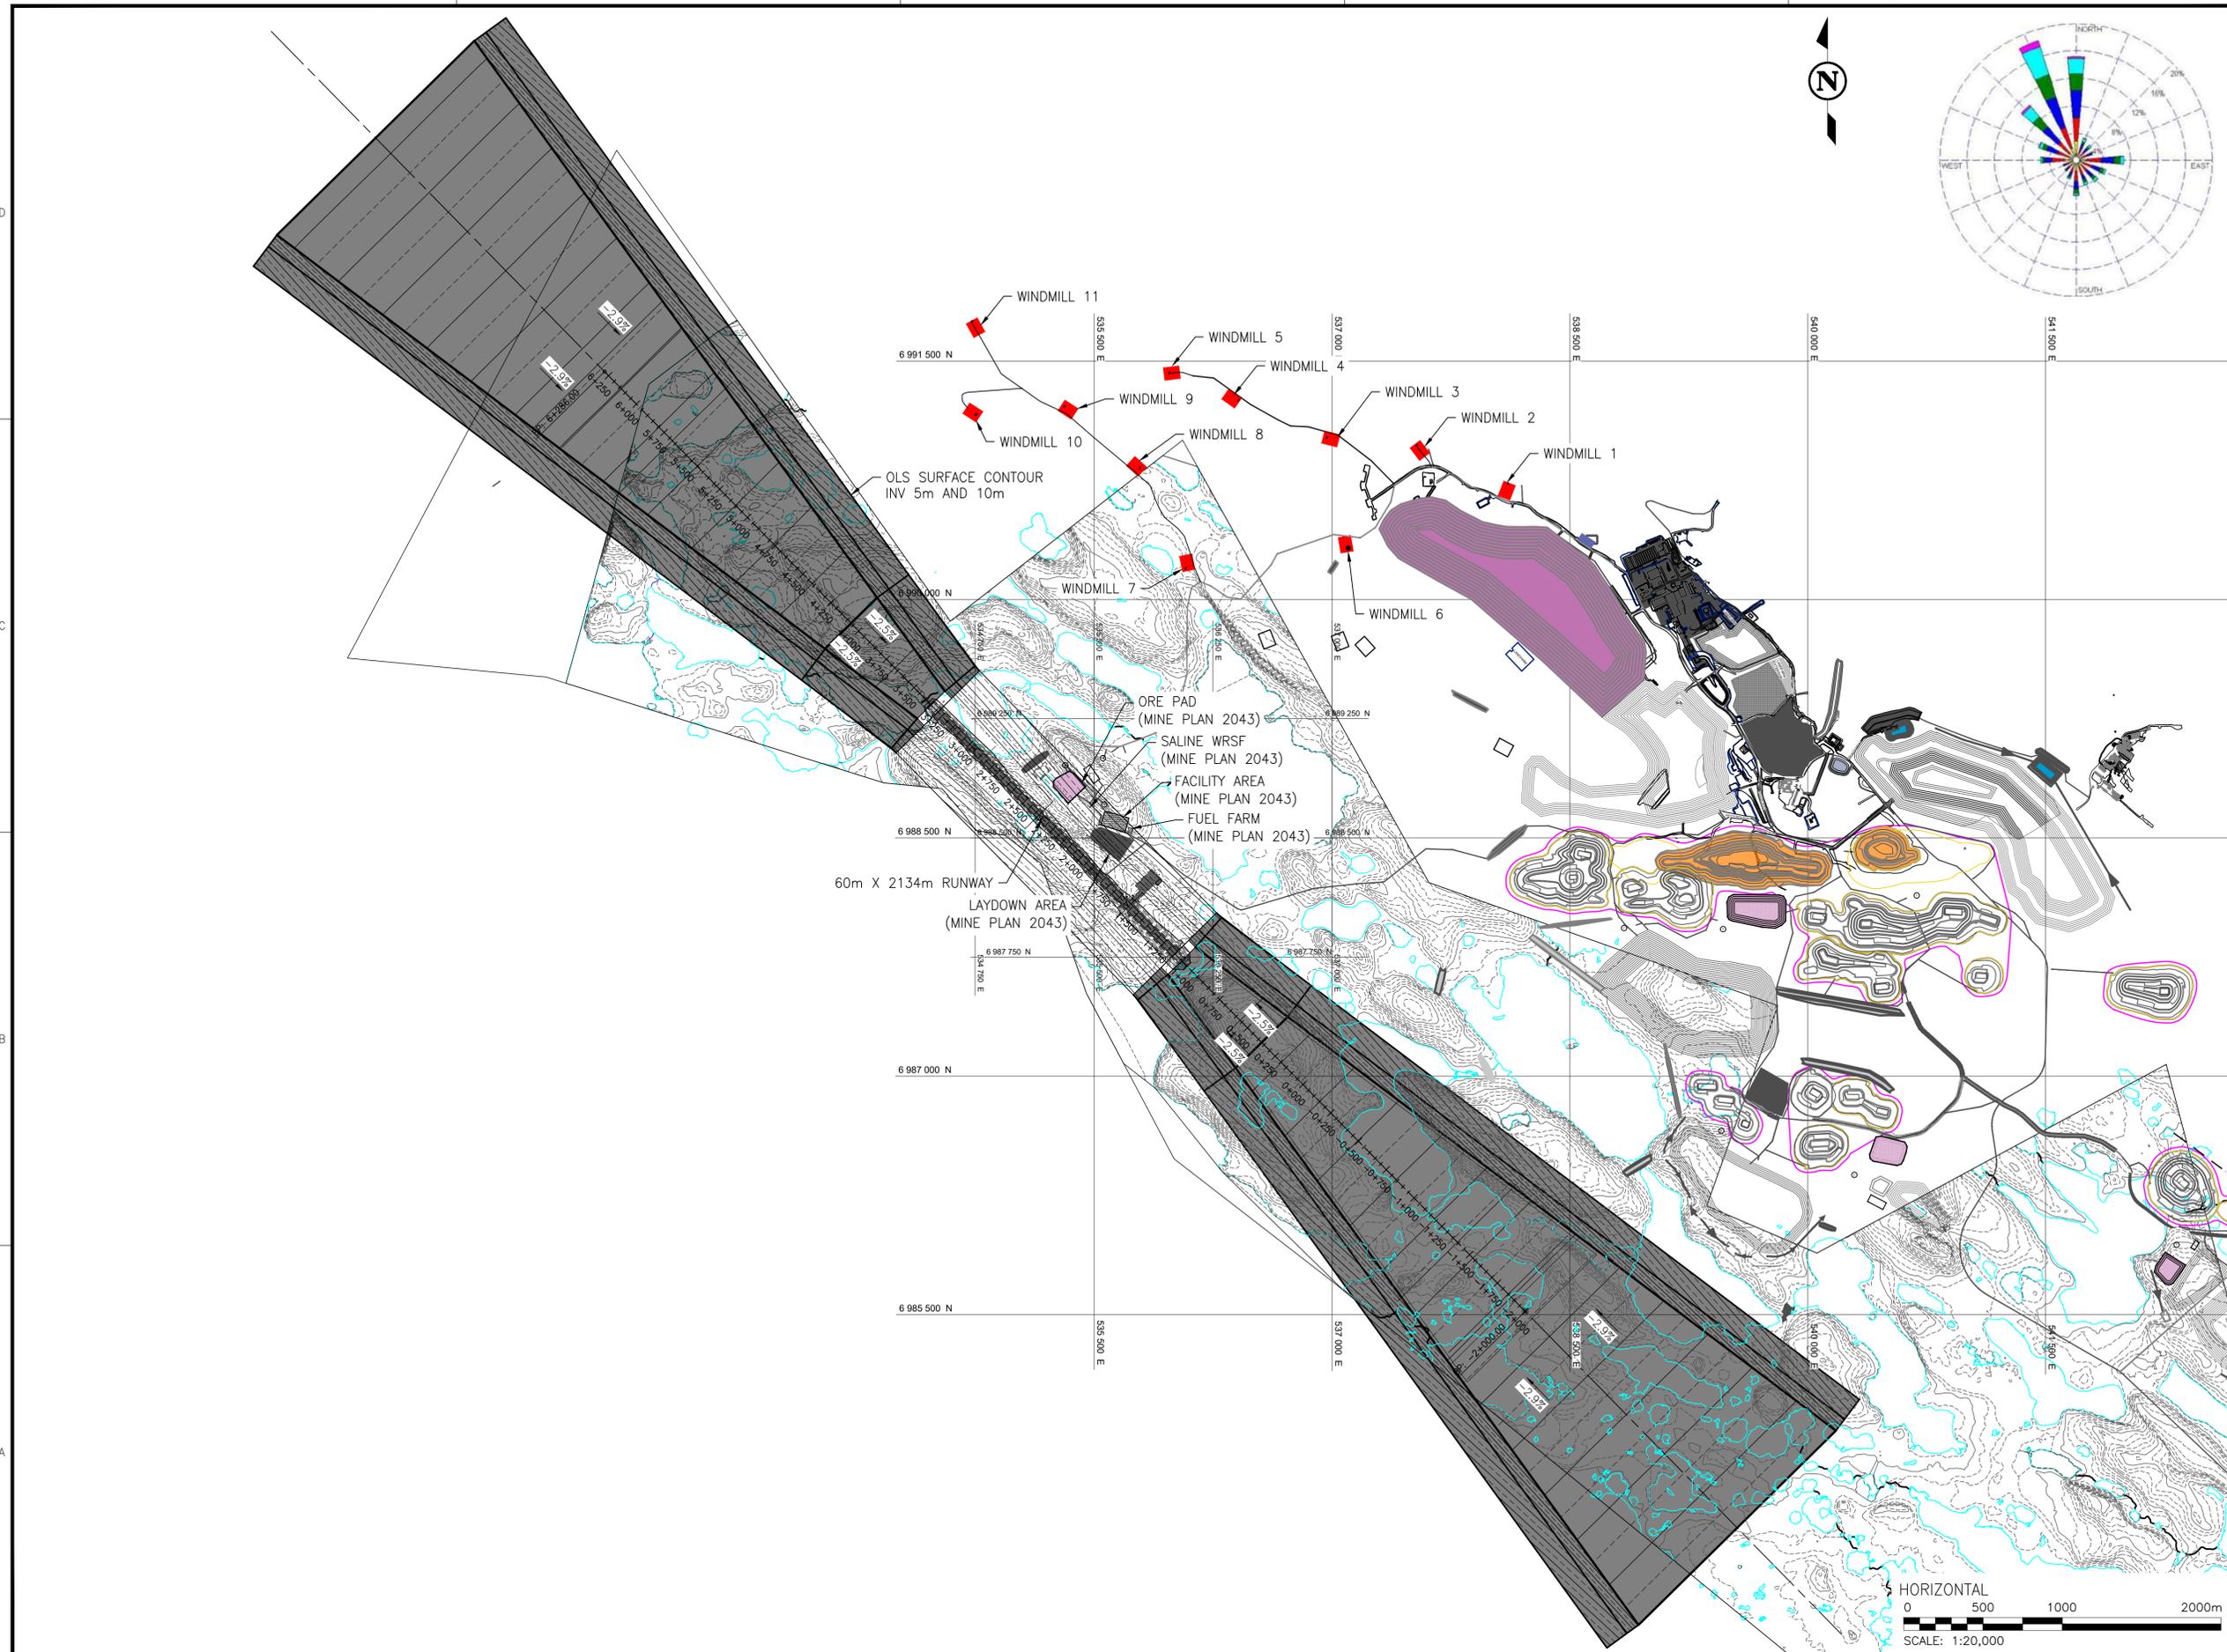

CONSULTANTS

2A

SEALS / STATUS

**AGNICO EAGLE
MINES LIMITED**

**MELIADINE MINE
AIRSTRIP
FEASIBILITY STUDY**

**KIVALLIQ DISTRICT
NUNAVUT TERRITORY**

2	ISSUED FOR REVIEW	2021-11-02	TB
1	ISSUED FOR REVIEW	2021-07-30	AE
0	ISSUED FOR REVIEW	2021-05-26	AE

MARK	DESCRIPTION	DATE	APP'D

PROJECT NO : 704-ENG.EARC03230-01

CONTRACT NO : ####

DRAFTING BY : T.CLENDENING


DESIGN BY : T.CLENDENING

CHECKED BY : J.WILLMS

**RUNWAY
OPTION 2A
OLS SURFACE**

DRAWING NUMBER

FIGURE 2.1

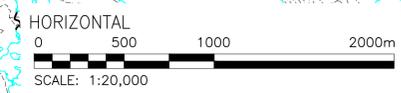

50 mm

ISSUED FOR REVIEW