


Appendix 12: WRSF1 and WRSF3 Plans and Sections

Orange (new overburden) 2022/10/30 survey

Gray (Previous OB survey)

Blue (new Rock) 2022/10/30 survey

Gray (Previous rock survey)

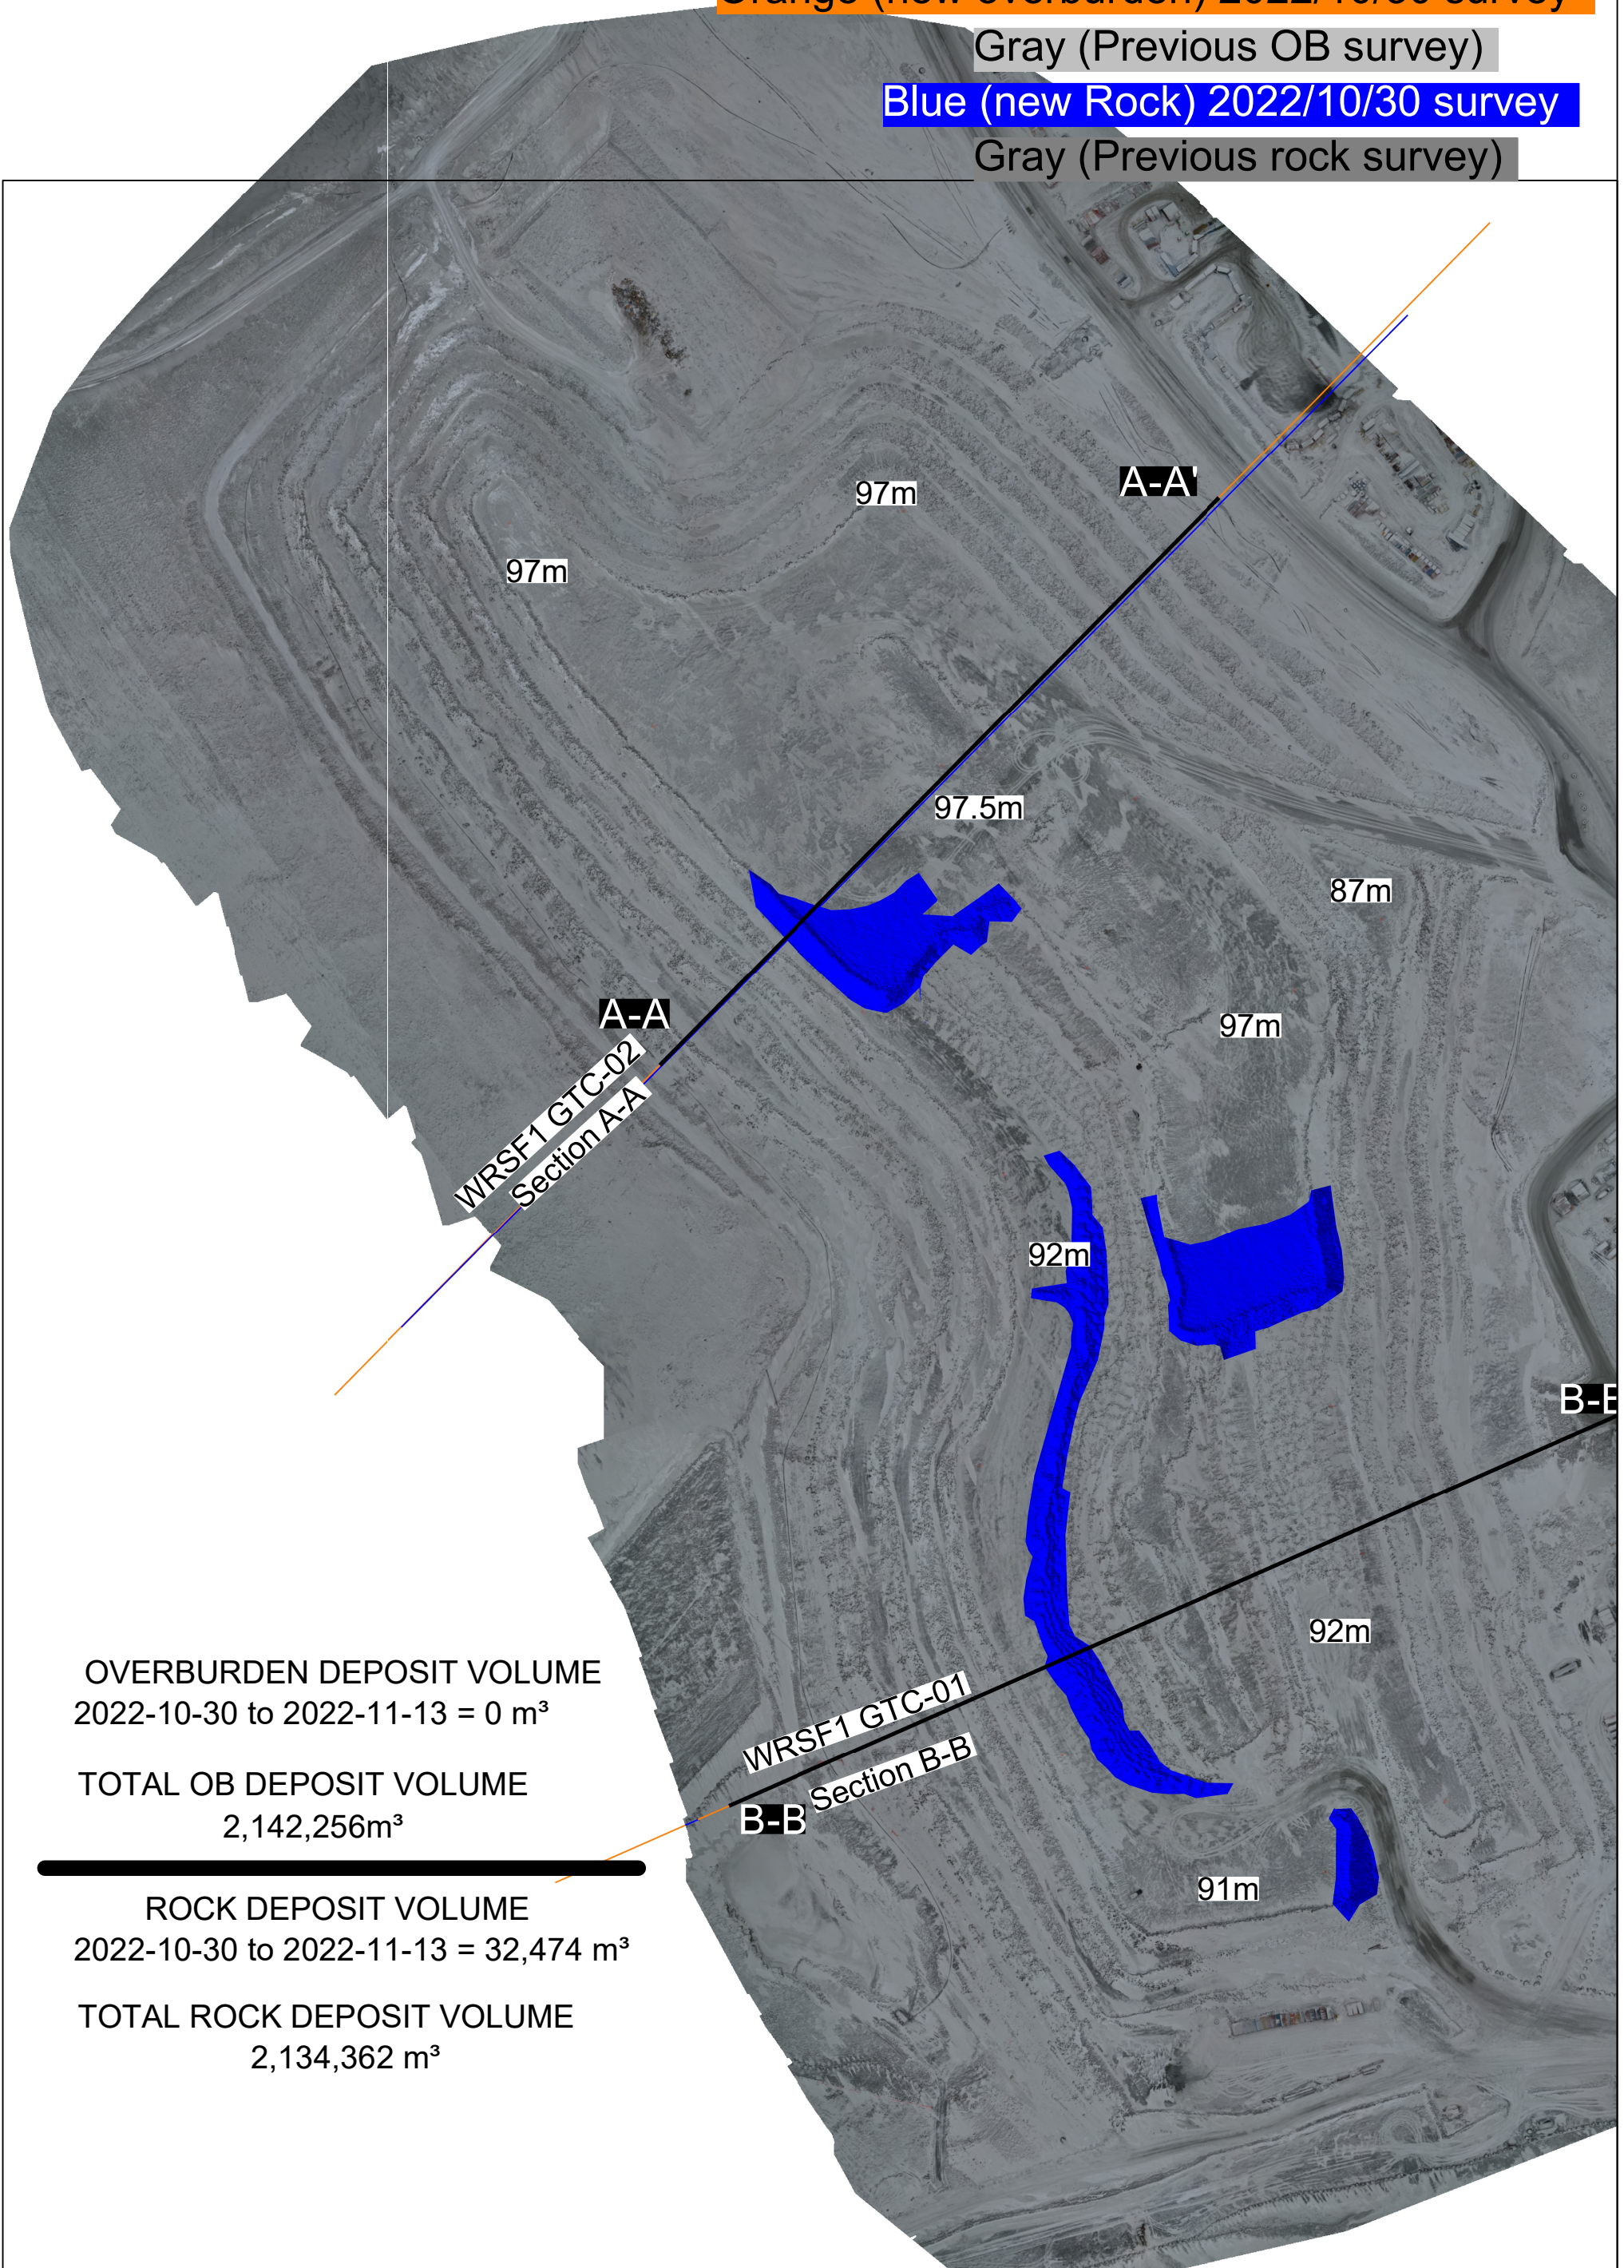

OVERBURDEN DEPOSIT VOLUME
2022-10-30 to 2022-11-13 = 0 m³

TOTAL OB DEPOSIT VOLUME
2,142,256m³


ROCK DEPOSIT VOLUME
2022-10-30 to 2022-11-13 = 32,474 m³

TOTAL ROCK DEPOSIT VOLUME
2,134,362 m³


REV	DESCRIPTION	DATE	BY
REVISIONS			



DRAWN BY Damien Grandy	DATE 2022-11-14	TITLE AGNICO EAGLE - MELIADINE WRSF1 Montly report surveyed 2022/11/13
CHECKED BY	DATE	
APPROVED BY	DATE	
SCALE 1:3000	SHEET 1/2	DRAWING NO. A

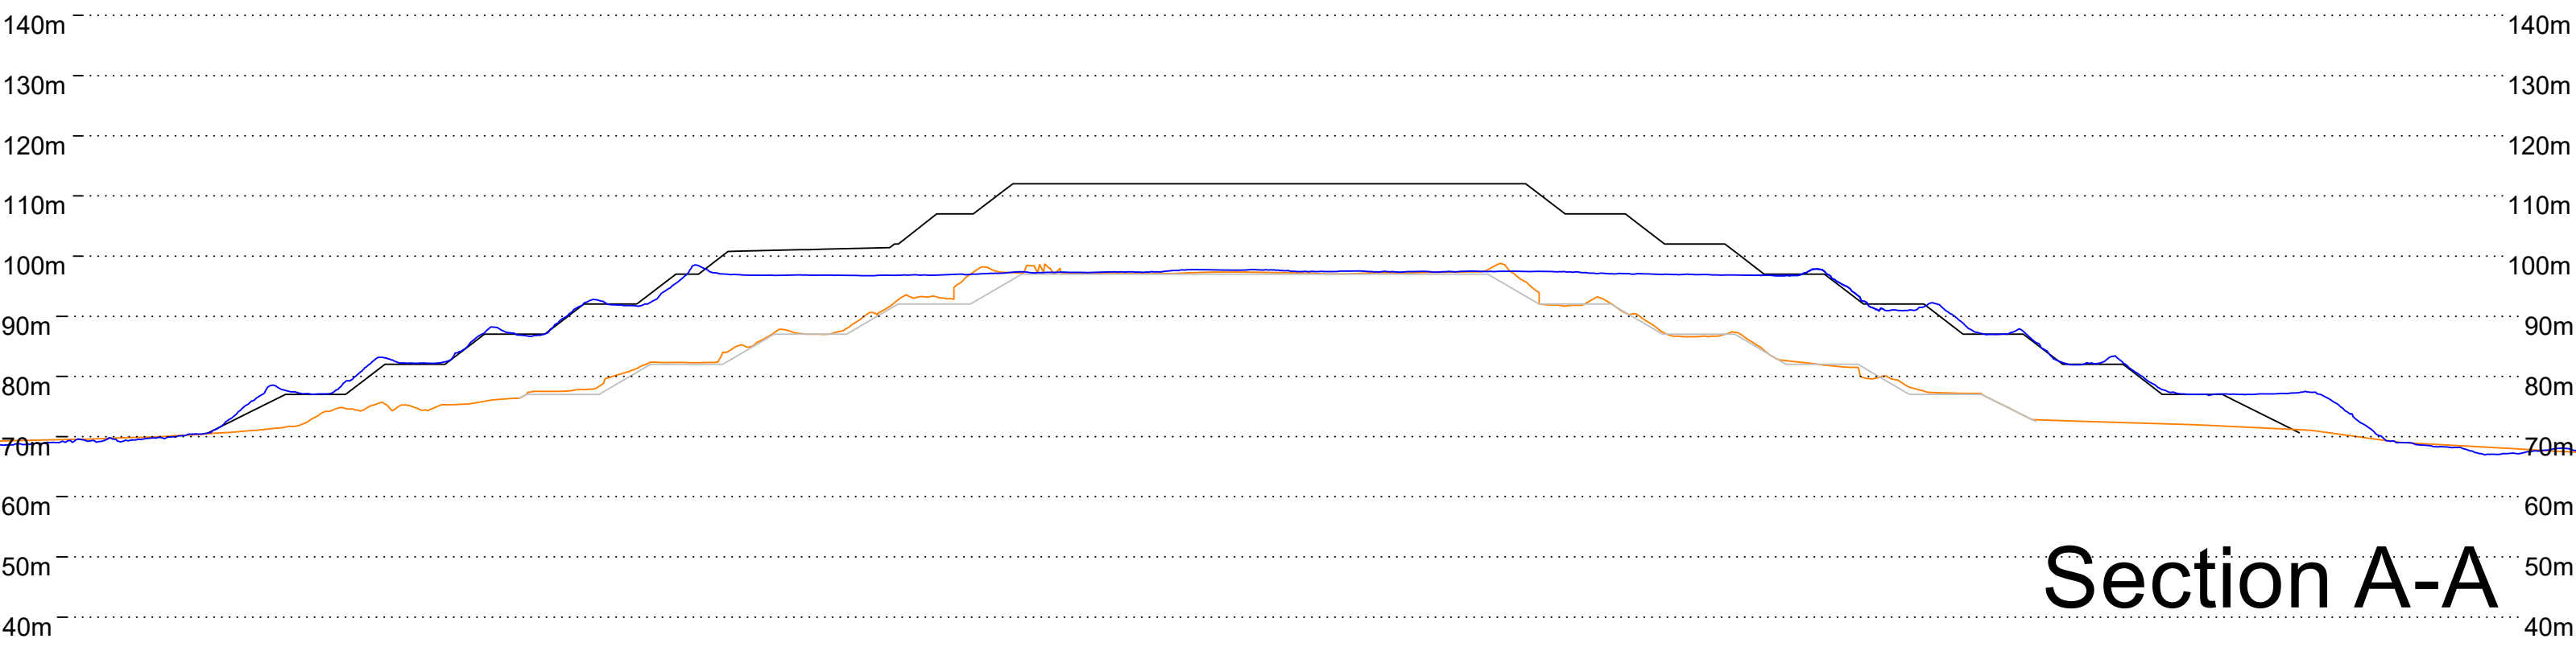

Section A-A

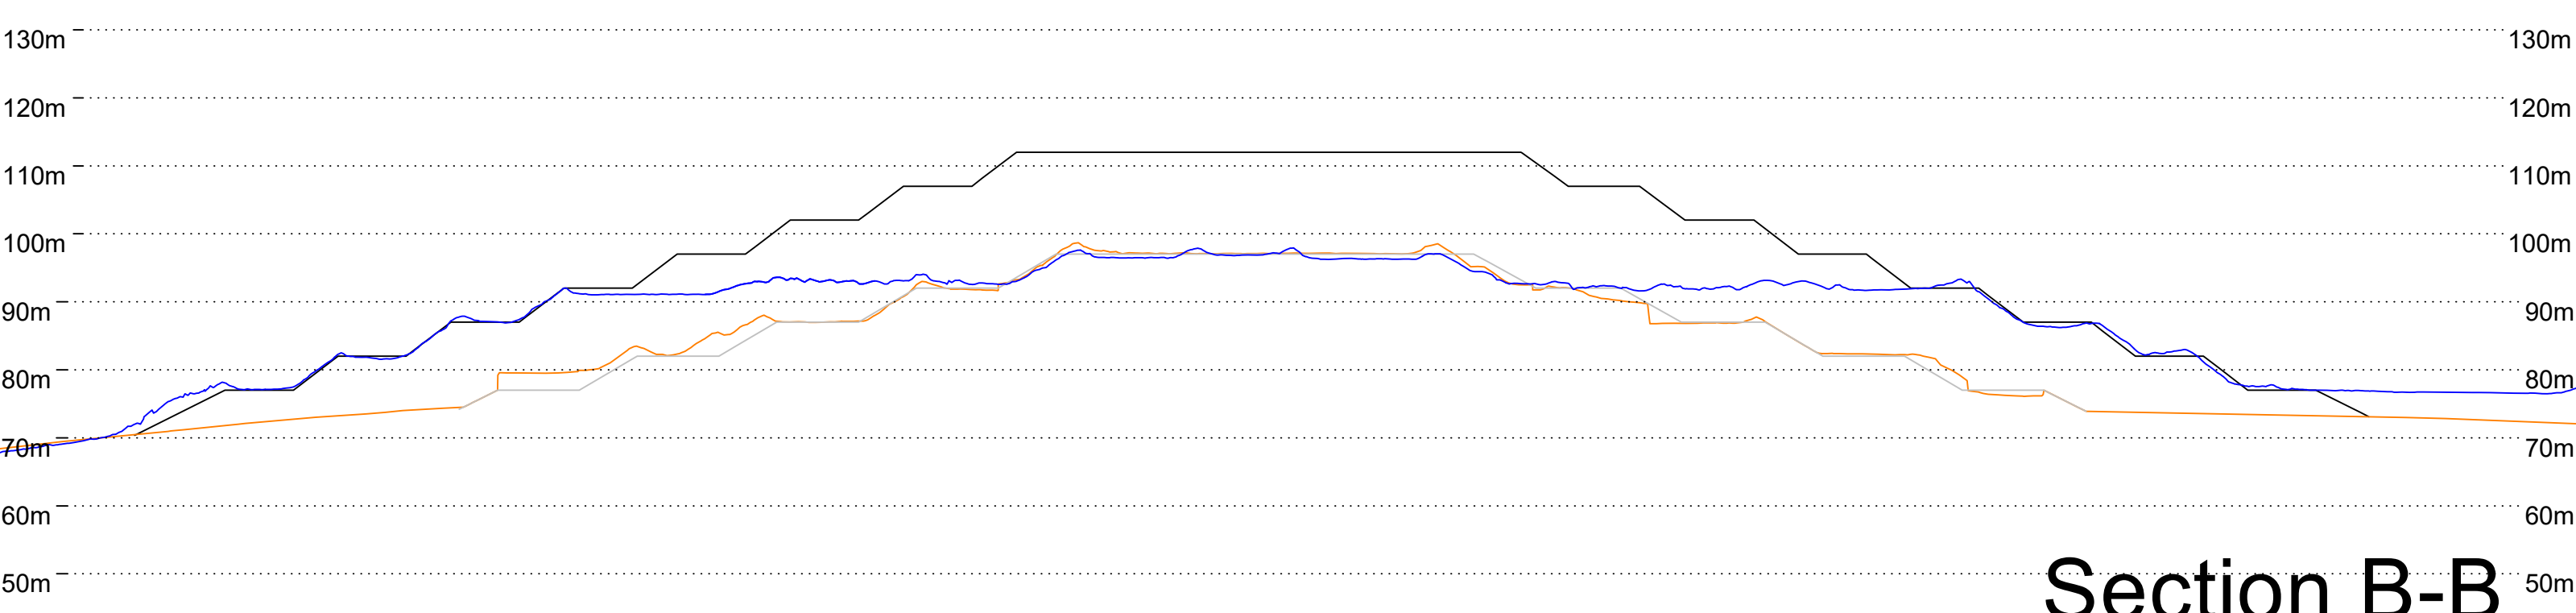

Section B-B

- Actual Rock
- Actual Overburden
- Design Rock 20.5 m o/s
- Design Rock
- Design Overburden
- Original Ground



DESSINÉ PAR/DRAWN BY Damien Grandy	DATE 2022-11-14
VÉRIFIÉ PAR/CHECKED BY	DATE
APPROUVÉ PAR/APPROVED BY	DATE
ÉCHELLE/SCALE	FEUILLE/SHT 2/2

TITRE / TITLE AGNICO EAGLE – MELIADINE DIVISION WRSF1 surveyed 2022/11/13	
No. DESSIN/DRAWING NO. CROSS SECTIONS	REVISION A

REV	DESCRIPTION	DATE	PAR/BY
REVISIONS			




Orange (new overburden) 2023-01-27

Gray (Previous OB survey)

Blue (new rock) 2023-01-27

Gray (Previous rock survey)

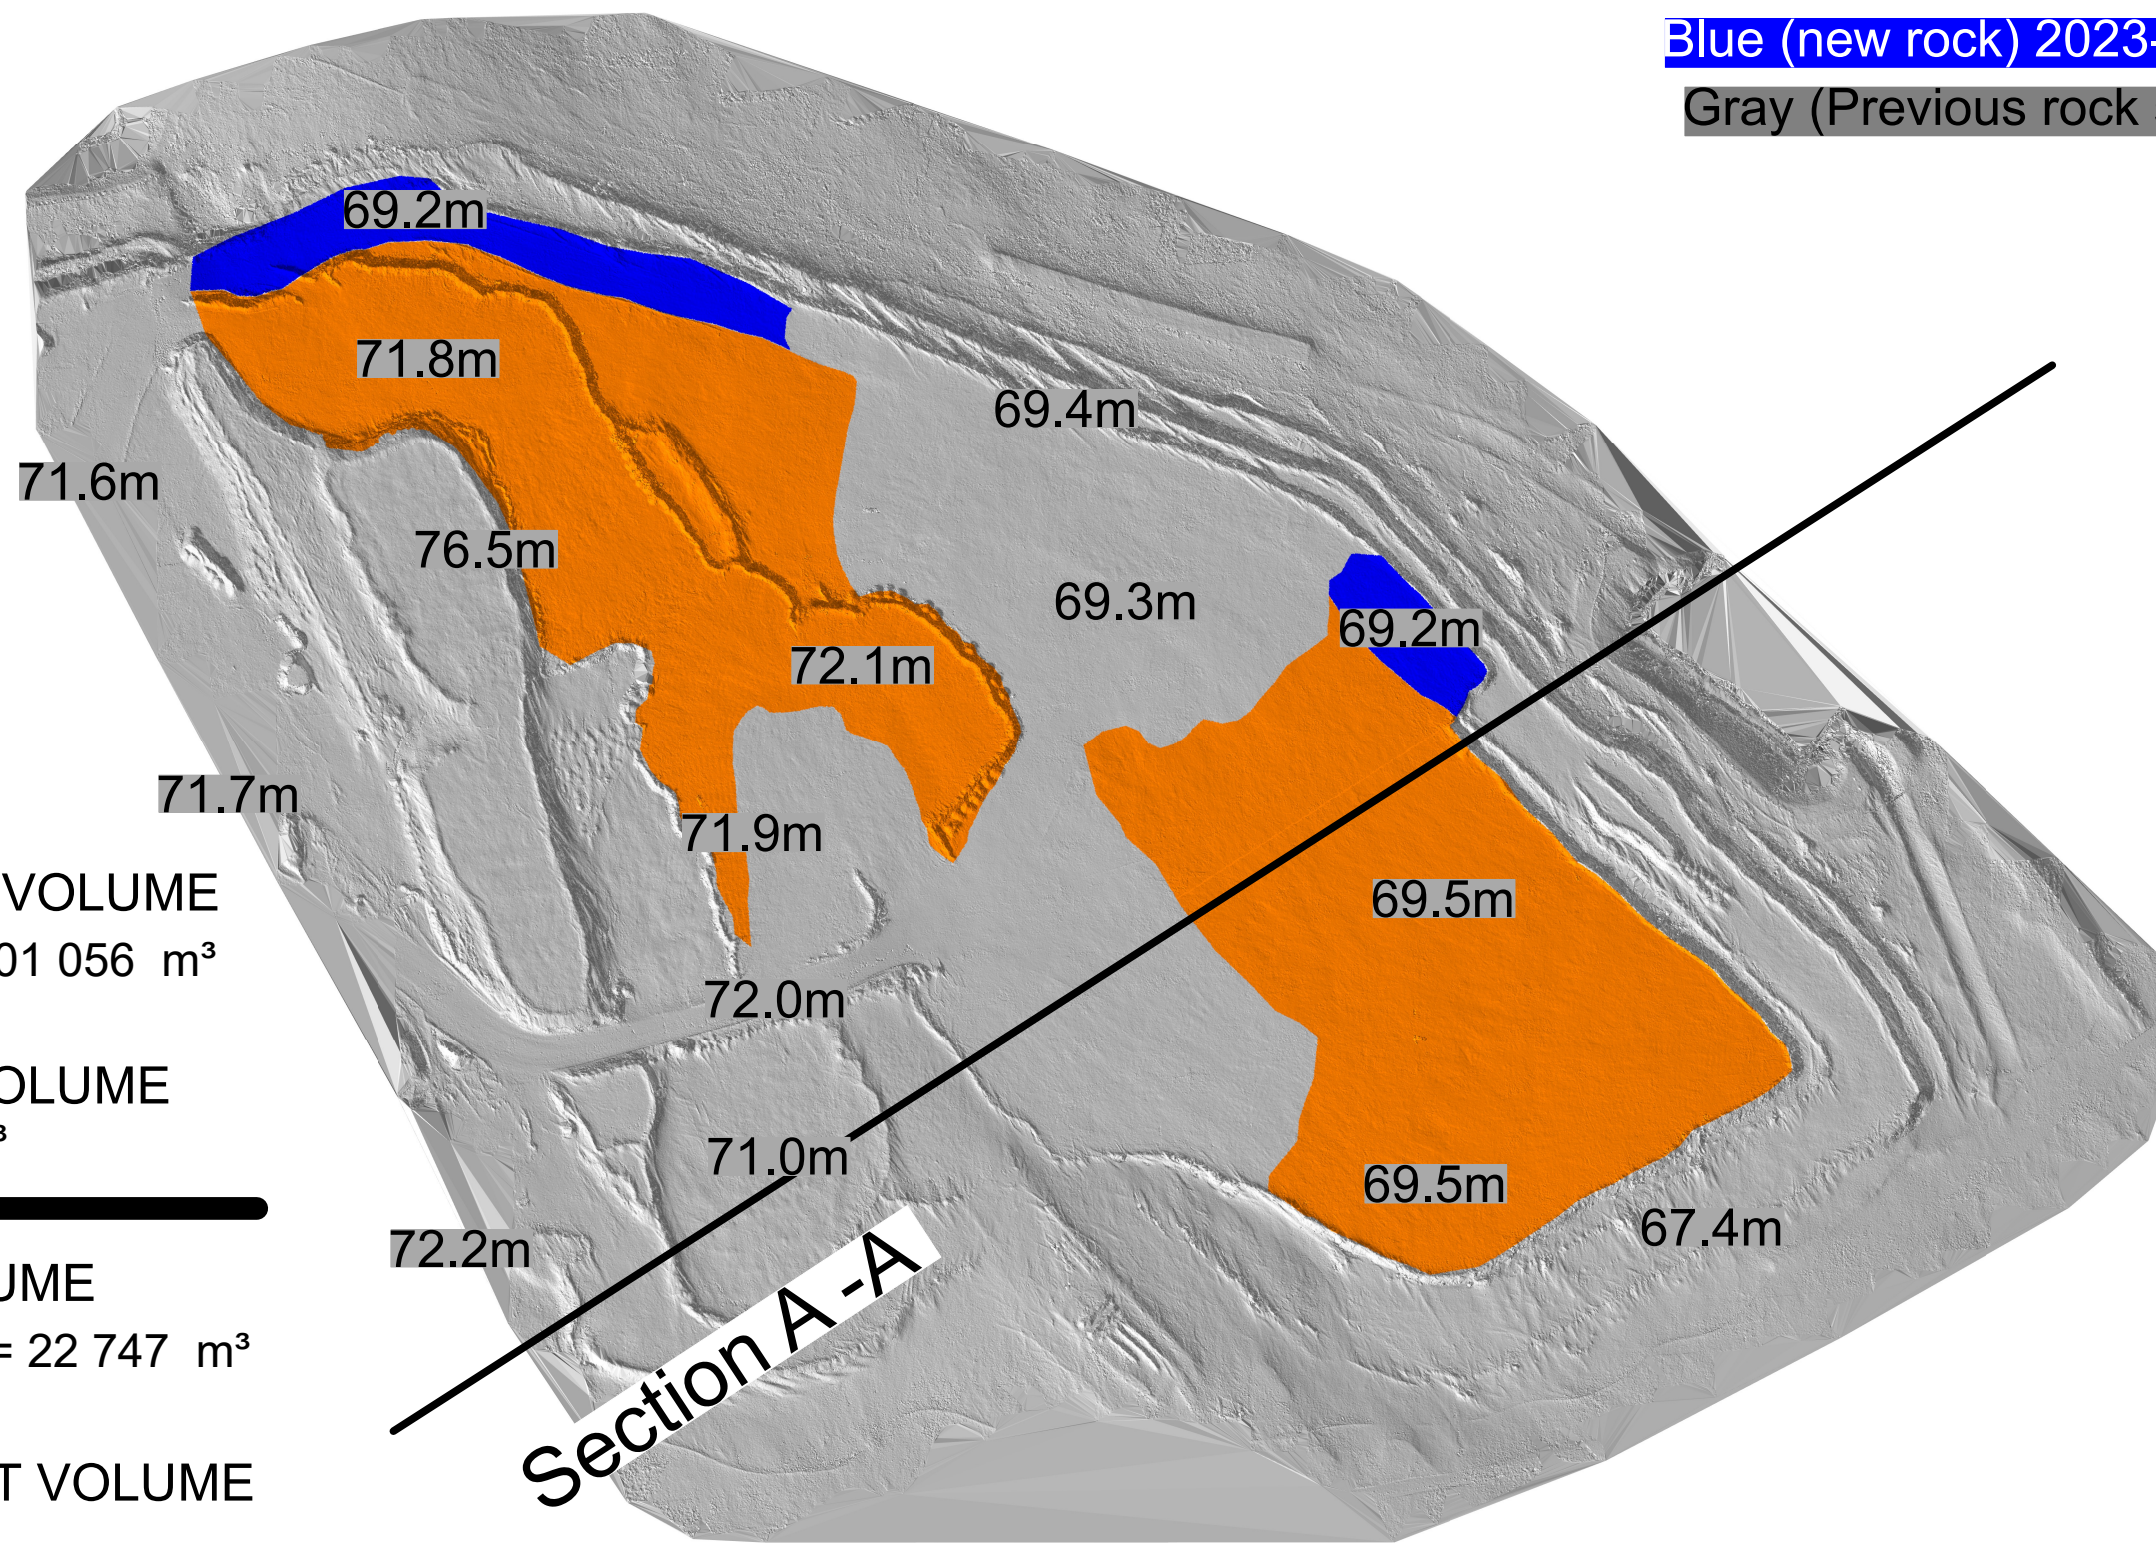

OVERBURDEN DEPOSIT VOLUME
2022-12-30 to 2023-01-27 = 301 056 m³

TOTAL OB DEPOSIT VOLUME
Total : 1 877 673 m³

ROCK DEPOSIT VOLUME
2022-12-30 to 2023-01-27 = 22 747 m³


TOTAL ROCK DEPOSIT VOLUME
Total : 1 920 626 m³

Section A-A



DESSINÉ PAR/DRAWN BY Alice Buttet-Allard	DATE 2023-01-28	TITRE / TITLE AGNICO EAGLE - MELIADINE DIVISION WRSF3- January Montly report	
VERIFIÉ PAR/CHECKED BY	DATE		
APPROUVÉ PAR/APPROVED BY	DATE		
	ÉCHELLE/SCALE 1:4000	FEUILLE/SHT 1/1	No. DESSIN/DRAWING NO. DRAWING-NO
			REVISION A

REV	DESCRIPTION	DATE	PAR/BY
REVISIONS			

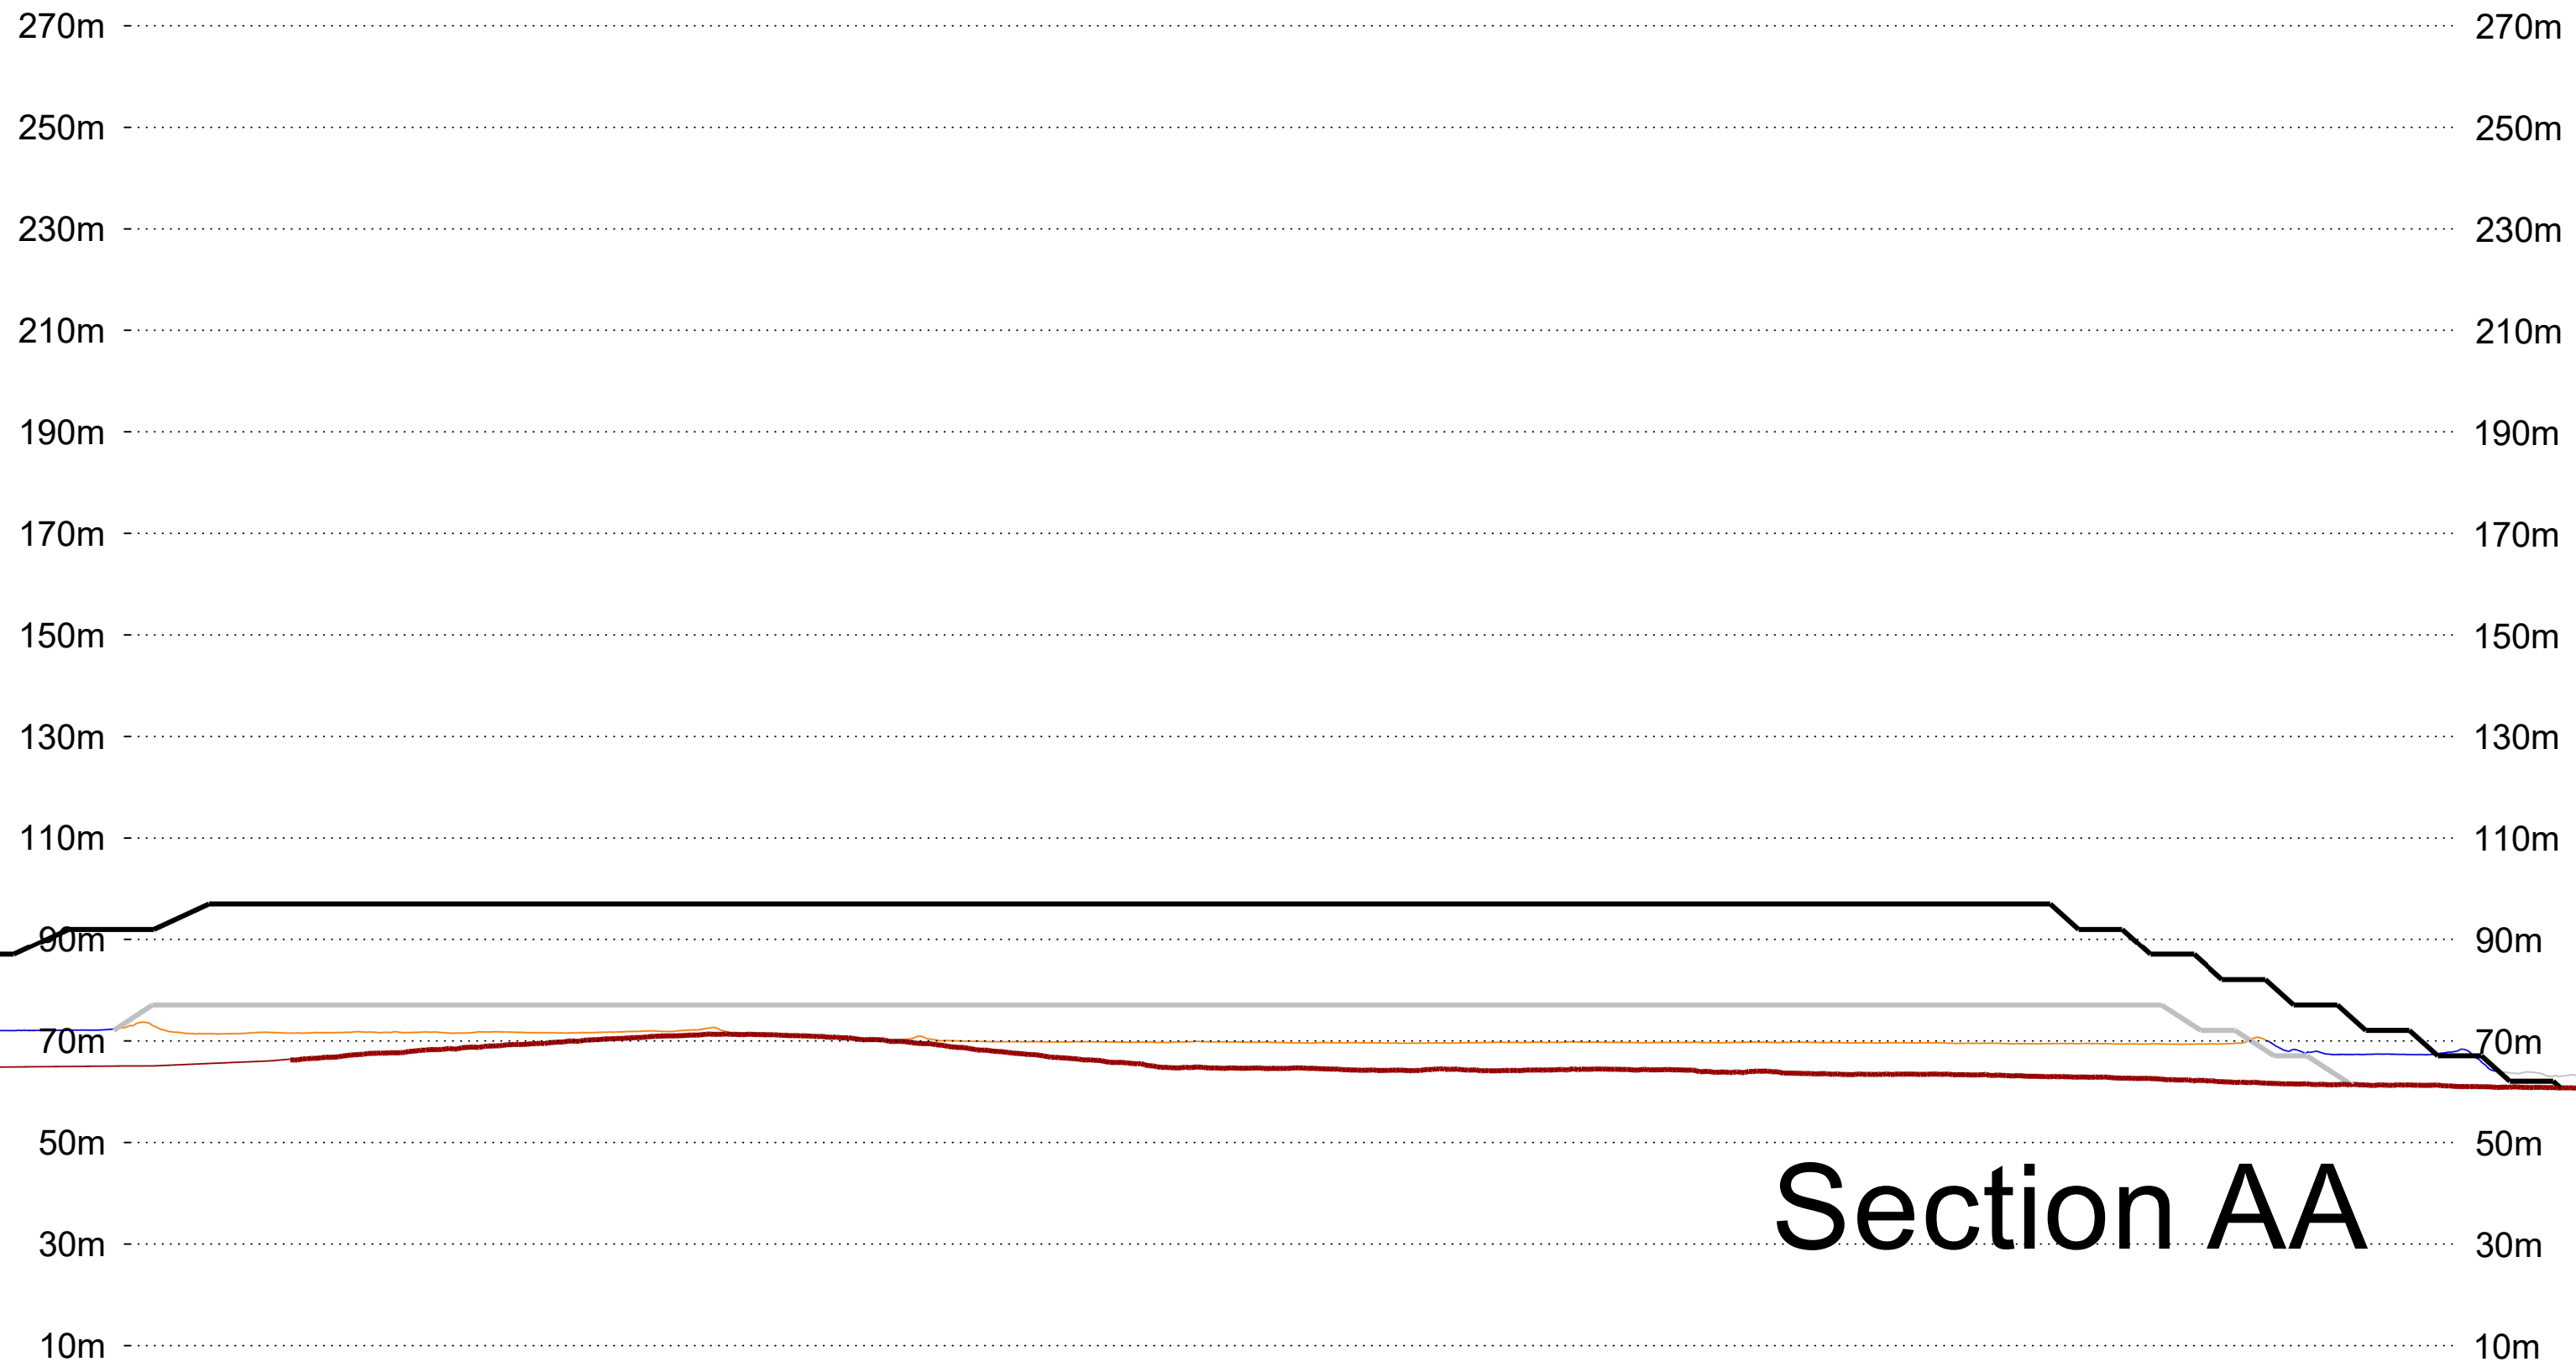

Section AA

- Actual Rock
- Actual Overburden
- Design Rock 20.5 m o/s
- Design Rock
- Design Overburden
- Original Ground



DESSINE PAR/DRAWN BY Alice Buttet-Allard		DATE 2023-01-29	TITRE / TITLE AGNICO EAGLE - MELIADINE DIVISION WRSF3 - January Cross sections		
VERIFIE PAR/CHECKED BY		DATE 2/17/2023			
APPROUVE PAR/APPROVED BY		DATE			
		ECHELLE/SCALE 1:1250	FEUILLE/SHT 1/1	No. DESSIN/DRAWING NO DRAWING-NO	REVISION A