

## Appendix 13: TSF Plans and Sections



# TSF End of 2020

# TSF End of 2021



REV	DESCRIPTION	DATE	PAR/BY
REVISIONS			

- Tailings Surface End of 2020
- Waste Rock Surface End of 2020
- Tailings Surface End of 2021
- Waste Rock Surface End of 2021




DESSINÉ PAR/DRAWN BY Alexandre Boissonneault	DATE 16/03/2022
VERIFIÉ PAR/CHECKED BY	DATE
APPROUVÉ PAR/APPROVED BY	DATE
ÉCHELLE/SCALE 1:600	FEUILLE/SHT 1/2

TITRE / TITLE AGNICO EAGLE - MELIADINE DIVISION TSF PLAN YEARLY COMPARISON 2020-2021	
No. DESSIN/DRAWING NO. 1	REVISION A



A

A'

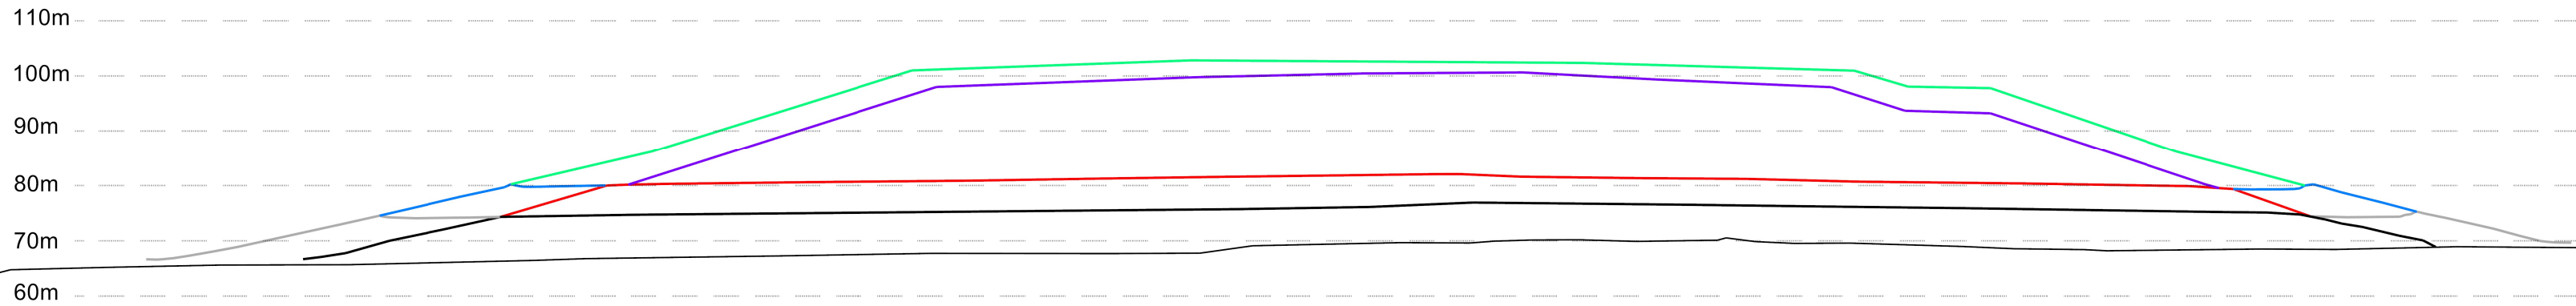

REV	DESCRIPTION	DATE	PAR/BY
REVISIONS			

- 2020 Tailings Surface
- 2020 Waste Rock Surface
- 2021 Tailings Surface
- 2021 Waste Rock Surface
- Design Tailings
- Design Waste Rock



DESSINÉ PAR/DRAWN BY <b>Alexandre Boissonneault</b>	DATE 2022/03/16
VERIFIÉ PAR/CHECKED BY	DATE
APPROUVÉ PAR/APPROVED BY	DATE
ÉCHELLE/SCALE	FEUILLE/SHT 2 / 2

<b>AGNICO EAGLE - MELIADINE DIVISION</b> <b>TSF CROSS SECTION</b> <b>YEARLY COMPARISON 2020-2021</b>	
No. DESSIN/DRAWING NO. <b>2</b>	REVISION <b>A</b>