




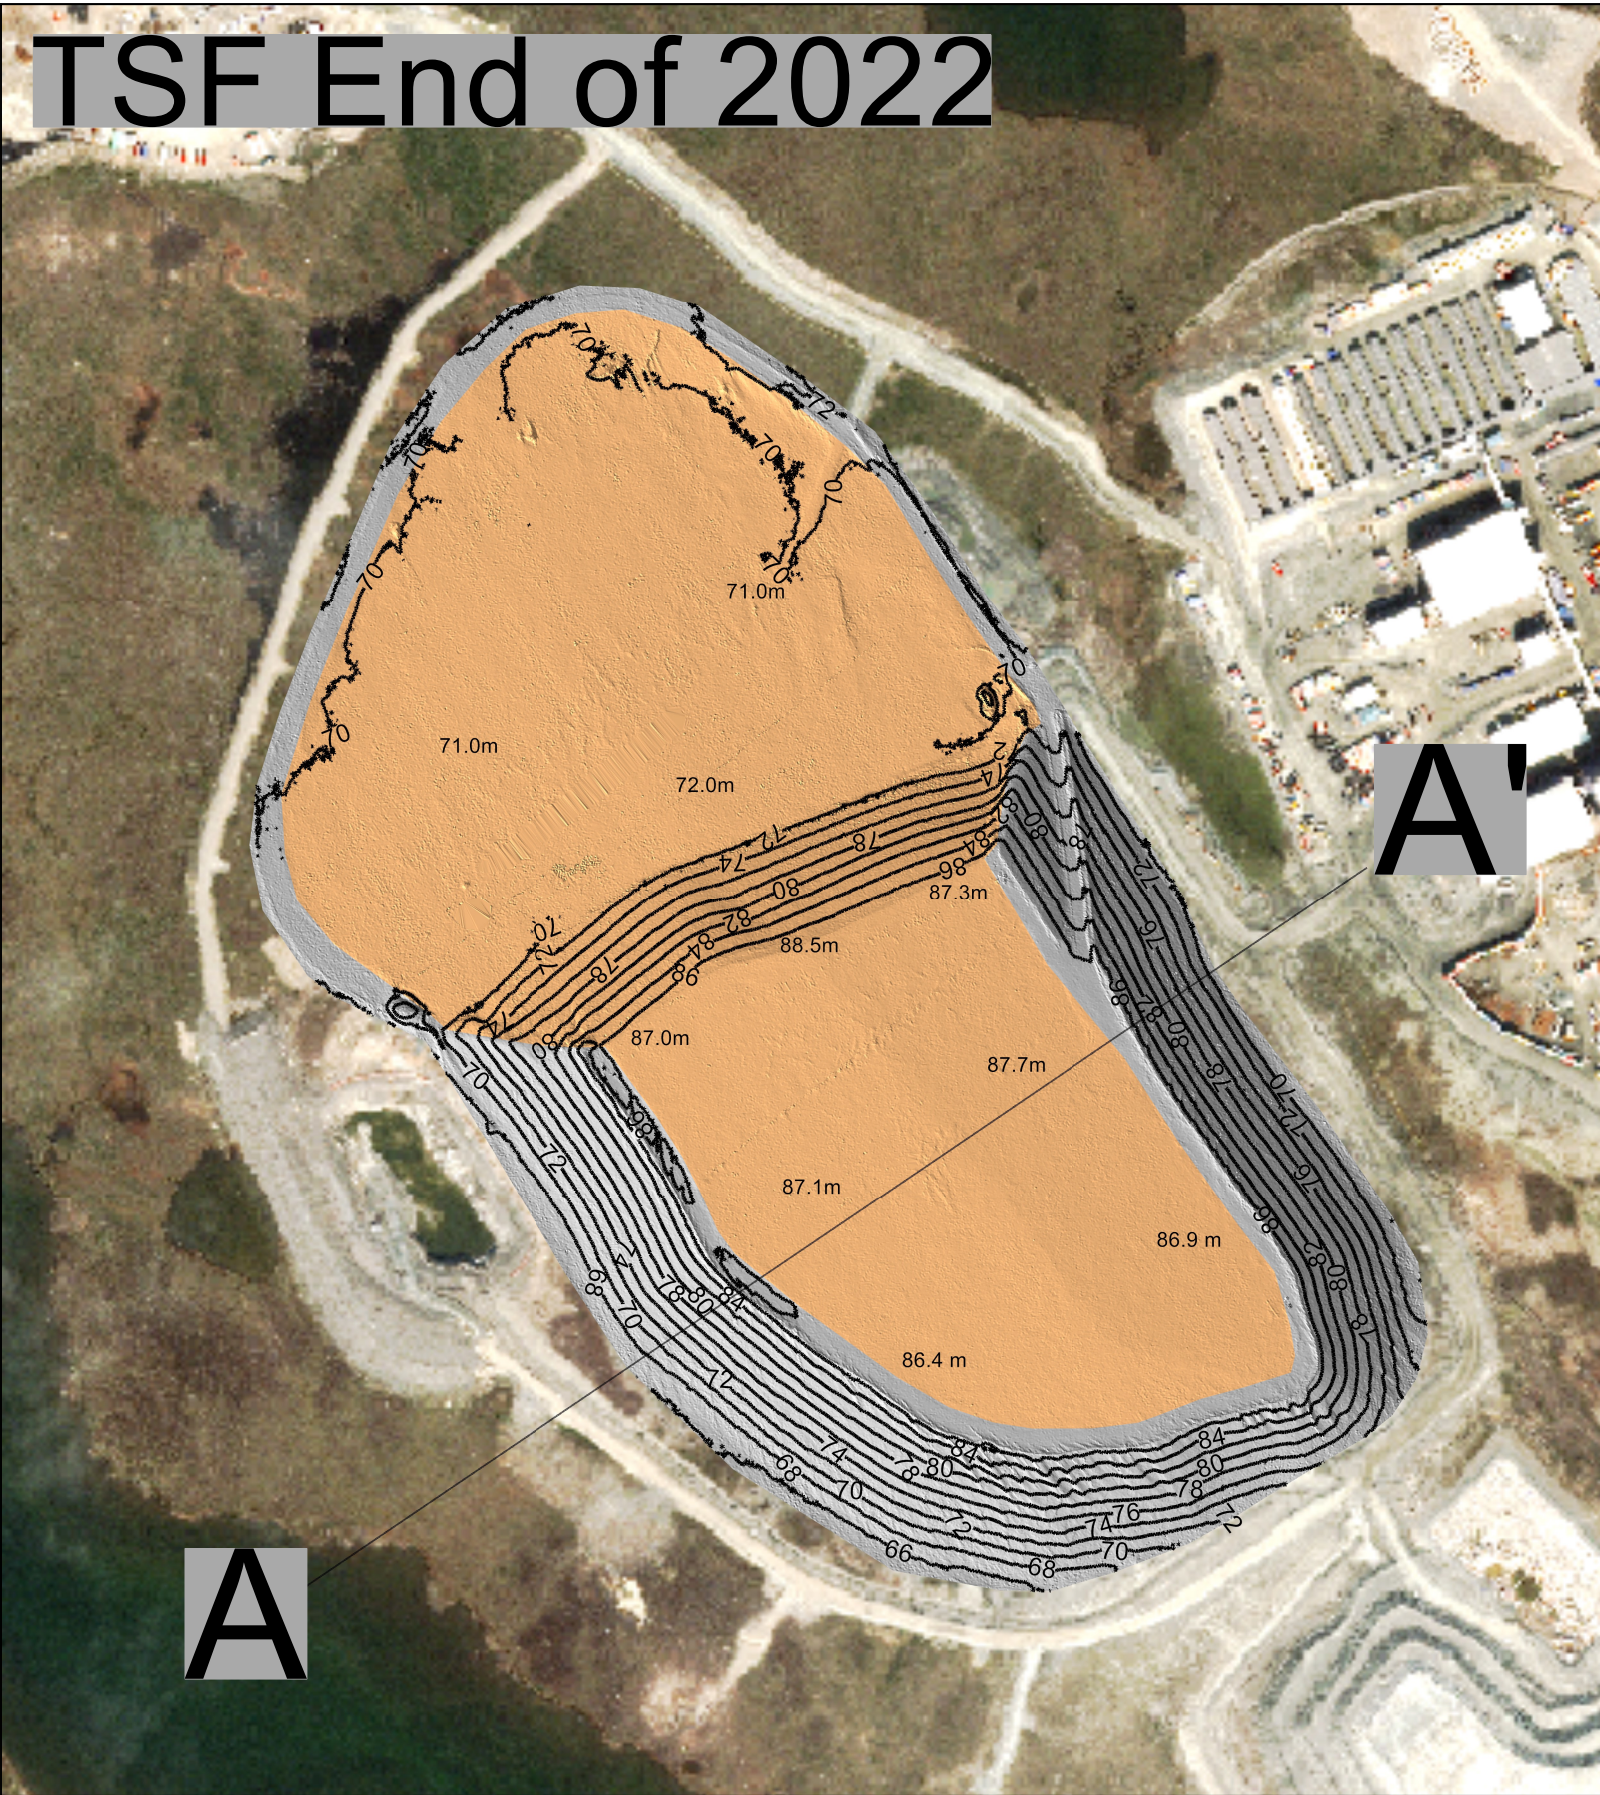

## Appendix 13: TSF Plans and Sections

# TSF End of 2021

# TSF End of 2022



REV	DESCRIPTION	DATE	PAR/BY
28/01/2023			
REVISIONS			

	Tailings Surface End of 2021
	Waste Rock Surface End of 2021
	Tailings Surface End of 2022
	Waste Rock Surface End of 2022




DESSINÉ PAR/DRAWN BY Jerome Lacasse	DATE 2023-01-27
VERIFIÉ PAR/CHECKED BY	DATE
APPROUVÉ PAR/APPROVED BY	DATE
ÉCHELLE/SCALE	FEUILLE/SHT /3

TITRE / TITLE AGNICO EAGLE - MELIADINE DIVISION TSF PLAN YEARLY COMPARISON 2021-2022	REVISION A
No. DESSIN/DRAWING NO.	

# A

# A'

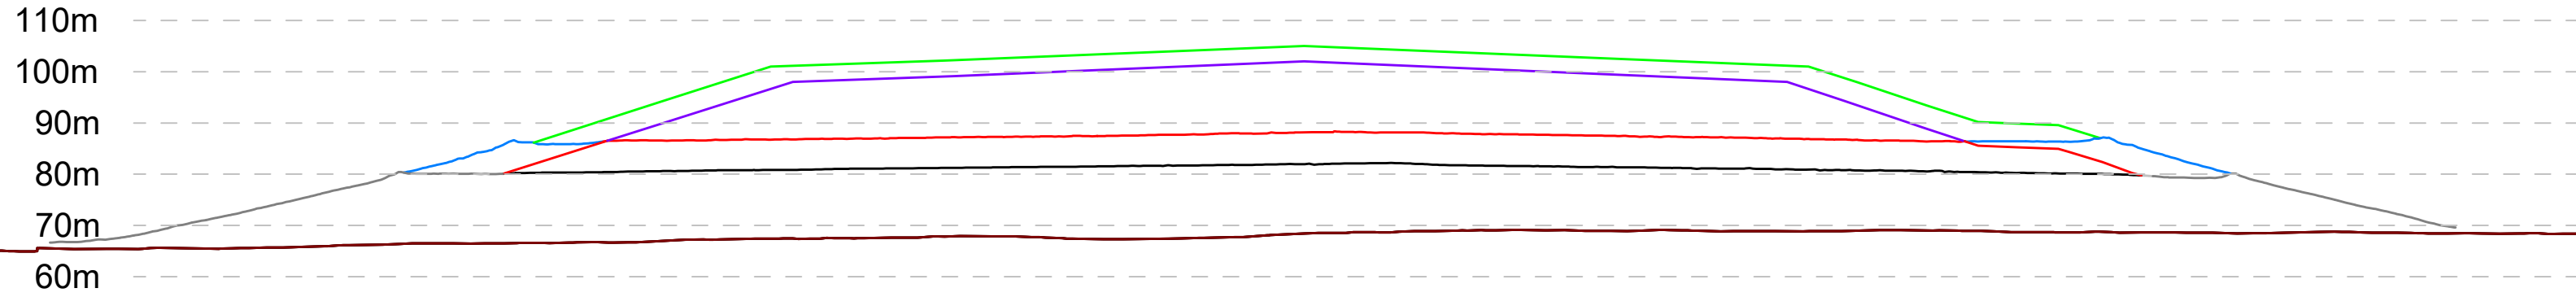

- 2021 Tailings Surface
- 2021 Waste Rock Surface
- 2022 Tailings Surface
- 2022 Waste Rock Surface
- Design Tailings
- Design Waste Rock



DESSINÉ PAR/DRAWN BY jerome.lacasse	DATE 2023/01/27
VERIFIÉ PAR/CHECKED BY	DATE 2023/01/27
APPROUVÉ PAR/APPROVED BY	DATE 2023/01/27
ÉCHELLE/SCALE	FEUILLE/SHT 2 /

TITRE / TITLE <b>AGNICO EAGLE - MELIADINE DIVISION</b> <b>TSF CROSS SECTION</b> <b>YEARLY COMPARISON 2021-2022</b>	REVISION <b>A</b>
No. DESSIN/DRAWING NO. <b>DRAWING-NO</b>	

REV	DESCRIPTION	DATE	PAR/BY
REVISIONS			