


Appendix 19

Baker Lake 2022 Bathymetric Survey

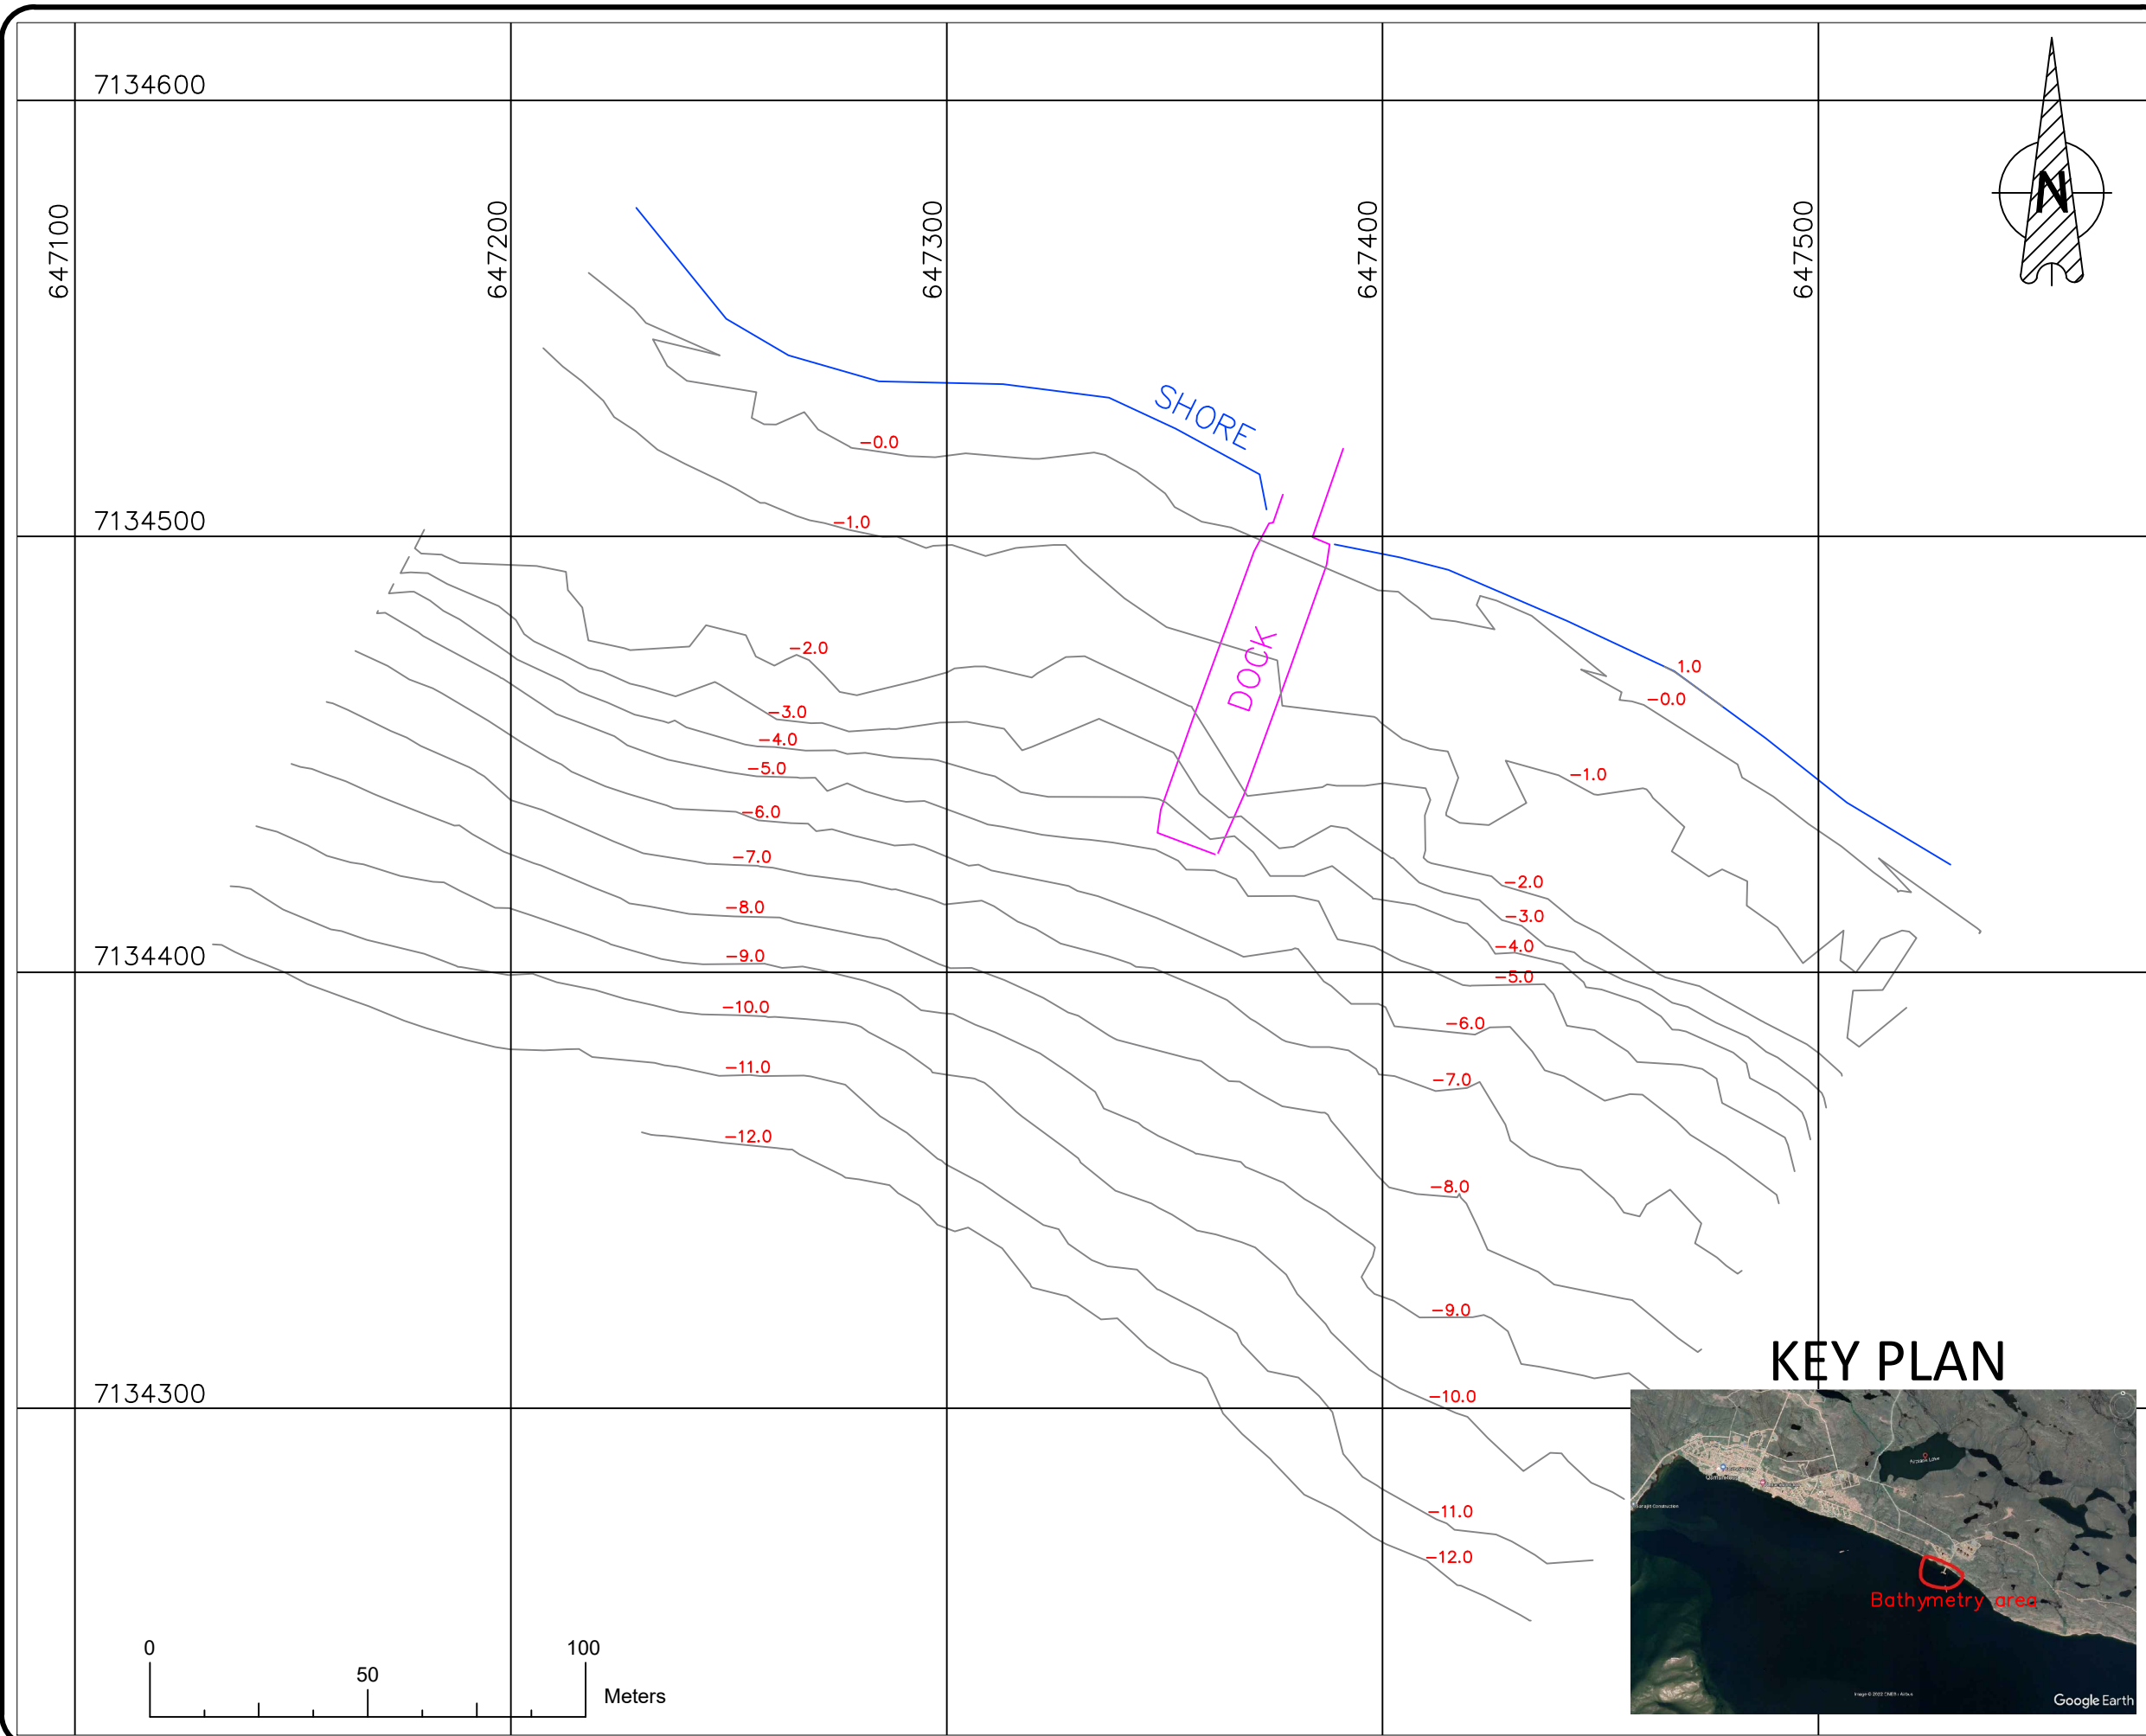

KEY PLAN

CLIENT :


PREPARED BY :


PROJECT :
**Meadowbank
 Bathymetric Survey**

TITLE :
**Baker Lake
 Key Plan and contour lines**

FILE NUMBER : 1304-1316	SCALE : 1:1500	DATE : 2022-07-19
----------------------------	-------------------	----------------------

DRAWN BY : Anick Ouellet	APPROVED BY : -	PAGE : 1/1
-----------------------------	--------------------	---------------

Other information :
 Bathymetric surveys completed on July 15 and 18, 2022

Geodetic Connection:
 Closure verified at checkpoints provided by the mine.

Coordinate System :
 Dimensions and elevations are in meters. Coordinates are in the NAD 83 SCRS UTM ZONE 14N system and elevations are derived from the geoid provided by the mine.

NO.	REVISION	DATE	BY
-	-	-	-