
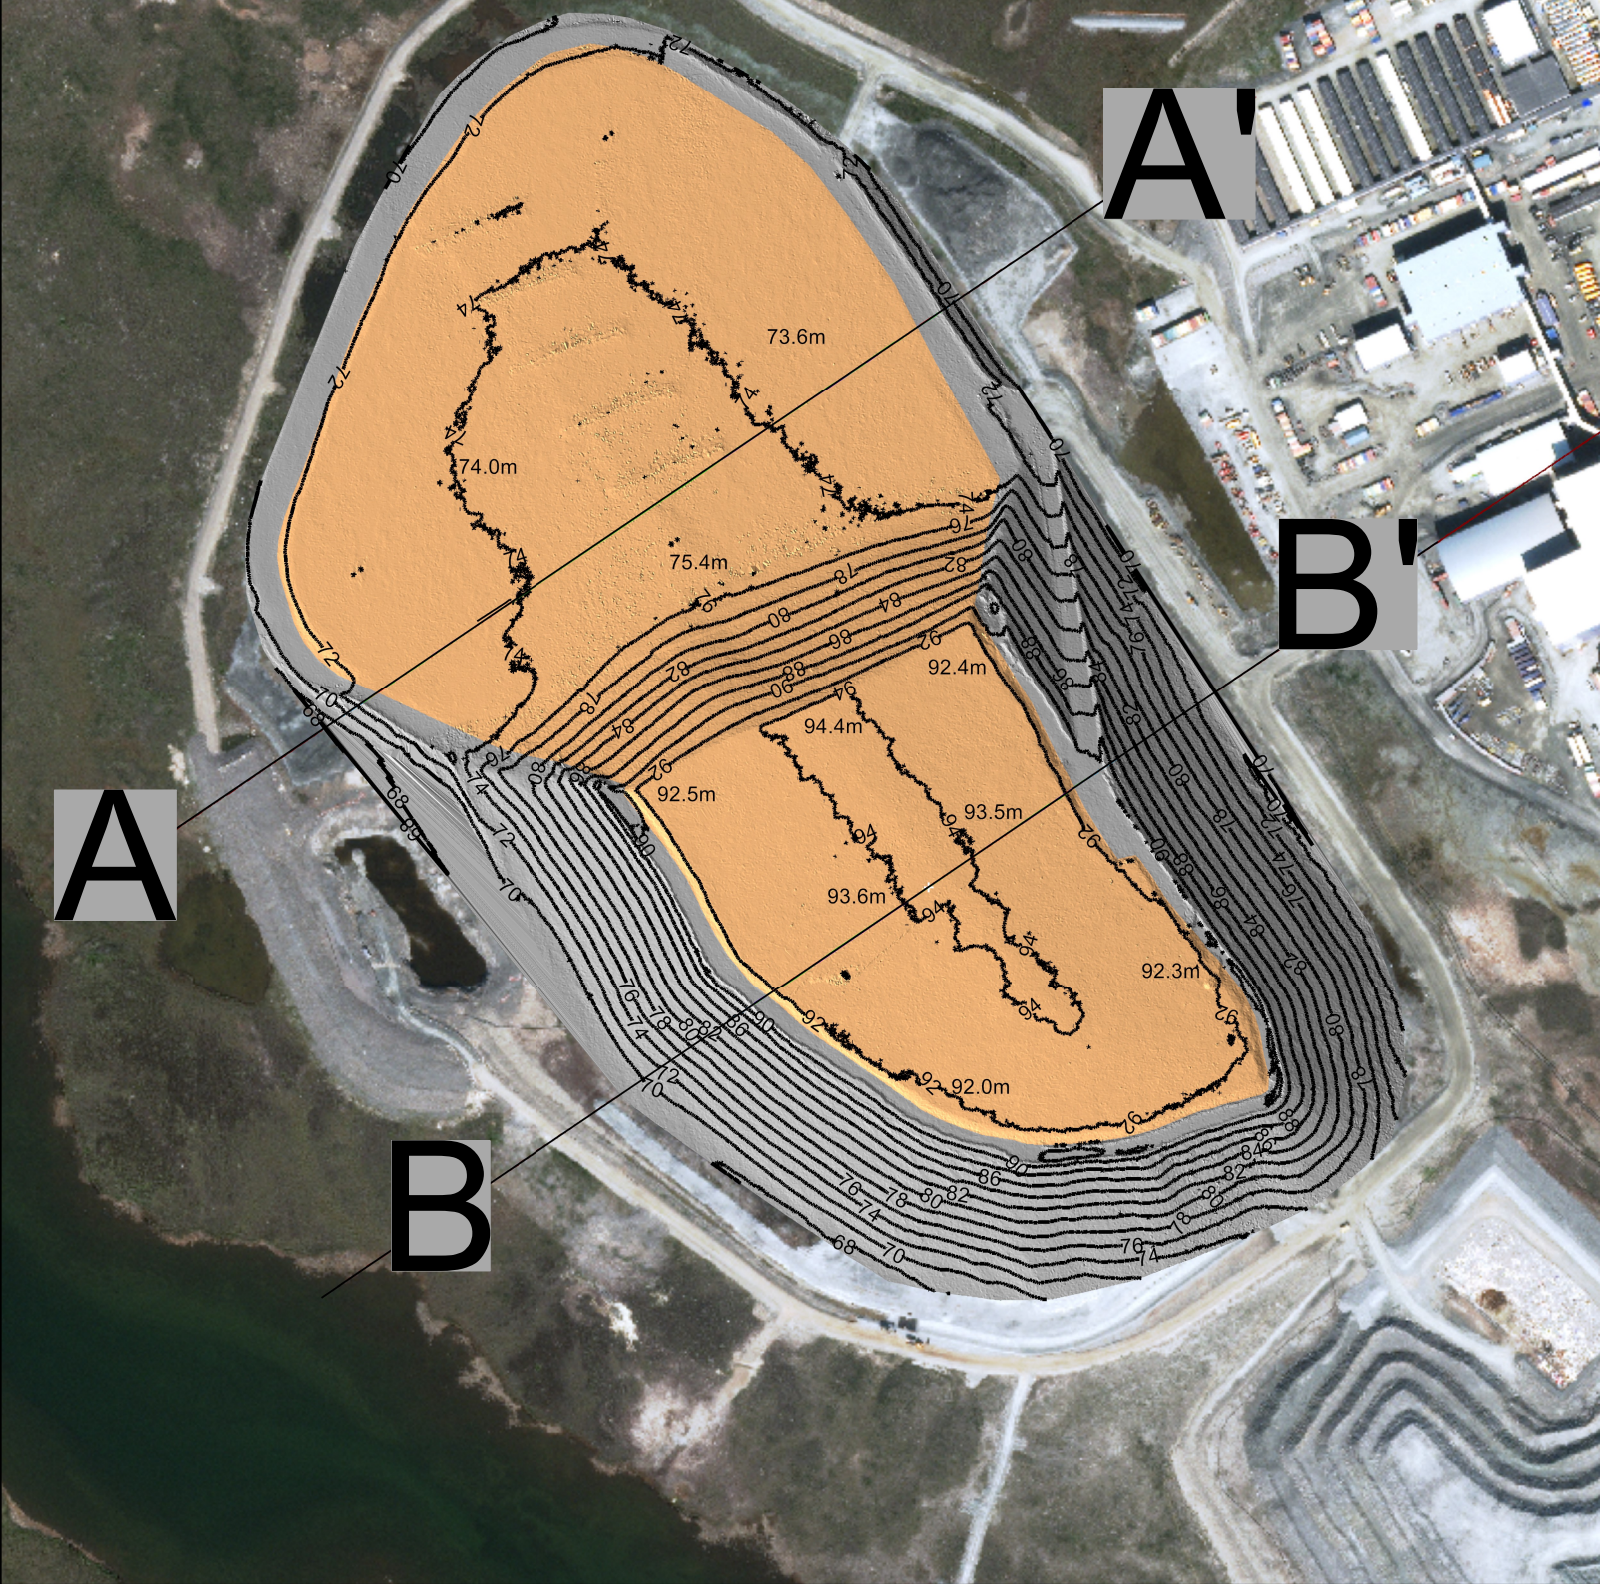


APPENDIX 12 TSF PLANS AND SECTIONS AT THE END OF 2023

TSF End of 2022

TSF End of 2023

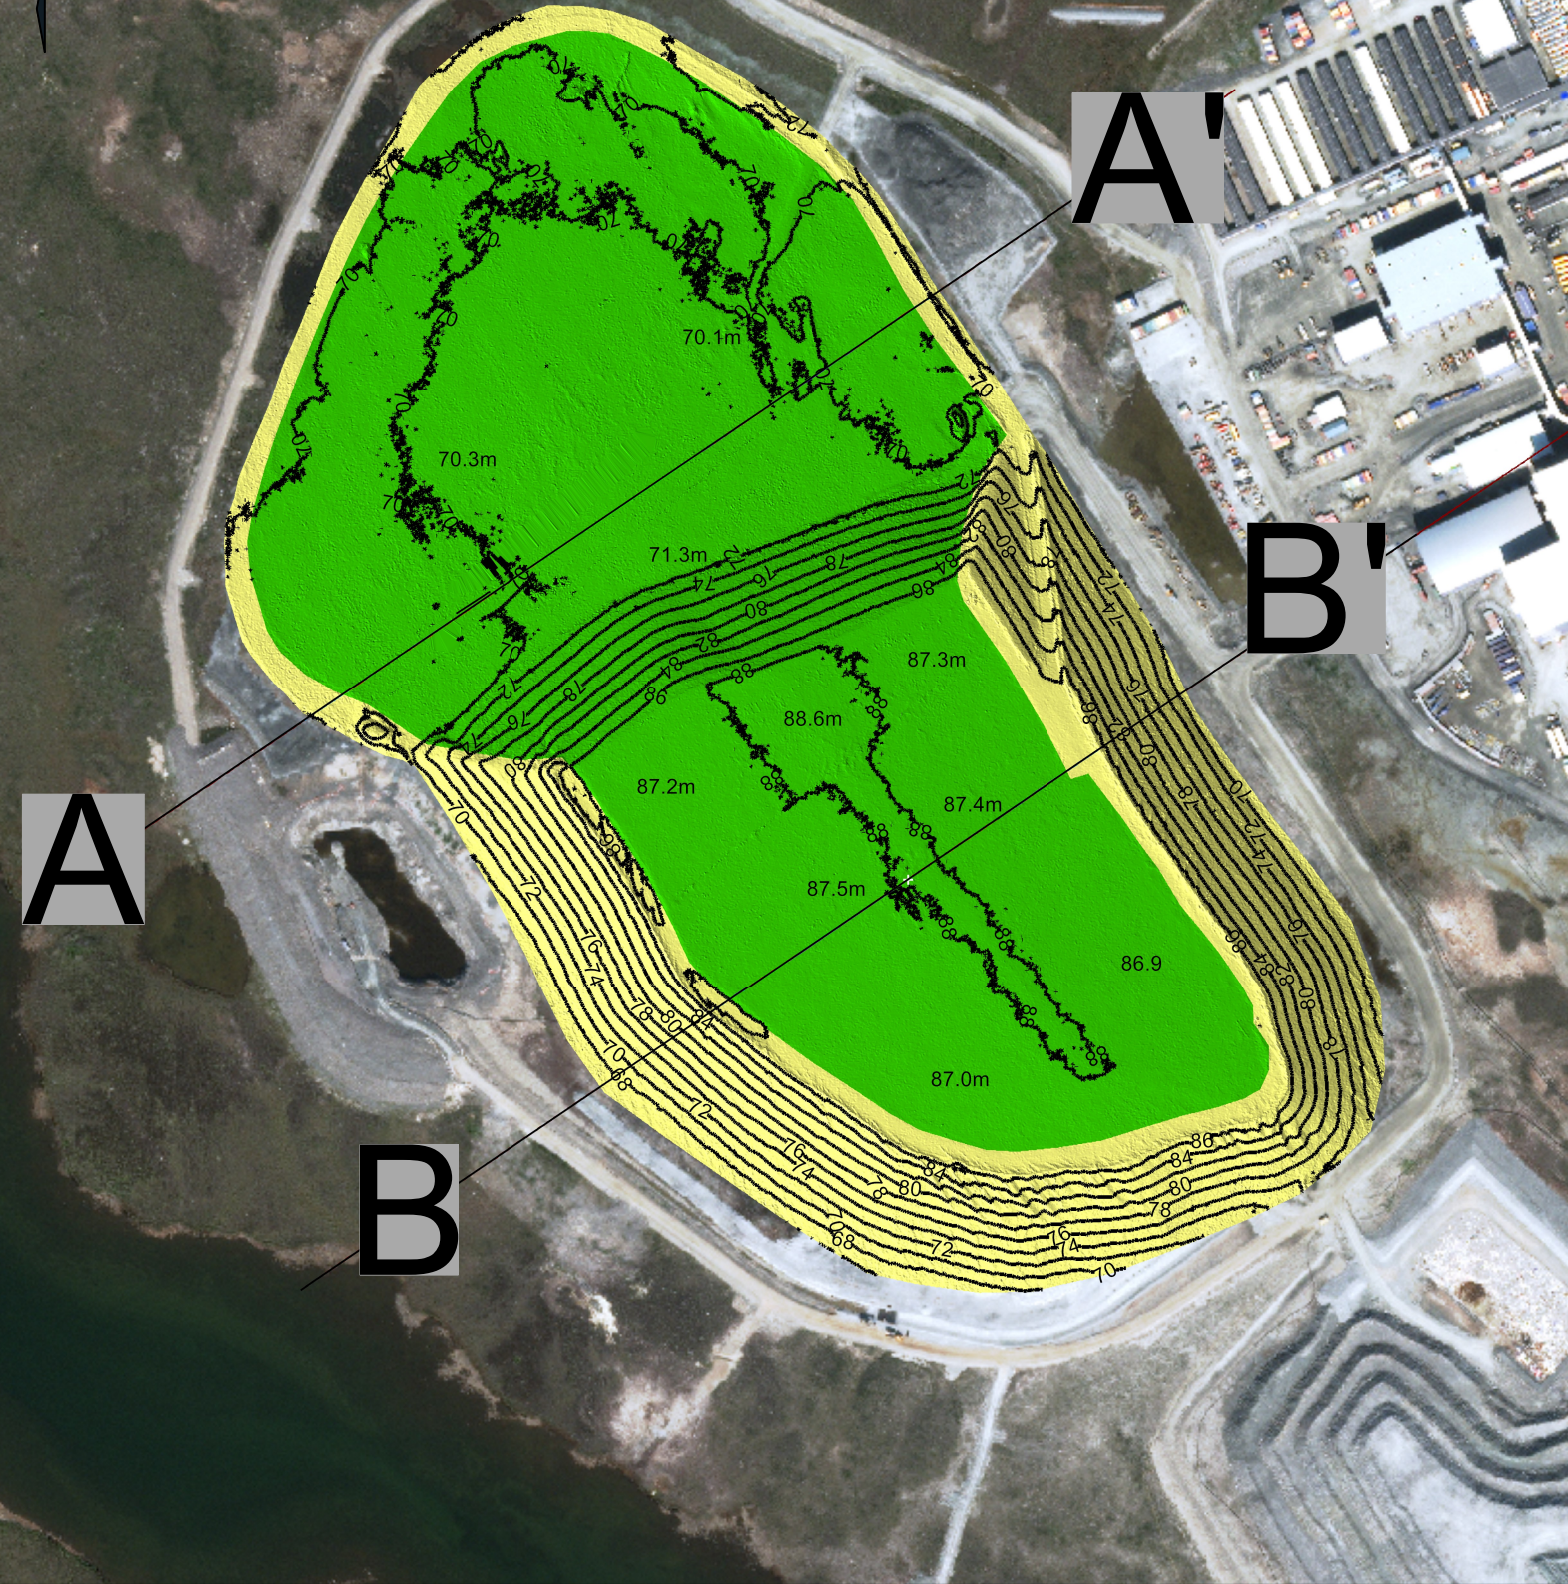

REV	DESCRIPTION	DATE	PAR/BY
REVISIONS			

- Tailings Surface End 2022
- Waste Rock Surface End 2022
- Tailings Surface End 2023
- Waste Rock Surface End 2023




DESSINÉ PAR/DRAWN BY Jerome Lacasse	DATE 14/02/2024
VERIFIÉ PAR/CHECKED BY	DATE
APPROUVÉ PAR/APPROVED BY	DATE
ÉCHELLE/SCALE 1:5000	FEUILLE/SHT 1/2

TITRE / TITLE AGNICO EAGLE - MELIADINE DIVISION TSF PLAN YEARLY COMPARISON 2022-2023	
No. DESSIN/DRAWING NO.	REVISION


A

A'

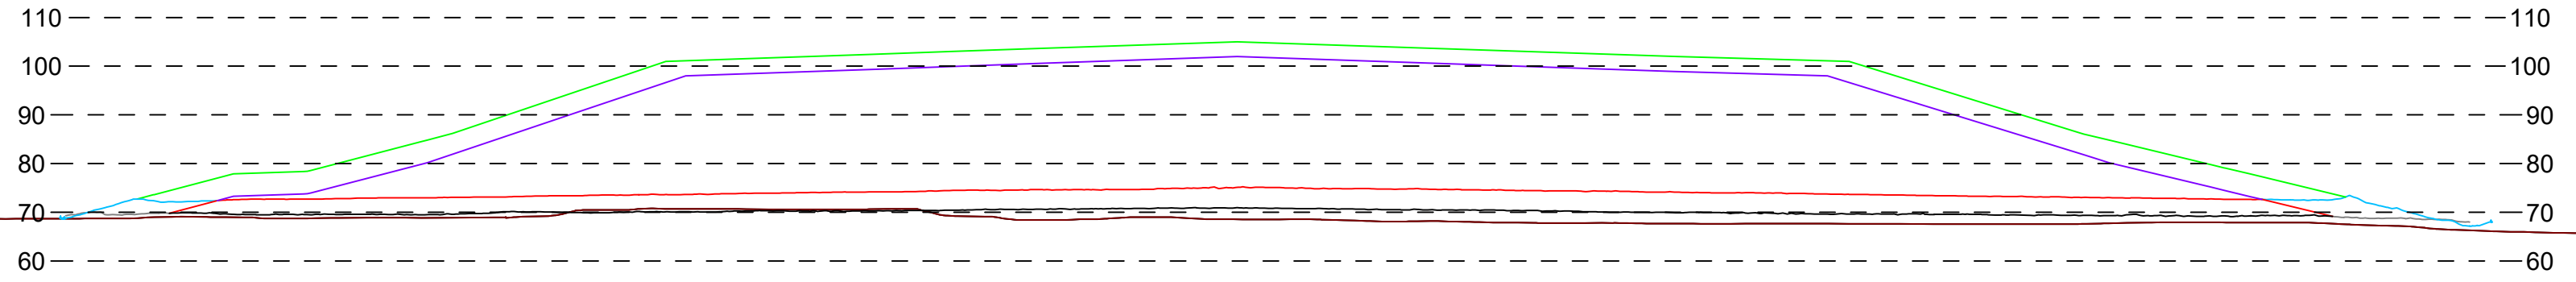

B

B'

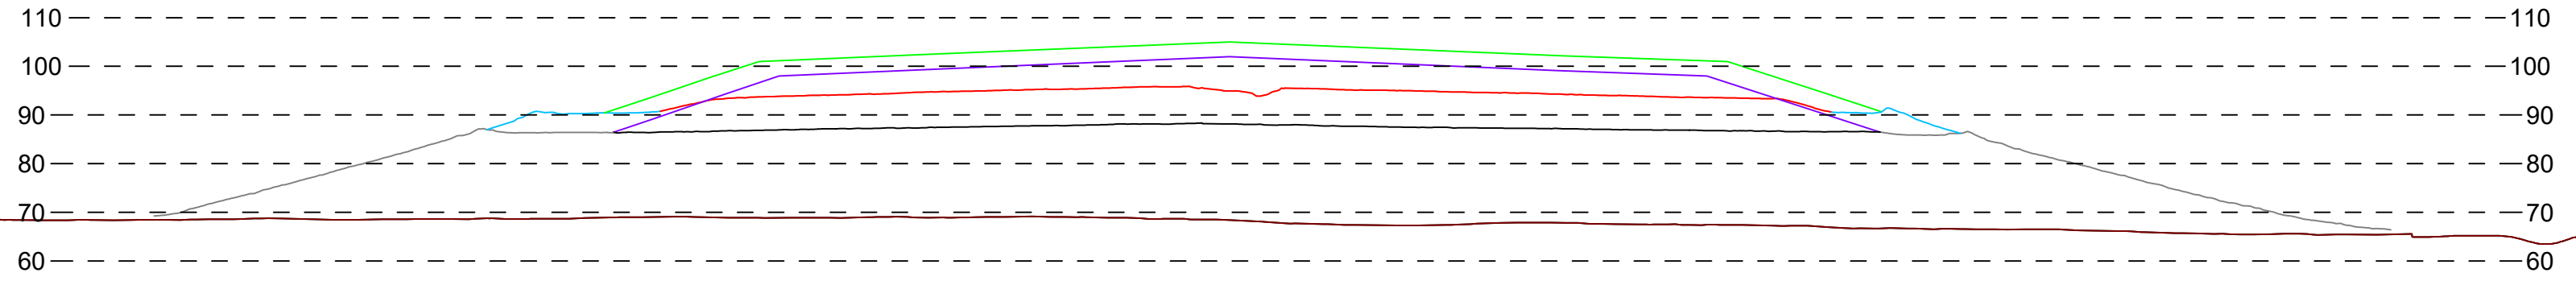

REV	DESCRIPTION	DATE	PAR/BY
REVISIONS			

- 2022 Tailings Surface
- 2022 Waste Rock Surface
- 2023 Tailings Surface
- 2023 Waste Rock Surface
- Design Tailings
- Design Waste Rock



DESSINÉ PAR/DRAWN BY Jerome Lacasse	DATE 2024/02/14
VERIFIÉ PAR/CHECKED BY	DATE
APPROUVÉ PAR/APPROVED BY	DATE
ÉCHELLE/SCALE	FEUILLE/SHT 2/2

AGNICO EAGLE - MELIADINE DIVISION TSF CROSS SECTION YEARLY COMPARISON 2022-2023	
No. DESSIN/DRAWING NO.	REVISION