


**APPENDIX 11 WRSF1 AND WRSF3 PLANS AND SECTIONS AT THE
END OF 2024**

Orange (new overburden) 2024/10/24 survey

Gray (Previous OB survey)

Blue (new Rock) 2024/10/24 survey

Gray (Previous rock survey)

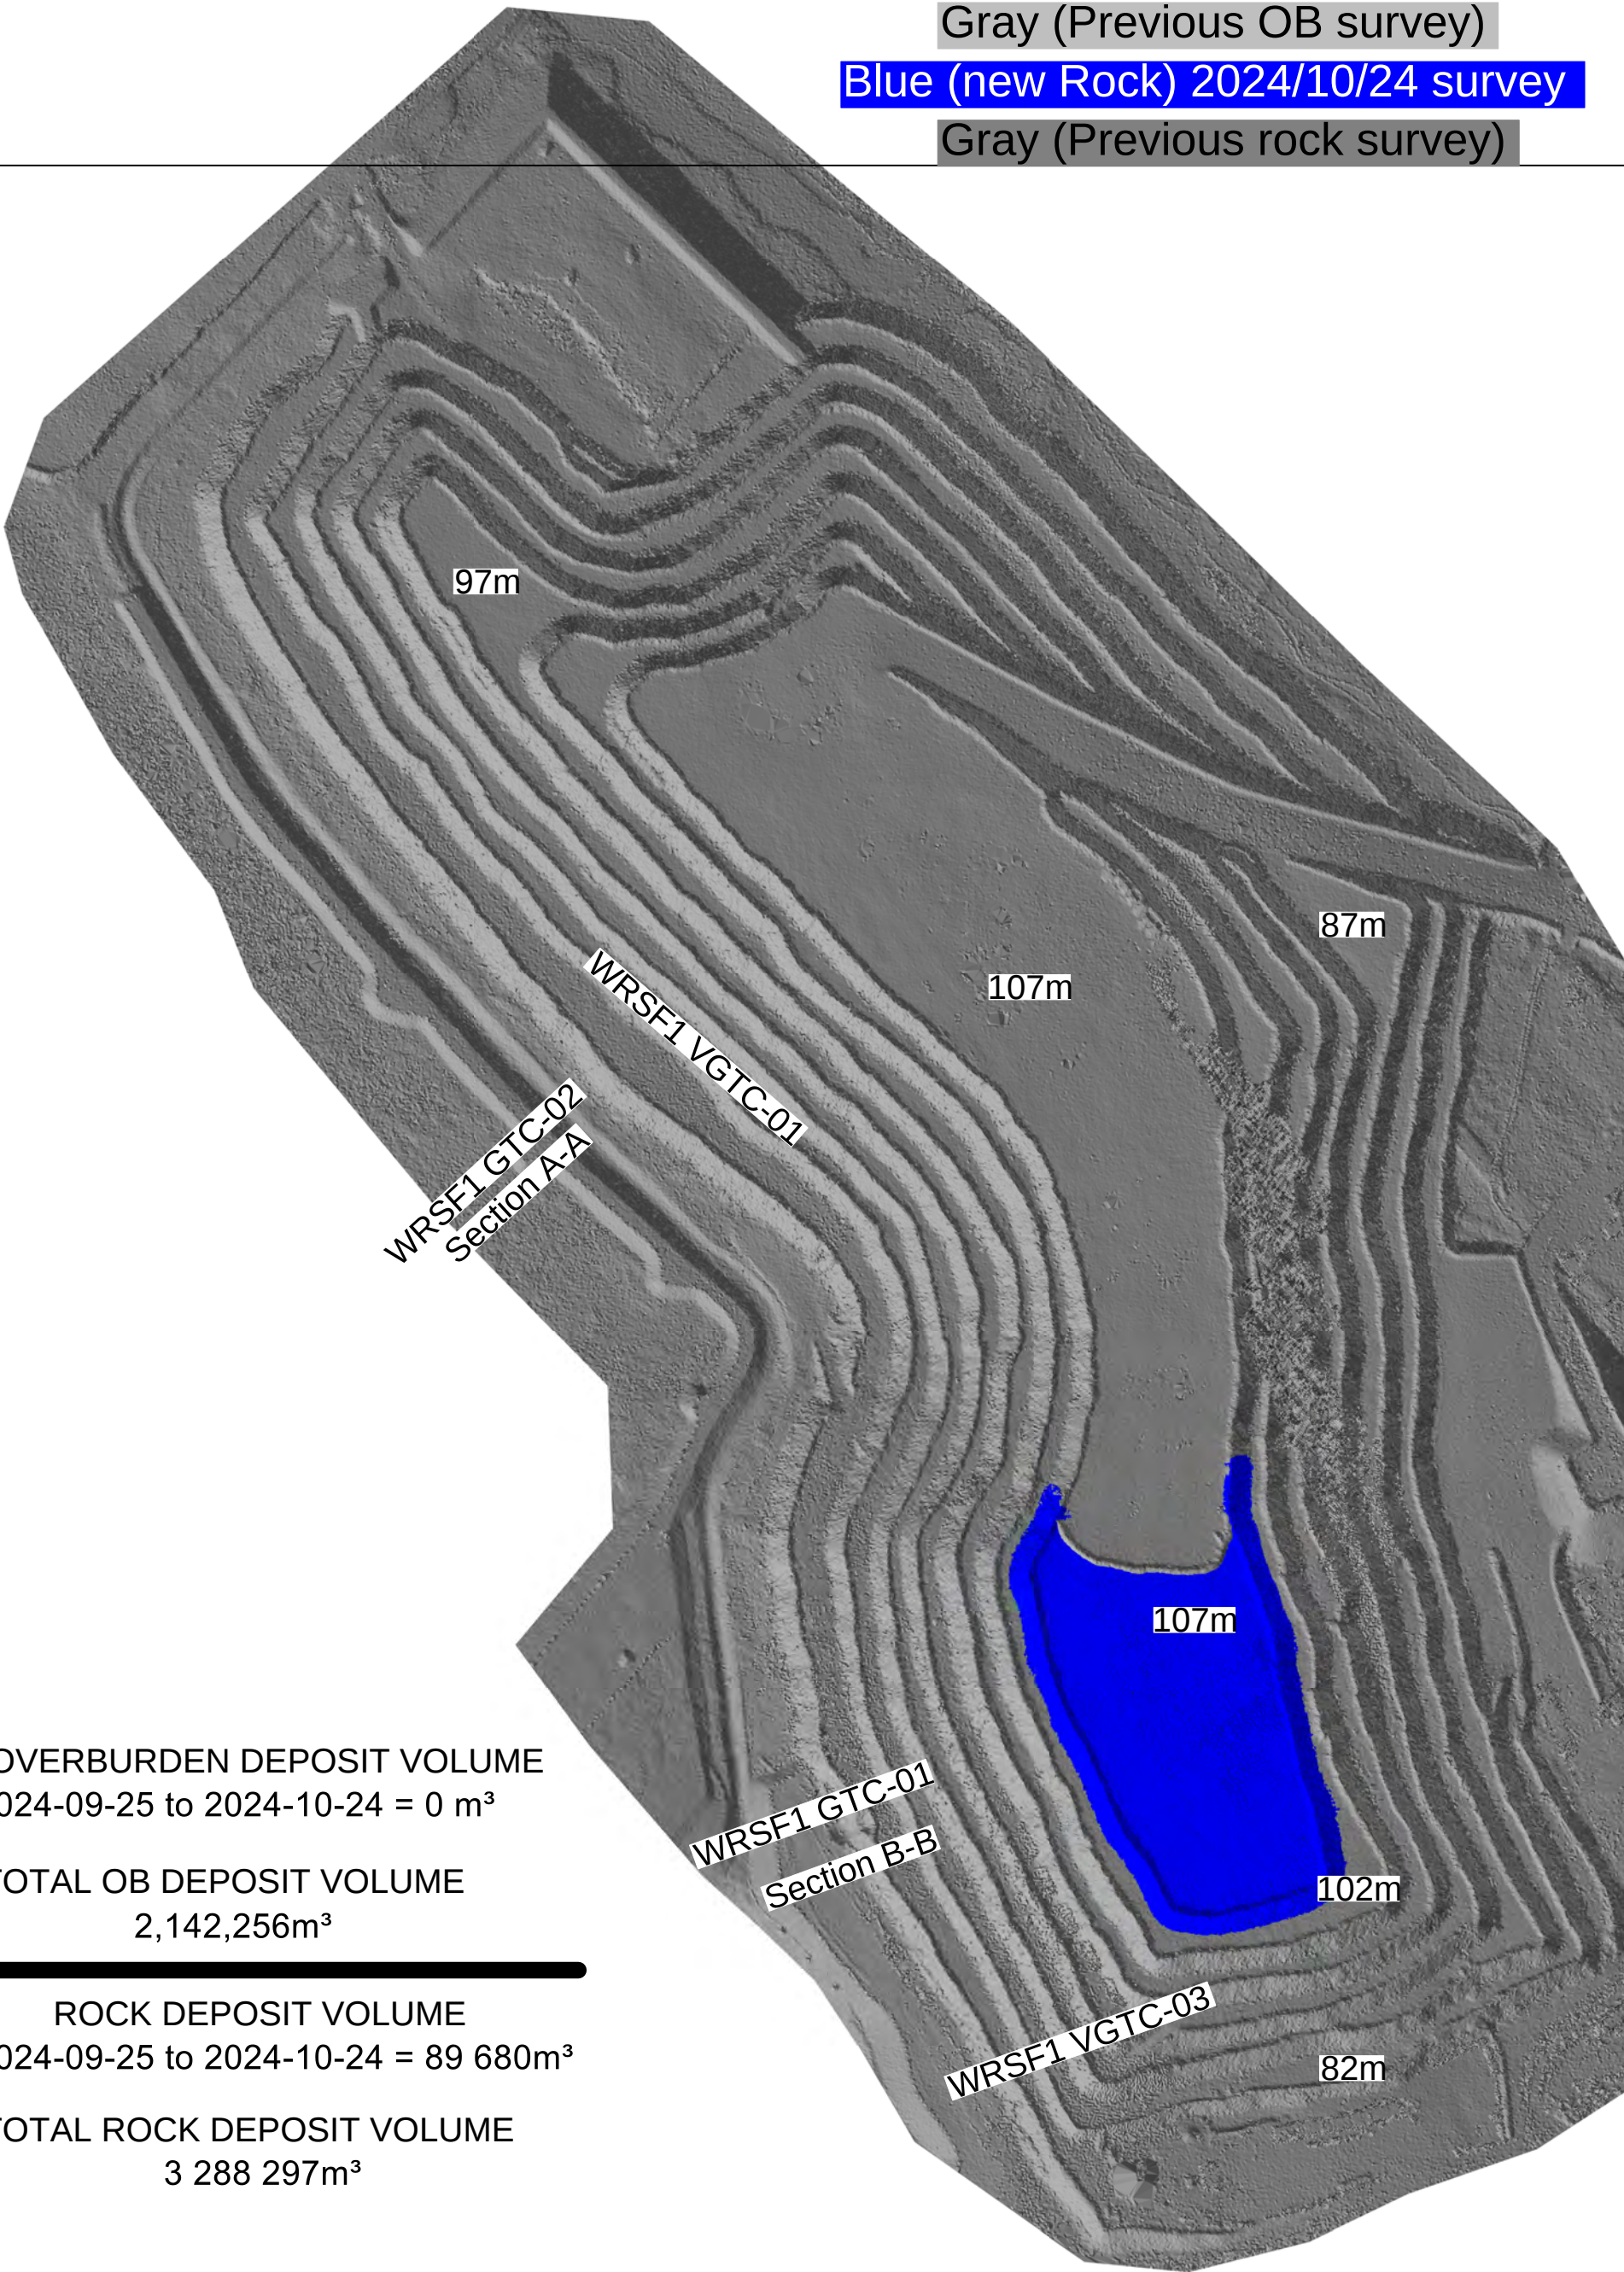

OVERBURDEN DEPOSIT VOLUME
2024-09-25 to 2024-10-24 = 0 m³


TOTAL OB DEPOSIT VOLUME
2,142,256m³

ROCK DEPOSIT VOLUME
2024-09-25 to 2024-10-24 = 89 680m³


TOTAL ROCK DEPOSIT VOLUME
3 288 297m³

					 AGNICO EAGLE MELIADINE	DRAWN BY Ty Ward	DATE 10/26/2024	TITLE AGNICO EAGLE - MELIADINE WRSF1 Monthly report surveyed 2024/10/24	
						CHECKED BY	DATE		
						APPROVED BY	DATE		
REV	DESCRIPTION	DATE	BY			SCALE 1:3000	SHEET 1/2	DRAWING NO. DRAWING-NO	REVISION A
REVISIONS									

YYYY/10/DD 01:50:07 PM C:\Users\ty.ward\Desktop\WRSF 1 - EOM_Practice\WRSF1_volumes_Master_Practice.vdd

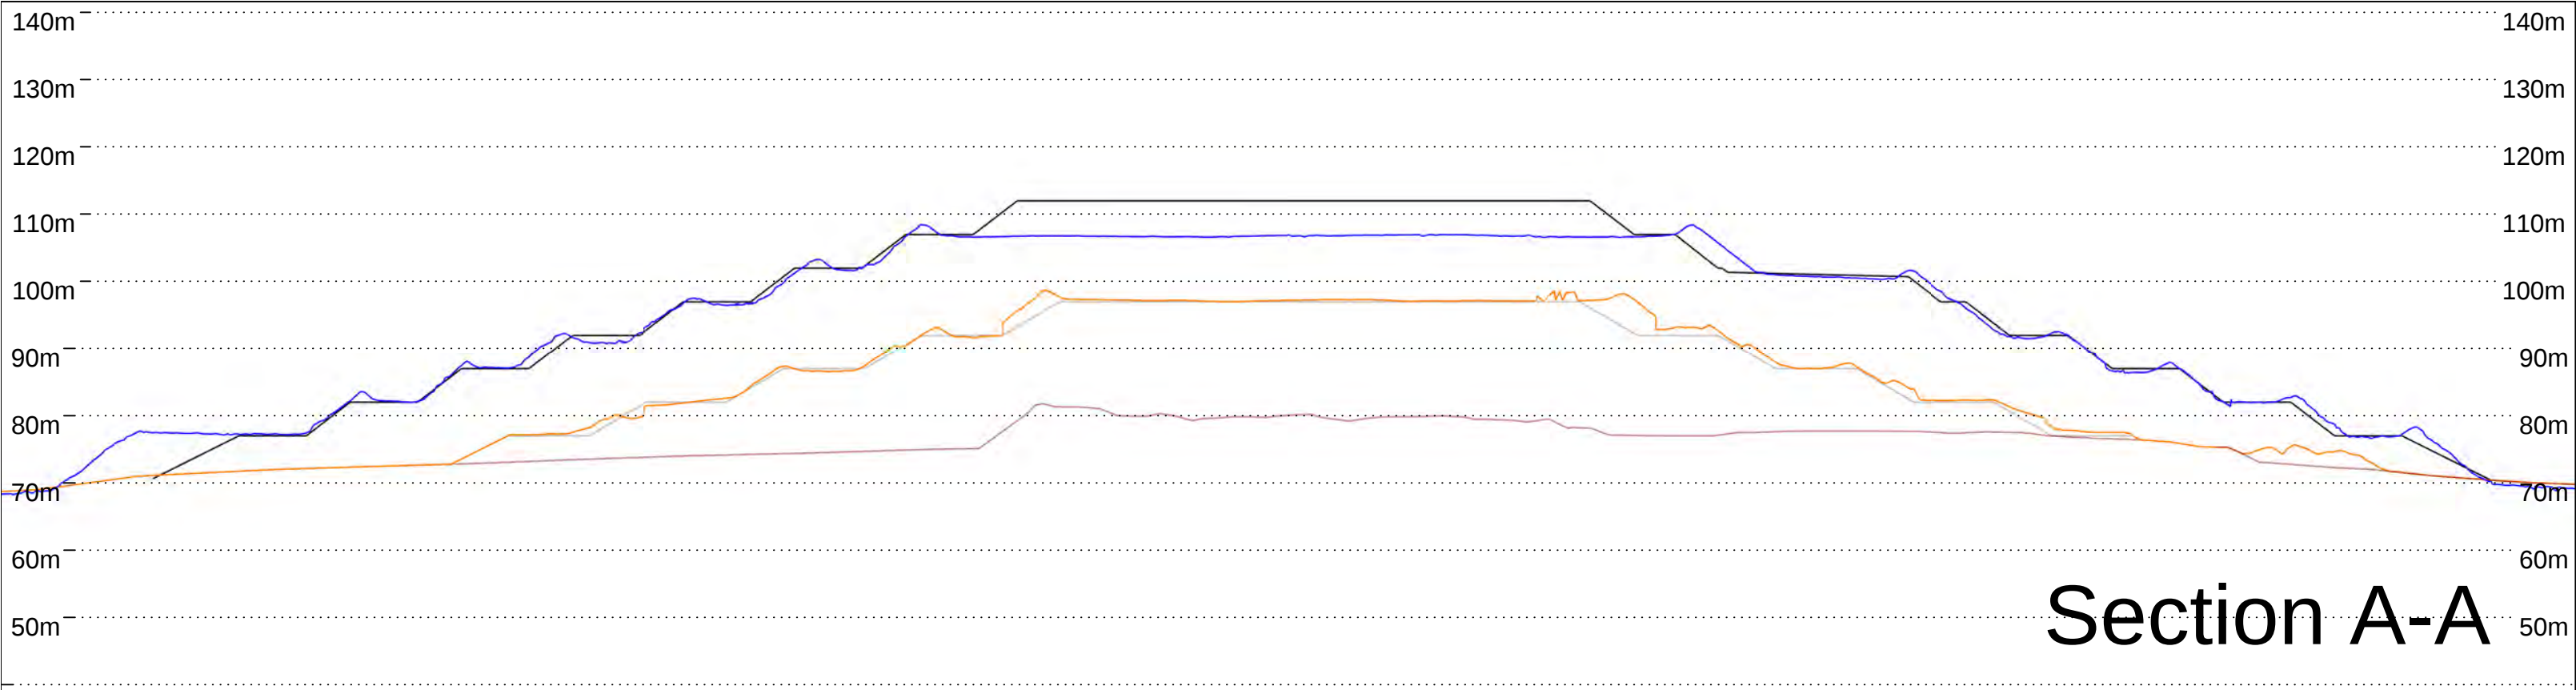


Section A-A

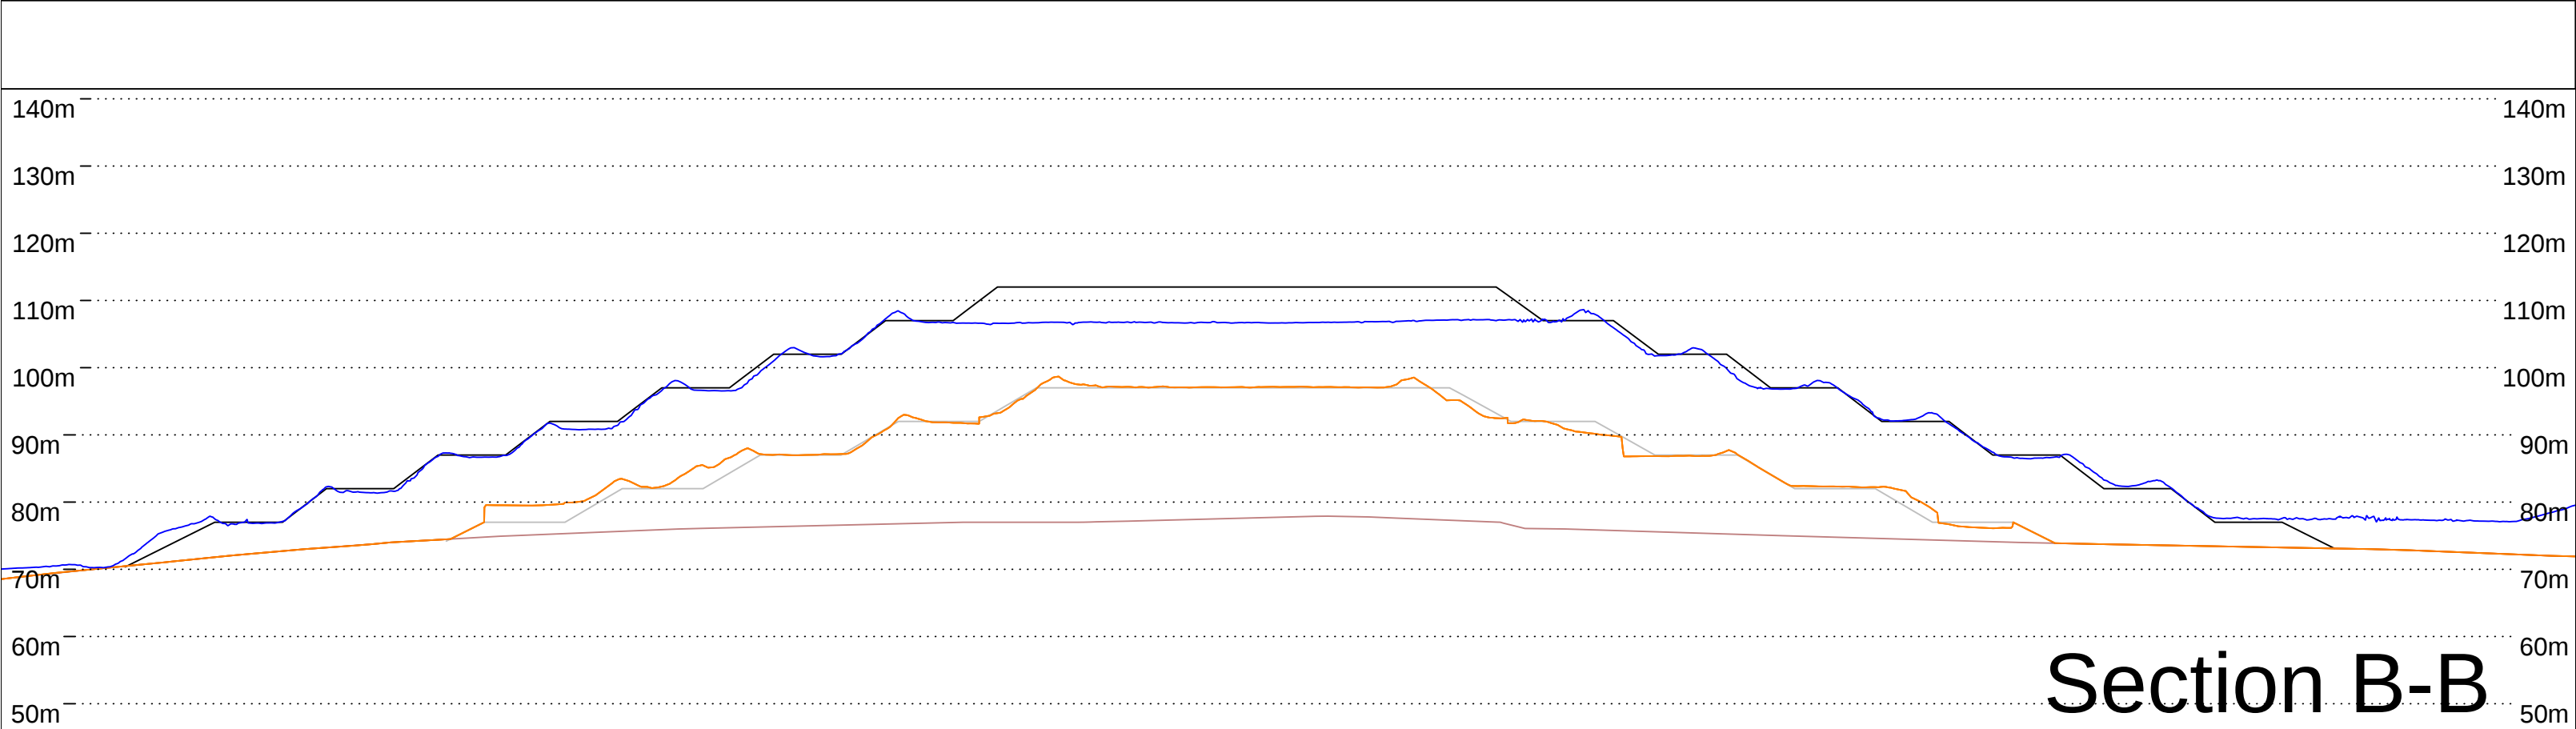


Section B-B

				Actual Rock Actual Overburden Design Rock 20.5 m o/s Design Rock Design Overburden Original Ground		AGNICO EAGLE MELIADINE	<table><tr><td>DESSINÉ PAR/DRAWN BY</td><td>Ty Ward</td><td>DATE</td><td>10/26/2024</td></tr><tr><td>VERIFIÉ PAR/CHECKED BY</td><td></td><td>DATE</td><td></td></tr><tr><td>APPROUVÉ PAR/APPROVED BY</td><td></td><td>DATE</td><td></td></tr><tr><td></td><td>ÉCHELLE/SCALE</td><td>FEUILLE/SHT</td><td>2 / 2</td></tr></table>	DESSINÉ PAR/DRAWN BY	Ty Ward	DATE	10/26/2024	VERIFIÉ PAR/CHECKED BY		DATE		APPROUVÉ PAR/APPROVED BY		DATE			ÉCHELLE/SCALE	FEUILLE/SHT	2 / 2	<table><tr><td colspan="2">TITRE / TITLE</td></tr><tr><td colspan="2">AGNICO EAGLE – MELIADINE DIVISION</td></tr><tr><td colspan="2">WRSF1 surveyed 2024/10/24</td></tr><tr><td>No. DESSIN/DRAWING NO.</td><td>REVISION</td></tr><tr><td>CROSS SECTIONS</td><td>A</td></tr></table>	TITRE / TITLE		AGNICO EAGLE – MELIADINE DIVISION		WRSF1 surveyed 2024/10/24		No. DESSIN/DRAWING NO.	REVISION	CROSS SECTIONS	A
DESSINÉ PAR/DRAWN BY	Ty Ward	DATE	10/26/2024																															
VERIFIÉ PAR/CHECKED BY		DATE																																
APPROUVÉ PAR/APPROVED BY		DATE																																
	ÉCHELLE/SCALE	FEUILLE/SHT	2 / 2																															
TITRE / TITLE																																		
AGNICO EAGLE – MELIADINE DIVISION																																		
WRSF1 surveyed 2024/10/24																																		
No. DESSIN/DRAWING NO.	REVISION																																	
CROSS SECTIONS	A																																	
REV	DESCRIPTION	DATE	PAR/BY																															
REVISIONS																																		

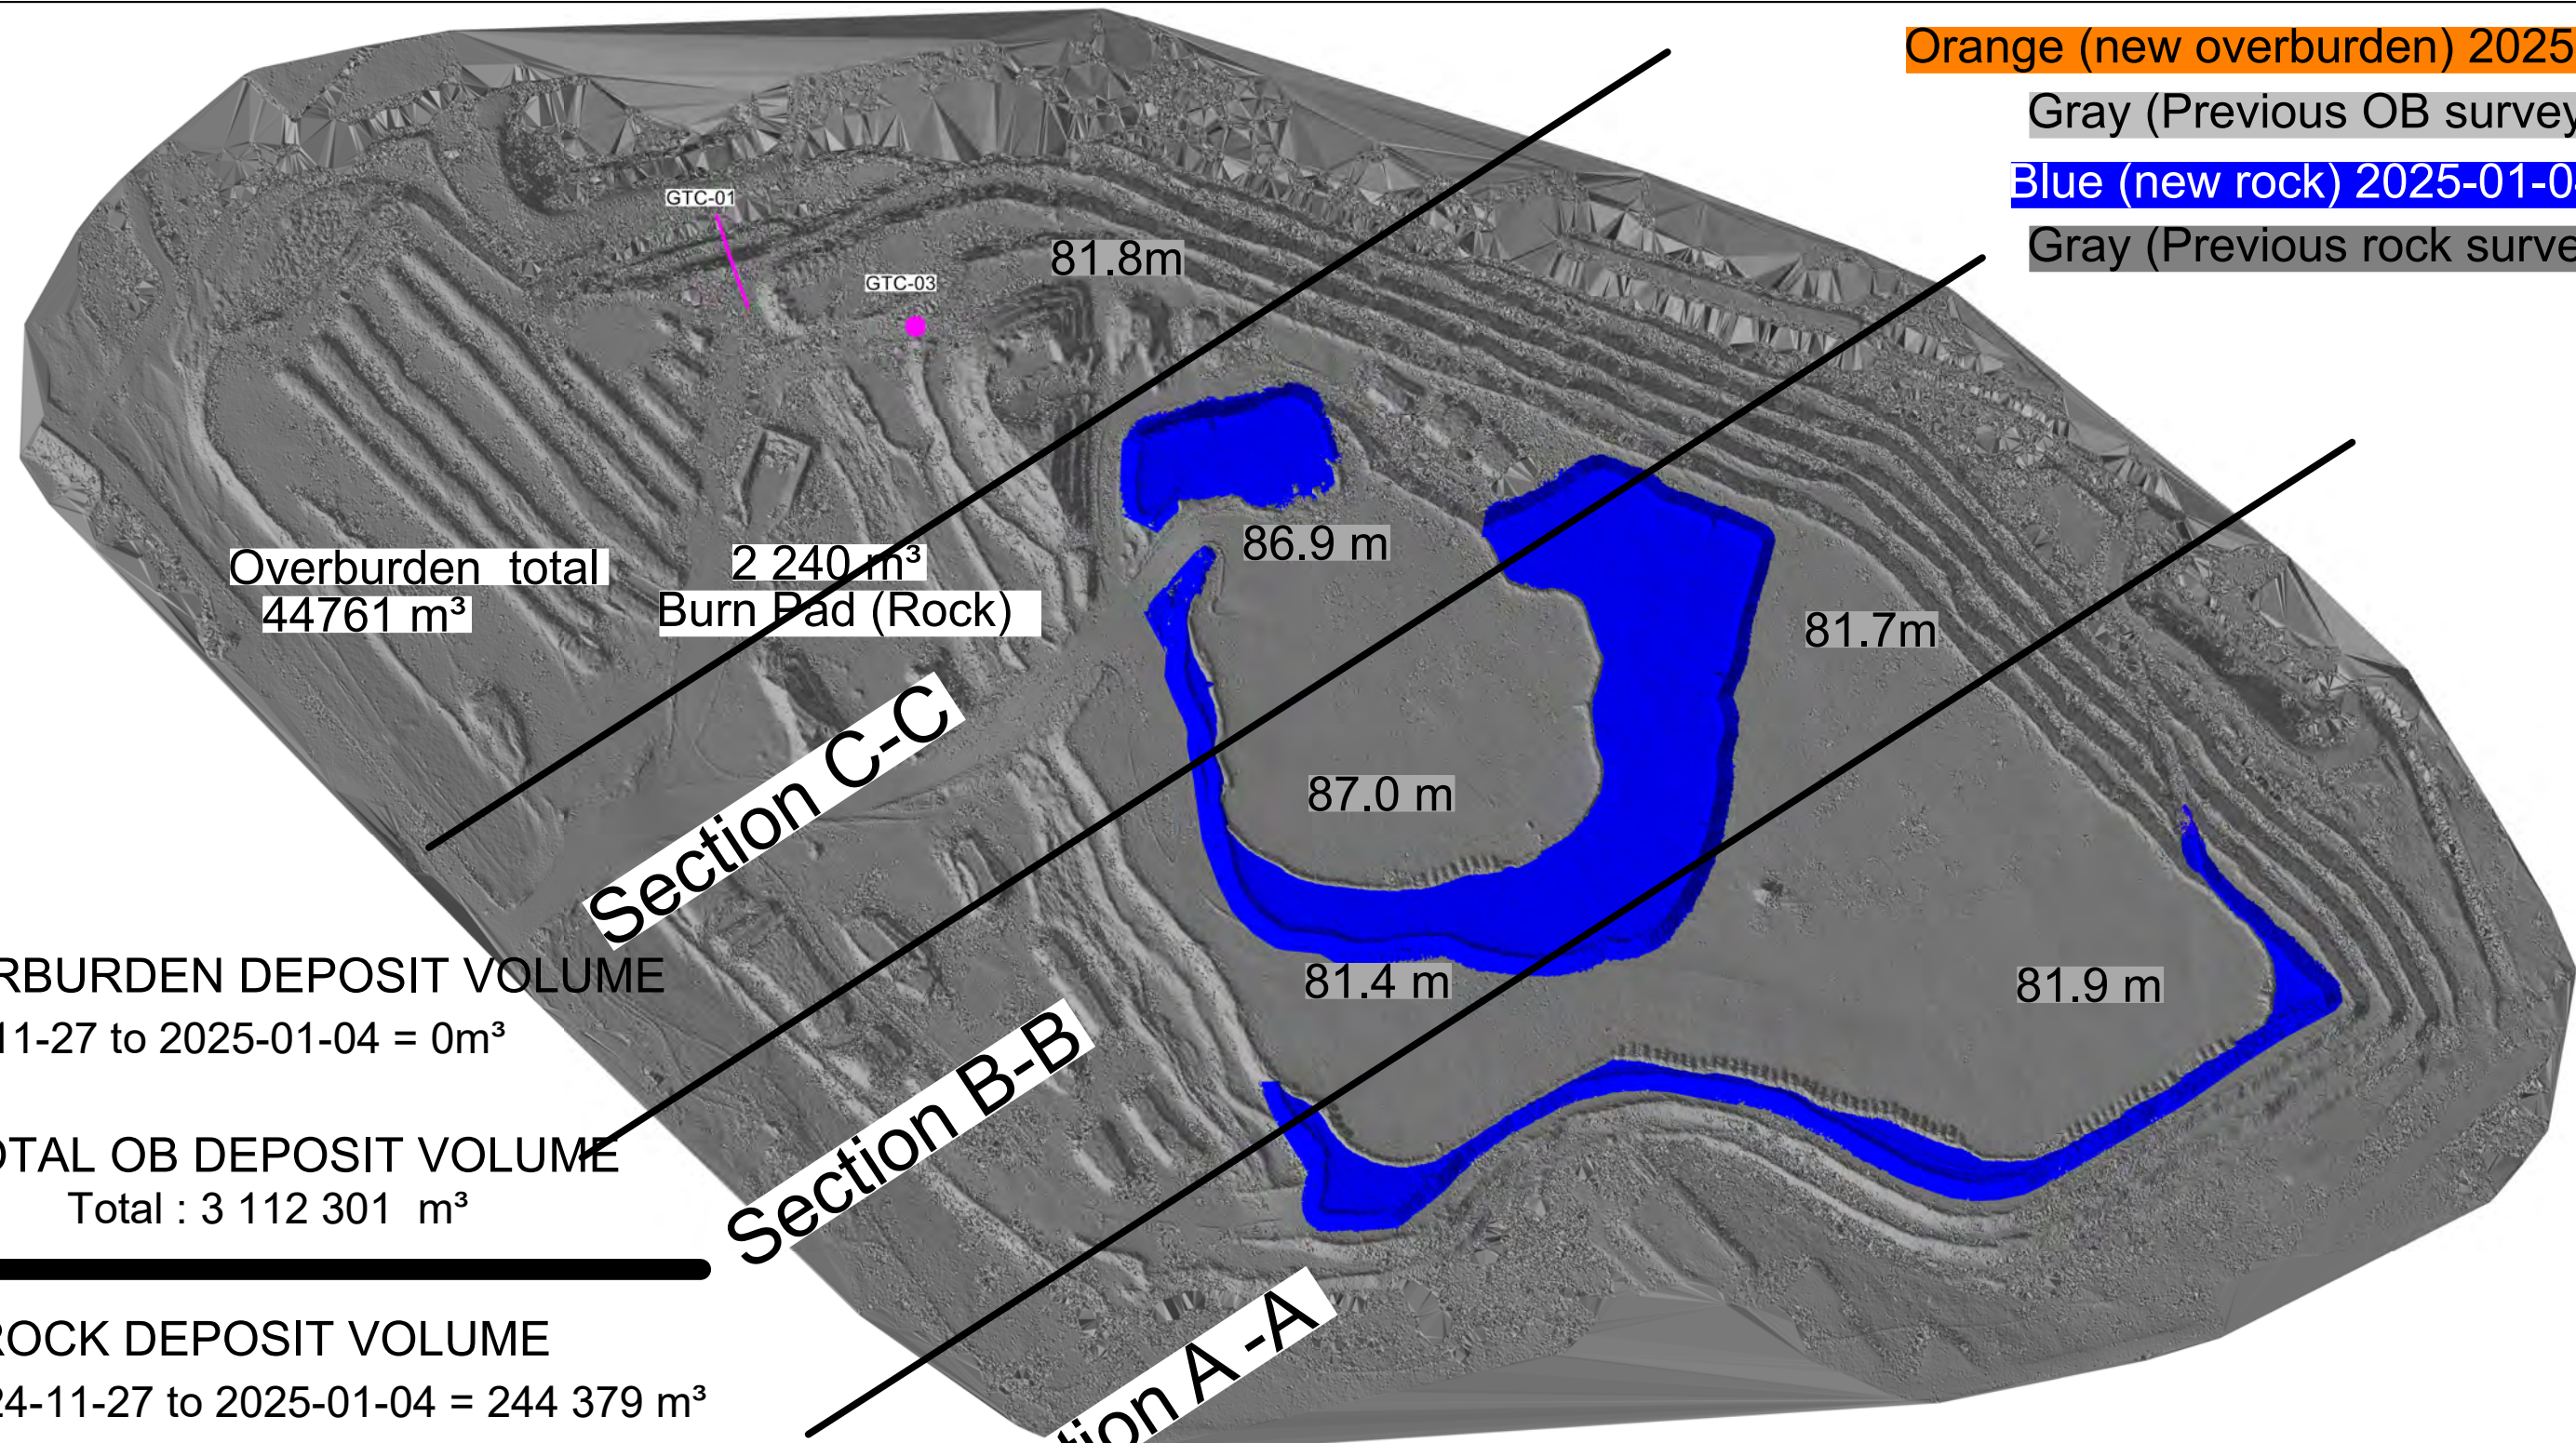


Gray (Previous rock survey)

~~2 240 m³
Burn Pad (Rock)~~

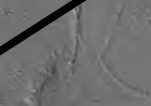

Section C-C

Section B-B

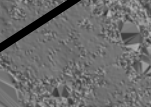


Section A-A

TOTAL OB DEPOSIT VOLUME
Total : 3 112 301 m³


ROCK DEPOSIT VOLUME
2024-11-27 to 2025-01-04 = 244 379 m³

TOTAL ROCK DEPOSIT VOLUME
Total : 4 500 748m³


						 AGNICO EAGLE MELIADINE	DESSINÉ PAR/DRAWN BY Francis.pépin		DATE 2025-01-05	TITRE / TITLE AGNICO EAGLE - MELIADINE DIVISION WRSF3-December 2024 Monthly report		
							VERIFIÉ PAR/CHECKED BY		DATE			
							APPROUVE PAR/APPROVED BY		DATE			
REV	DESCRIPTION	DATE	PAR/BY					ECHELLE/SCALE 1:4000	FEUILLE/SHT 1/4	No. DESSIN/DRAWING NO. DRAWING-NO	REVISION A	
REVISIONS												

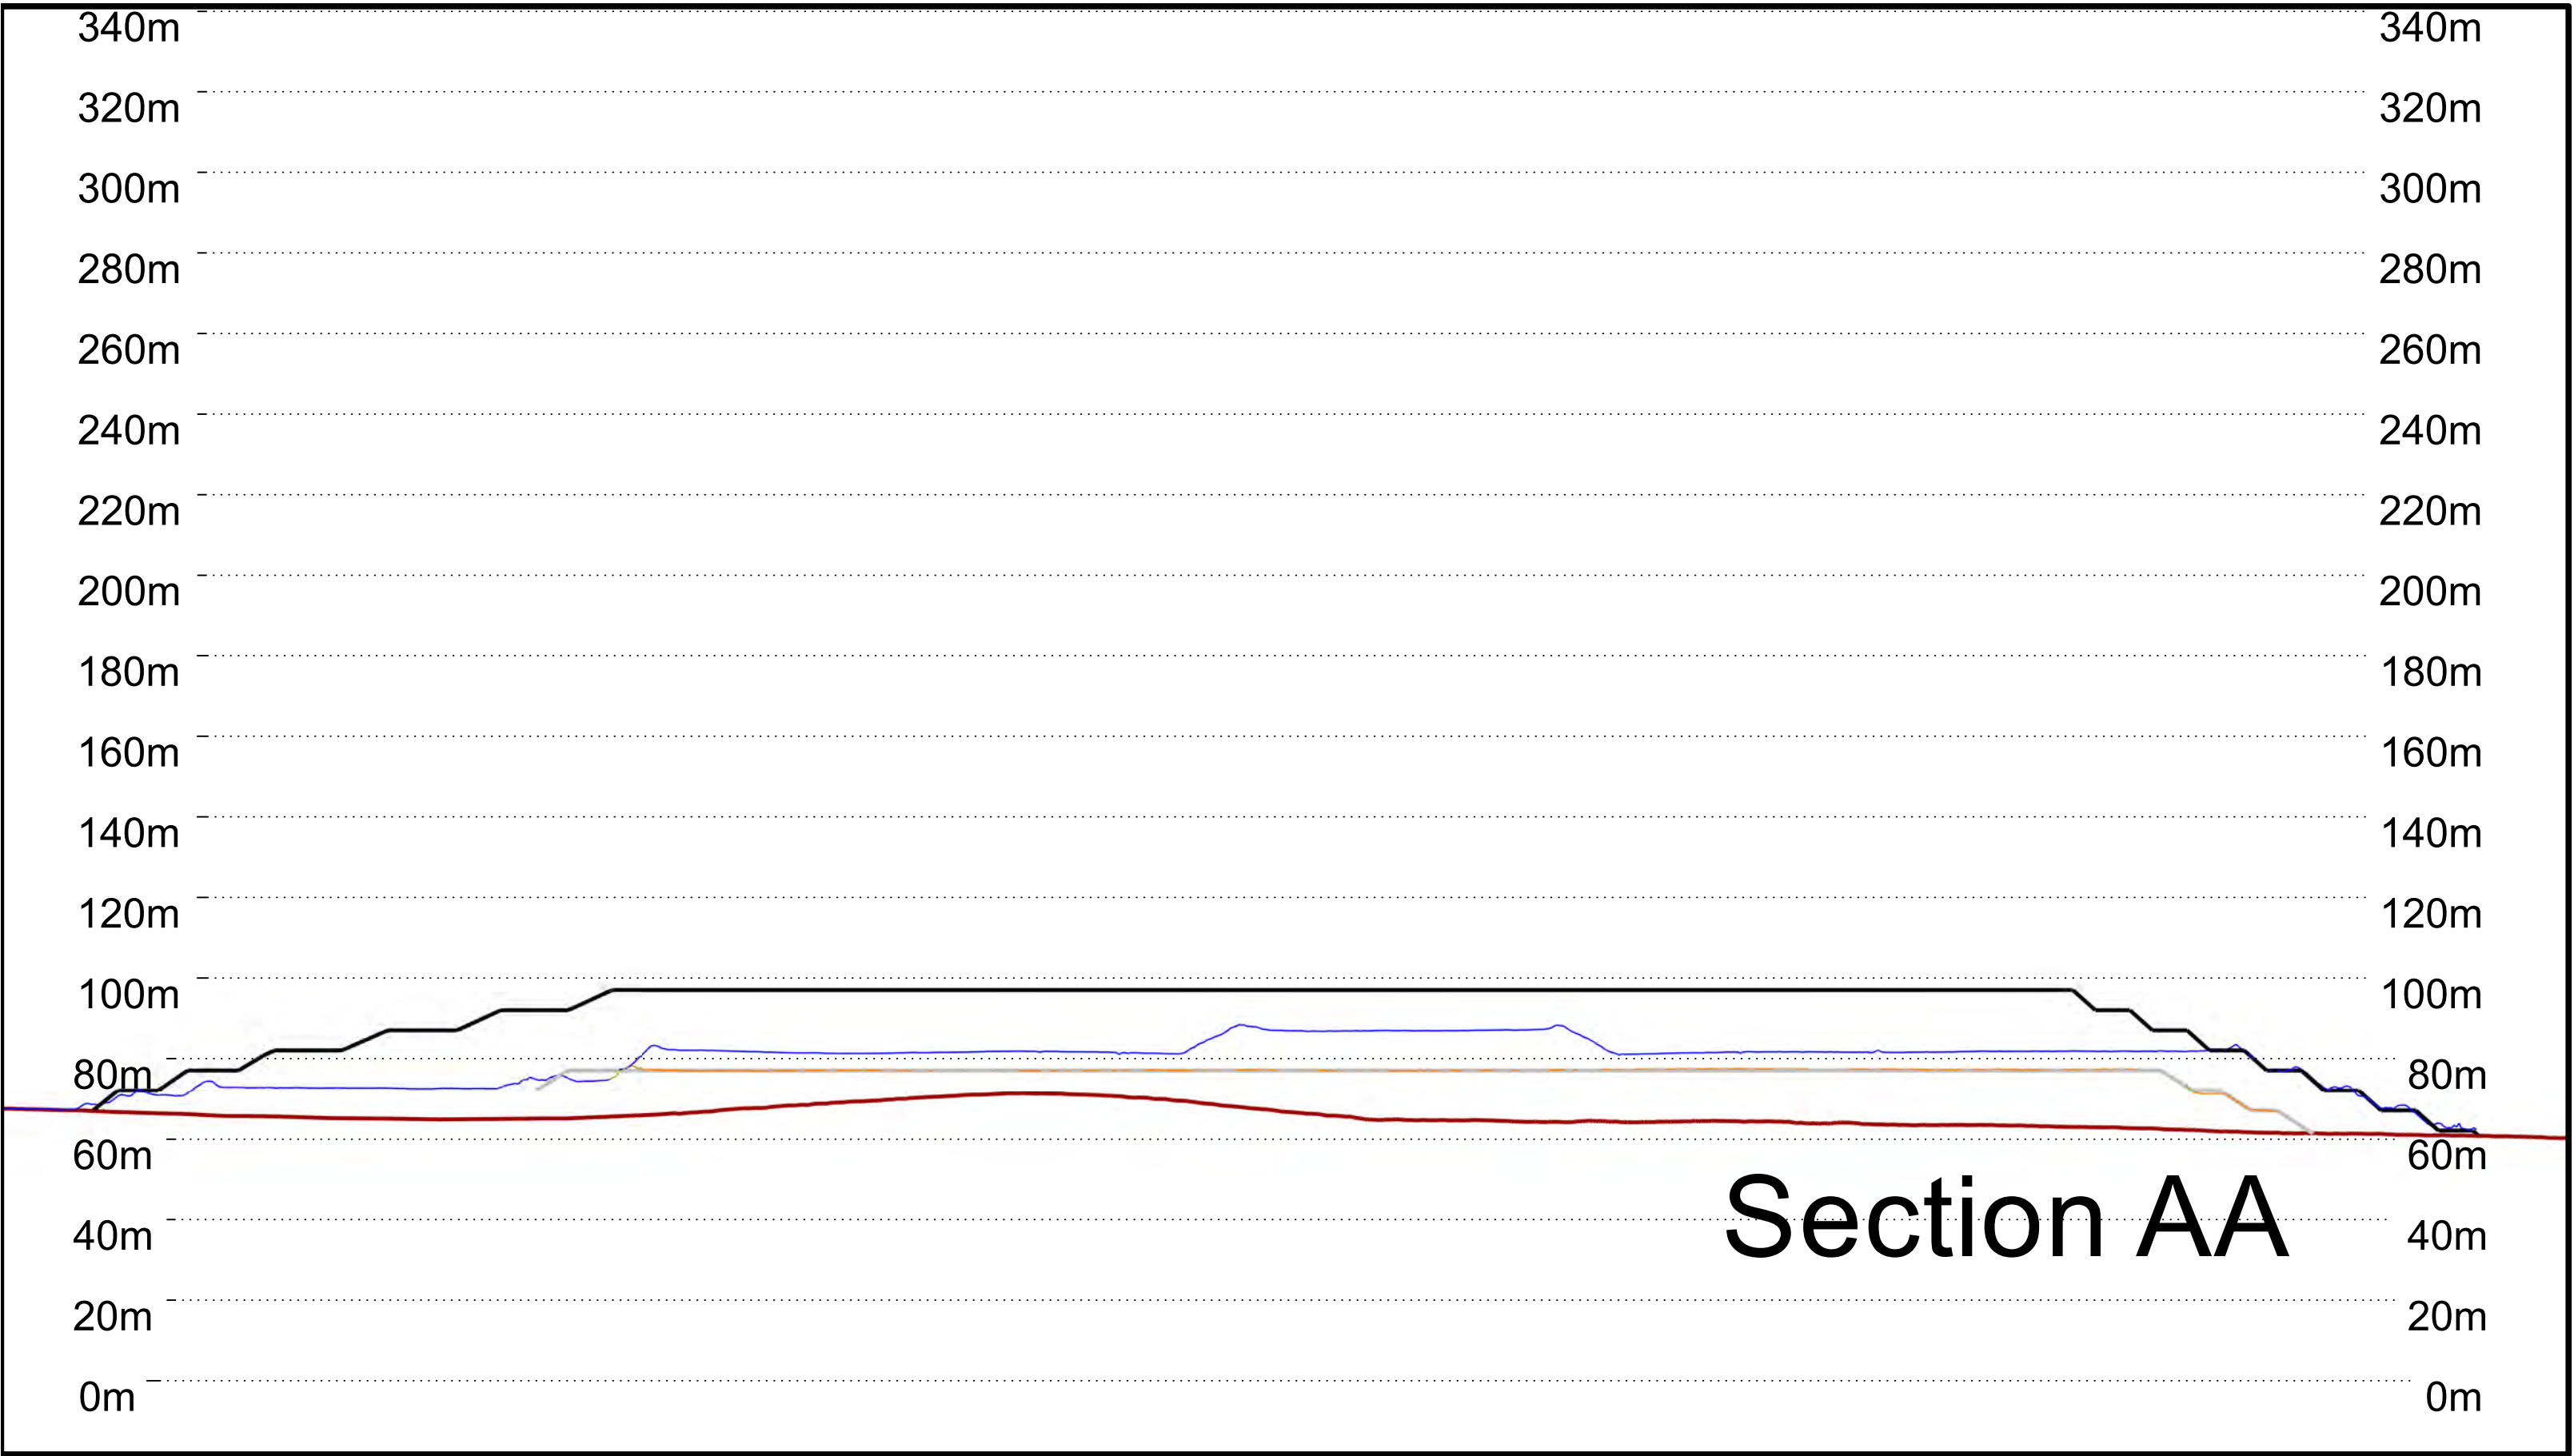

				Actual Rock Actual Overburden Design Rock 20.5 m o/s Design Rock Design Overburden Original Ground	AGNICO EAGLE MELIADINE	DESSINE PAR/DRAWN BY Francis.pépin		DATE 2025-01-05	AGNICO EAGLE - MELIADINE DIVISION WRSF3 - December 2024 Cross sections A-A		
VÉRIFIÉ PAR/CHECKED BY		DATE									
APPROUVÉ PAR/APPROVED BY		DATE									
REV	DESCRIPTION	DATE	PAR/BY					ECHELLE/SCALE 1:1500	FEUILLE/SHT 2/4	No DESSIN/DRAWING NO	DRAWING-NO
REVISIONS											

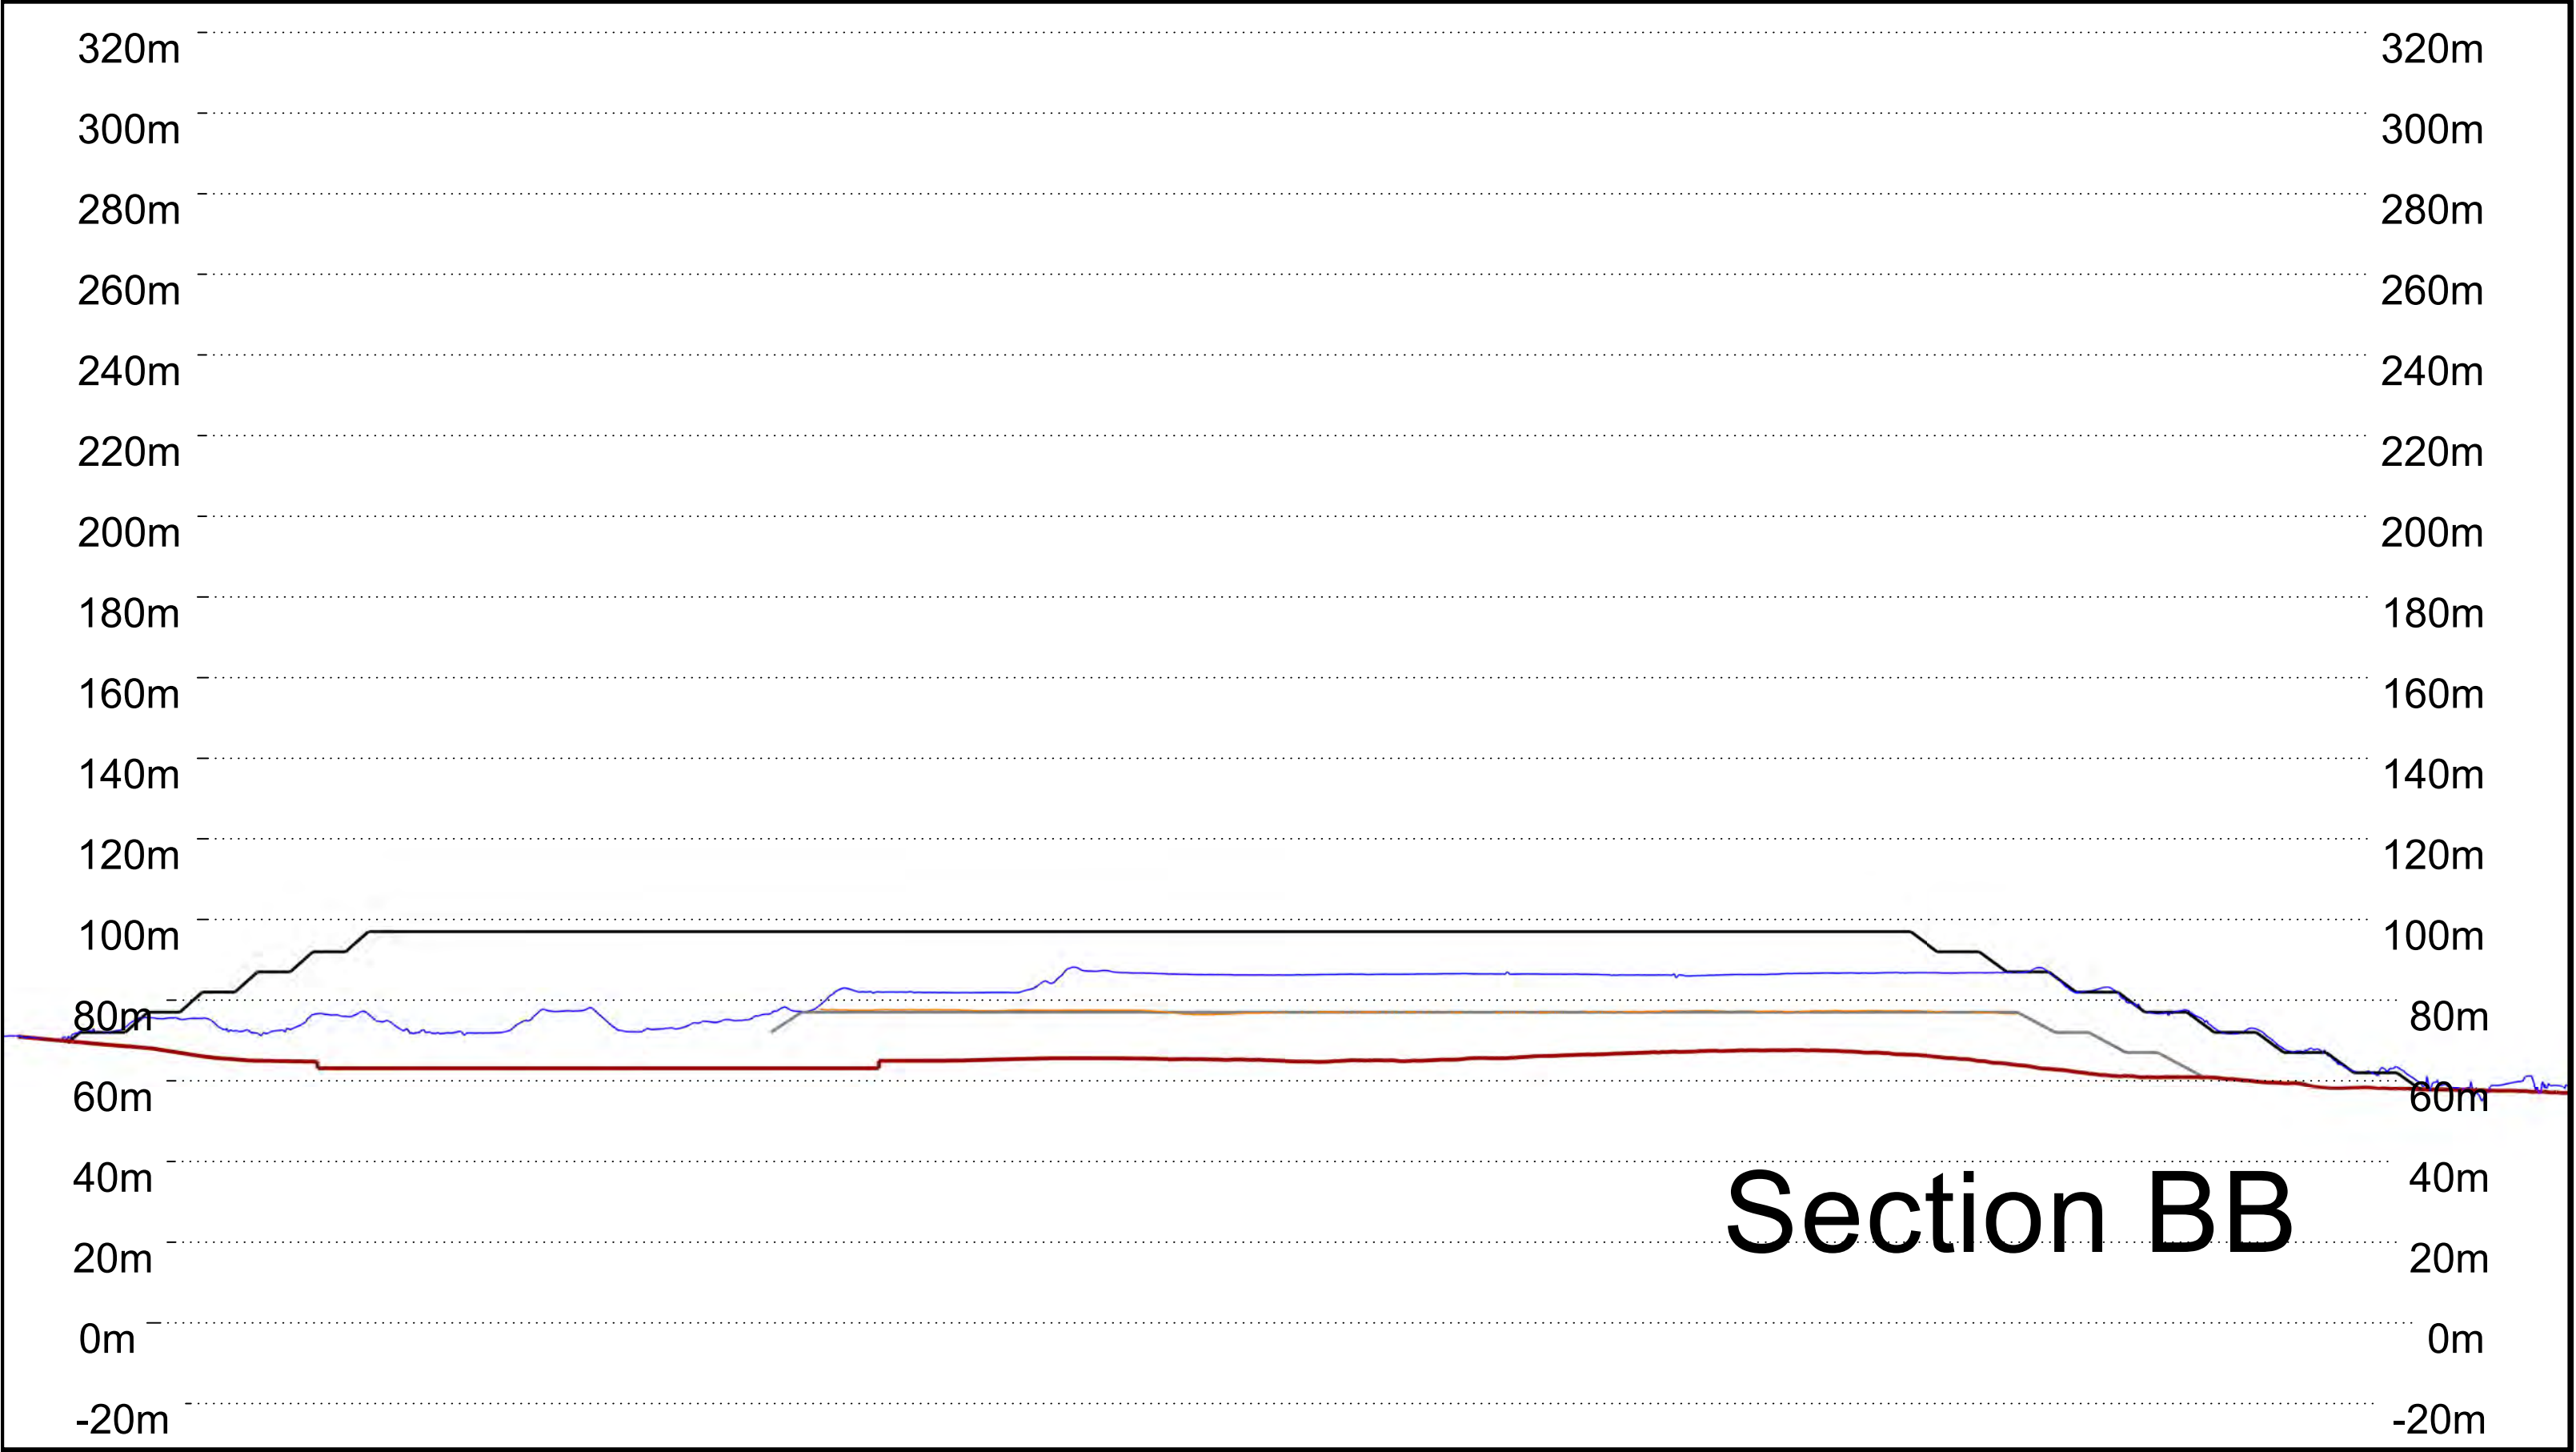

				AGNICO EAGLE MELIADINE	DESSINE PAR/DRAWN BY Francis.pépin		DATE 2025-01-05	AGNICO EAGLE - MELIADINE DIVISION WRSF3 -December 2024 Cross sections B-B	
					VÉRIFIÉ PAR/CHECKED BY	DATE			
					APPROUVÉ PAR/APPROVED BY	DATE			
REV	DESCRIPTION	DATE	PAR/BY				ECHELLE/SCALE 1:1500	FEUILLE/SHT 3/4	No DESSIN/DRAWING NO DRAWING-NO
REVISIONS									

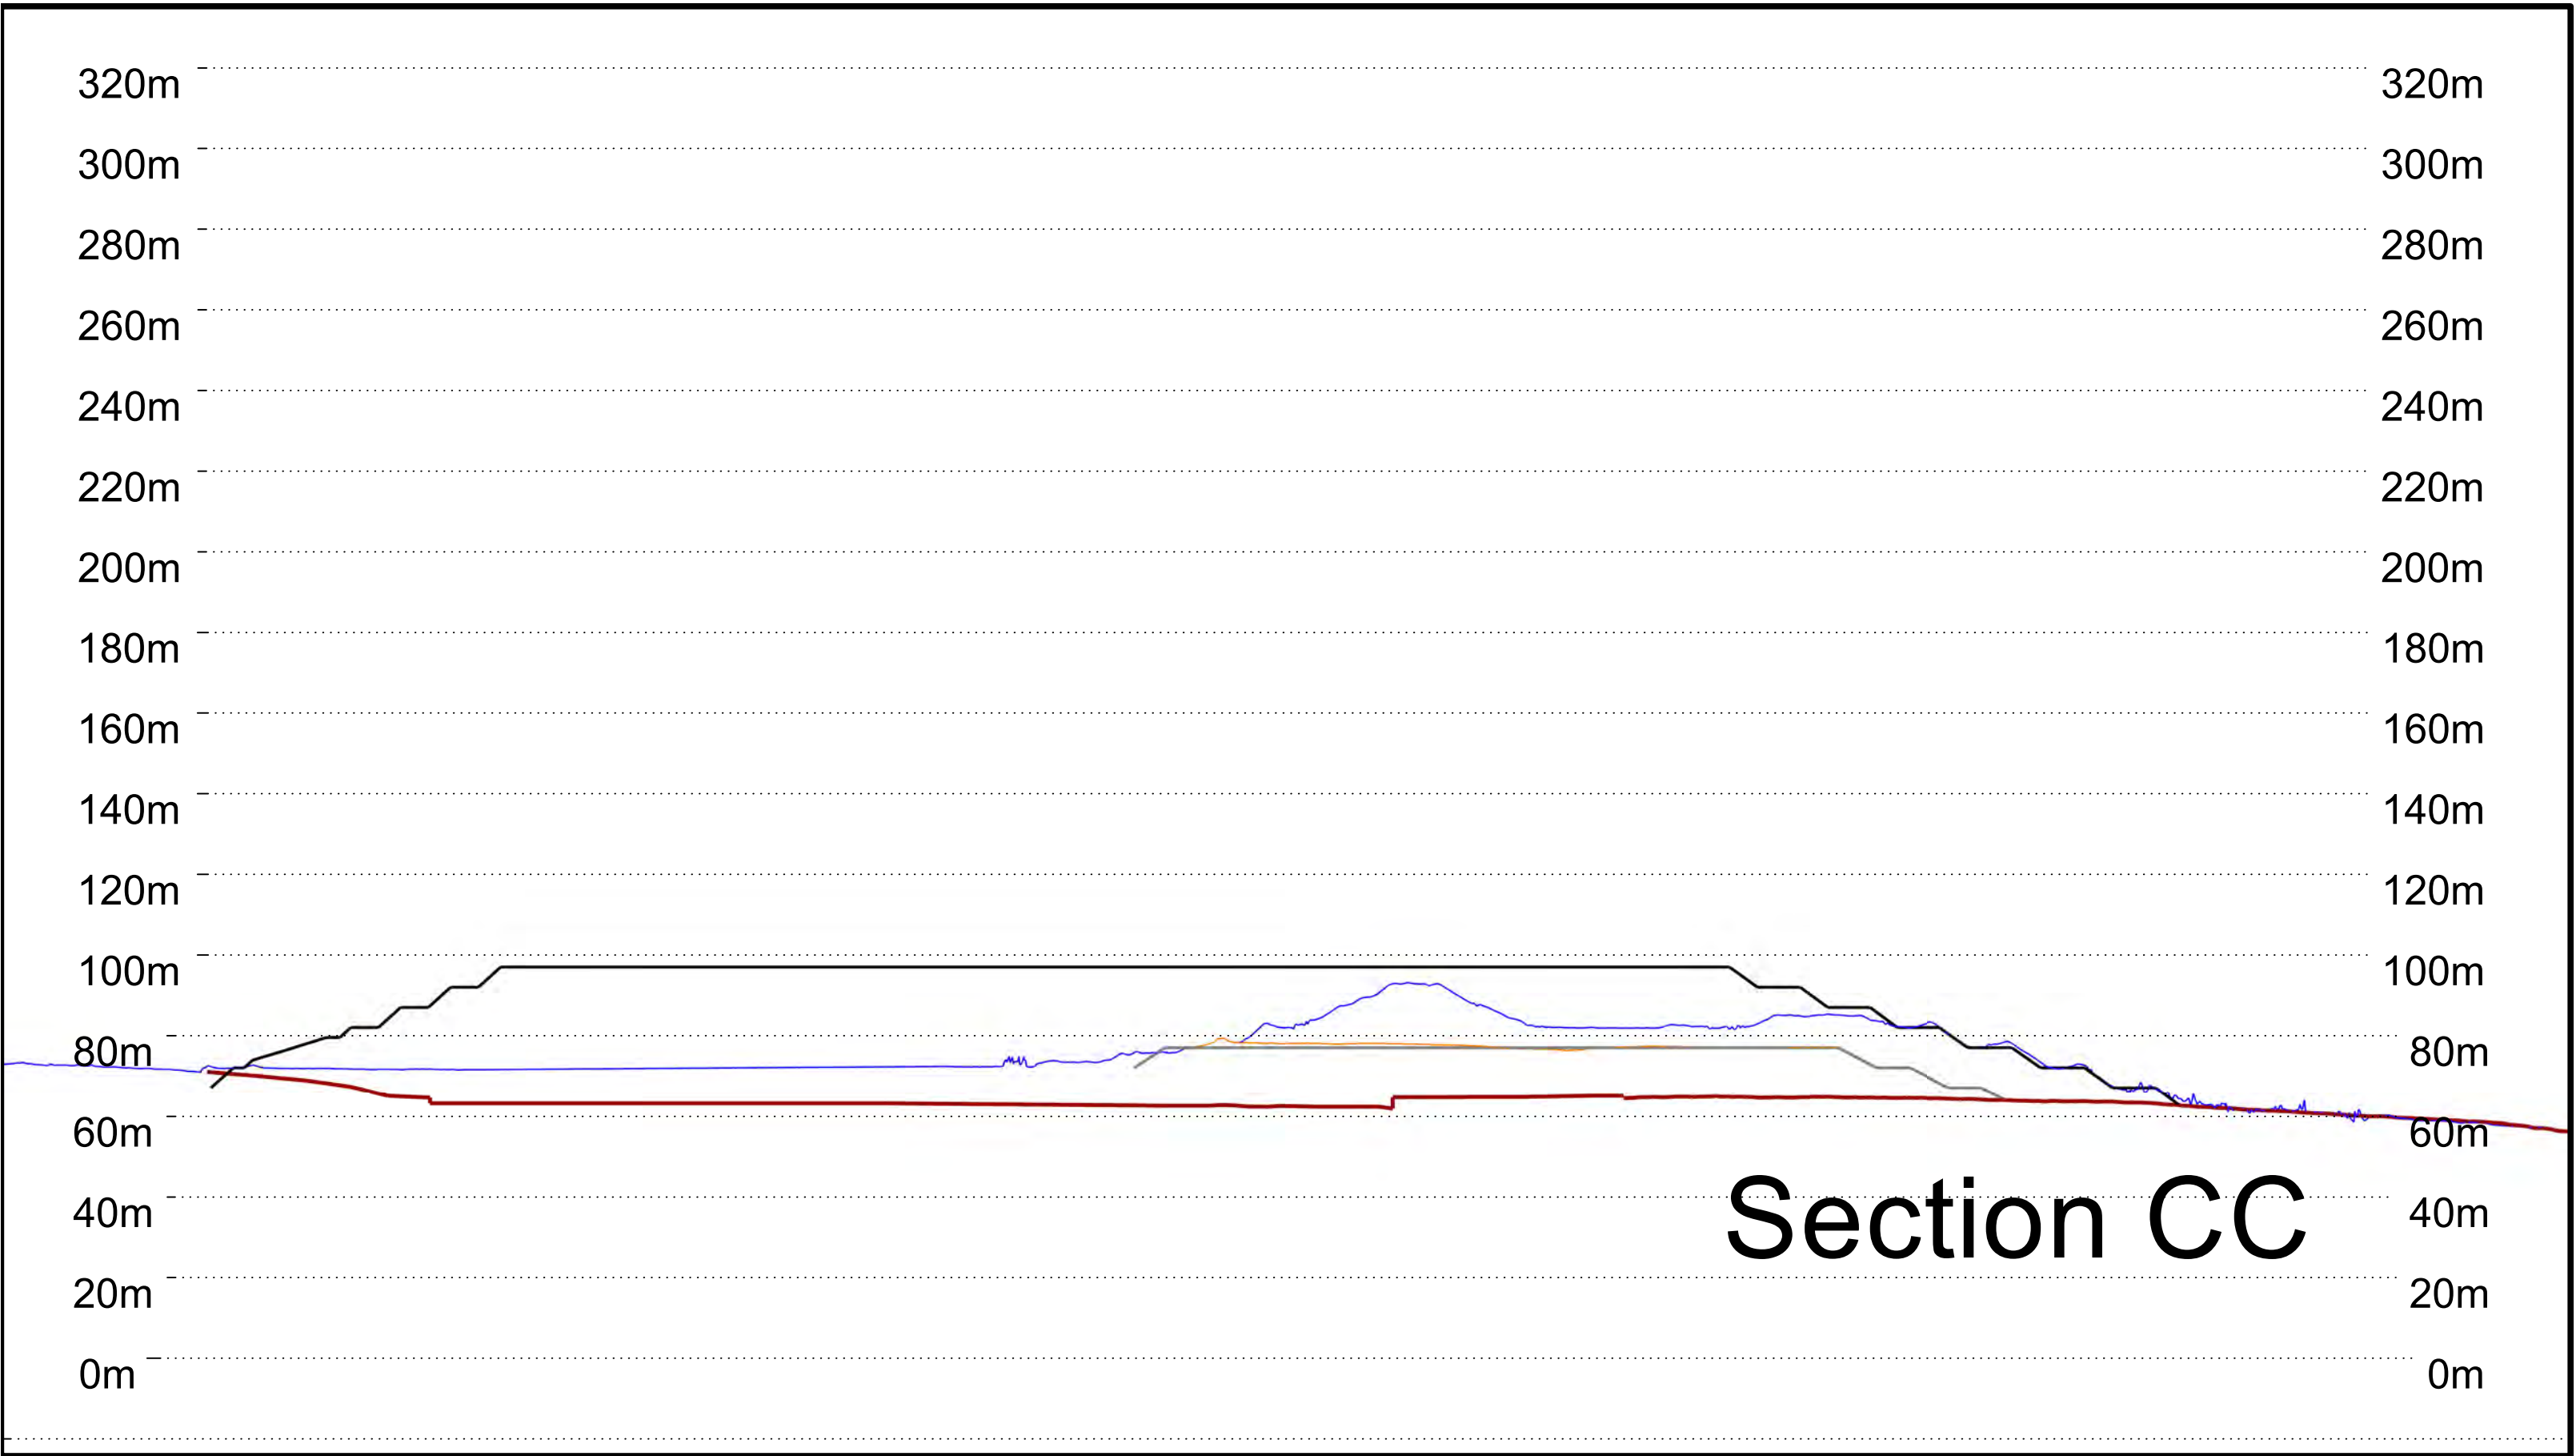

				Actual Rock Actual Overburden Design Rock 20.5 m o/s Design Rock Design Overburden Original Ground		AGNICO EAGLE MELIADINE	DESSINE PAR/DRAWN BYFrancis.pepin	DATE2025-01-05	TITRE / TITLEAGNICO EAGLE - MELIADINE DIVISION WRSF3 - December 2024 Cross sections C-C		
							VÉRIFIÉ PAR/CHECKED BY	DATE			
							APPROUVÉ PAR/APPROVED BY	DATE			
REV	DESCRIPTION	DATE	PAR/BY					ECHELLE/SCALE1:1500	FEUILLE/SHT4 / 4	No DESSIN/DRAWING NO	REVISIONA
REVISIONS										DRAWING-NO	