



APPENDIX 12 TSF PLANS AND SECTIONS AND THE END OF 2024

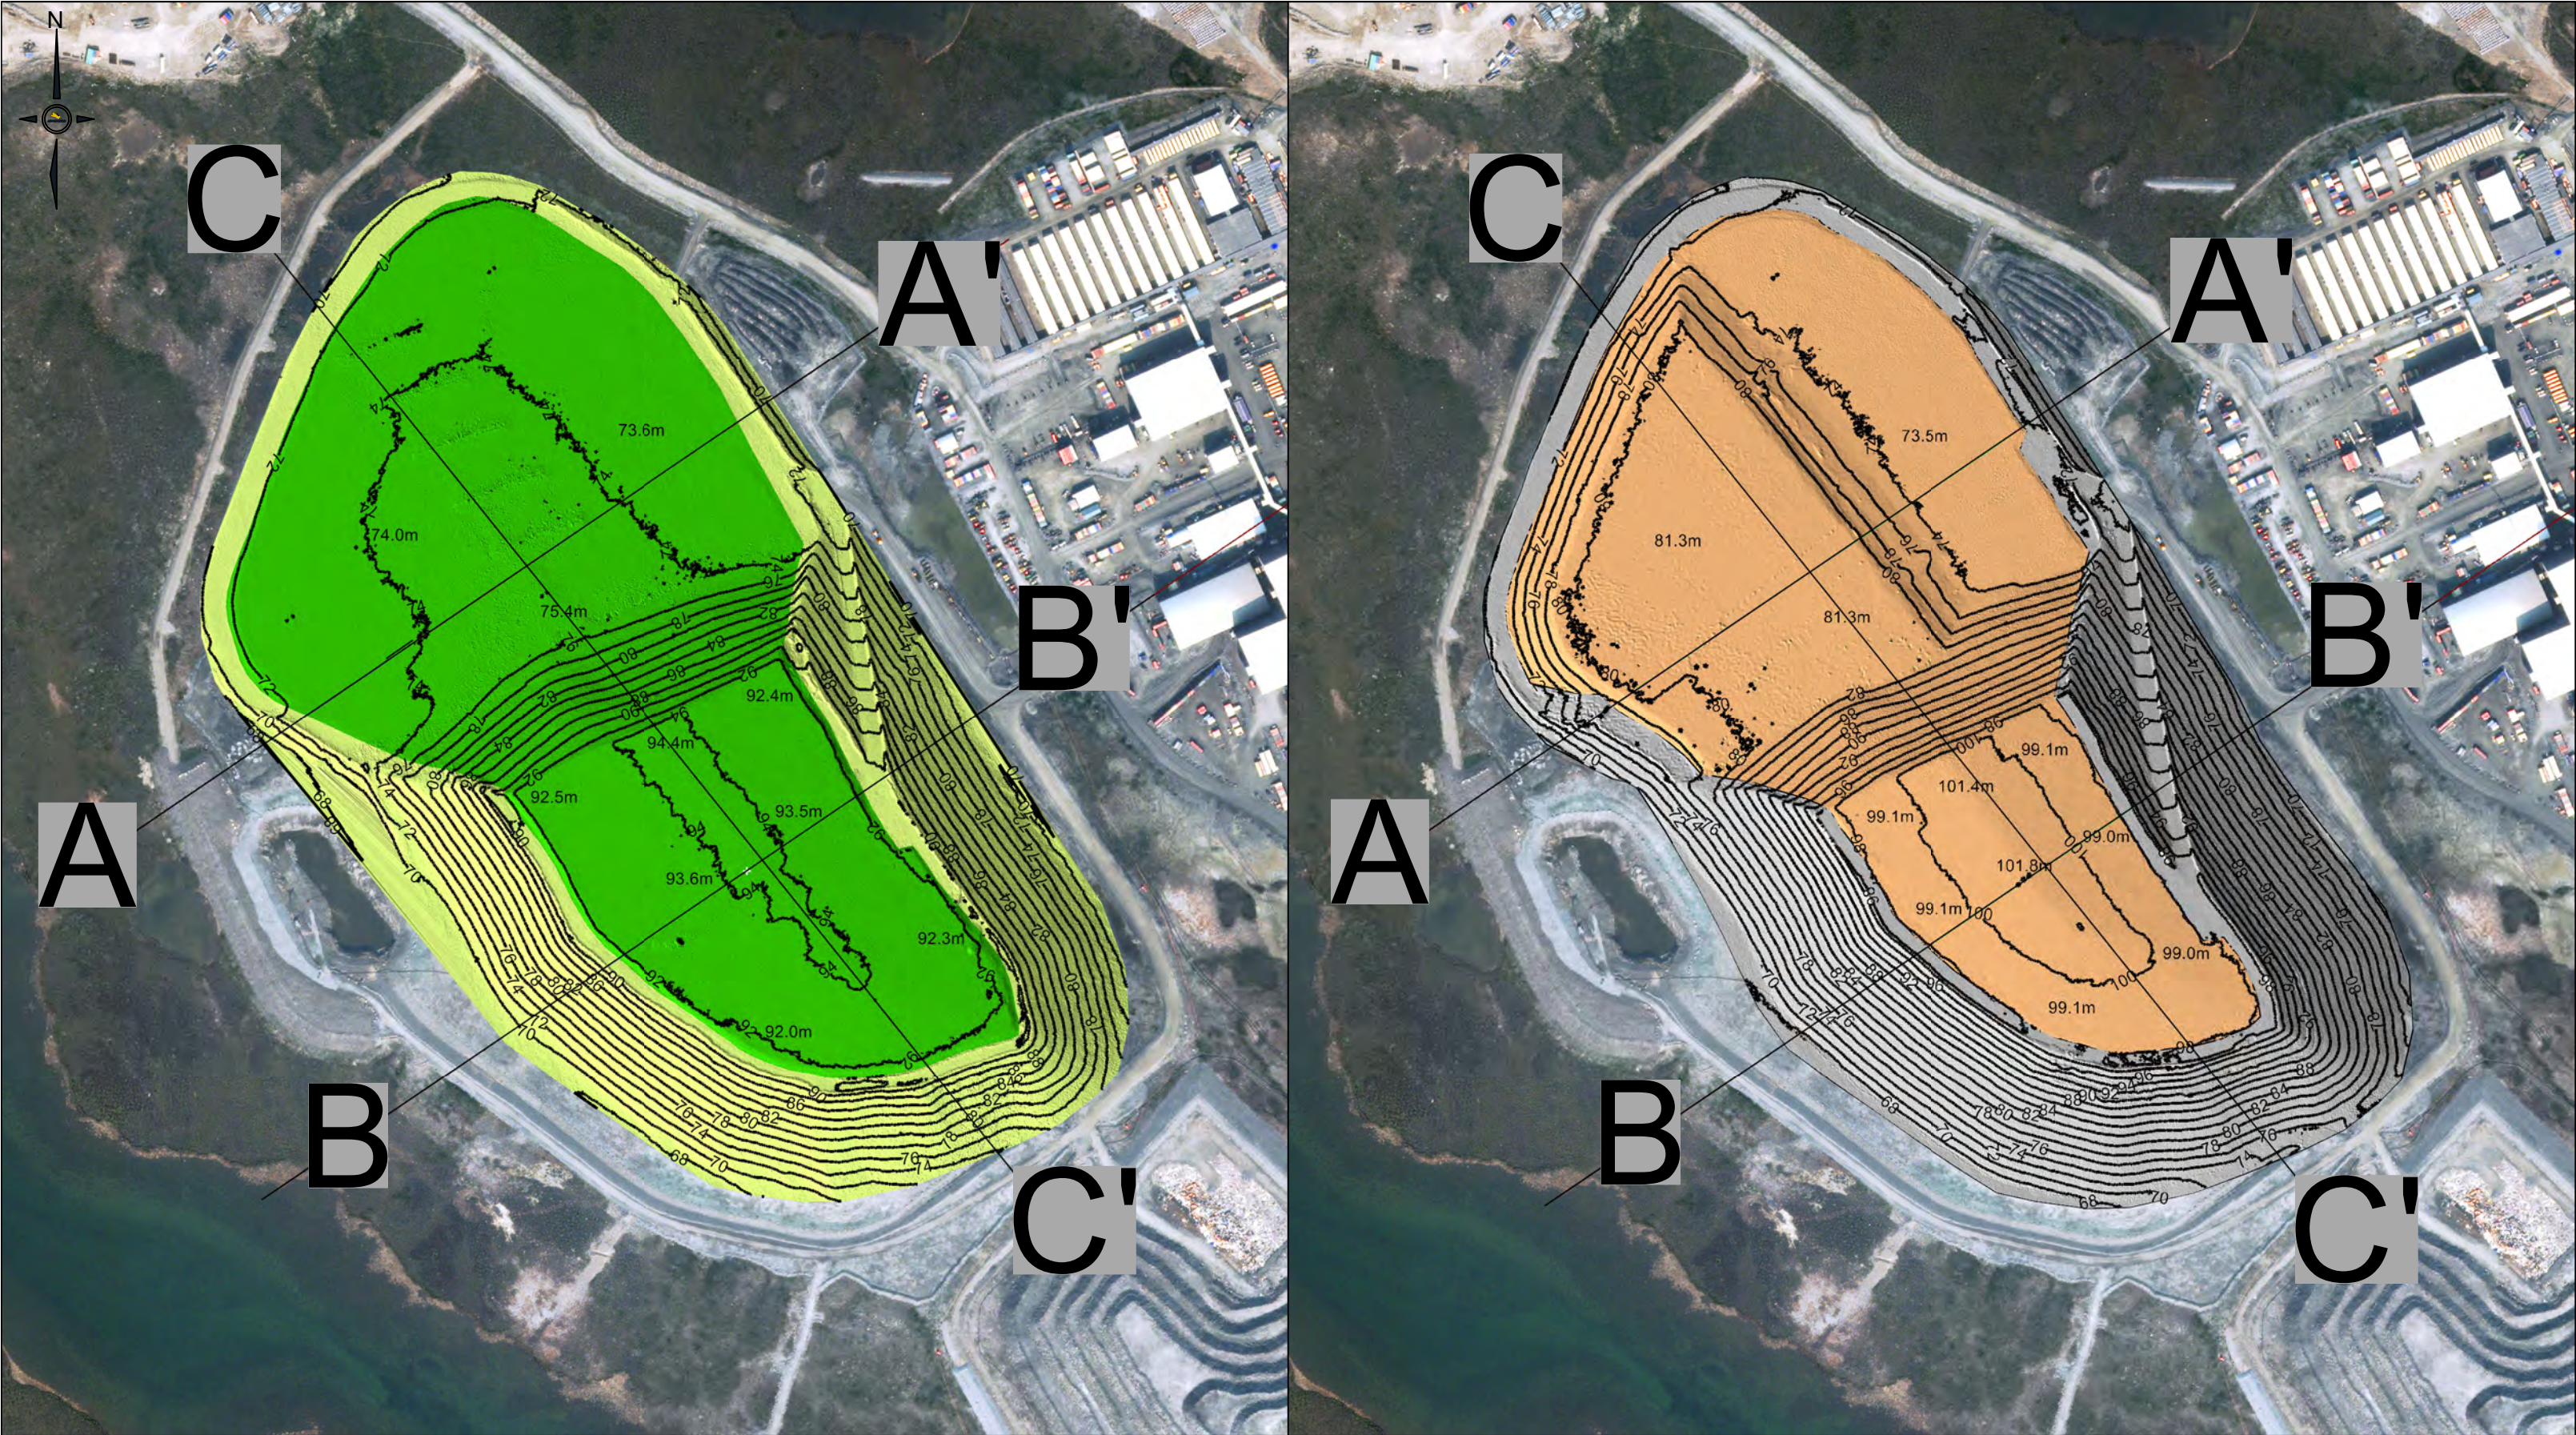

				Tailings Surface End 2023		DESSINÉ PAR/DRAWN BY Jerome Lacasse		DATE 20/01/2025	TITRE / TITLE AGNICO EAGLE - MELIADINE DIVISION TSF PLAN YEARLY COMPARISON 2023-2024	
				Waste Rock Surface End 2023		VÉRIFIÉ PAR/CHECKED BY		DATE		
				Tailings Surface End 2024		APPROUVÉ PAR/APPROVED BY		DATE		
REV	DESCRIPTION	DATE	PAR/BY	Waste Rock Surface End 2024			ÉCHELLE/SCALE 1:5000	FEUILLE/SHT 1/3	No. DESSIN/DRAWING NO.	REVISION
REVISIONS										


A'

A

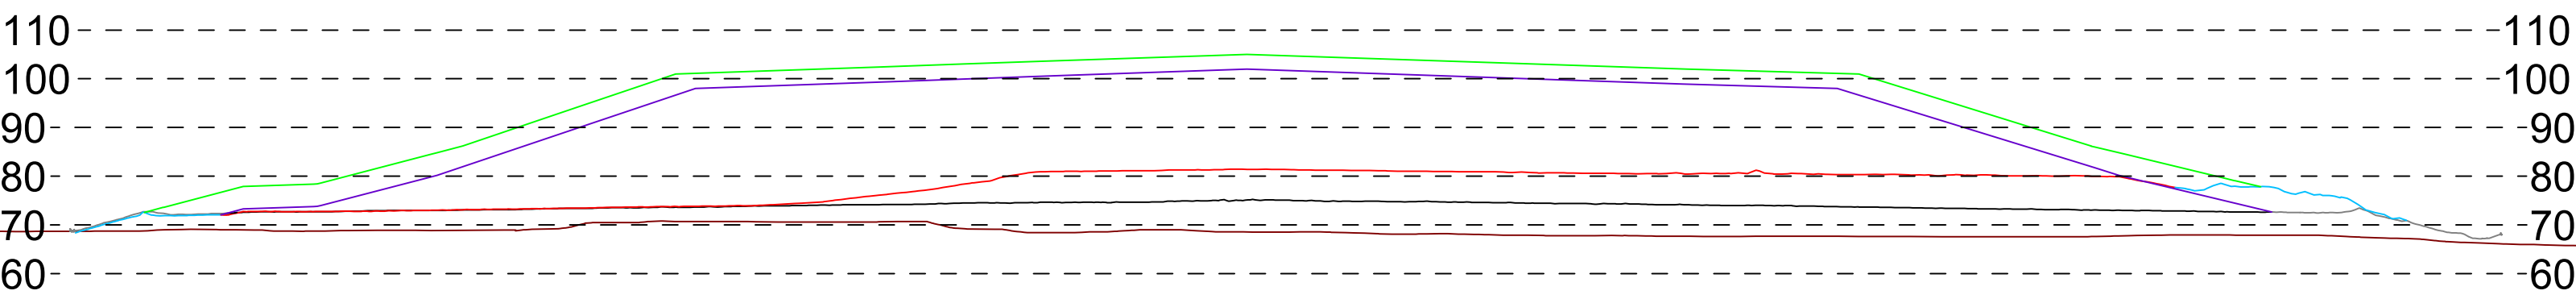

B'

B

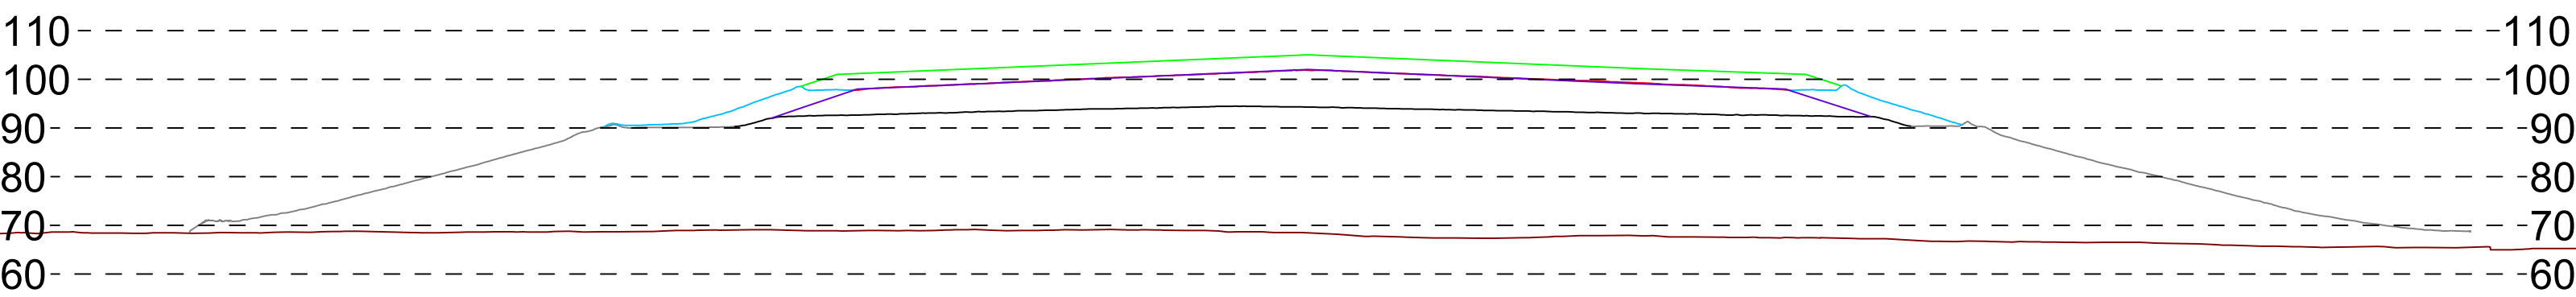


				2023 Tailings Surface 2023 Waste Rock Surface 2024 Tailings Surface 2024 Waste Rock Surface Design Tailings Design Waste Rock		AGNICO EAGLE MELIADINE	DESSINÉ PAR/DRAWN BY		Jerome Lacasse		DATE	2025/01/20		TITRE / TITLE		AGNICO EAGLE - MELIADINE DIVISION		TSF CROSS SECTION		YEARLY COMPARISION 2023-2024			
							VERIFIÉ PAR/CHECKED BY				DATE												
							APPROUVÉ PAR/APPROVED BY				DATE												
REV	DESCRIPTION						DATE	PAR/BY				ÉCHELLE/SCALE		1:1250		FEUILLE/SHT		2 / 3		No. DESSIN/DRAWING NO.		REVISION	
REVISIONS																							

2025/01/20 12:08:10 PM C:\Users\jerome.lacasse\Desktop\TSF Yearly Comparision.dcf


C

C'

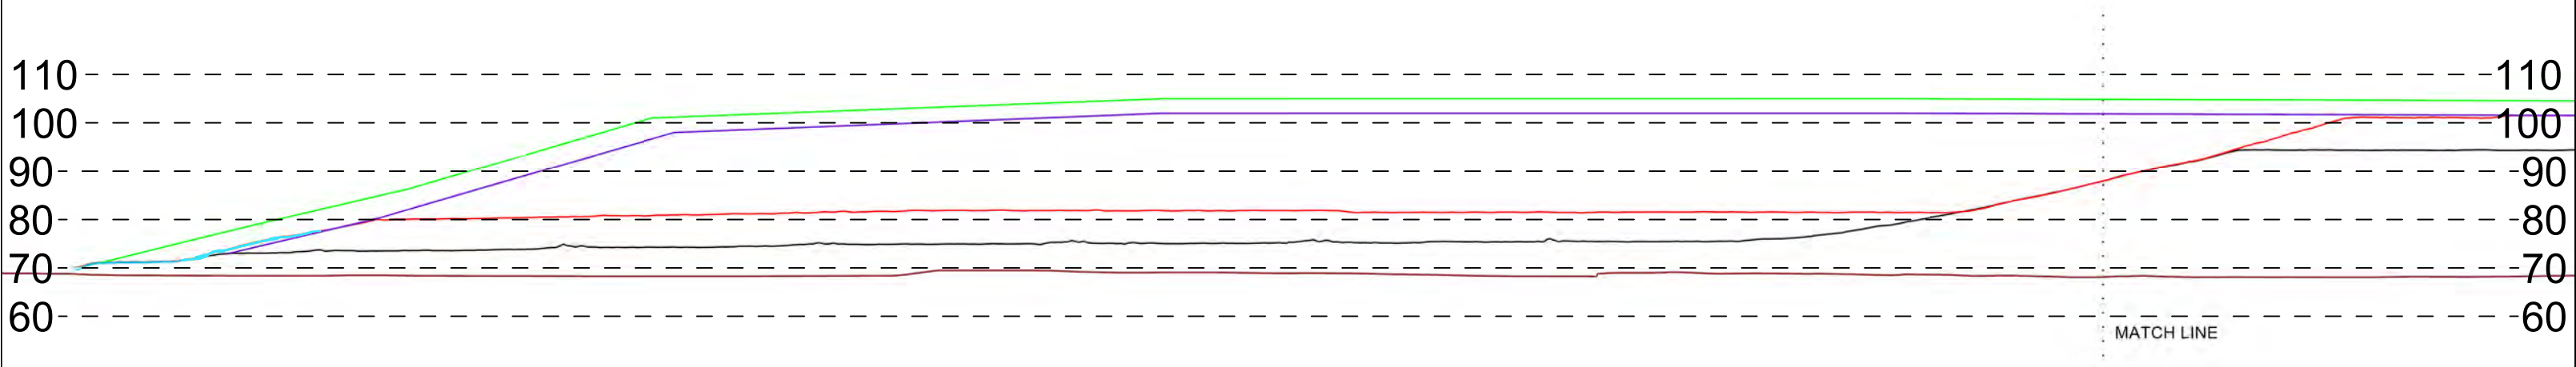

C

C'

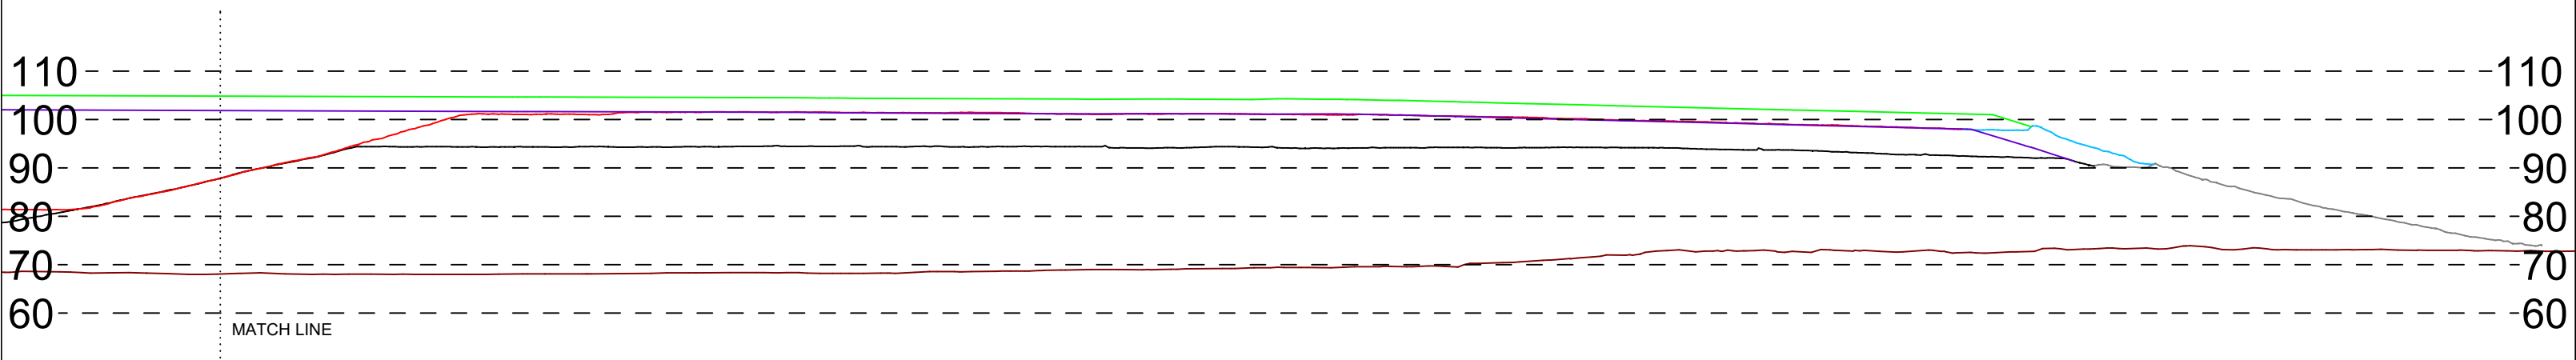

				2023 Tailings Surface 2023 Waste Rock Surface 2024 Tailings Surface 2024 Waste Rock Surface Design Tailings Design Waste Rock		AGNICO EAGLE MELIADINE	DESSINÉ PAR/DRAWN BY Jerome Lacasse DATE 20/01/2025 VÉRIFIÉ PAR/CHECKED BY DATE APPROUVÉ PAR/APPROVED BY DATE ÉCHELLE/SCALE 1:1250 FEUILLE/SHT 3 / 3	TITRE / TITLE AGNICO EAGLE - MELIADINE DIVISION TSF CROSS SECTION YEARLY COMPARISION 2023-2024 No. DESSIN/DRAWING NO. REVISION			
REV	DESCRIPTION	DATE	PAR/BY	REVISIONS							